



F I R S T F L O O R

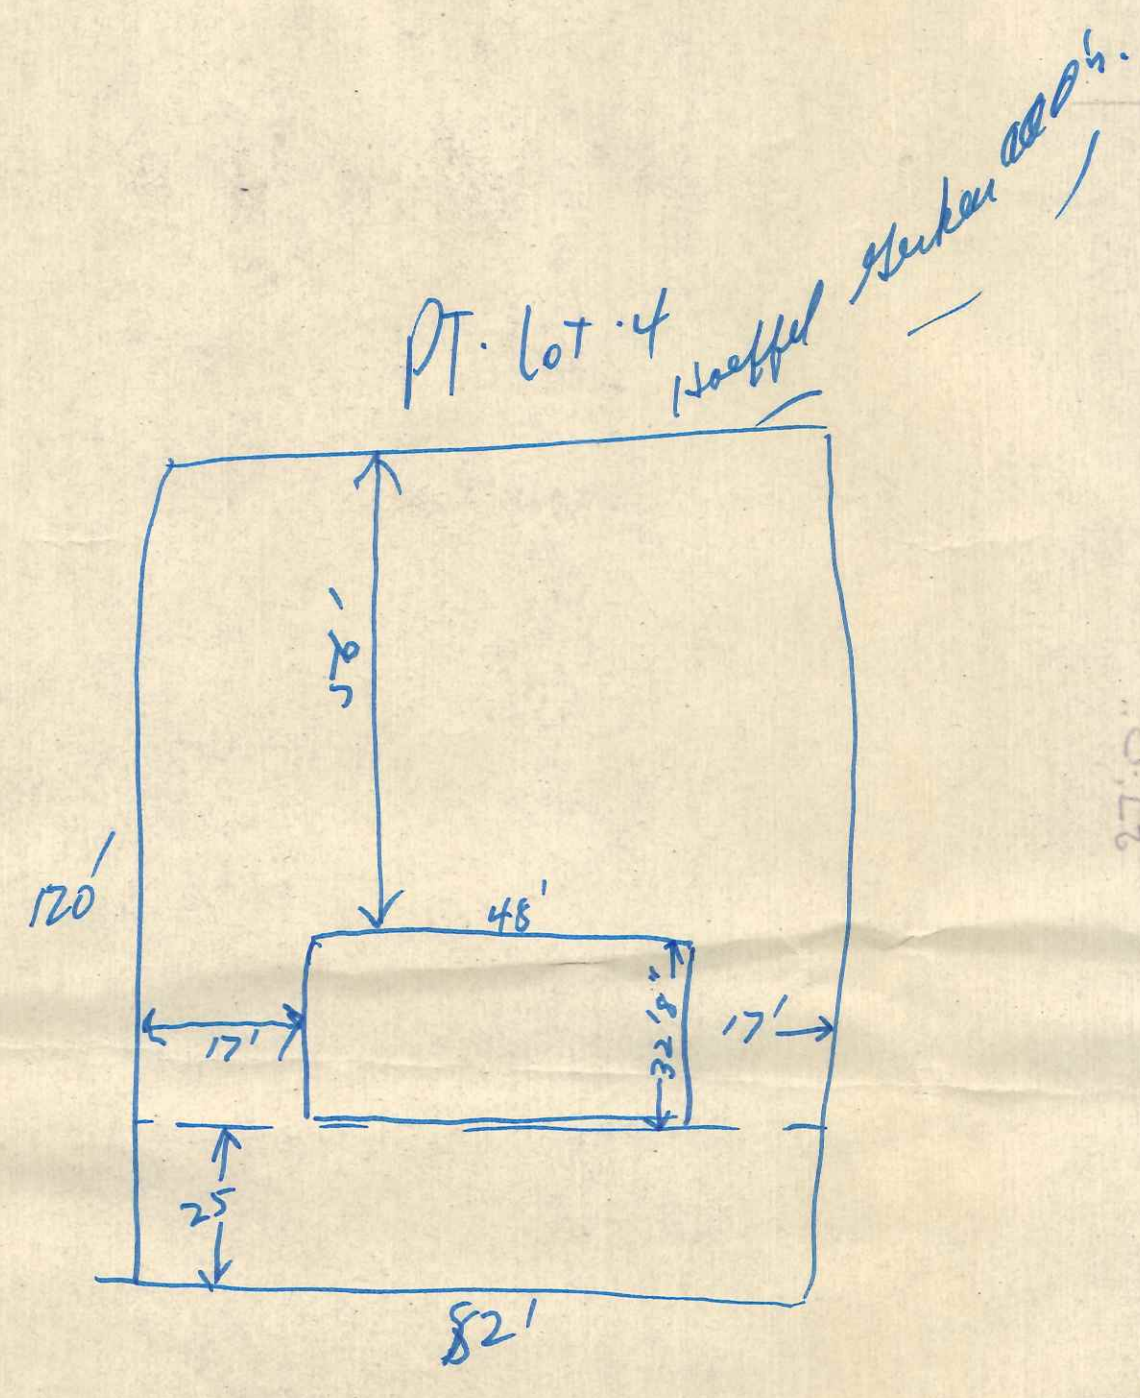

1ST FL.	885.94
2ND FL.	764.91
TOTAL	1650.85

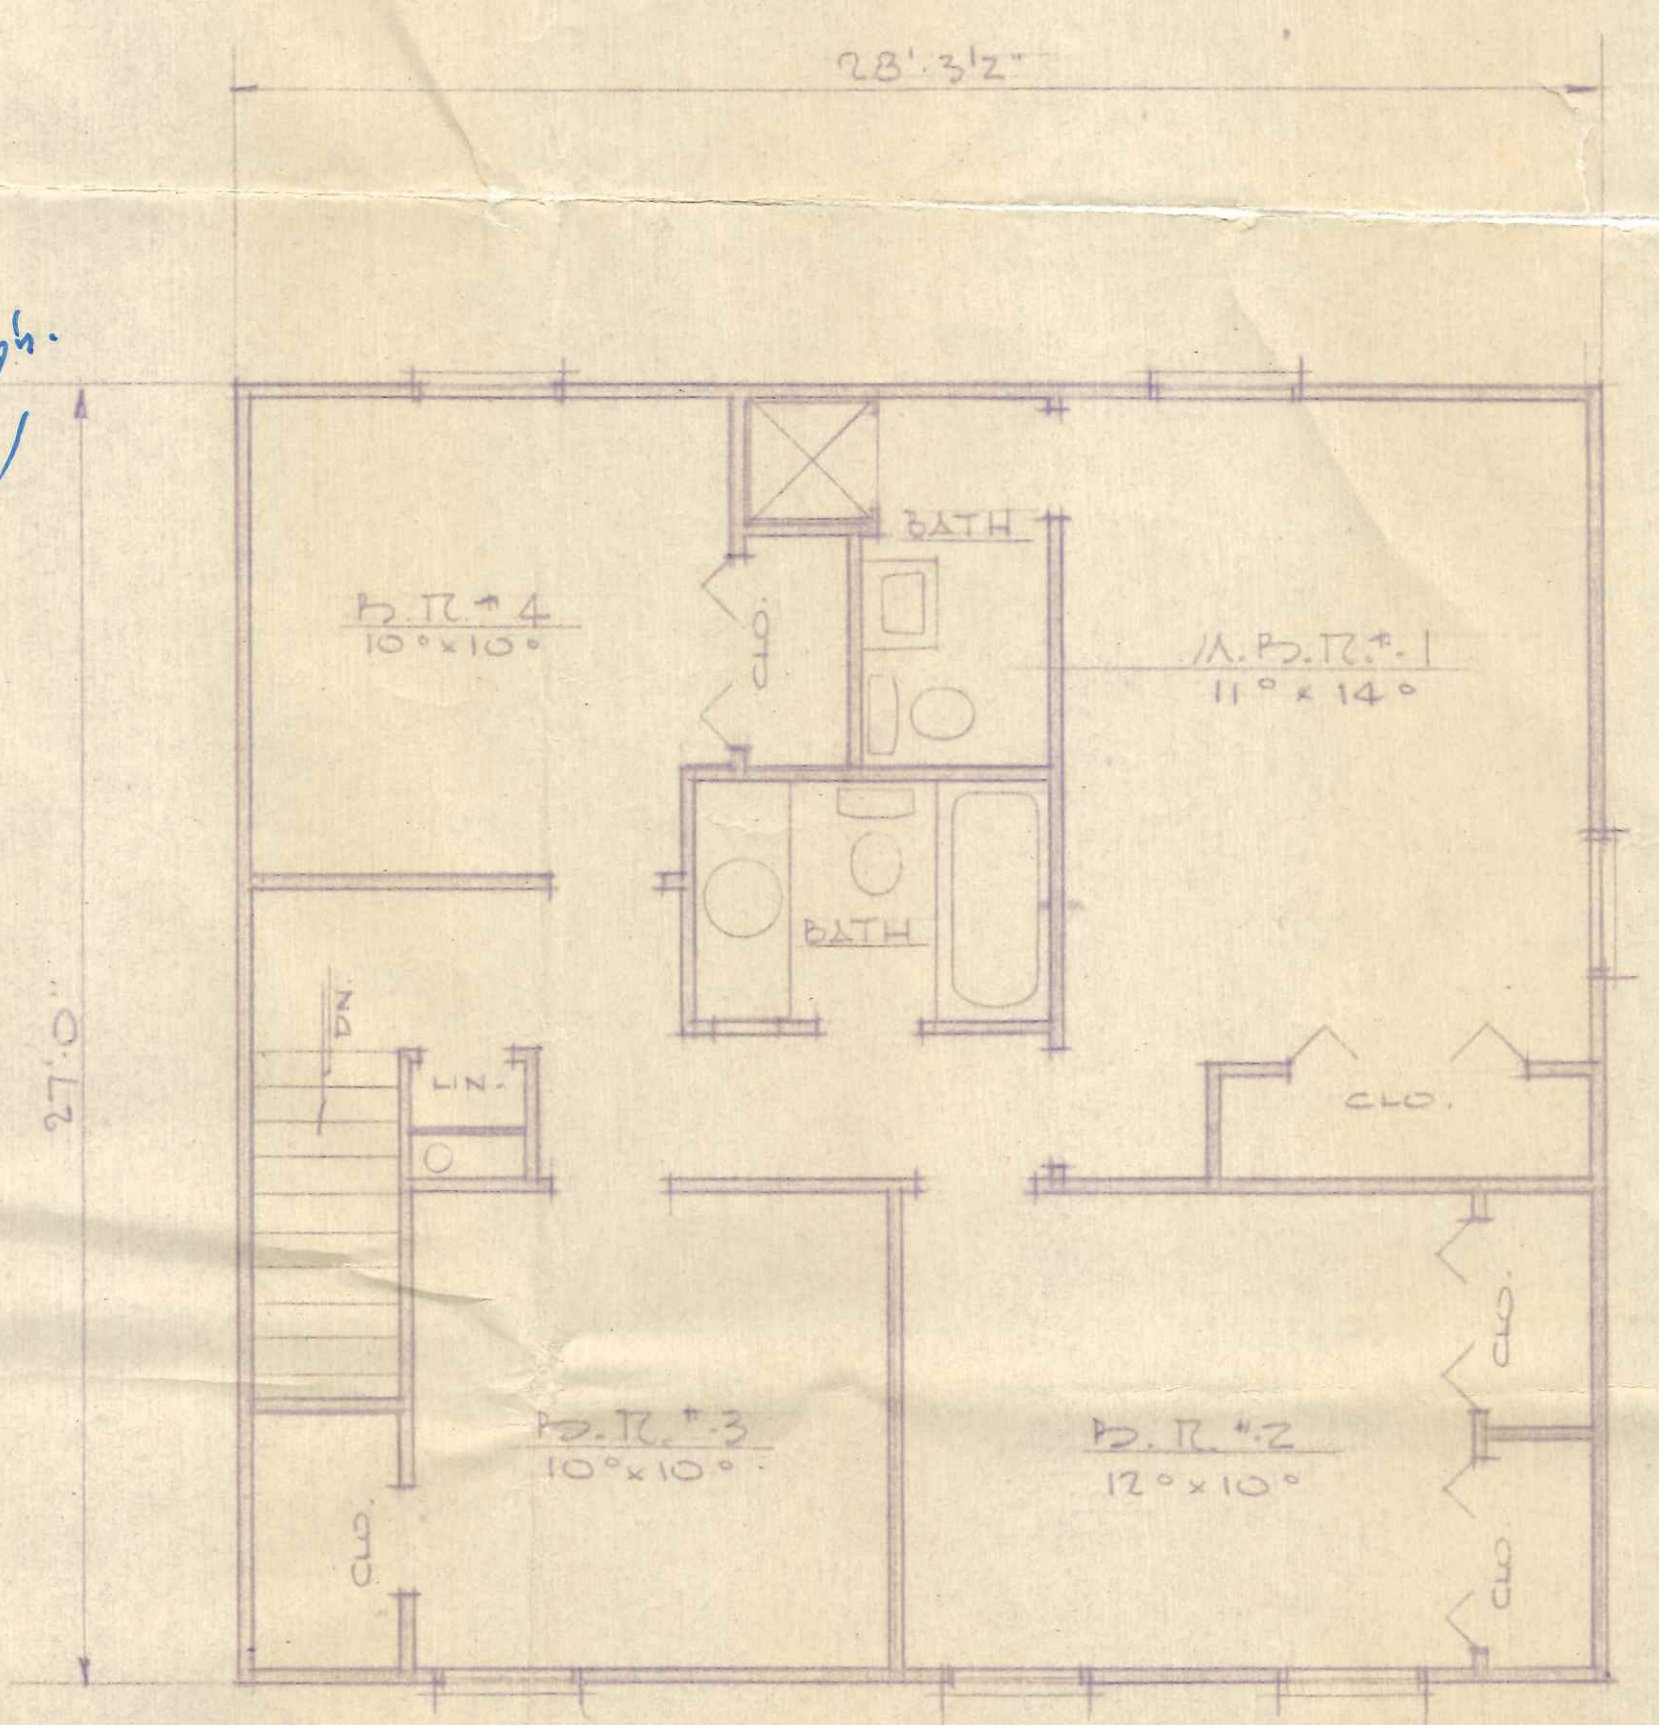

S E C O N D F L O O R