


Date Installed 4-9-07
Installed by: Vernon
Nagel Constr.
Inspected by:
Rex No 11

Res # 1124
Lagrange St.

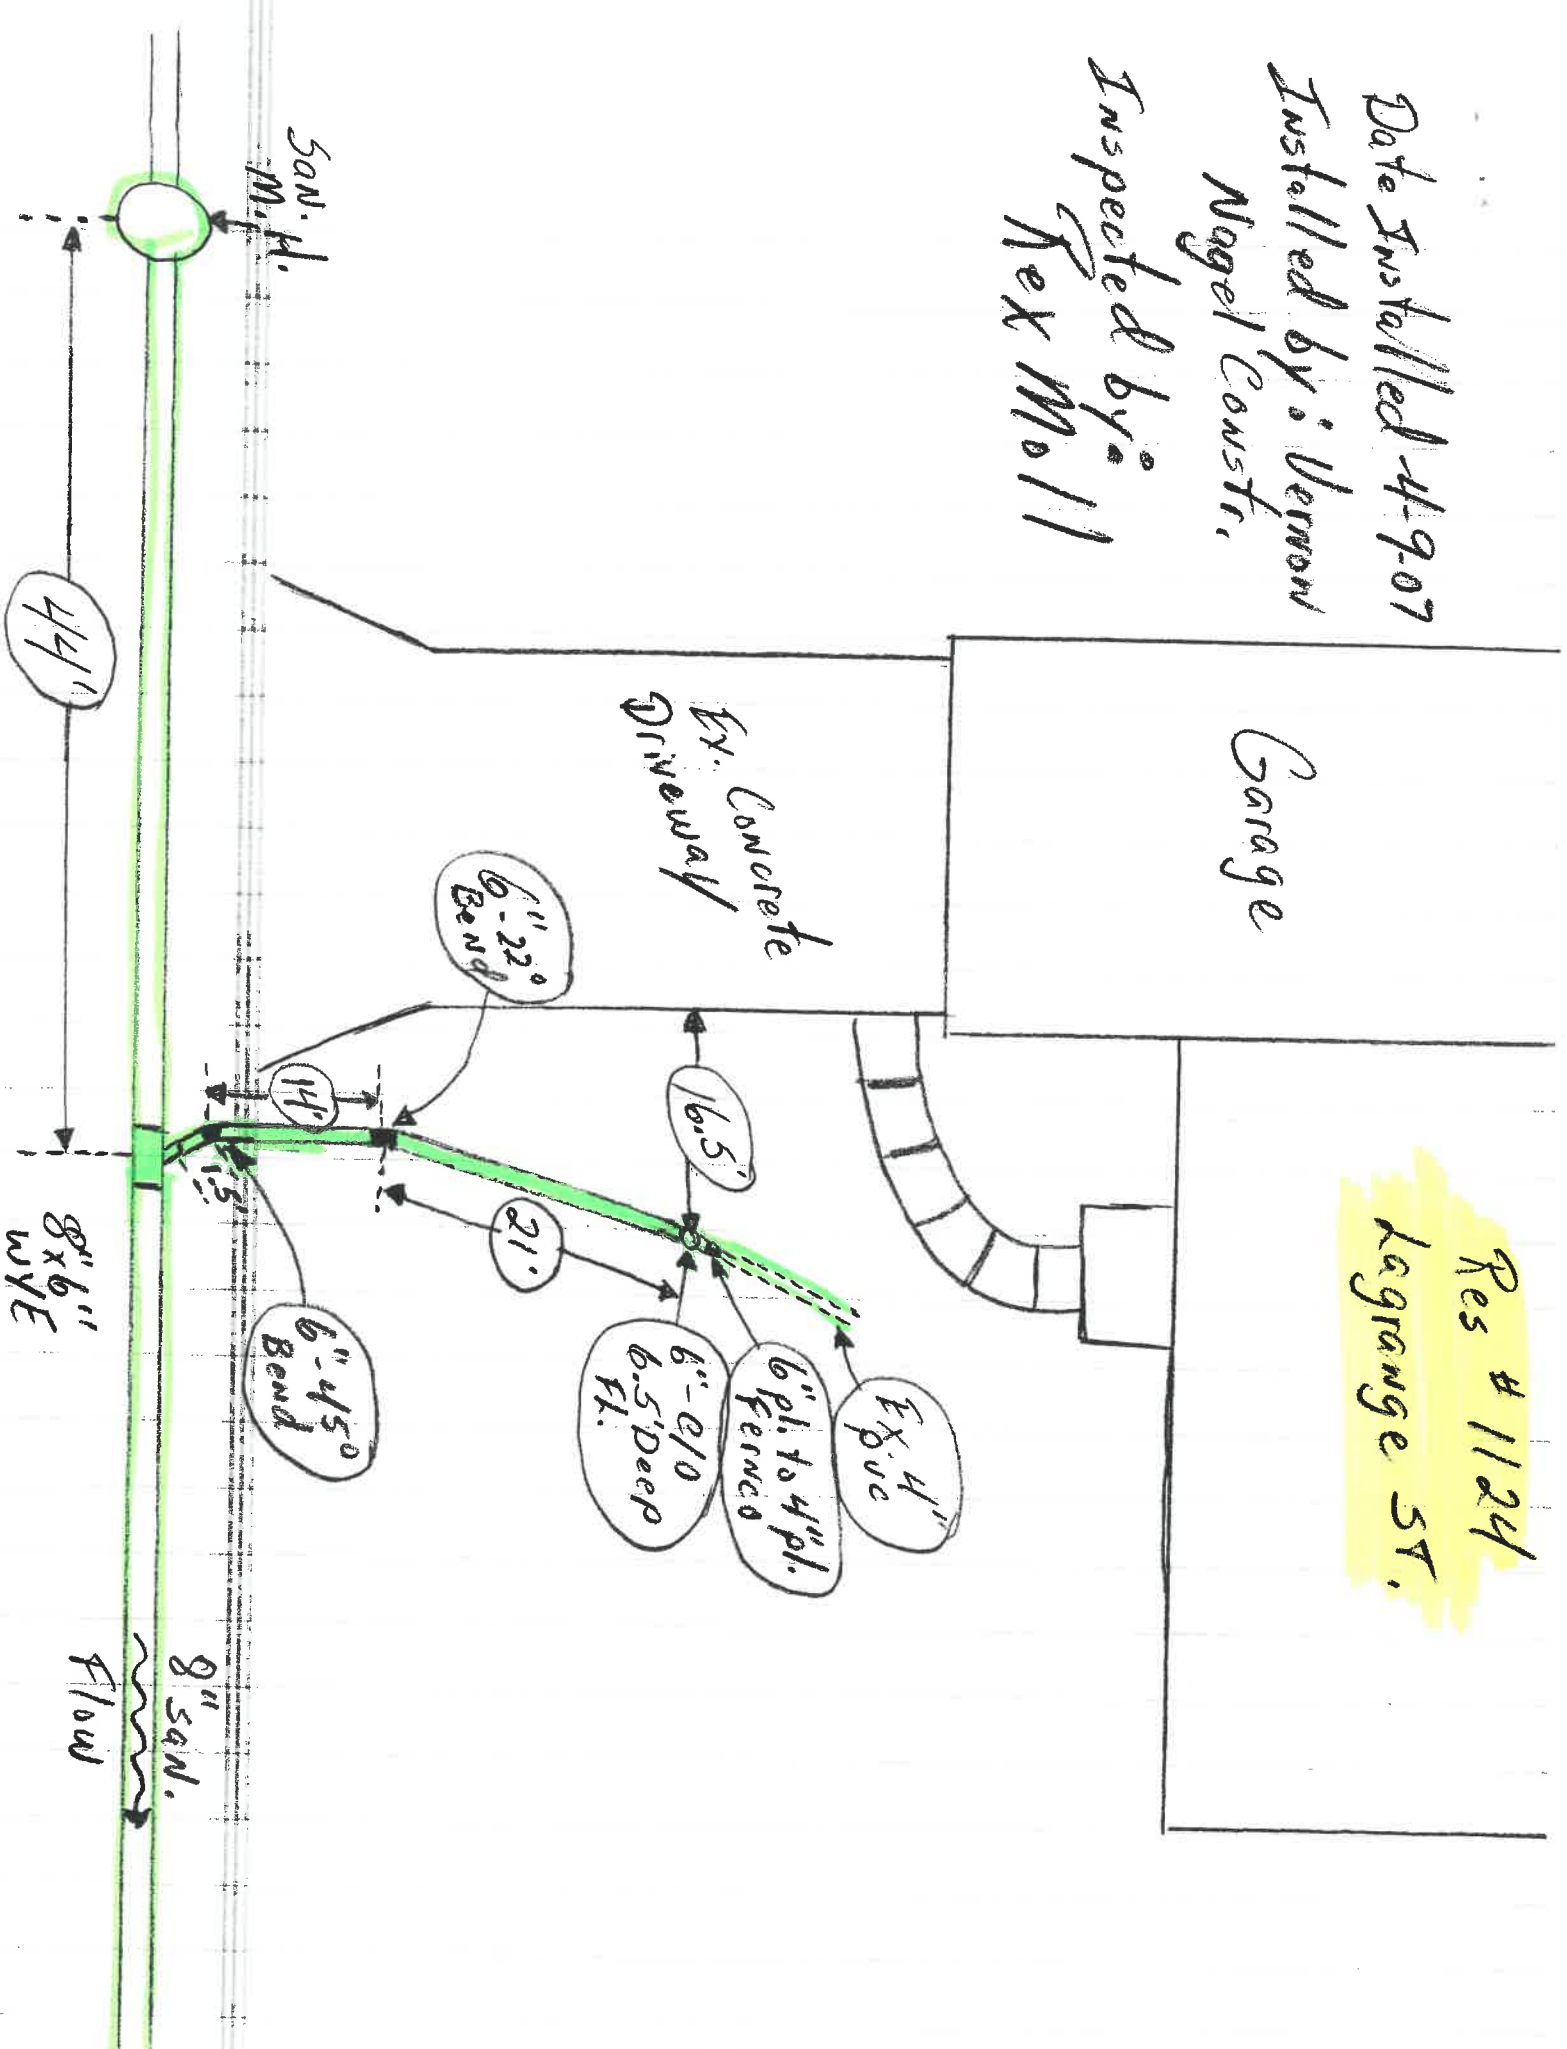

Date Installed 4-9-07
Installed by: Vernon
Nogel Constr.
Inspected by:
Fax No 11

Res # 1124
Kagrange ST.

