


REVISIONS	BY

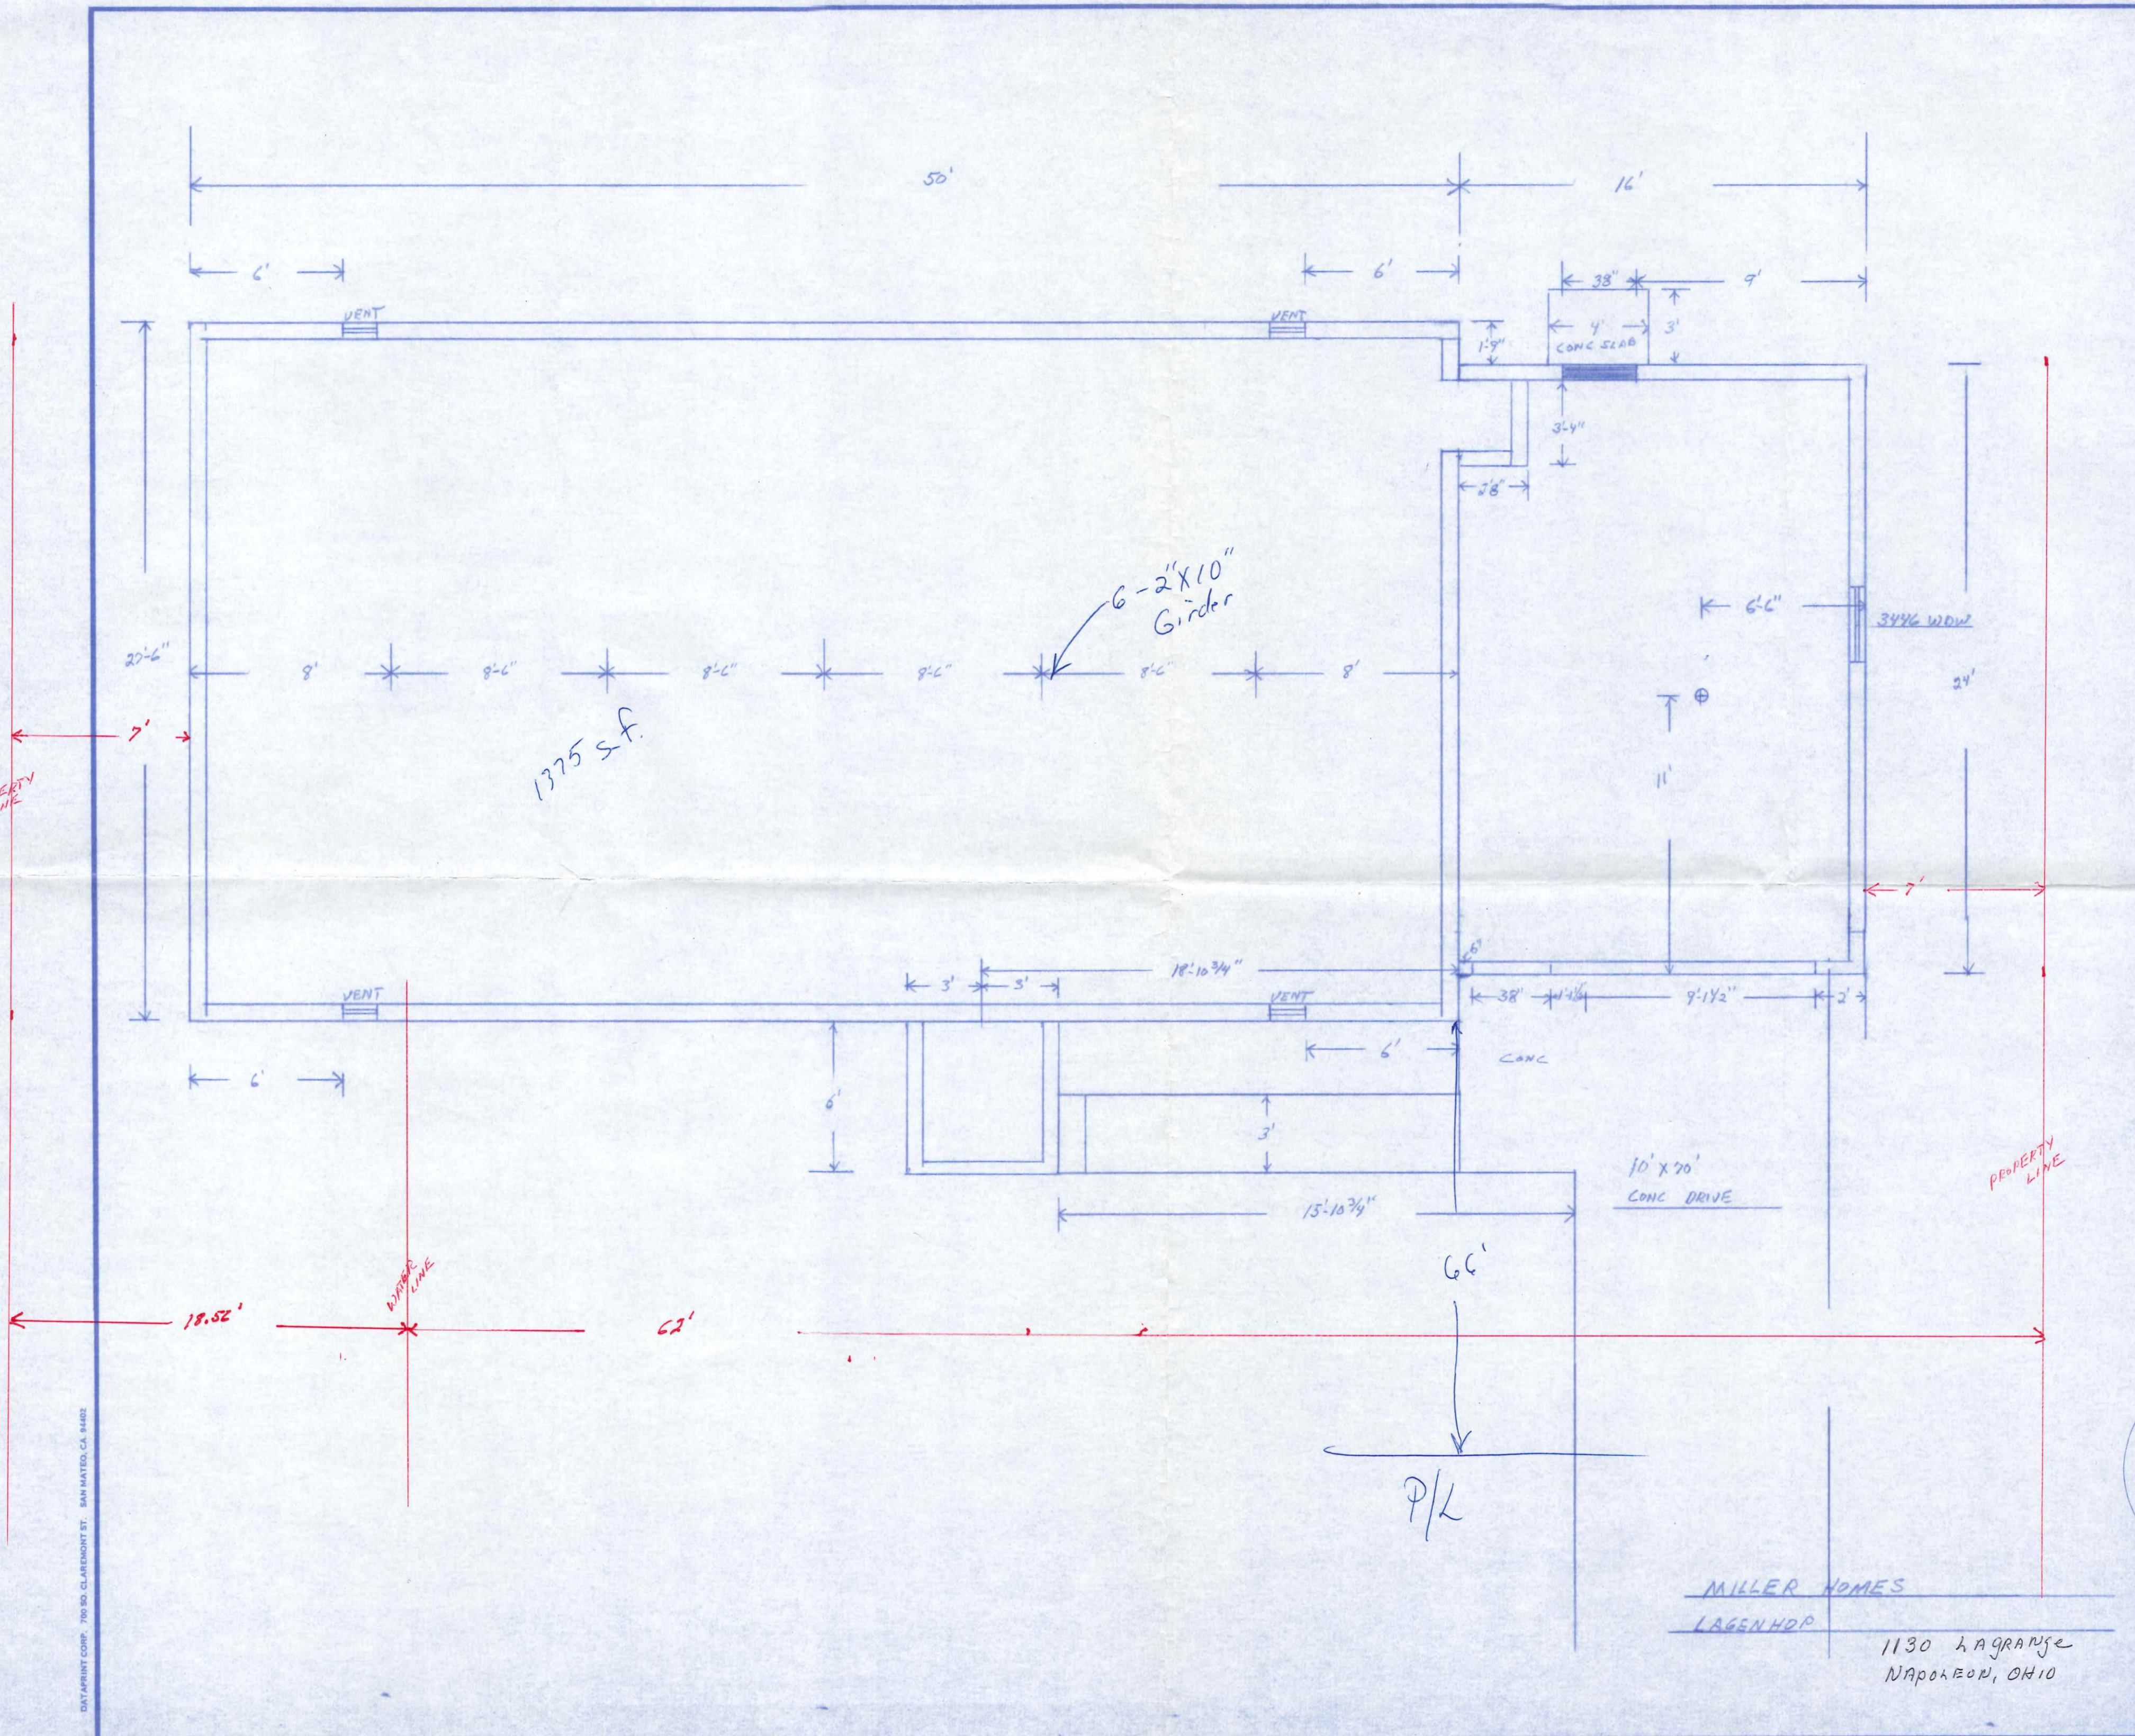

1375 s.f.

6-2"X10" Girders

10' X 20' CONC DRIVE

P/L

MILLER HOMES
LAGENHPP

1130 Lagrange
Napoleon, OHIO

MILLER HOMES
3868 EXIDA RD
LIMA, OH 45807
419-331-0606
DATE _____
SCALE _____
DRAWN _____
JOB _____
SHEET _____
OF _____ SHEETS

DATAPRINT CORP. 700 SO. CLAREMONT ST. SAN MATEO, CA 94402