
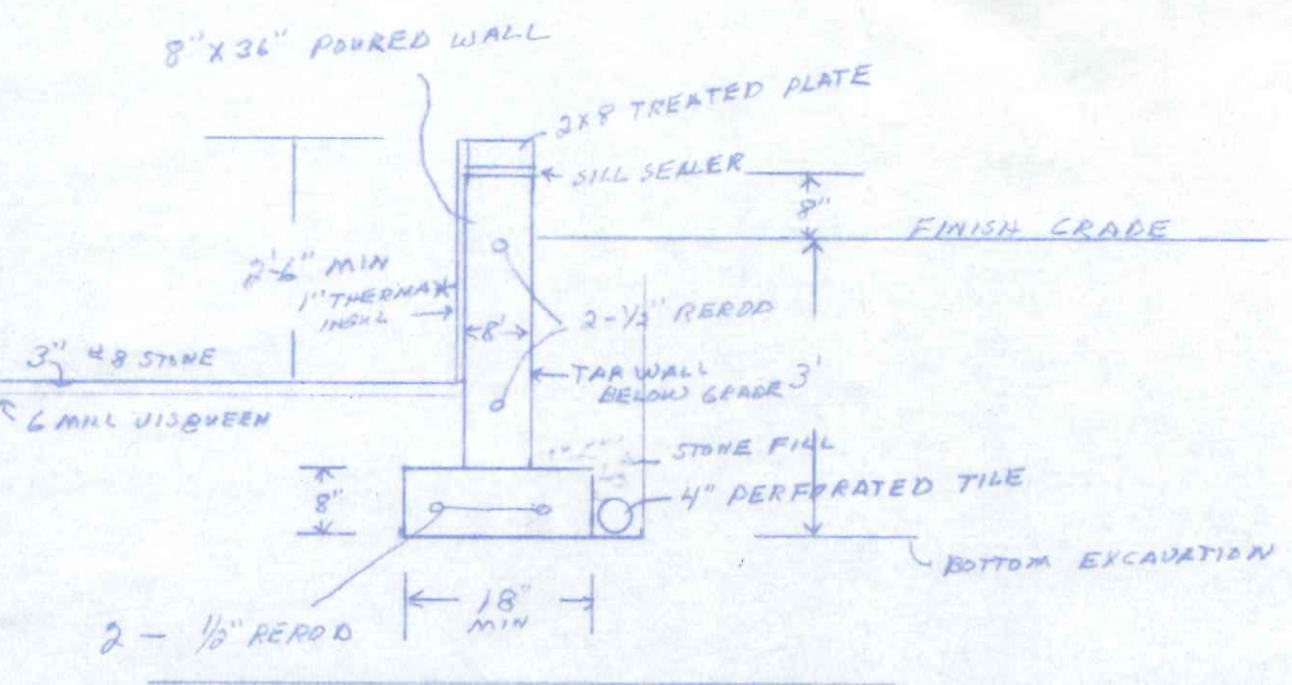


| REVISIONS | BY |
|-----------|----|
| | |
| | |
| | |
| | |
| | |
| | |
| | |
| | |
| | |

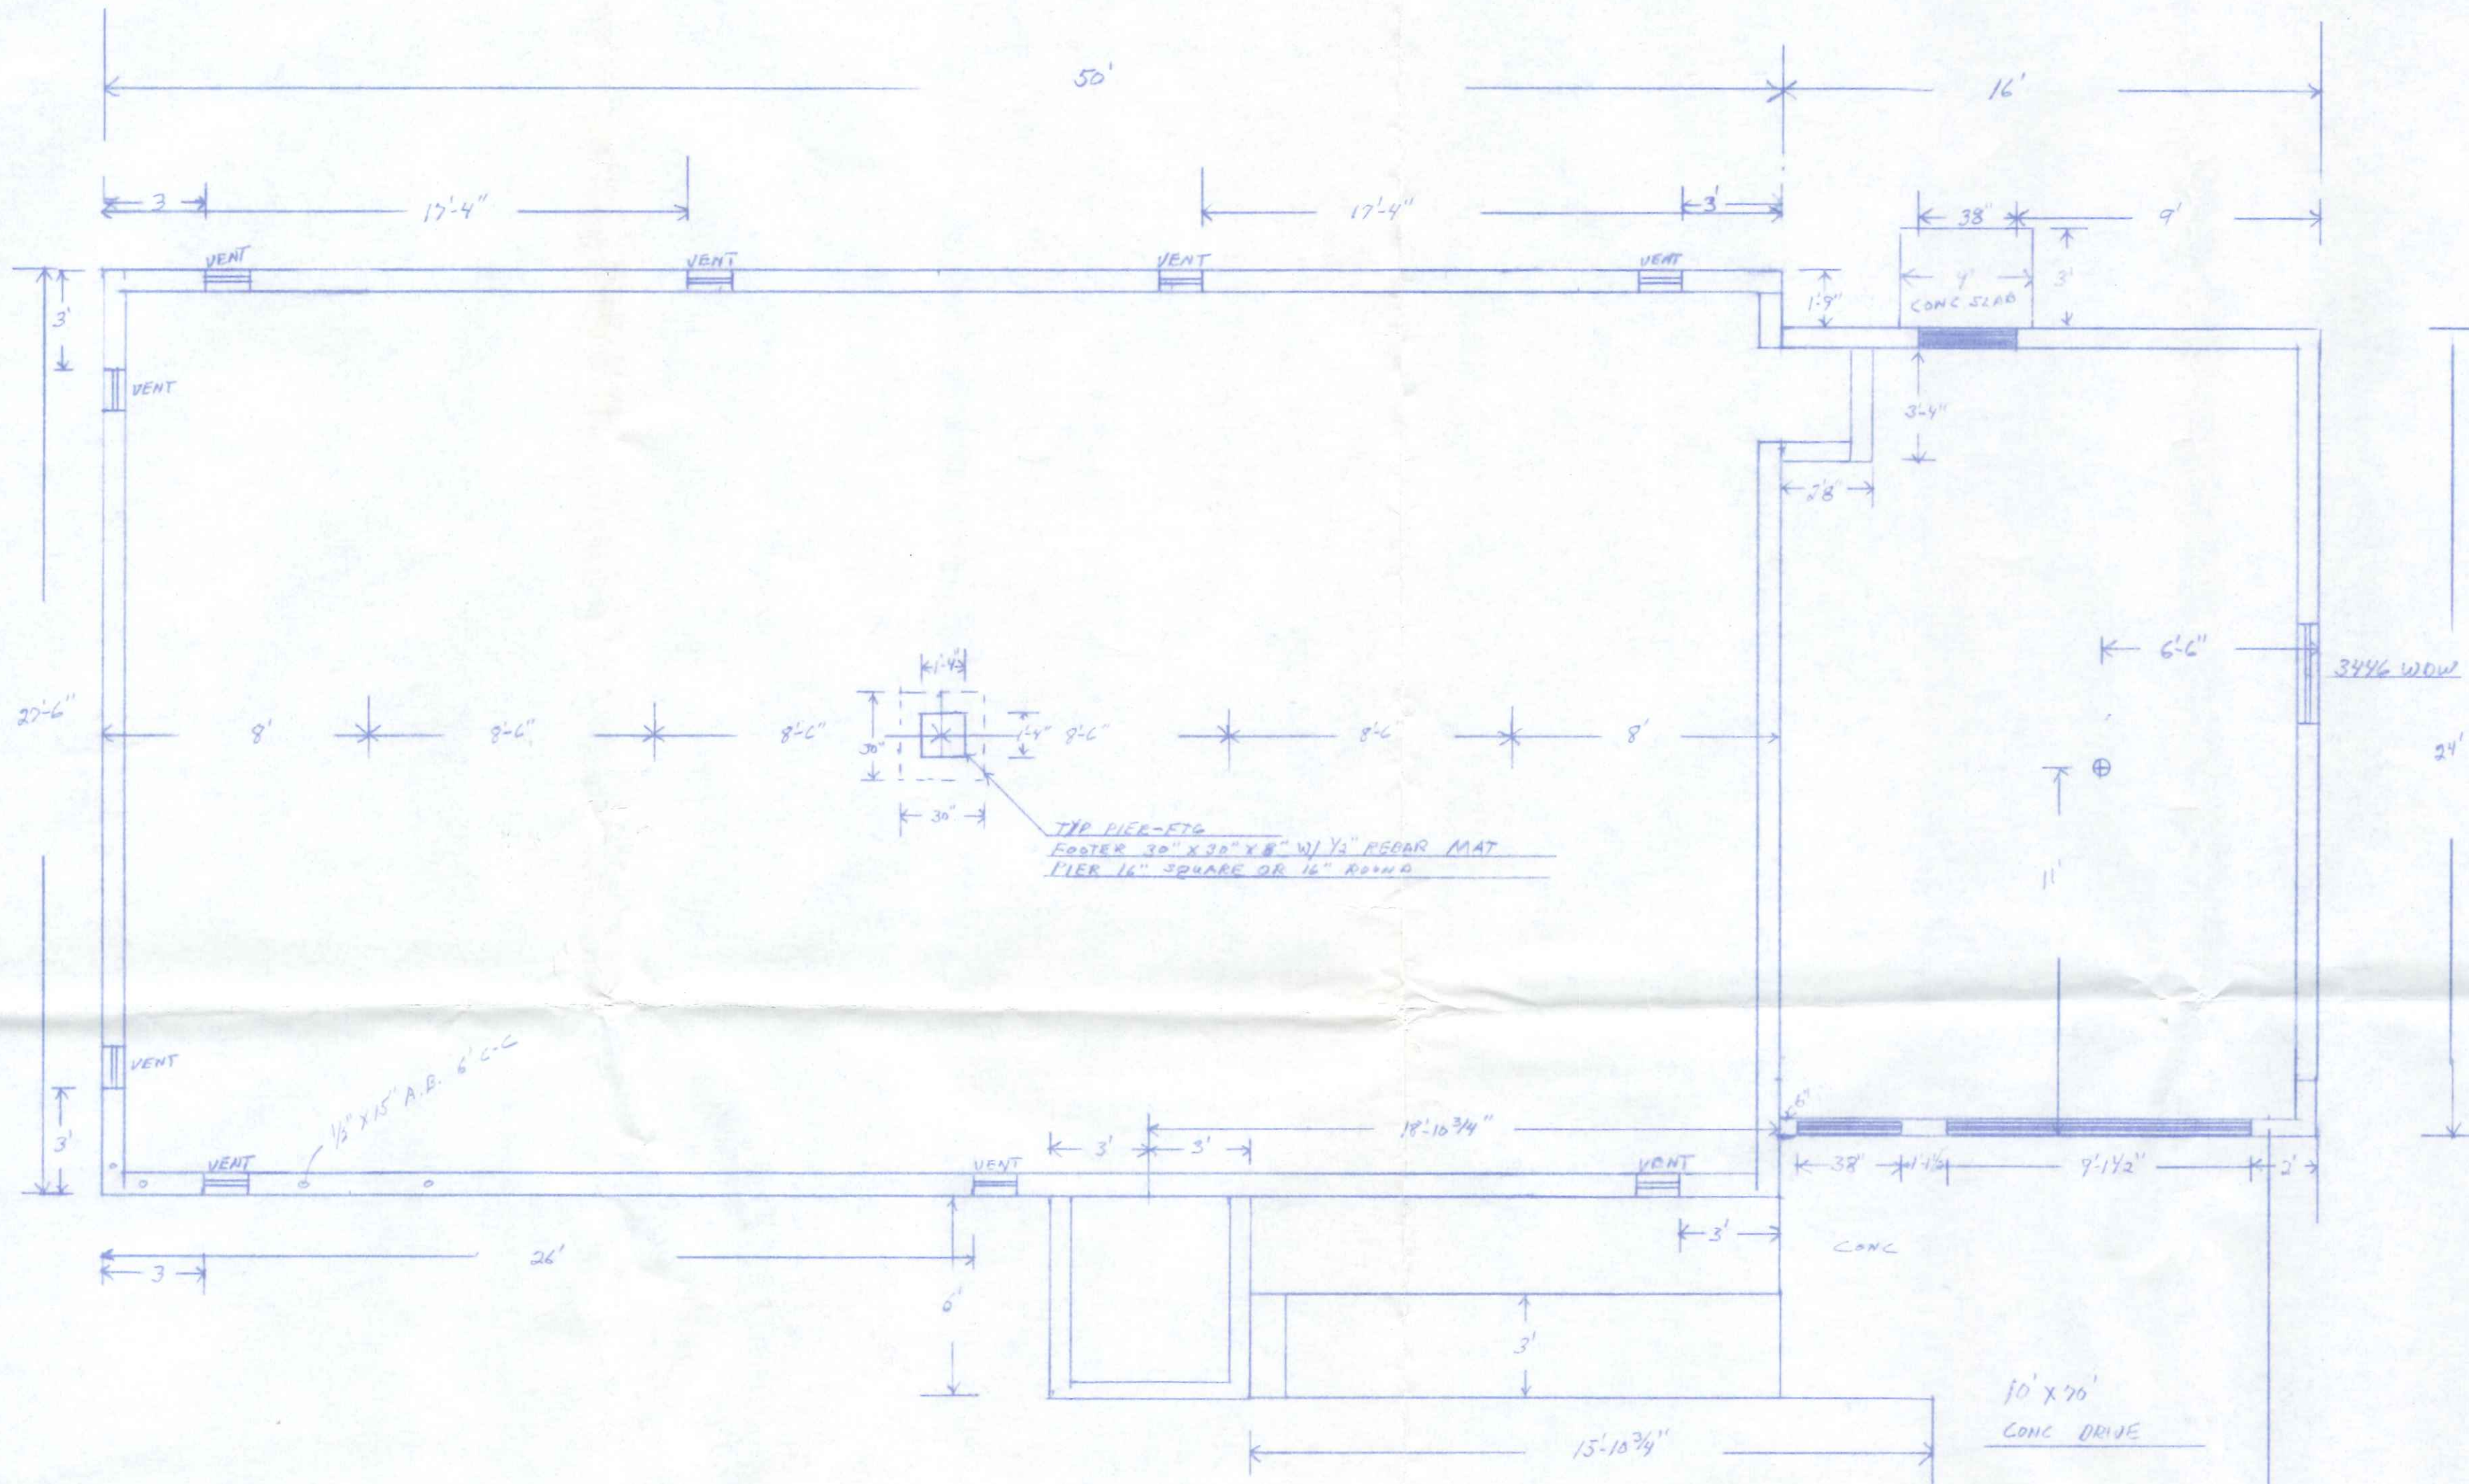

HOUSE FDN DETAIL
GARAGE & PORCH FDN'S SAME EXCEPT 6" THICK & NO PERIMETER TILE

10' x 70'
 CONC DRIVE

MILLER HOMES
 LAGENHOP
 1130 LACRANKE

DATAPRINT CORP. 709 SO. CLAREMONT ST. SAN MATEO, CA. 94402

| |
|-----------|
| DATE |
| SCALE |
| DRAWN |
| JOB |
| SHEET |
| OF SHEETS |