


Res # 1148
Lagrange St.

Res # 154 St.
Lagrange St.
Concrete
Driveway

Garage

Ex. Concrete
Driveway

Date Installed: 4-6-07
Installed by: Vernon Nagel Constr.
Inspected by: Rex Moll

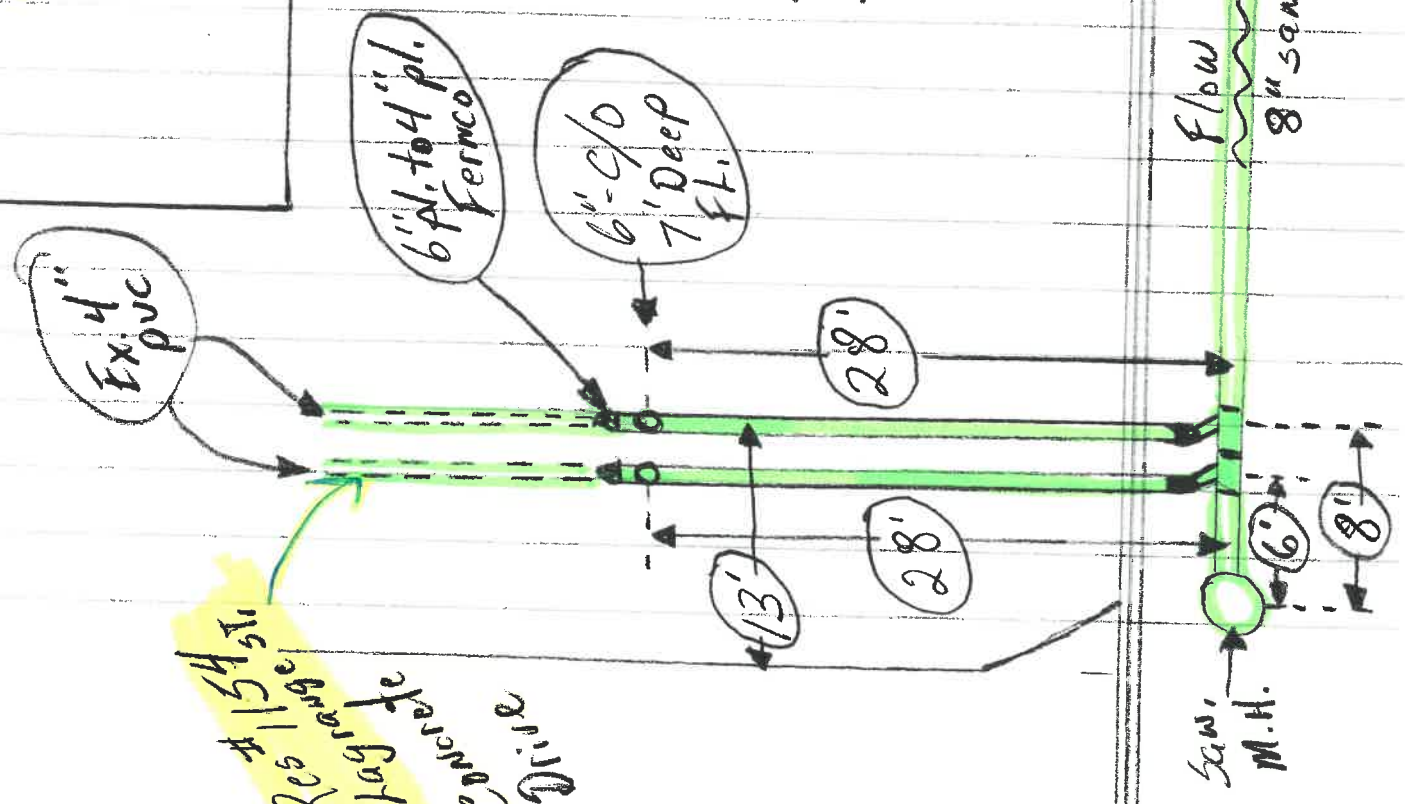

Flow
8" SAN.

San.
M.H.