



Date Installed: 4-12-07
 Installed by: Vernon Nagel Const.
 Inspected by: Rex Moll

Res # 1301
 Lagrange St.

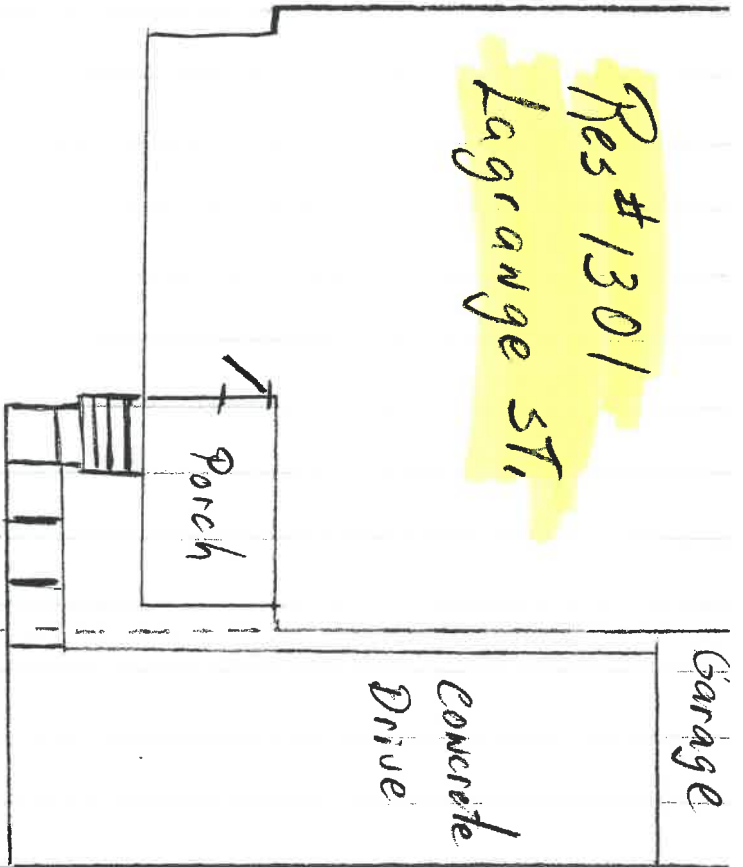

Stone Drive

Clean out $\frac{3}{8}$ "
 marked w/ $\frac{3}{8}$ "
 Re-Rod 18" long

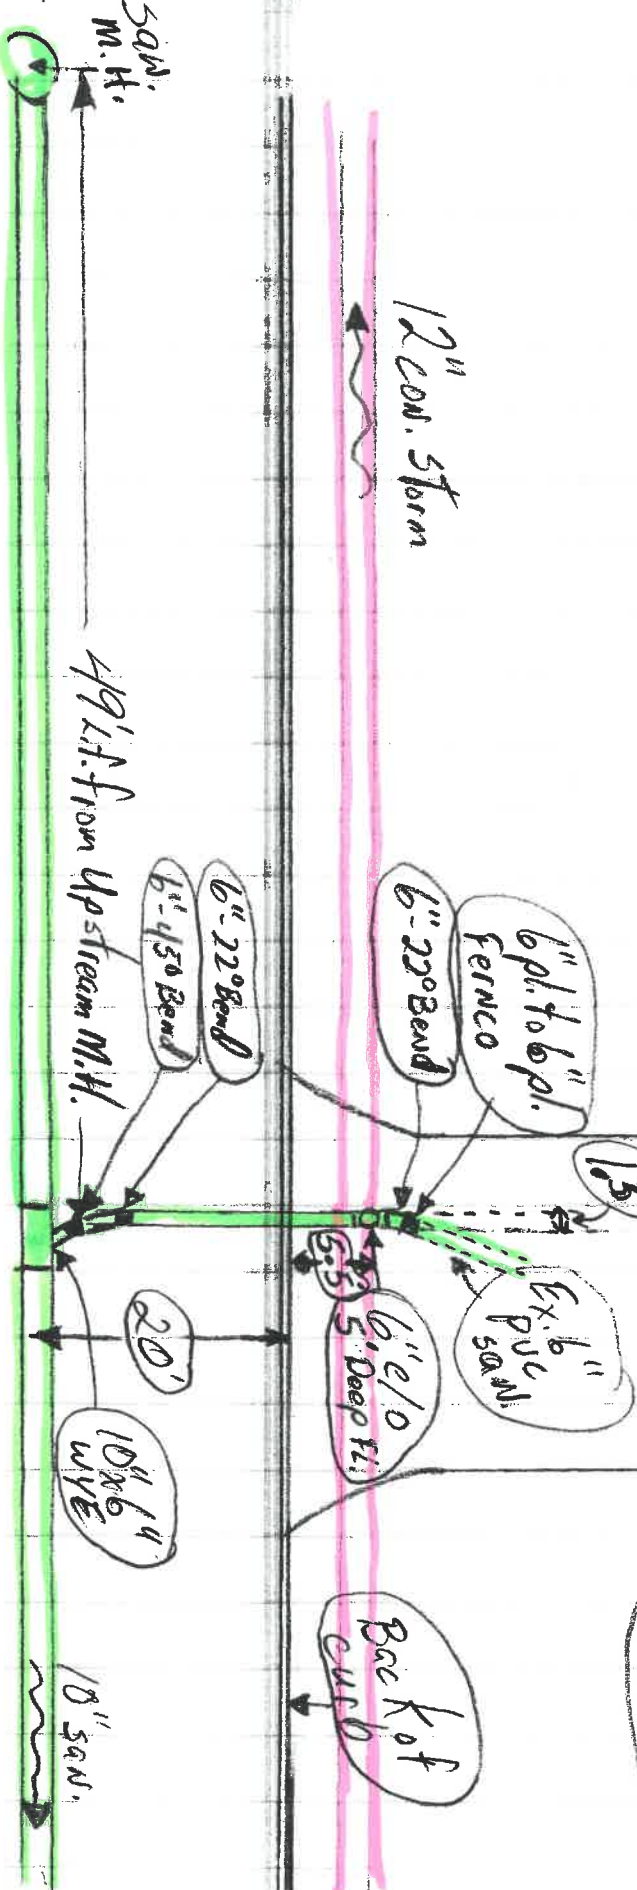

49' dist. from Upstream M.H.

30W. M.H.