

o Insp. By: A. Dobb

1"=20'


J. A. Hillis

11-23-21

Sanitary for new Building

1304

Lagrange St.

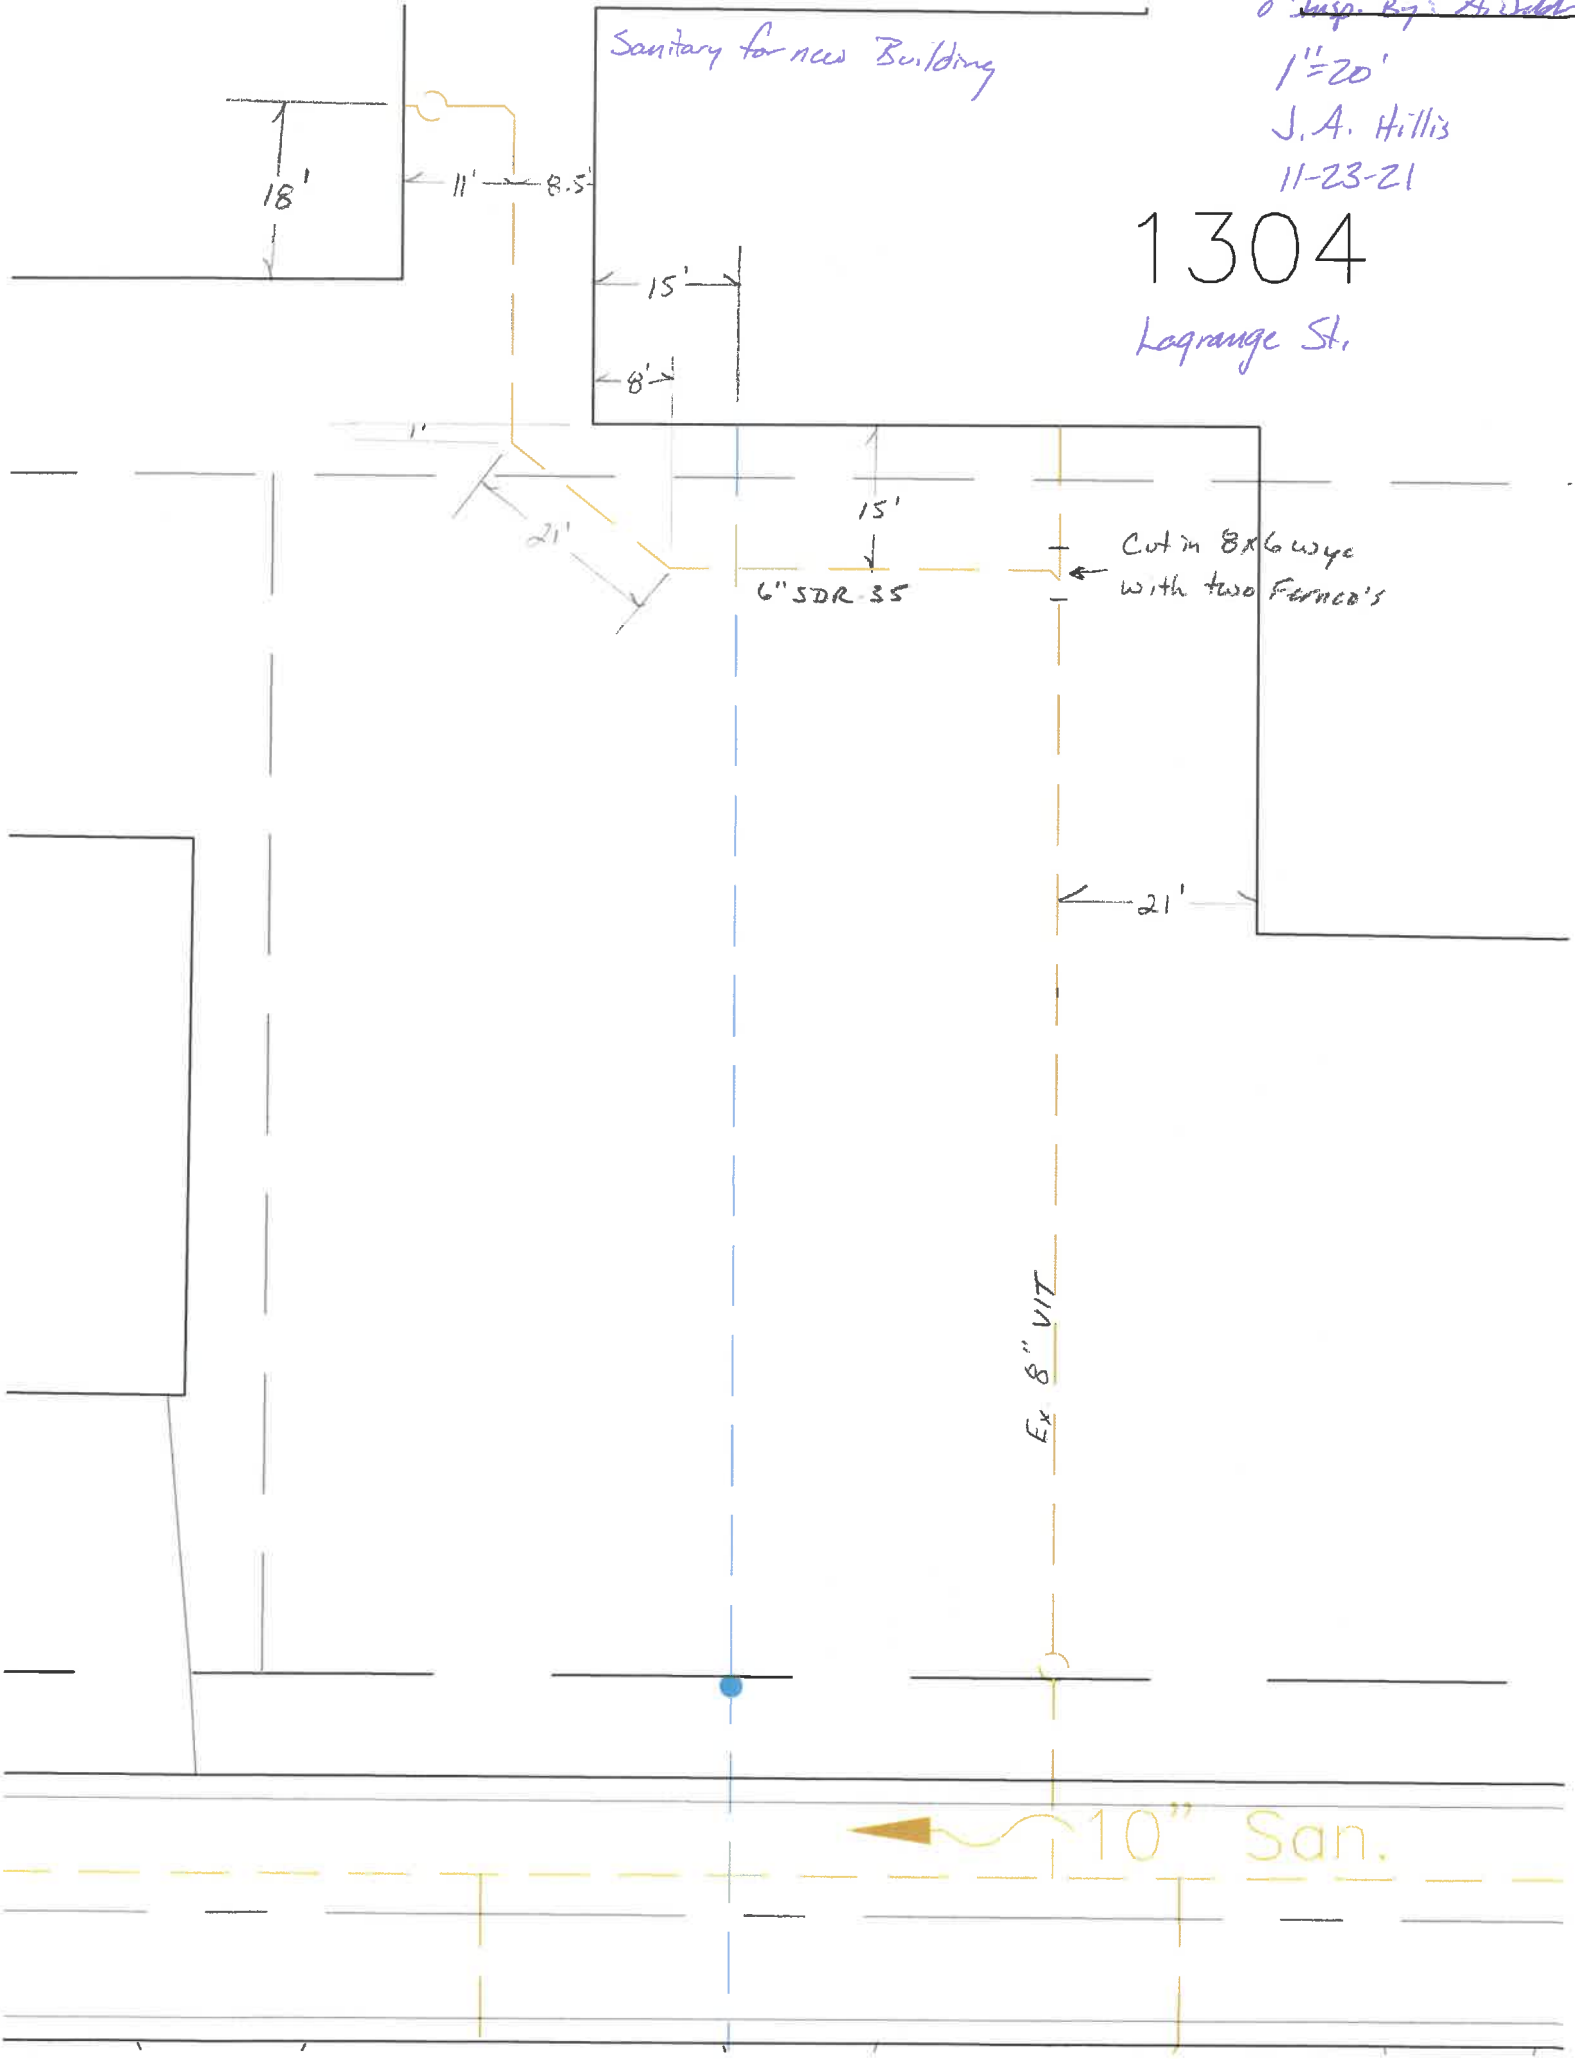

6" SDR-35

Cut in 8x6 wye with two Fernco's

Ex 8" VIT

10" San.

11/23/21
Hillis

1" = 40'

