



Date Installed : 4-10-07  
 Installed by : Vernon Nagel Constr.  
 Inspected by : Rex Moll

Res # 1312  
 Lagrange St.

Garage

Res # 1310  
 Lagrange St.

Garage

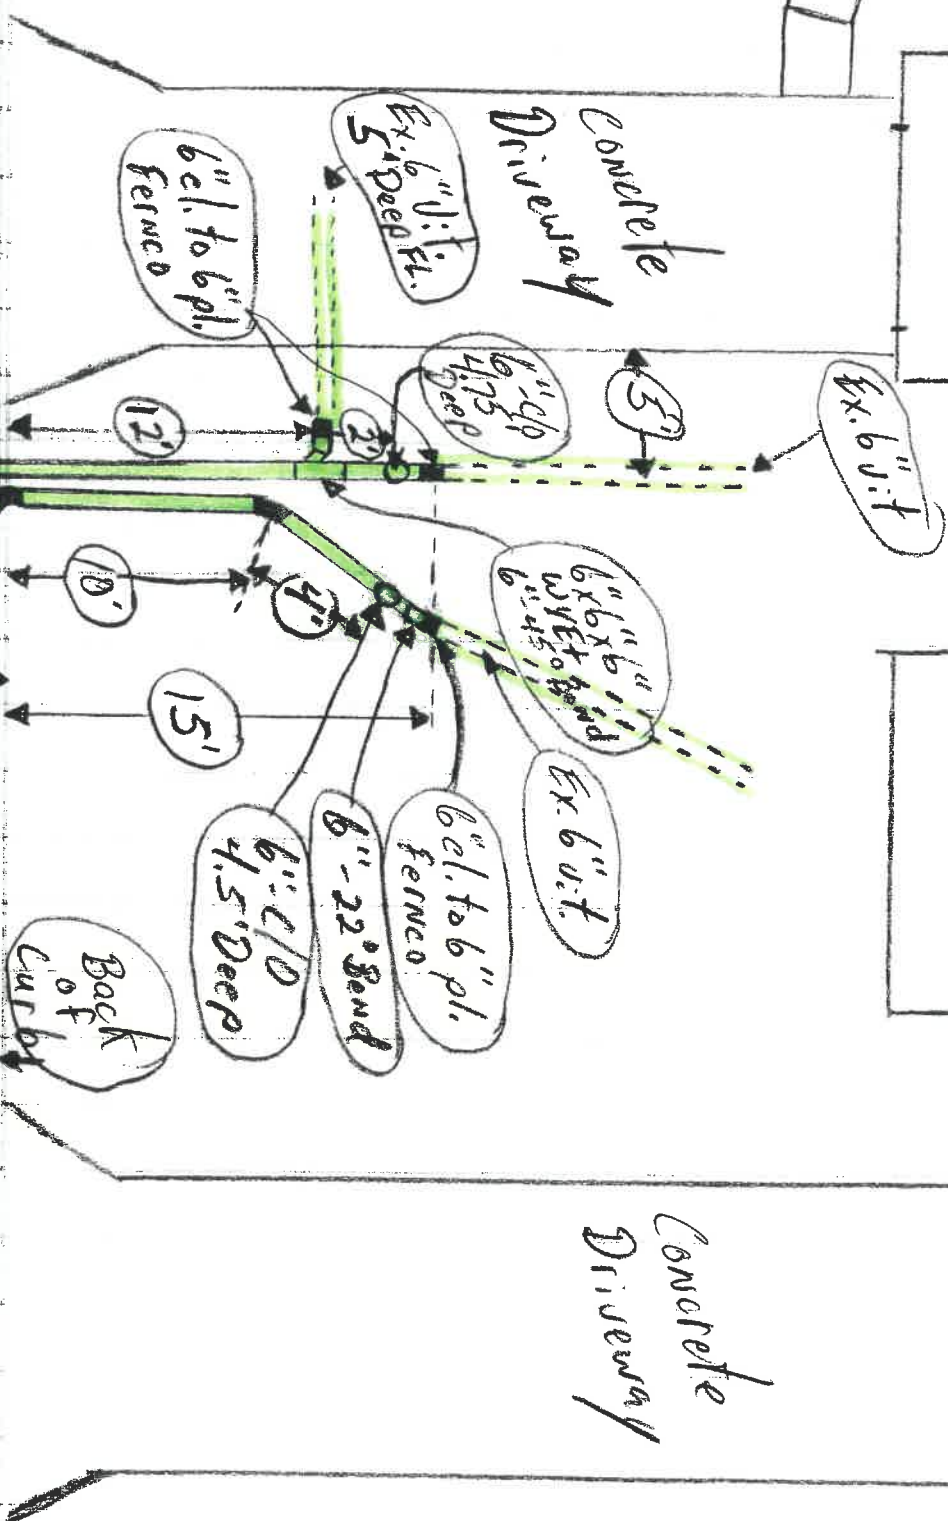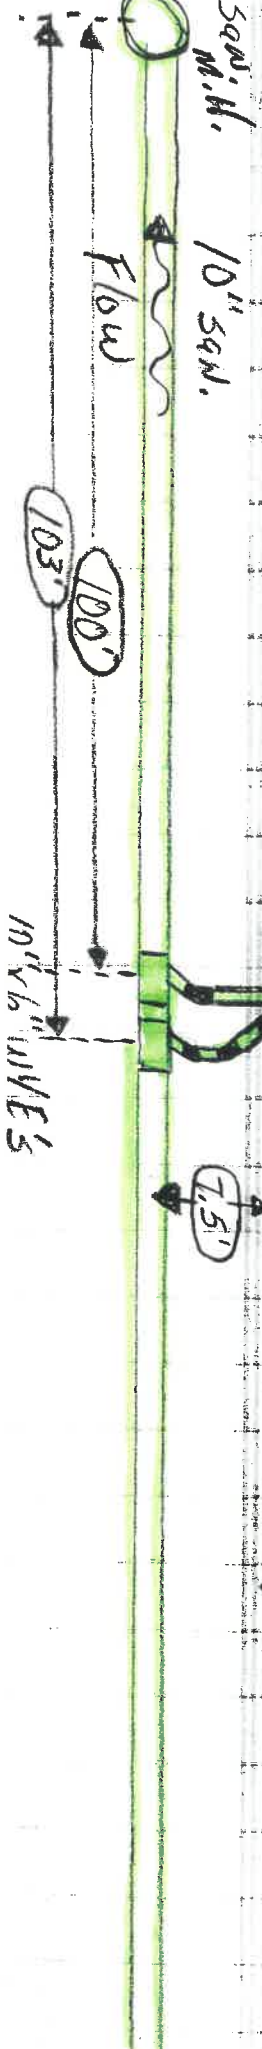


Date Installed : 4-10-07  
 Installed by : Vernon Nagel Constr.  
 Inspected by : Rex Moll

Res # 1312  
 Lagrange St.

Garage


Concrete  
 Driveway

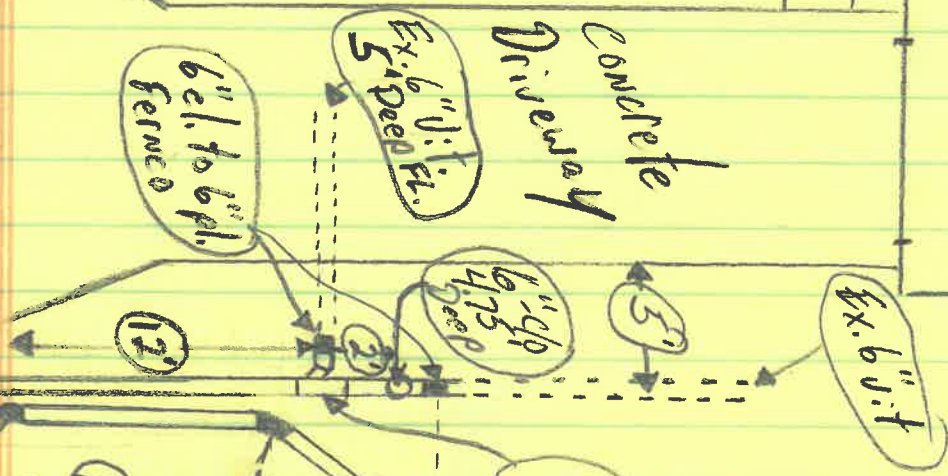

Res # 1310  
 Lagrange St.

Garage

Concrete  
 Driveway

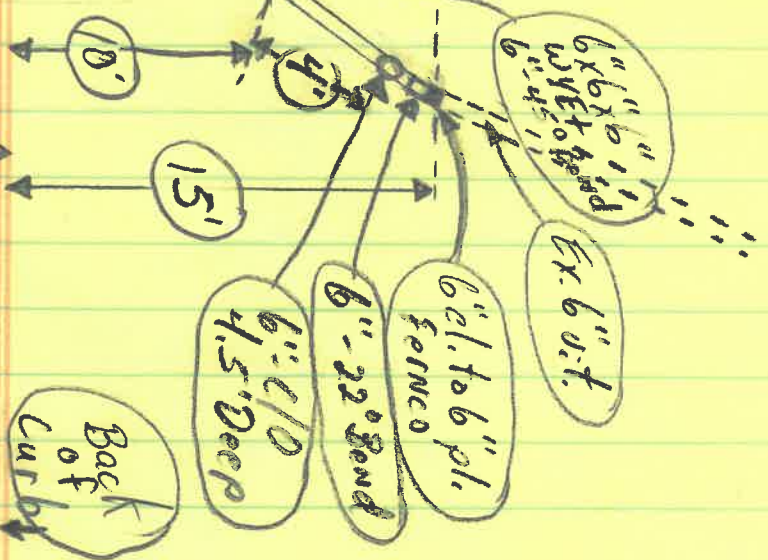

Back of Curbs