

OBERHAUS CREEK INTERCEPTOR  
SERVICE CONNECTION

RES. 235 LAGRANGE

FORT DEFIANCE CONSTRUCTION

10-10-89

JHL FPEB

STA. 50+95 4/21 TEE

7' of 6" RISER

VER. 6x6 WYE


MH 15

VER. 5' 6" RISER TO CP.

HOR. 10' 6"

D-WYE @ 658.86

D-WYE 658.86 CONNECTED TO EXISTING 6" WEST  
AND NEW 6" TO RES. 235

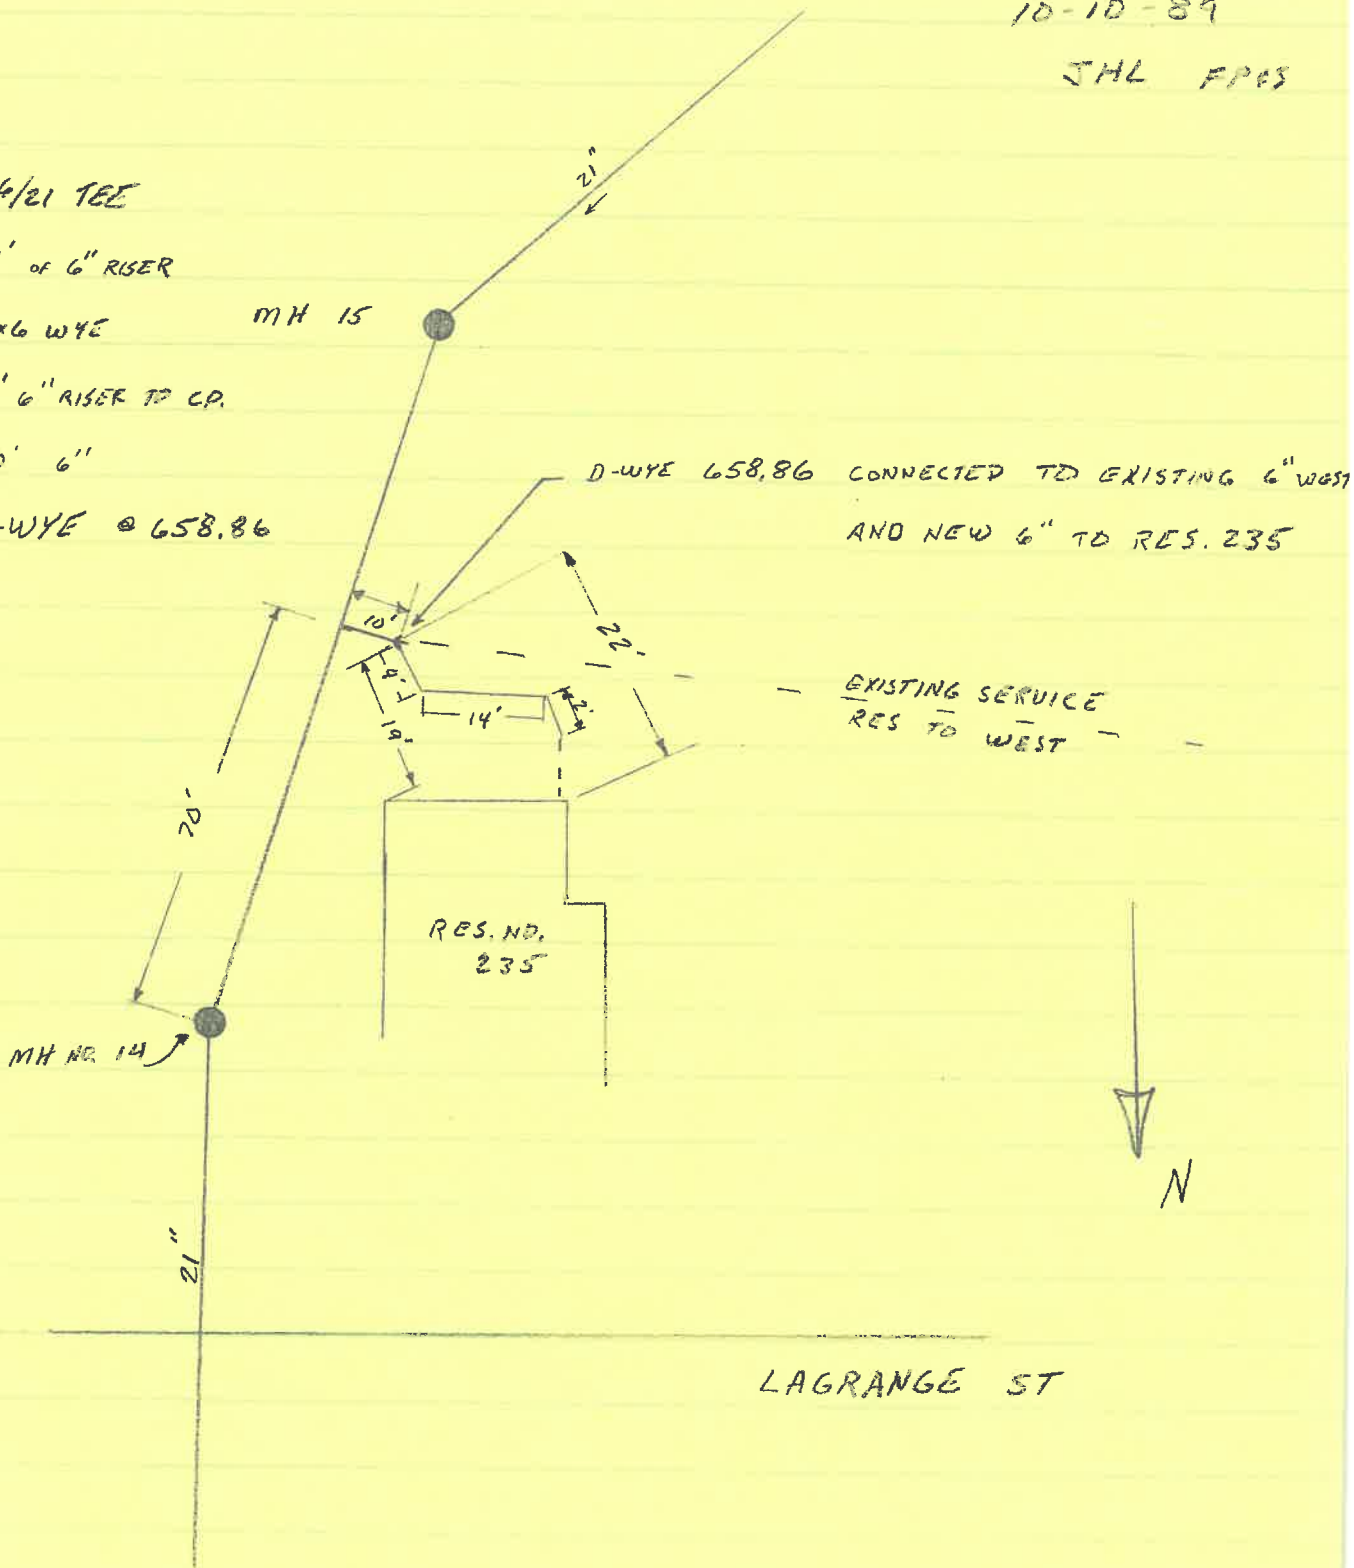

EXISTING SERVICE  
RES TO WEST

RES. NO.  
235

LAGRANGE ST