


LSD LAGRANGE STREET

2015

1" = 30'  
N

Investigation of illegal sewer connections revealed no illegal connections. All downspouts are in compliance at at this time.

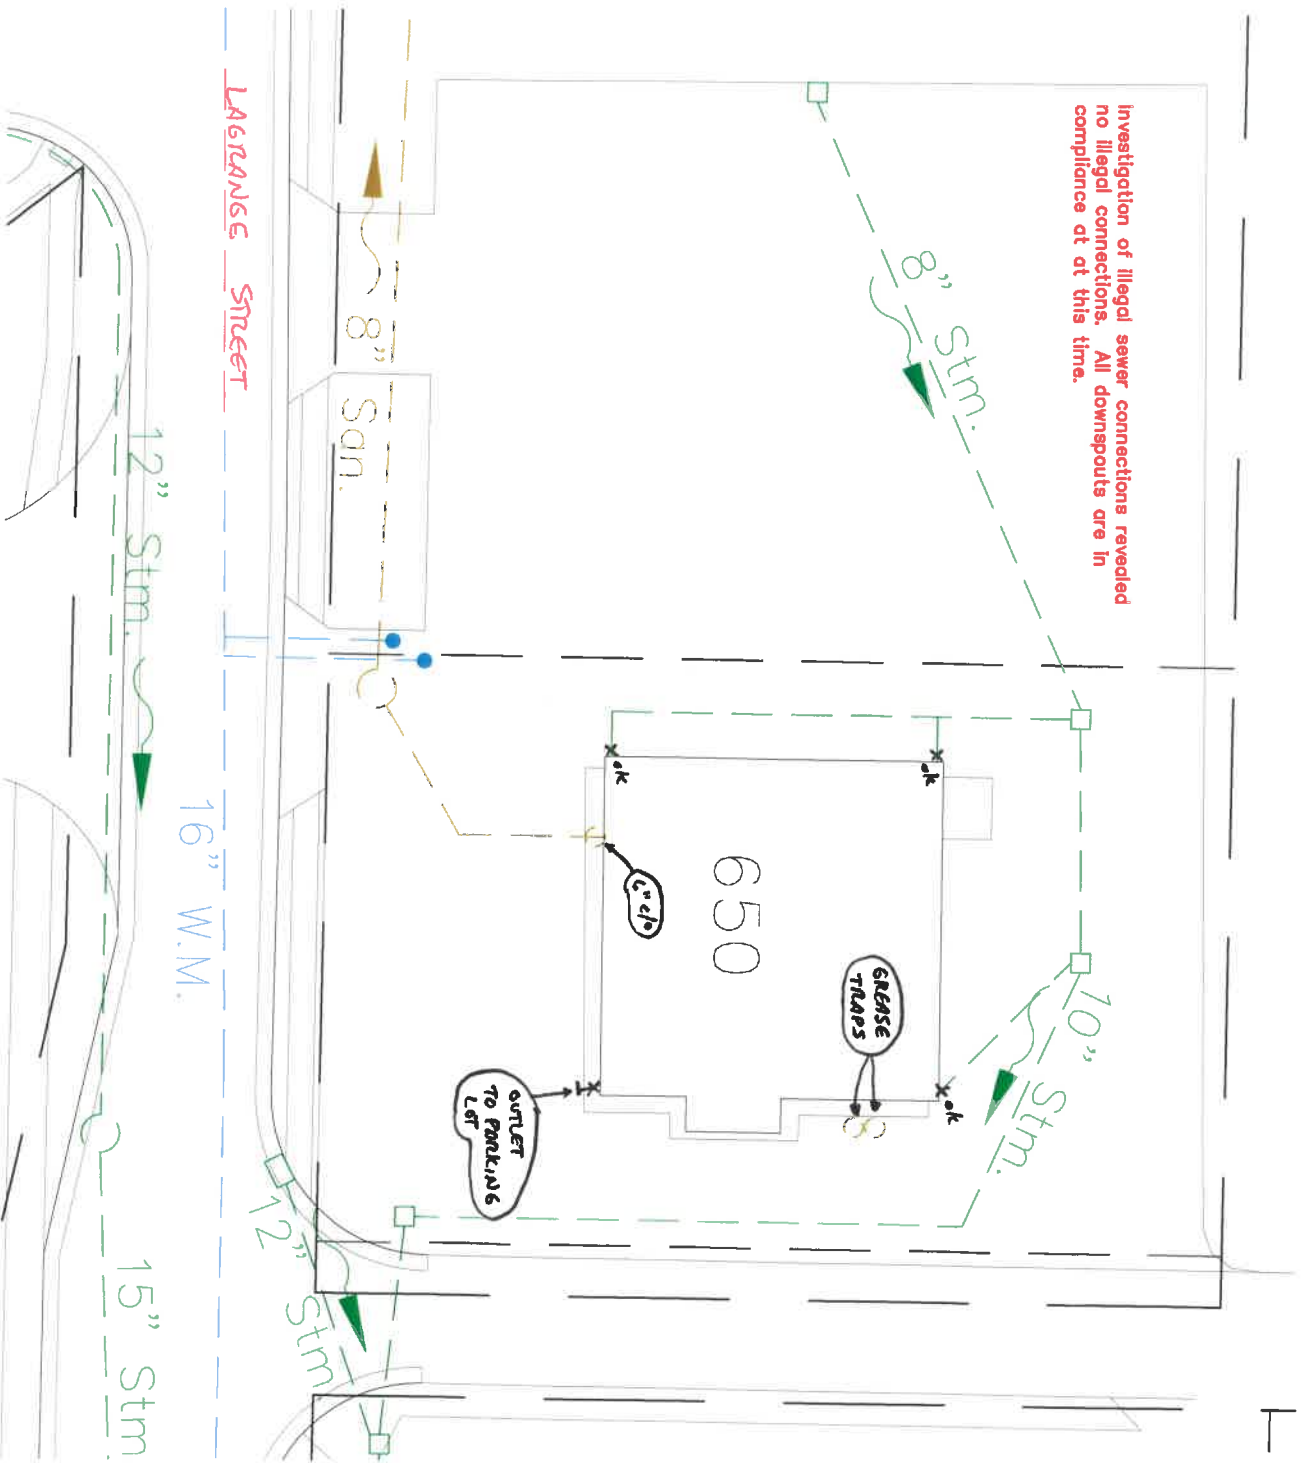

SCANNED