


NOTES: - OMIT SWING - ALL FOUR SIDES
 OMIT SOFFIT, FACIA & VENT
 BSM.T. BMS BY OWNER - INSTALLATION BY OWNER
 CONVENIENCE PKG. A.
 OAK INTERIOR FLOORS
 FIELD HAPLET BRN WALL
 OMIT KITCHEN COUNTERTOPS

D. BENECKE		FRB# C73-222	
WICK HOMES			
SCALE: 1/4" = 1'-0"	75 MODEL	DRAWN BY: JJB	REVIEWED: DB
DATE: 10-23-73		56 NEWCASTLE	
2 1/2' POP. - 4' OR POP. - 24' FRONT GAR.			



1821 Lamar

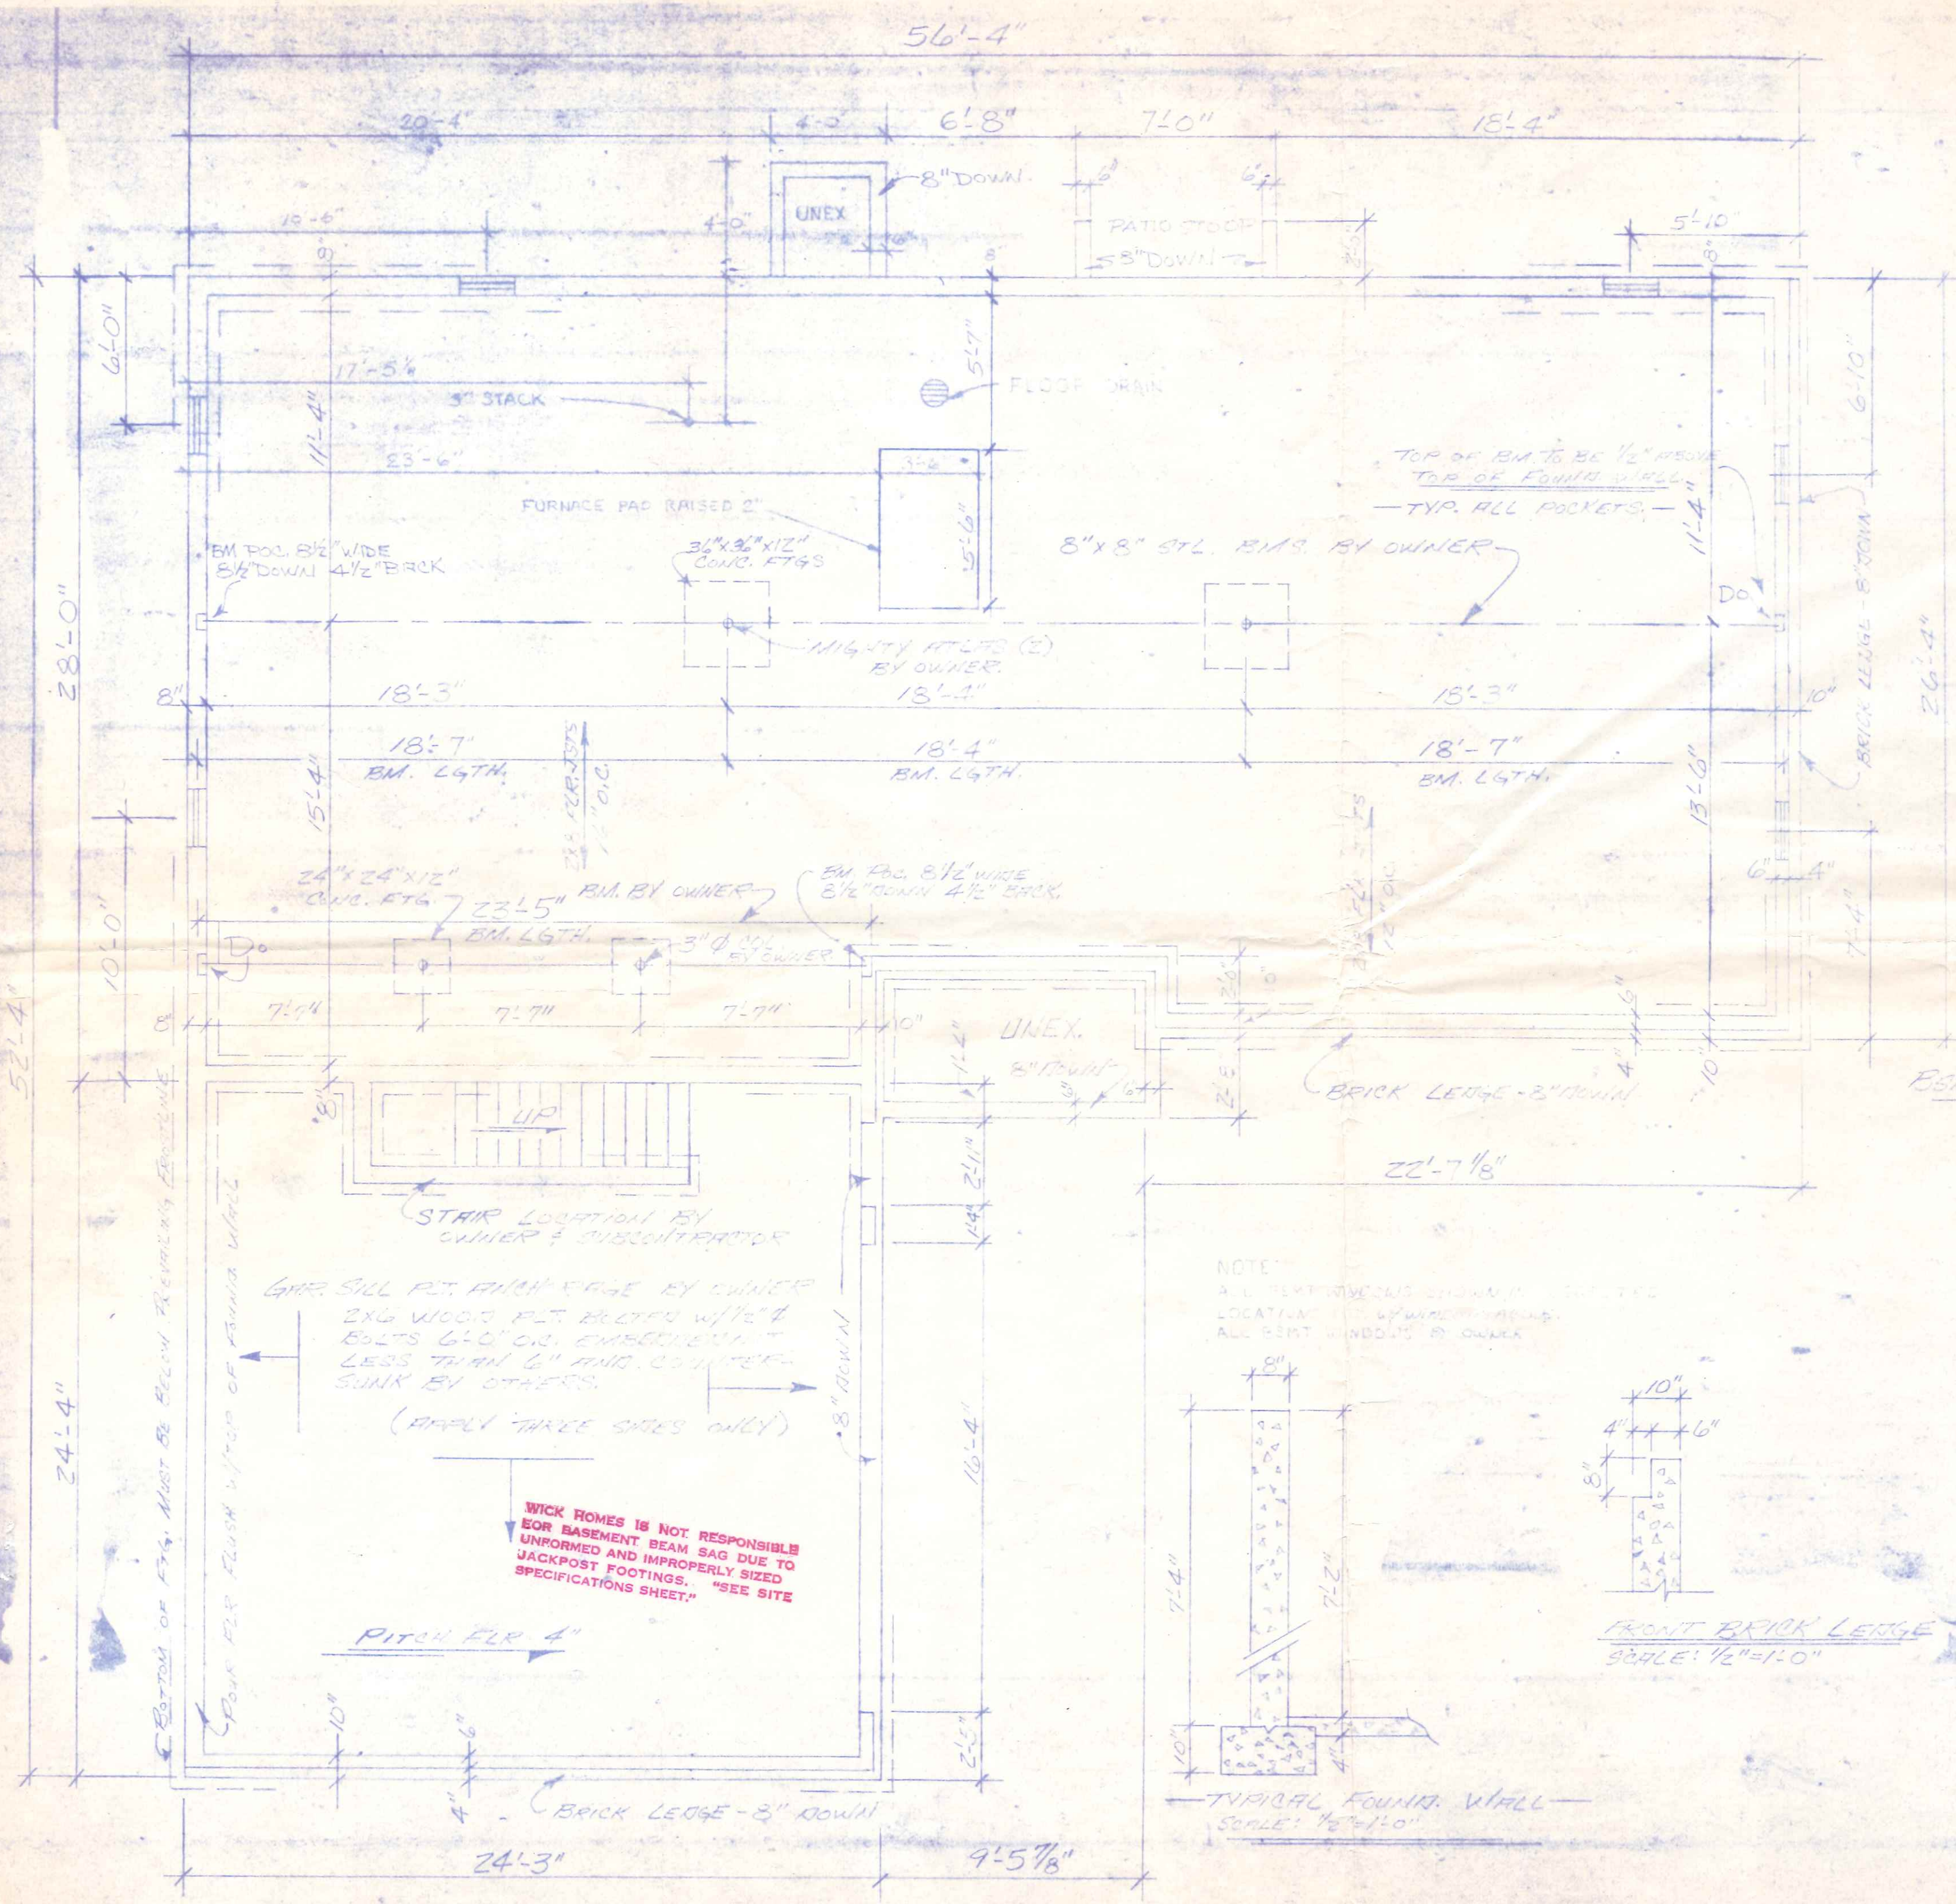

THIS HOME WAS DESIGNED:

- WITH STANDARD SILL PLATE ON GARAGE (BY OTHERS)
- WITH OPTIONAL SILL PLATE ON HOUSE (BY OTHERS)
- WITHOUT SILL PLATE ON HOUSE

NOTE:
 ALL TEXT DIMENSIONS SHOWN ON THIS PLAN
 LOCATIONS TO BE USED AS SHOWN.
 ALL BEST WINDOWS BY OWNER.

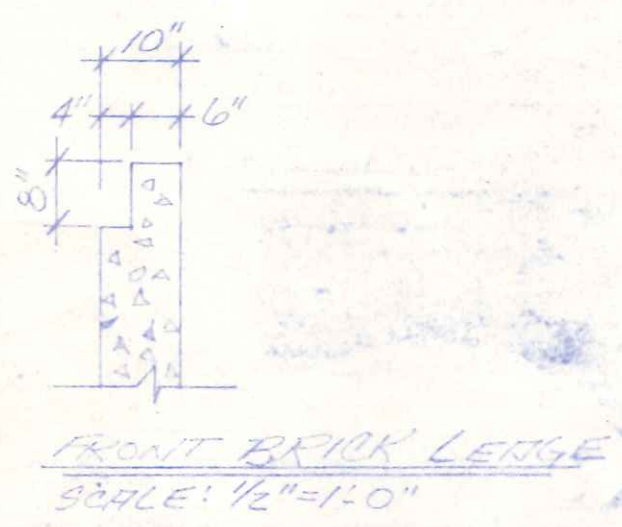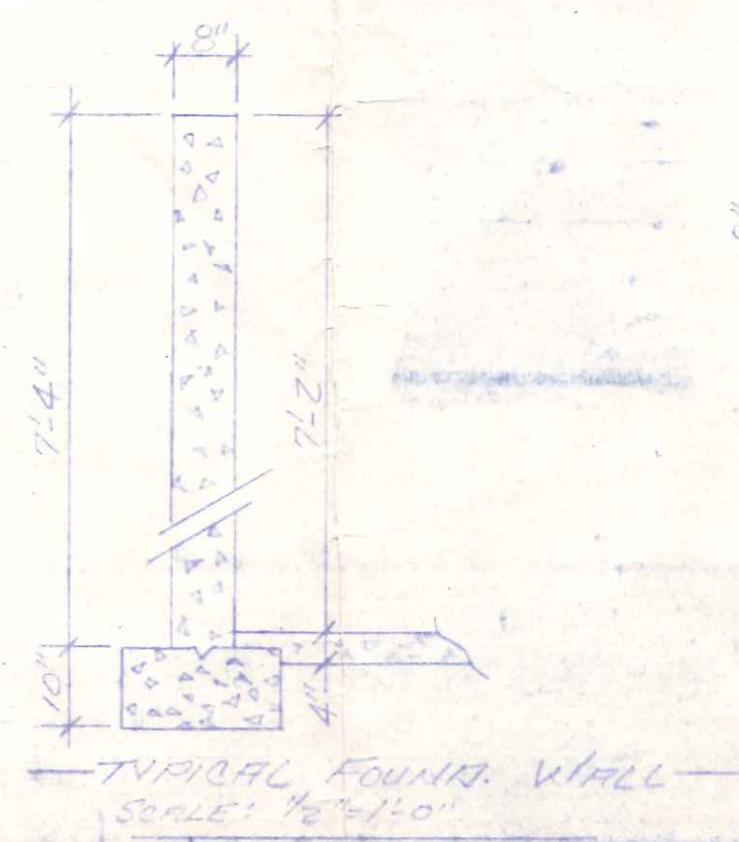

D. BENECKE		FAB # C73-222	
WICK HOMES			
SCALE: 1/4"=1'-0"	REVERSE	73 MODEL	
56' NEWCASTLE		DRAWN BY	JB
2' LR POP - 4' BR POP		BY	DB
24' FRONT GAR. (FOUND)		DATE	

WICK HOMES IS NOT RESPONSIBLE FOR BASEMENT BEAM SAG DUE TO UNFORMED AND IMPROPERLY SIZED JACKPOST FOOTINGS. SEE SITE SPECIFICATIONS SHEET.

PITCH FLR 4"

BENT EMS. & POSTS BY OWNER.