


1831 Lamar

HERBERT HUNTER
 Registered Architect
 GERMANN BUILDERS
 128 East Maumee Ave.
 Napoleon, Ohio 43545
 Permit No 43
 issued 5-10-74

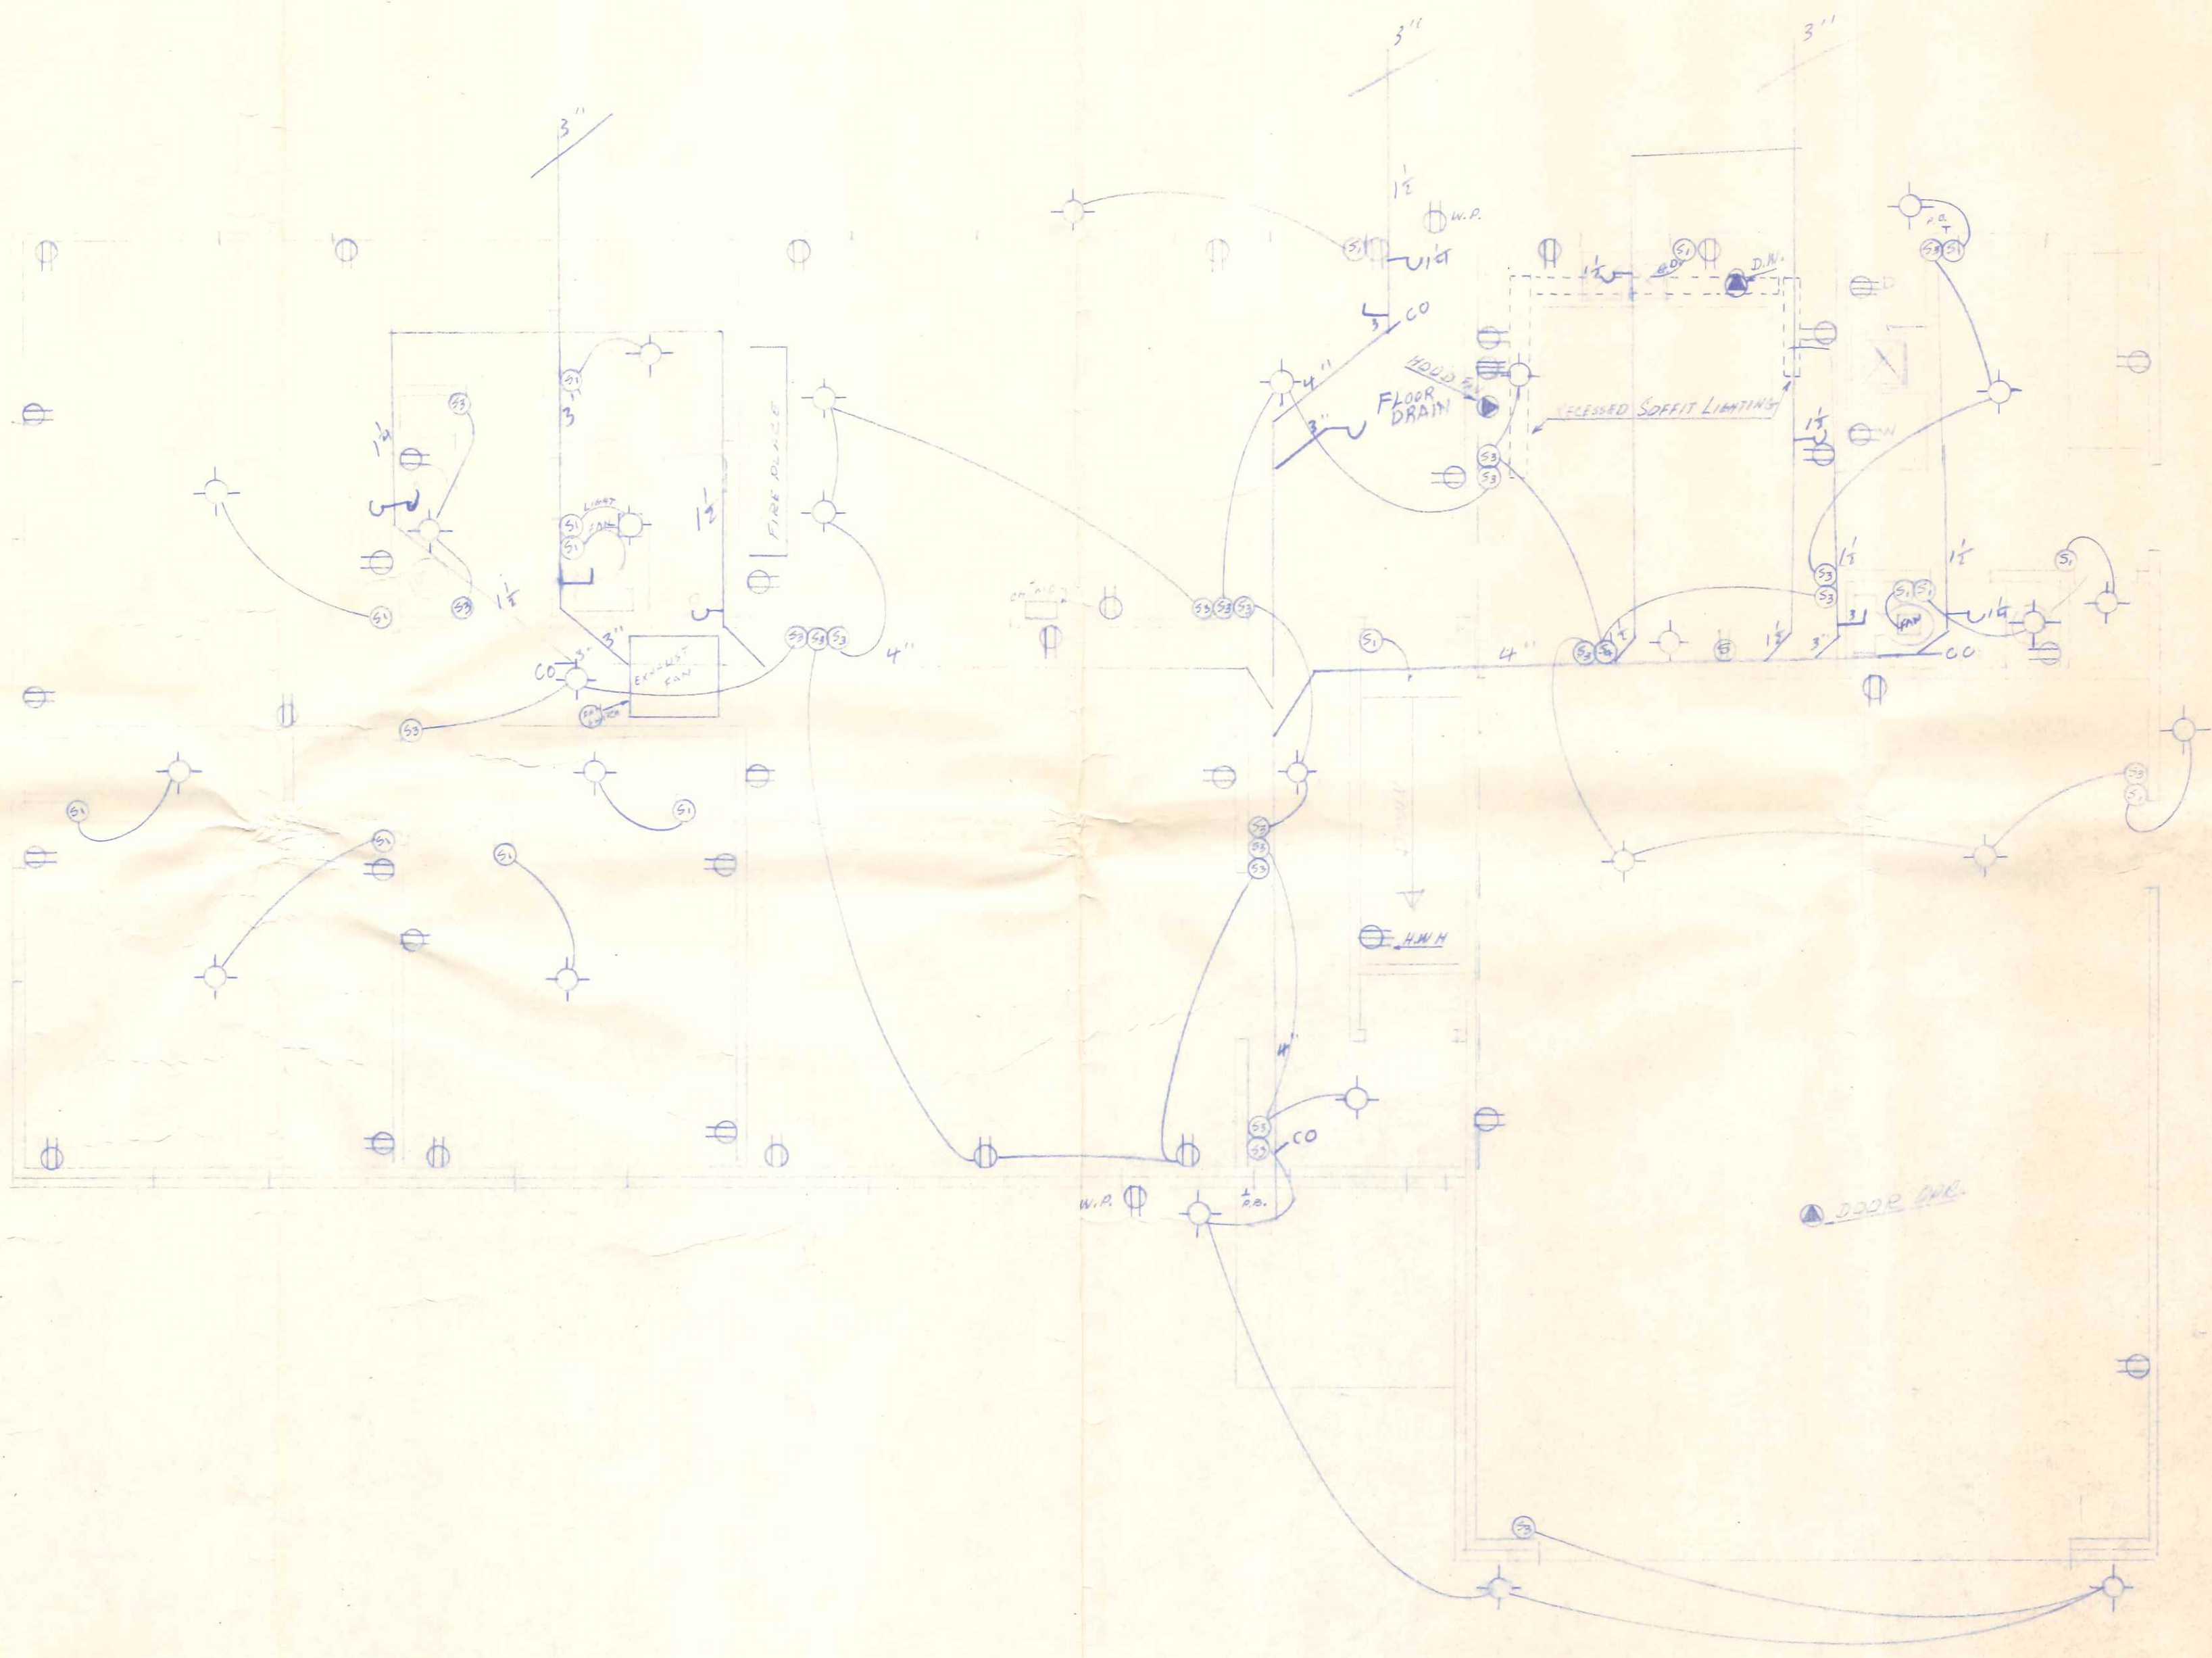

HERBERT BLUMER
 ROBERT BLUMER
 GERMANN BUILDERS
 128 East Maumee Ave.
 Napoleon, Ohio 43545
 Permit No. 43
 issued 5-30-14