
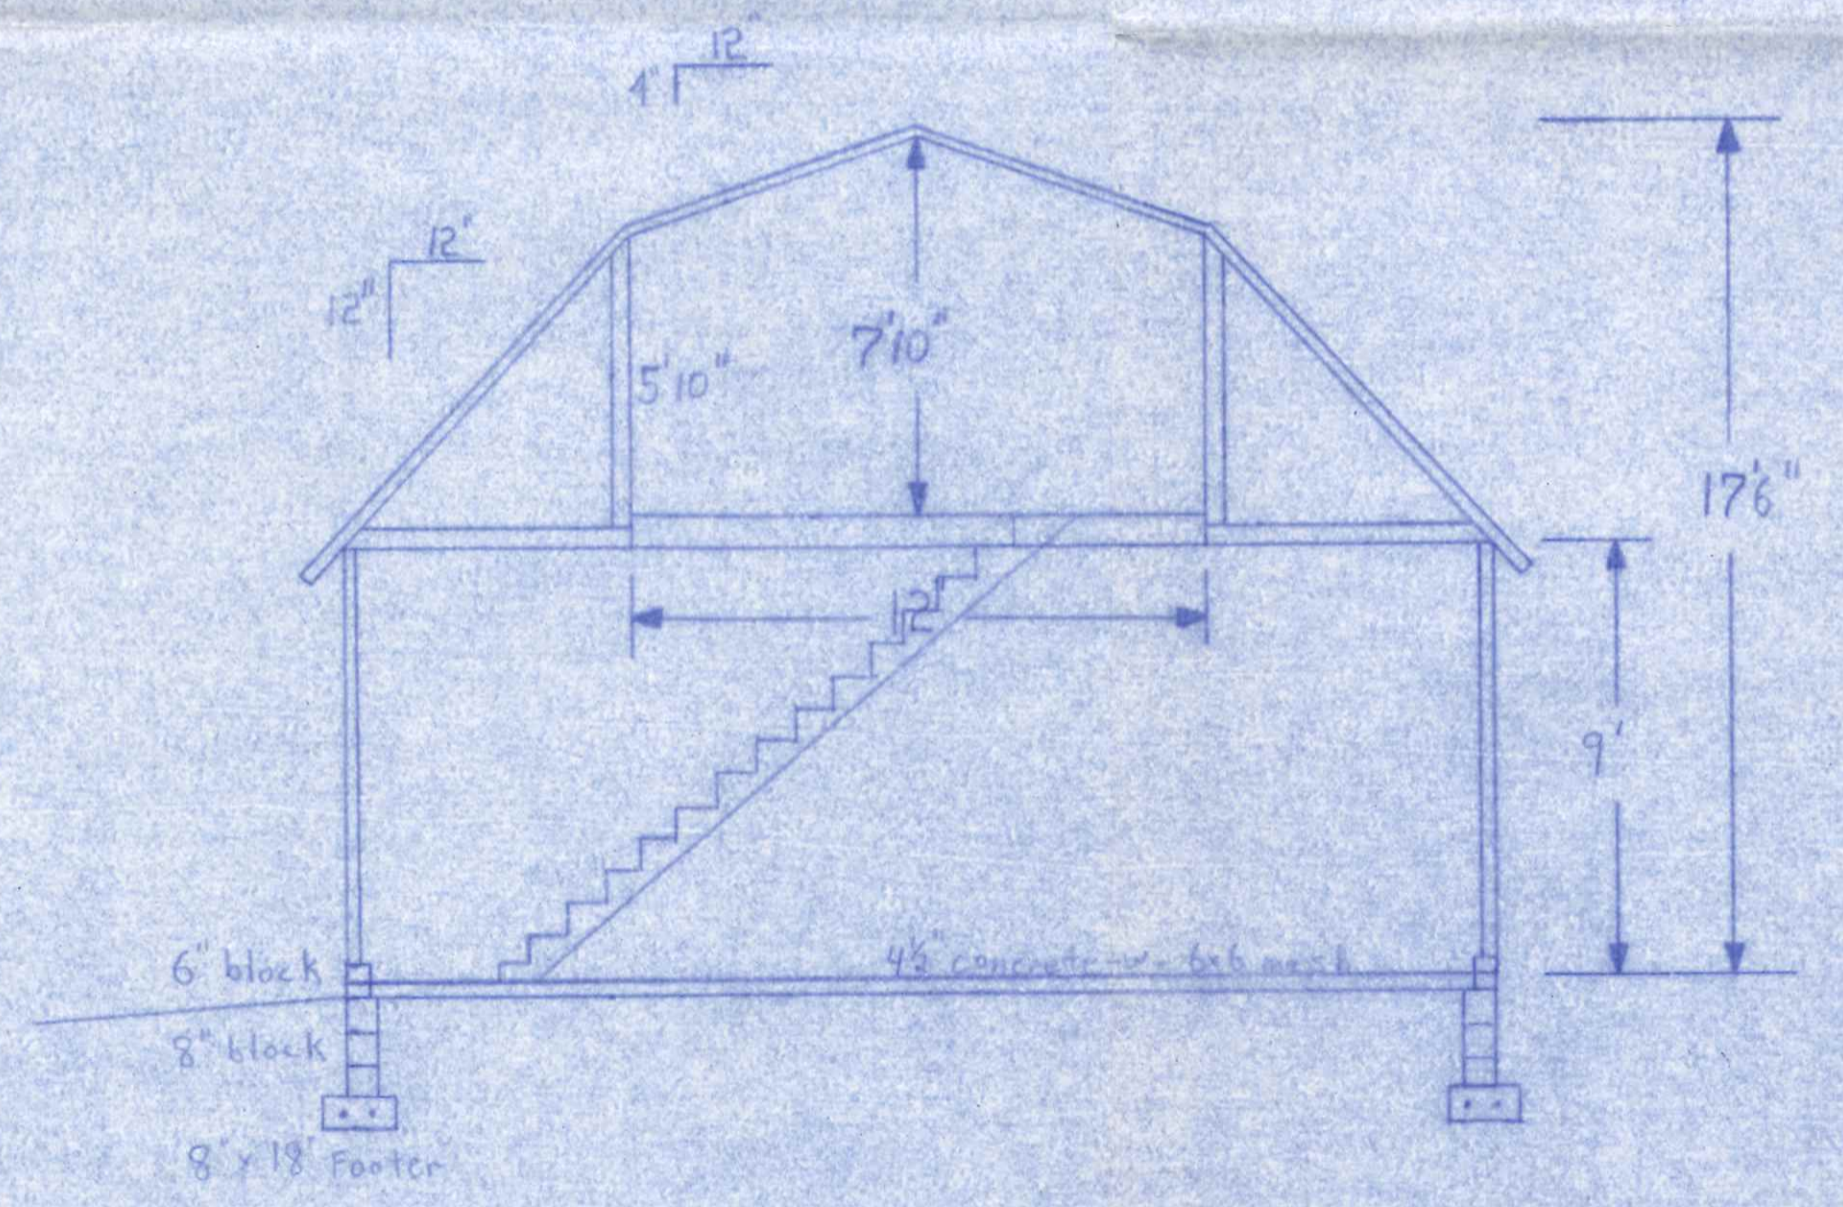


Greg Schue He
805 Lynn Ave.

Four Seasons Homes
Dan Brubaker, Greg Hammer

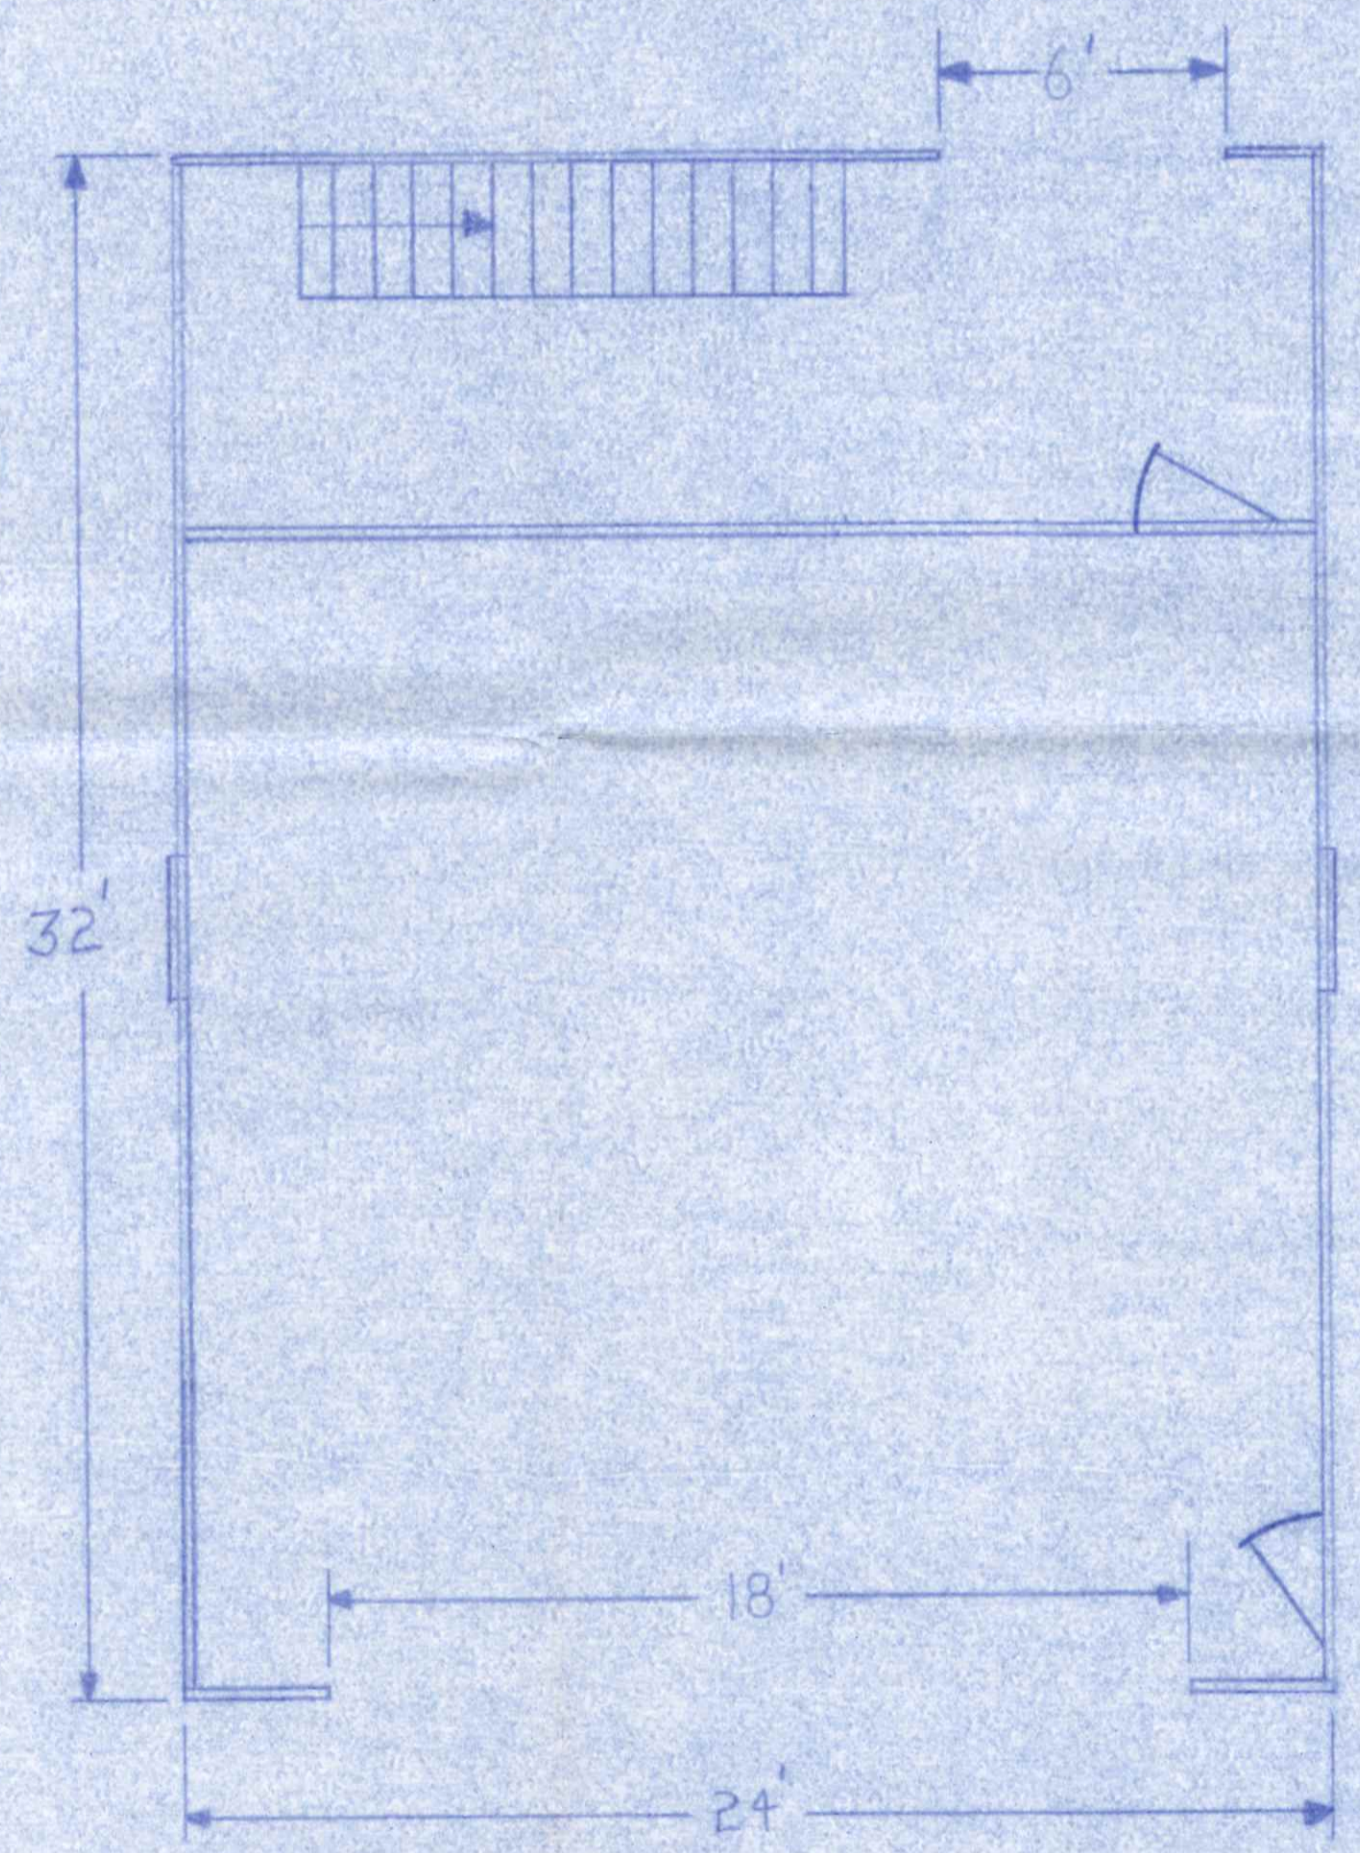

$\frac{1}{4}'' = 1'$