


SCANNED



Jeff and Linda Detray
815 Lynne Ave.
Napoleon, Ohio 43545

Wesson Builders
1630 Laskey Rd
Toledo, Ohio 43612

Plot Plan

N

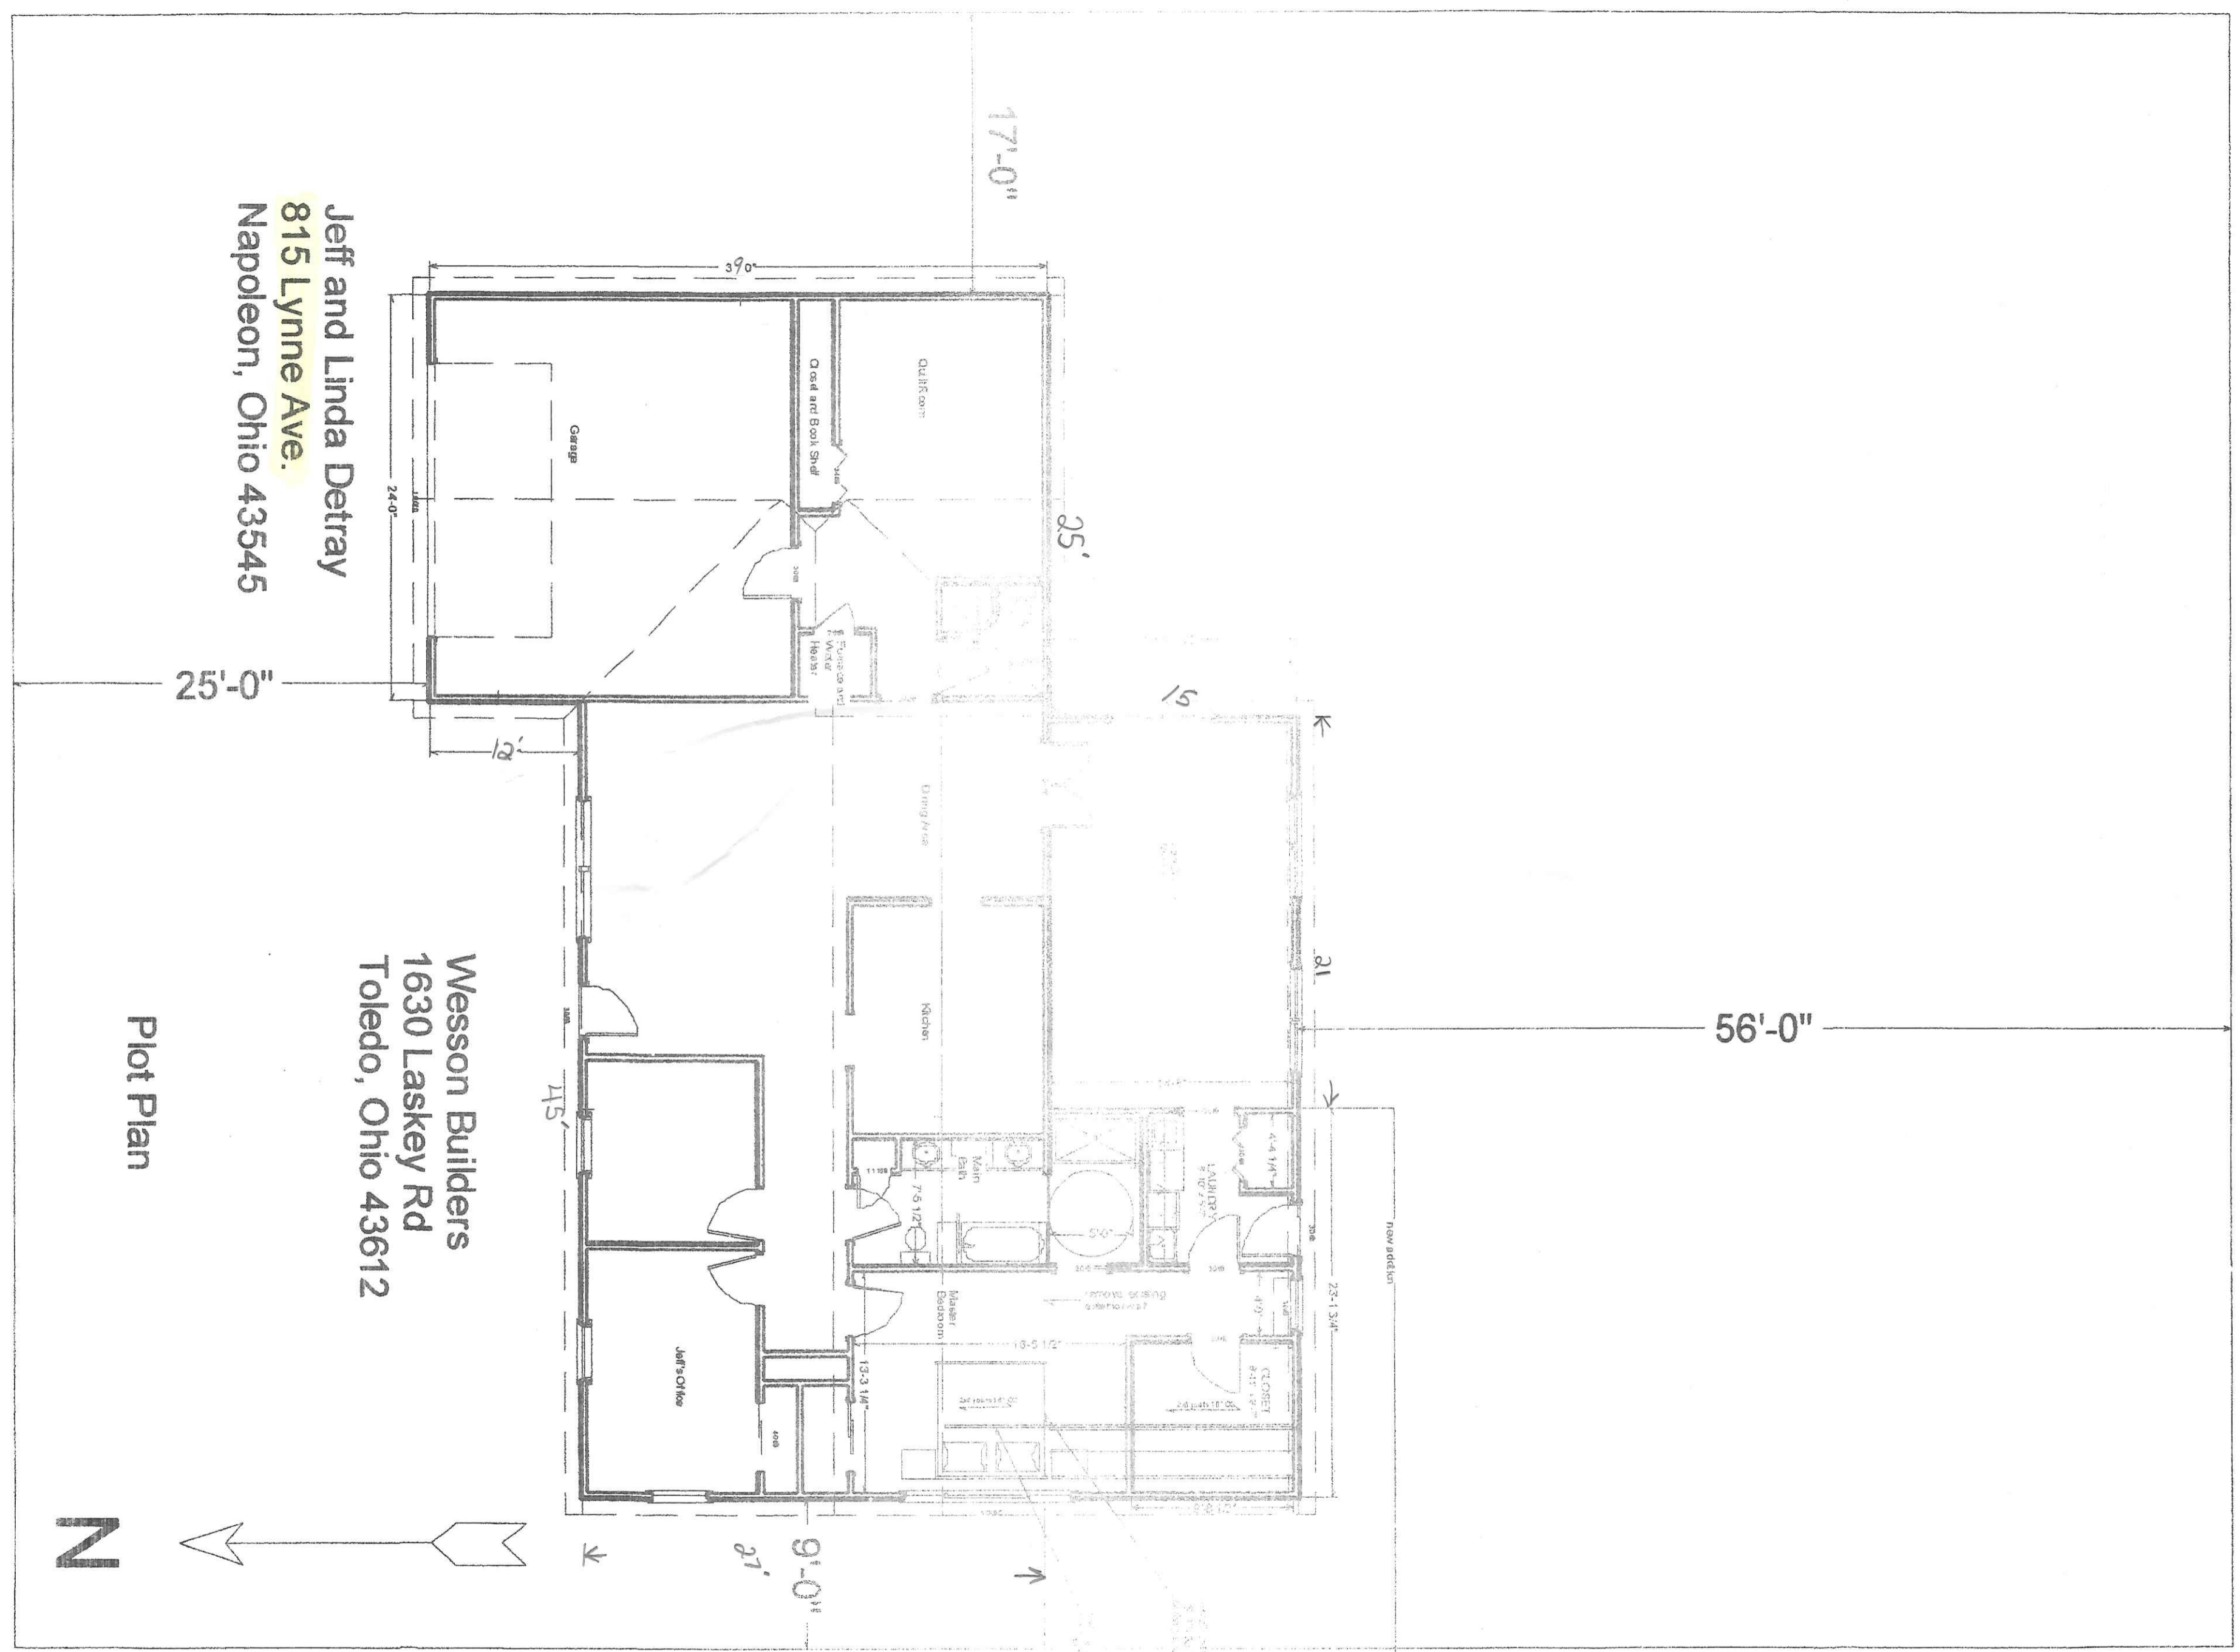


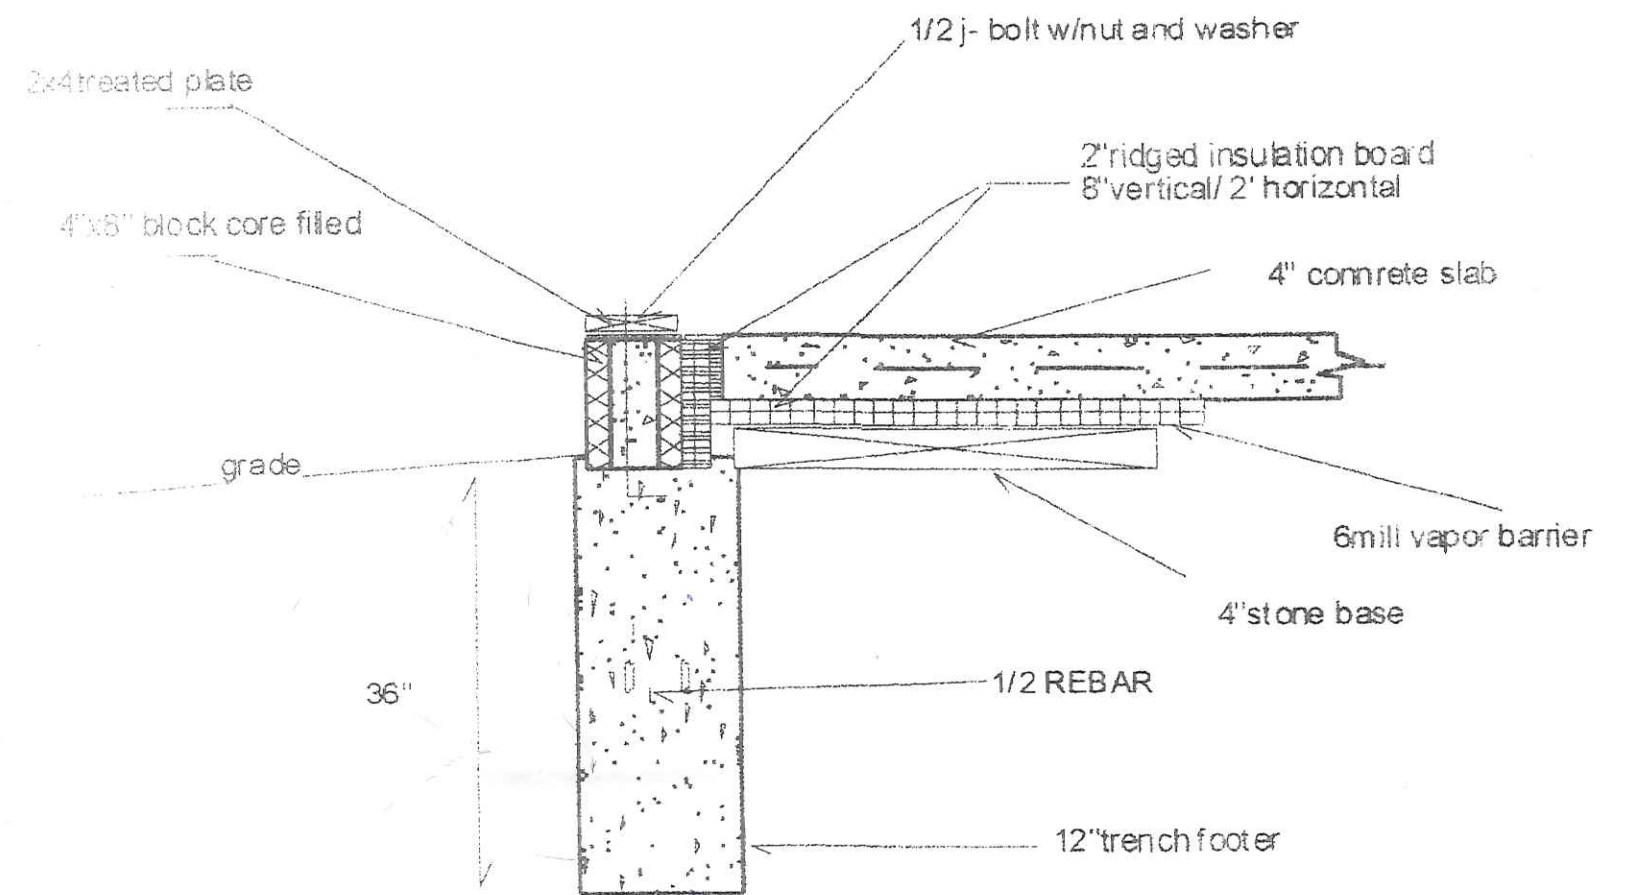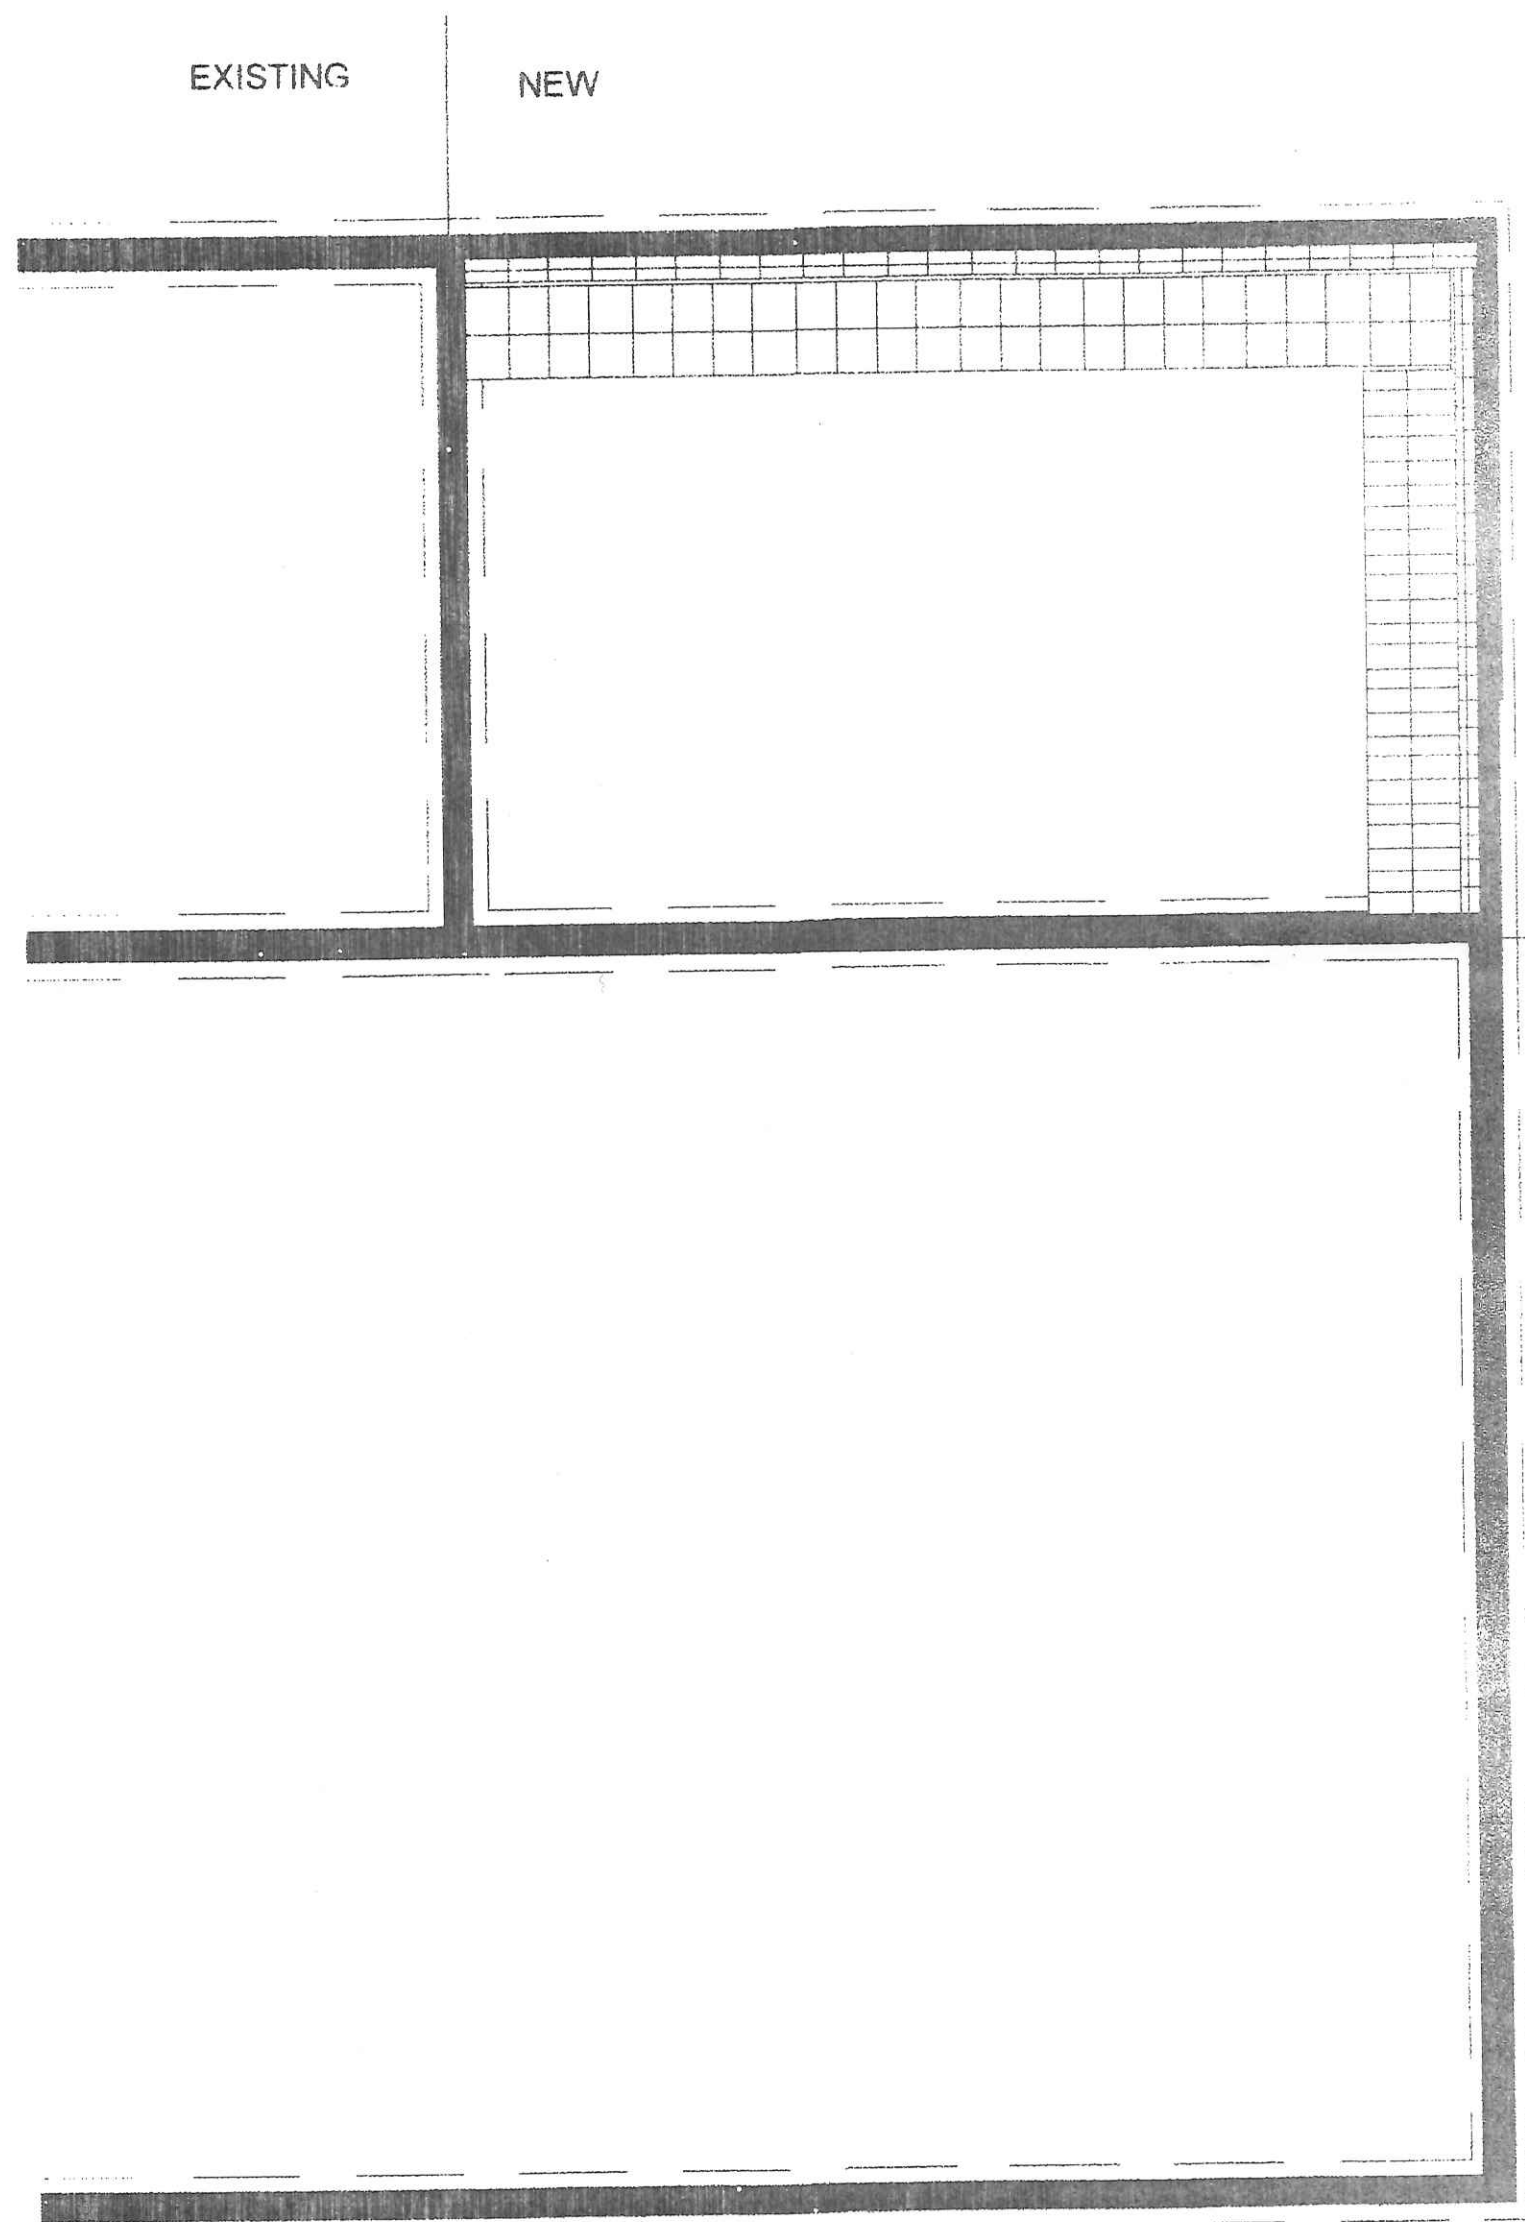

Foundation plan(SLAB ON GRADE)

Wesson Builders
 1630 Laskey Rd
 Toledo, Ohio
 43612


Jeff and Linda Detray
 815 Lynne Ave.
 Napoleon, Ohio
 43545

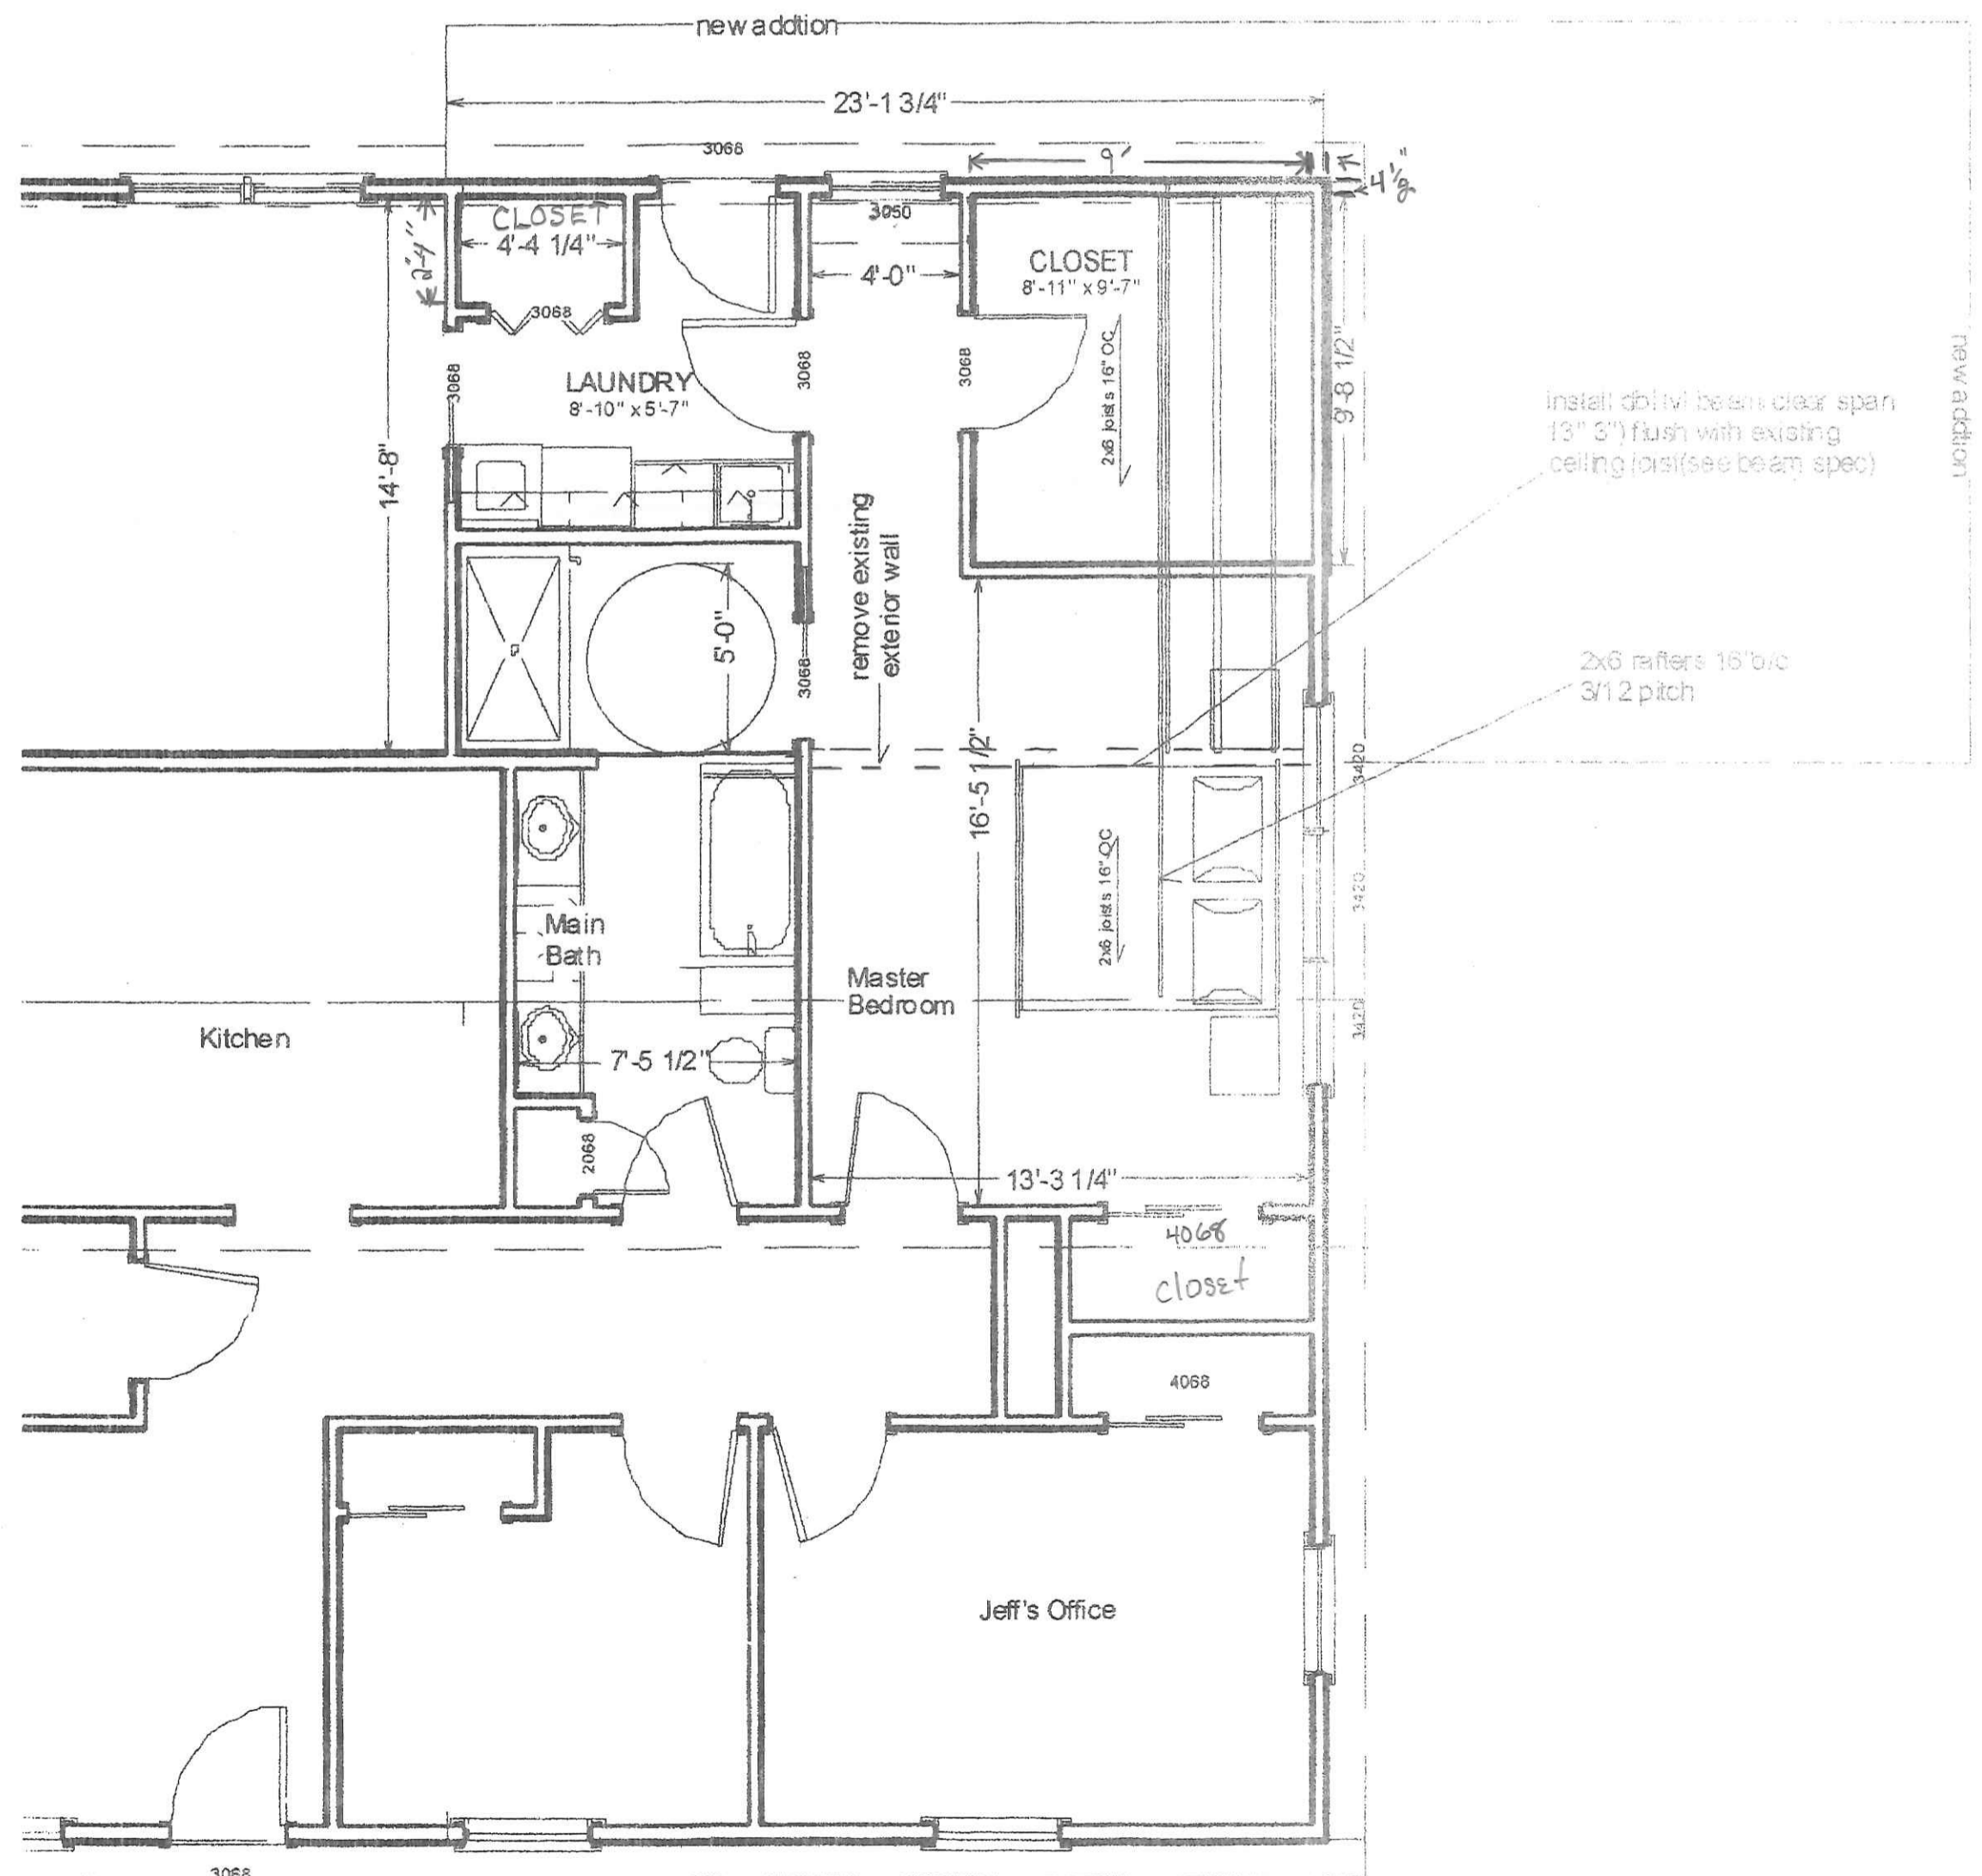

Jeff and Linda Detray
 815 Lynne Ave.
 Napoleon, Ohio 43545


Floor Plan

Wesson Builders
 1630 Laskey Rd
 Toledo, Ohio 43612

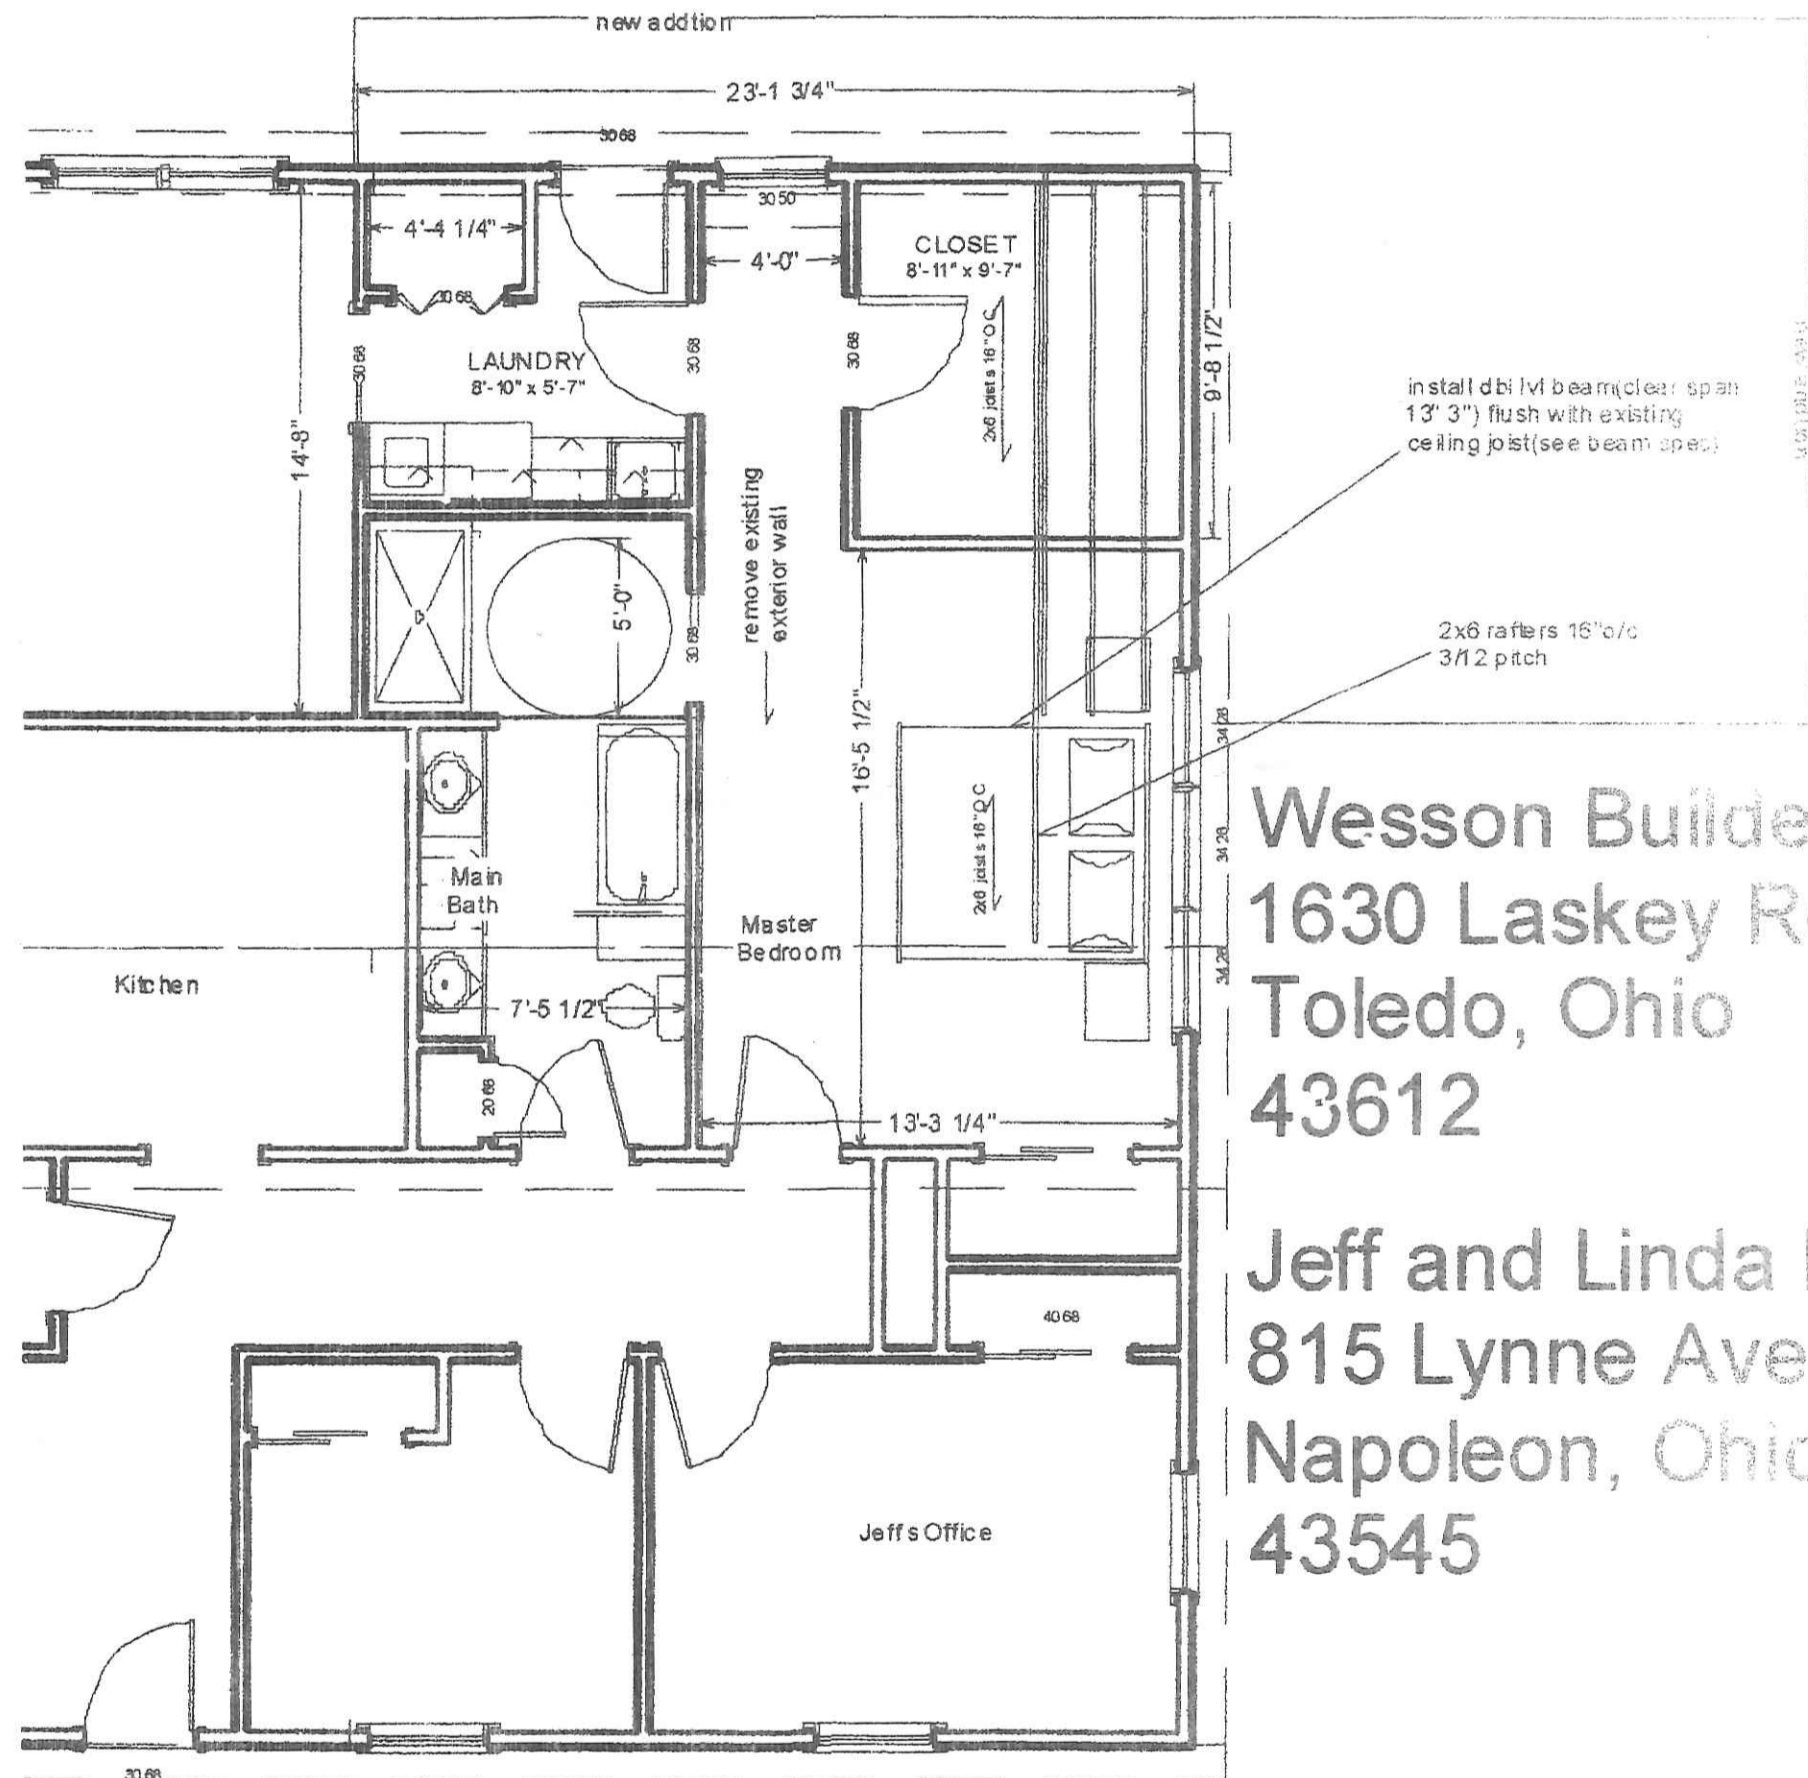


Wesson Builders
 1630 Laskey Rd
 Toledo, Ohio
 43612

Jeff and Linda Detray
 815 Lynne Ave.
 Napoleon, Ohio
 43545

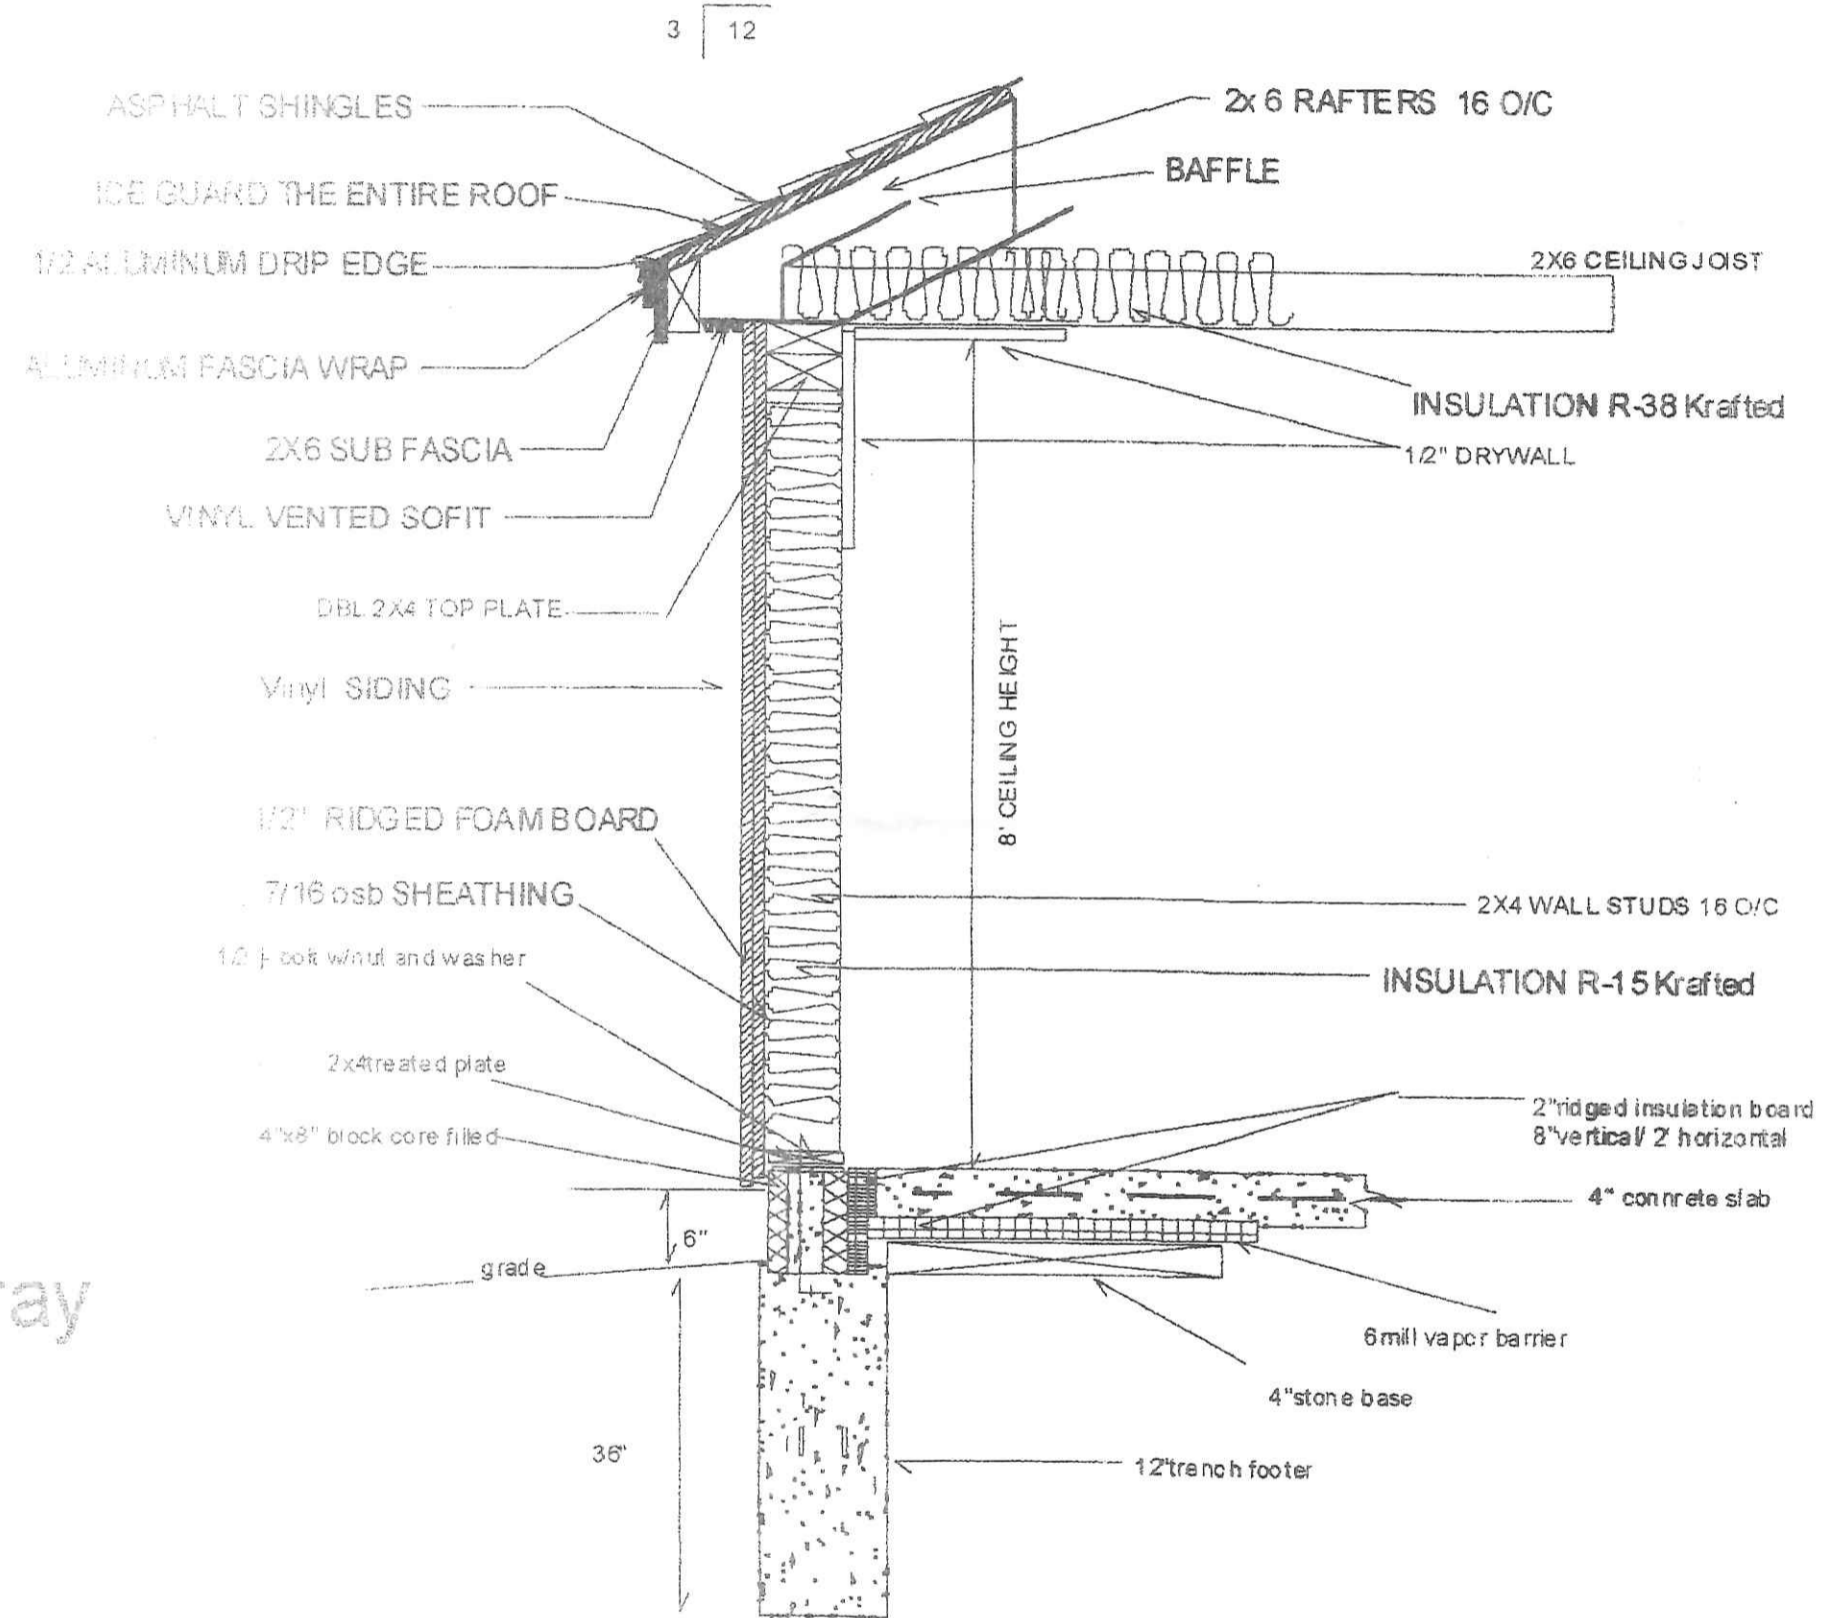

cross section

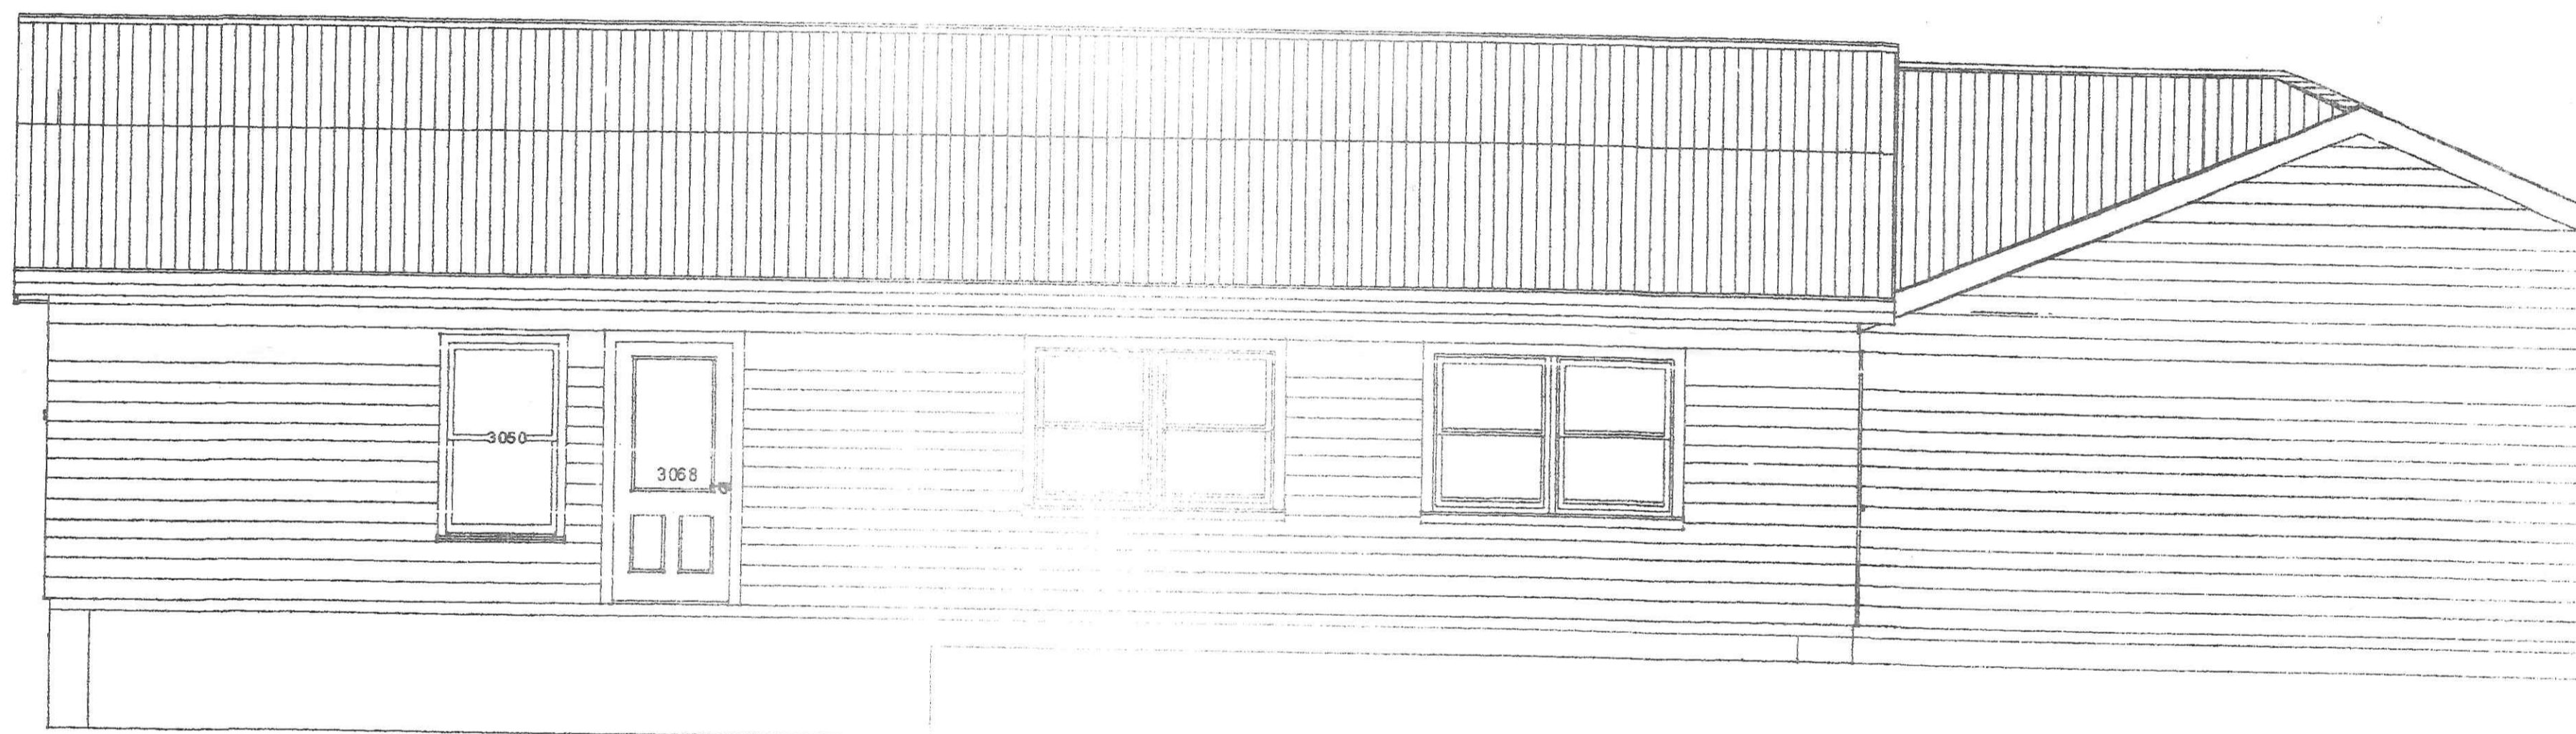

NORTH ELEVATION



EAST ELEVATION