

Main ST.


Date Installed: 3-8-04

Installed by: Vernon Nagel Constr.

Inspected by: Rex Moll

Res# 231

E. Main St.

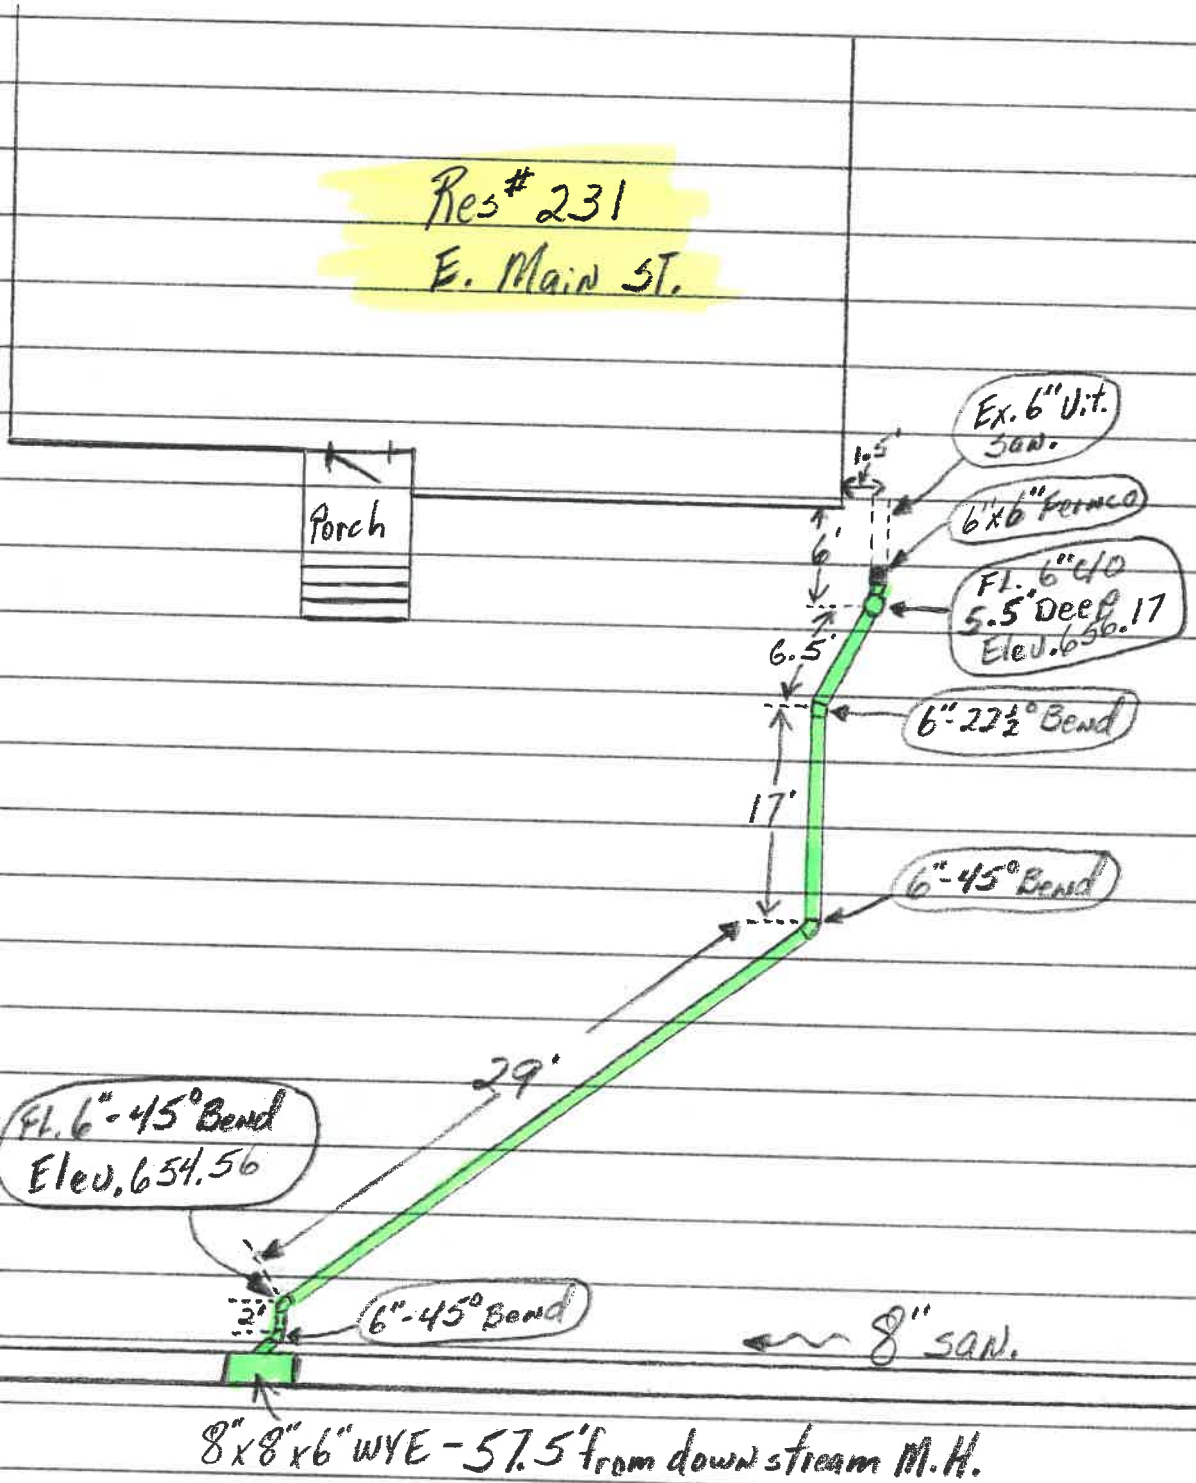

Main ST.


Date Installed: 3-8-04

Installed by: Vernon Nagel Constr.

Inspected by: Rex Moll

Res# 231

E. Main St.

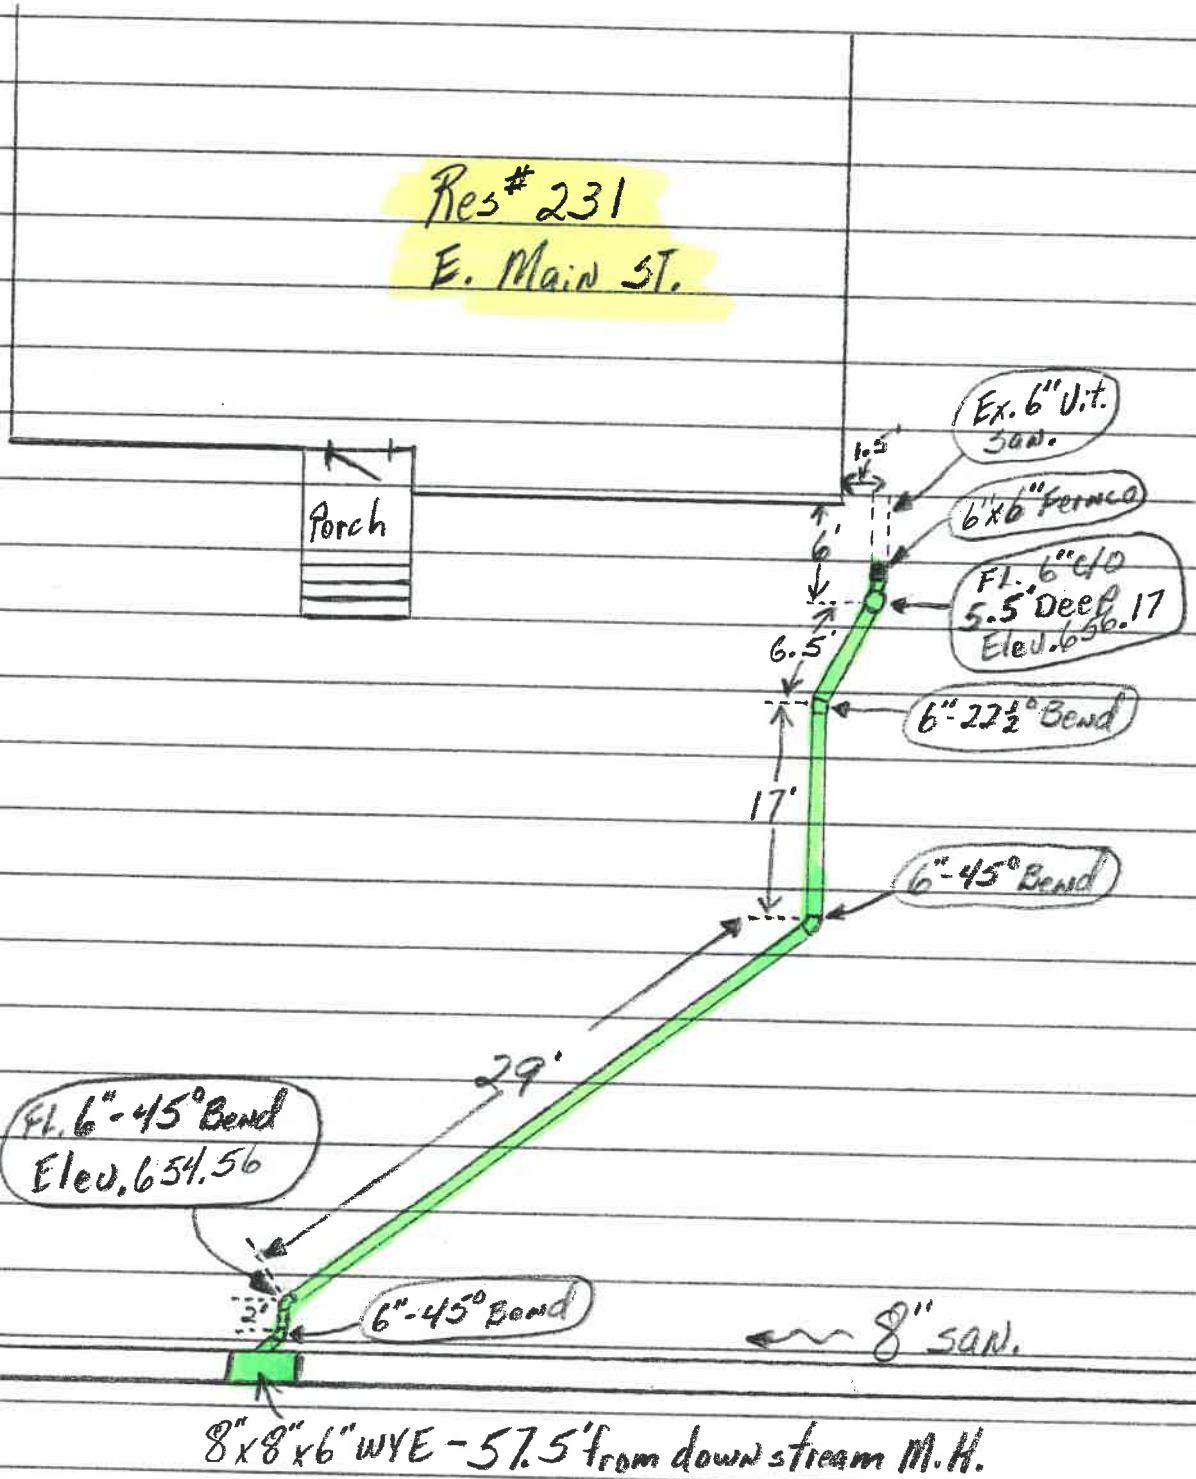

Porch

Ex. 6" U.t. San.

6x6 ferroc

Fl. 6" 45
5.5' Deep
Elev. 656.17

6" 22.5° Bend

6" 45° Bend

Fl. 6" 45° Bend
Elev. 654.56

6" 45° Bend

8" SAN.

8" 8" x 6" WYE - 57.5' from downstream M.H.