



Res # 316
E. Main St.

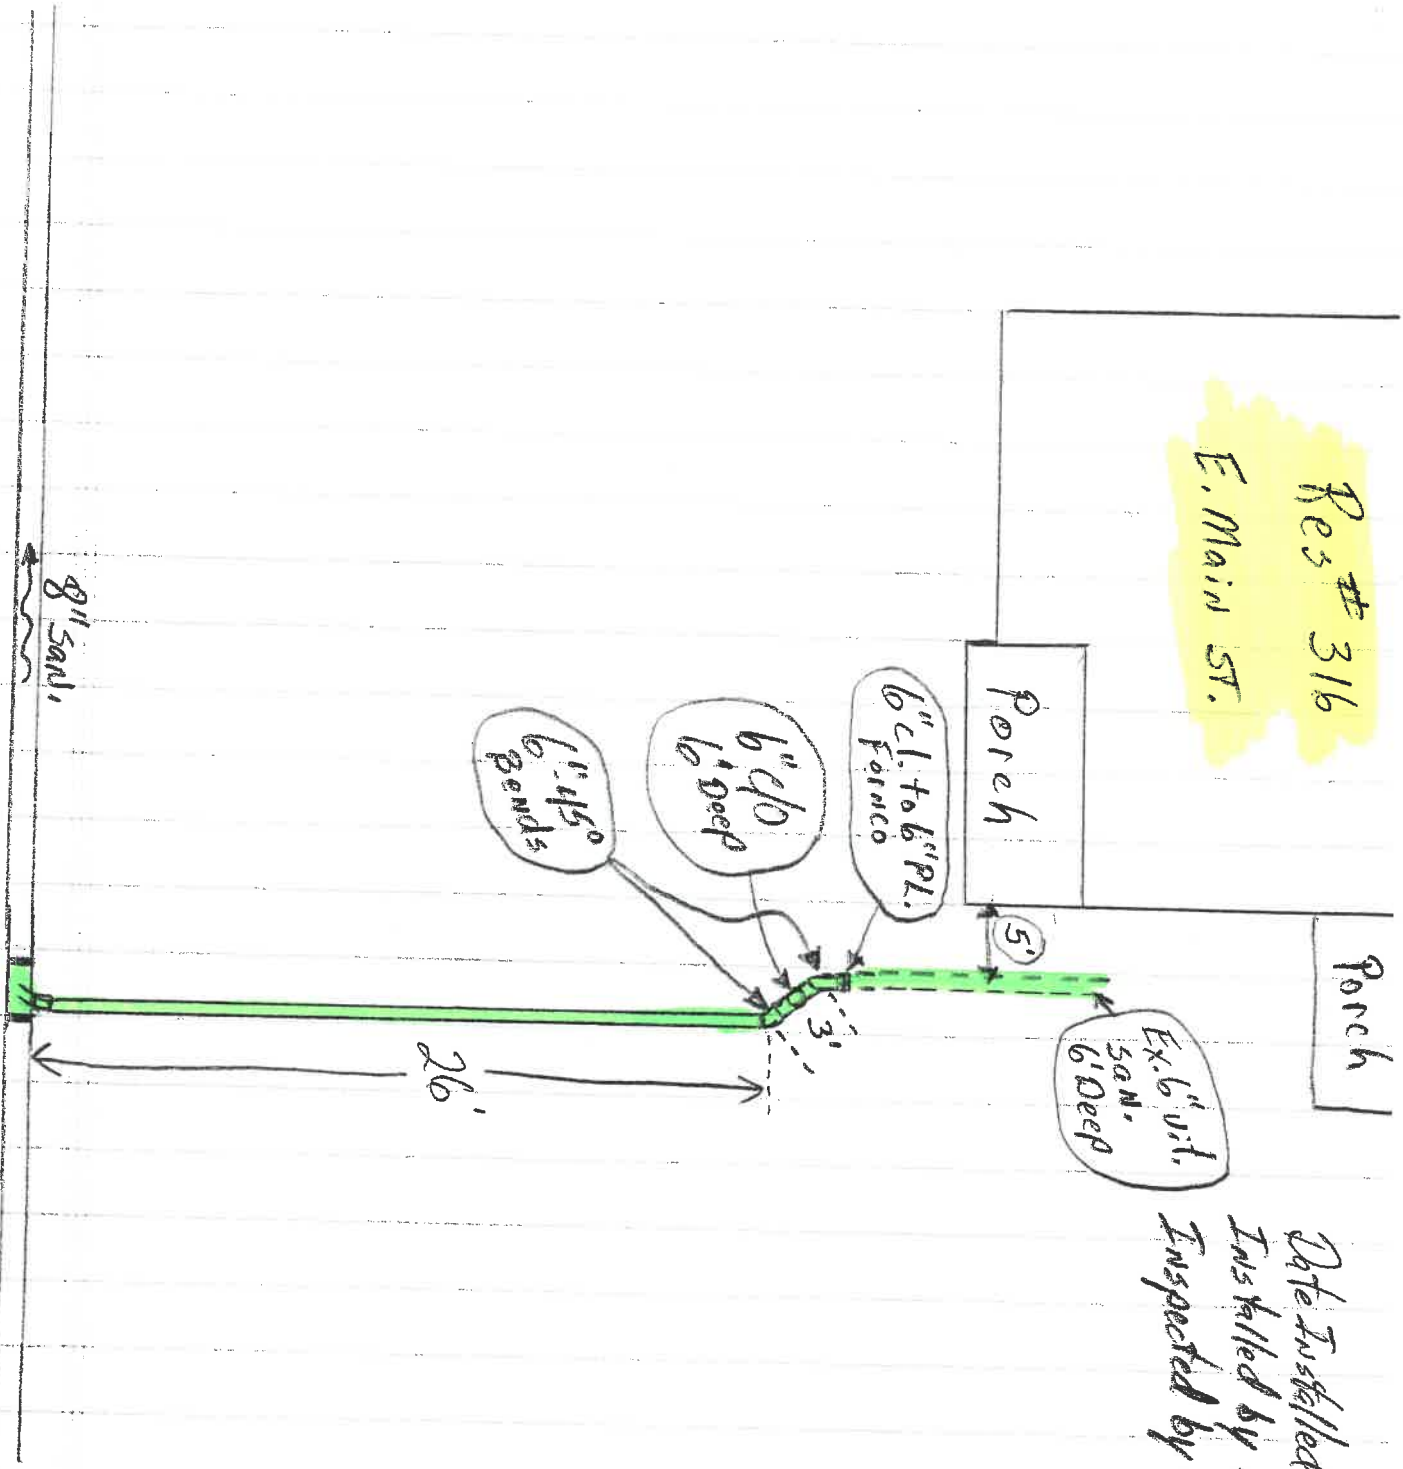

Date Installed: 10-29-04
Installed by: B. Hill's Excav.
Inspected by: Rex Mall


Res # 316

E. Main St.

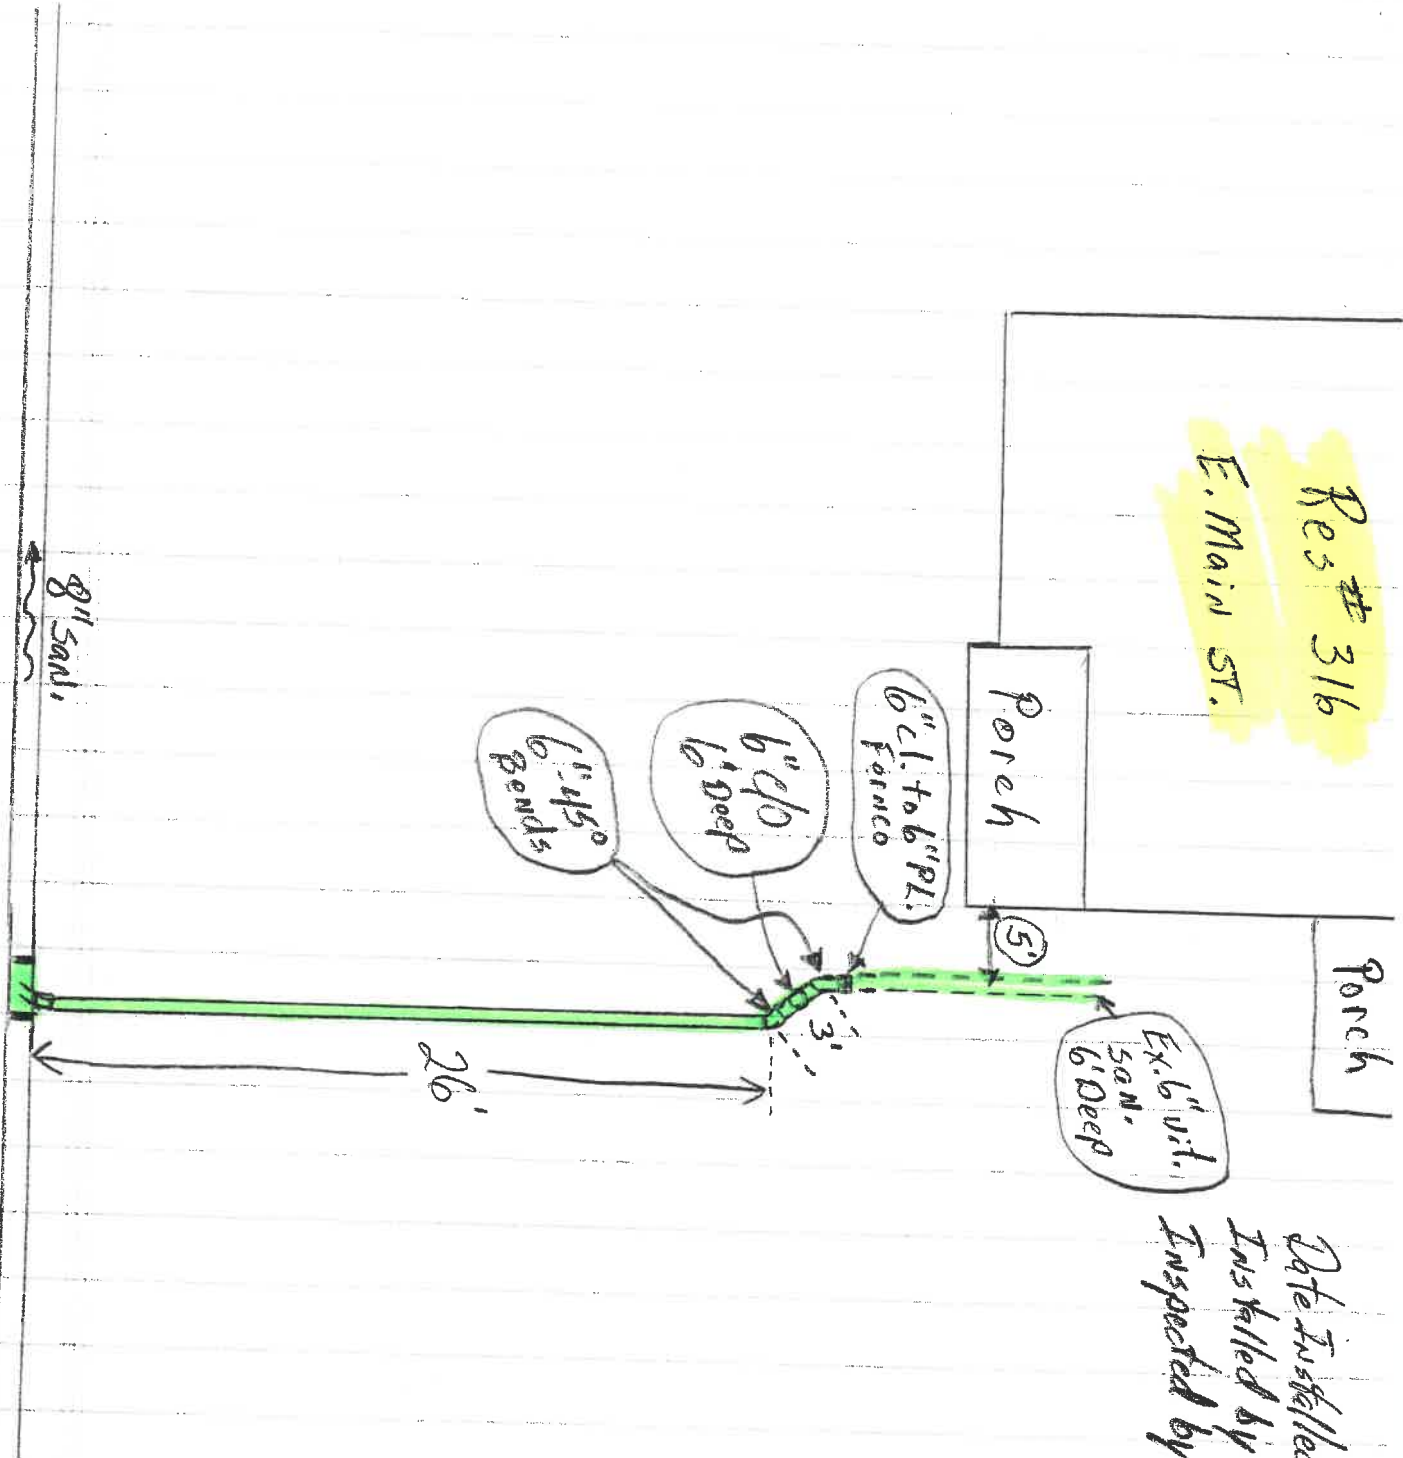

Date Installed: 10-29-04
Installed by: P. Hill's Excav.
Inspected by: Rex Mall

Res # 316
E. Main ST.

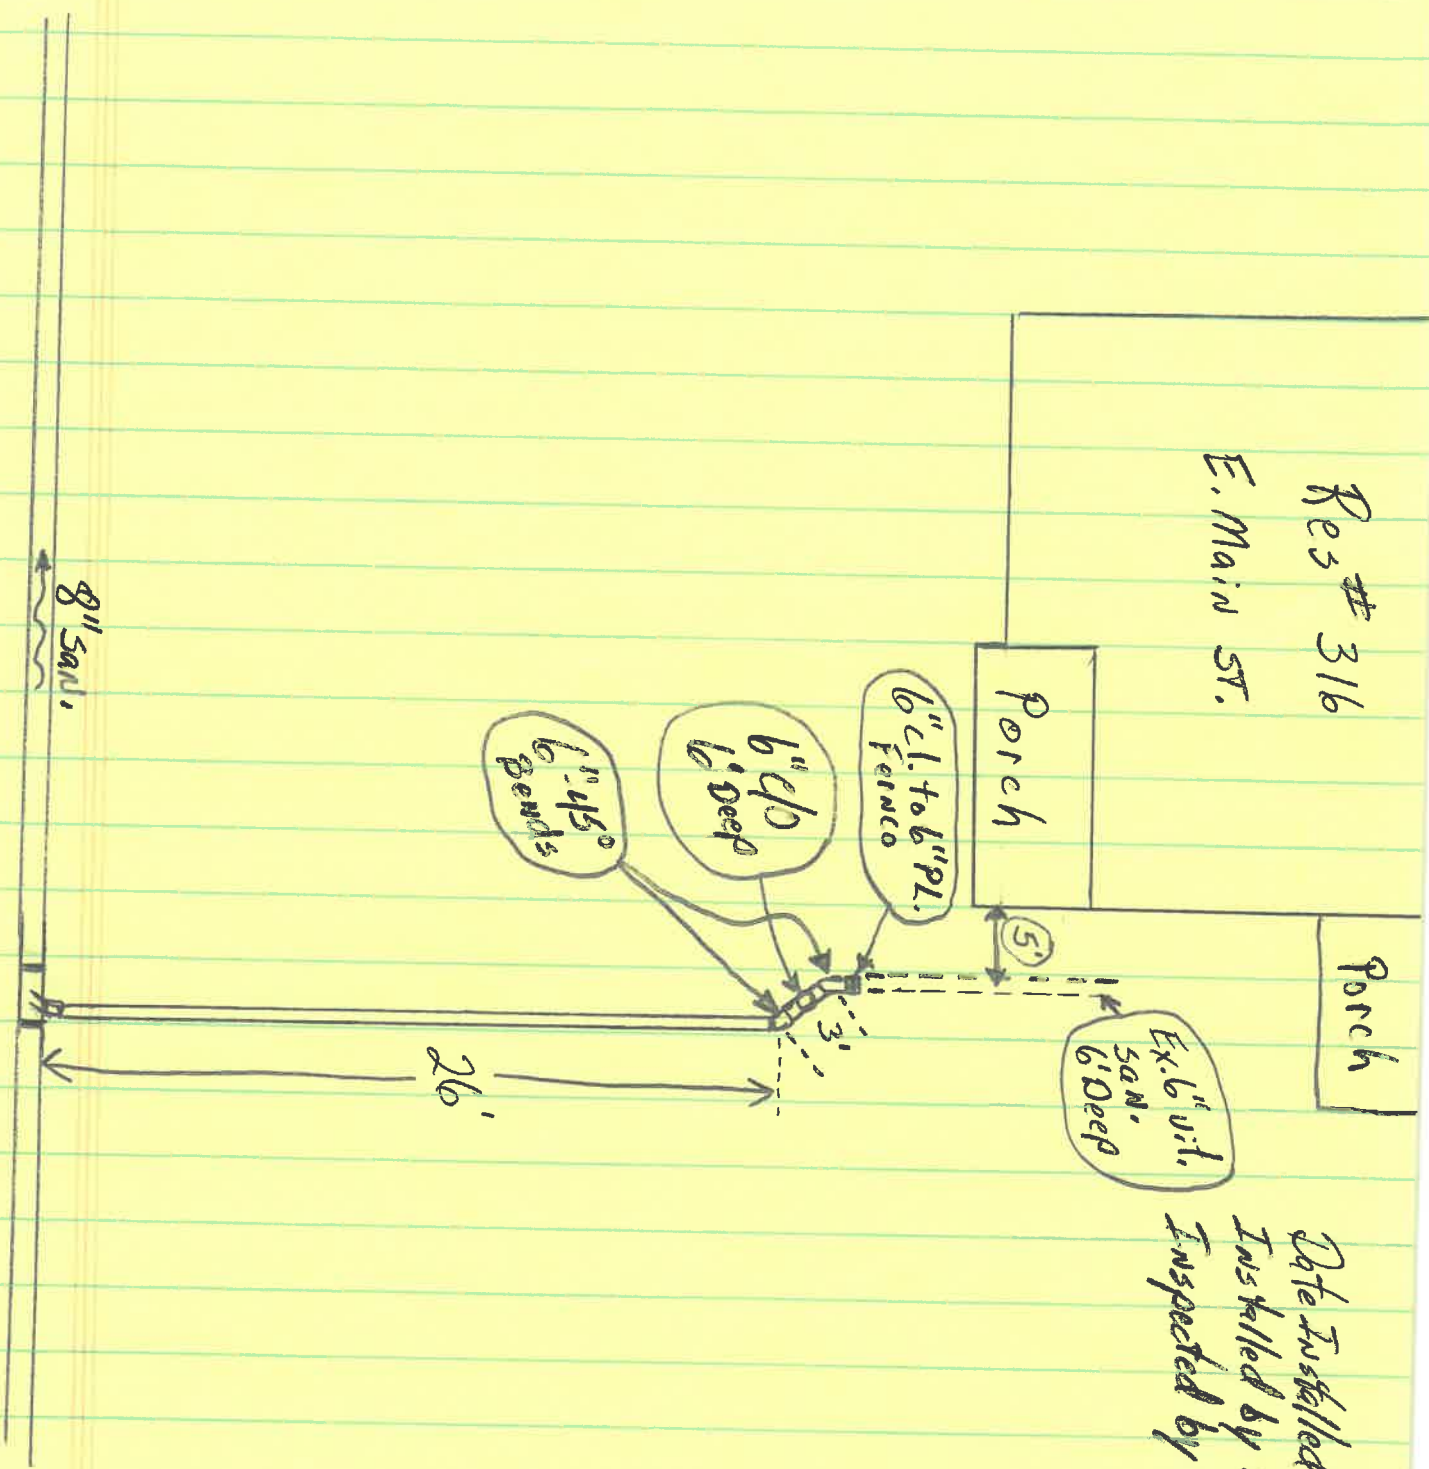

Date Installed: 10-29-04
Installed by: P. Hill's Erect.
Inspected by: Rex Mall