


Date Installed: 10-3-05
Installed by: Vernon Nagel Constr.
Inspected by: Rex Moll

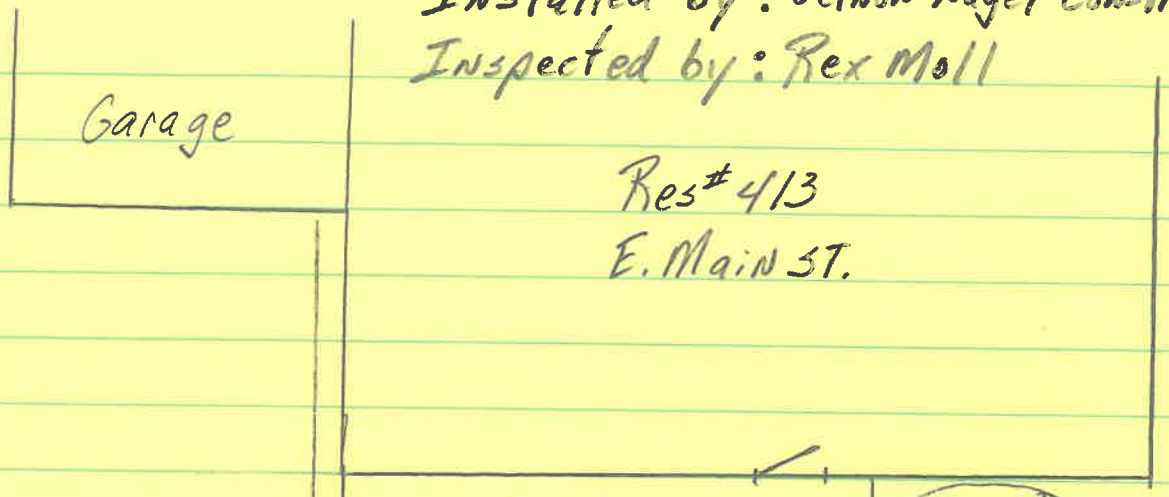

Res# 413
E. Main St.

Concrete Driveway

Porch

Ex. 6" vit. SAN.

6" ch. to 6" pl. Fernco

6" clear-out 6.5' Deep

31.50'

8" c.

6" 45° Bend

3"

8" SAN.


282'

from downstream M.H.

85'

from upstream M.H.

8" x 6" WYE

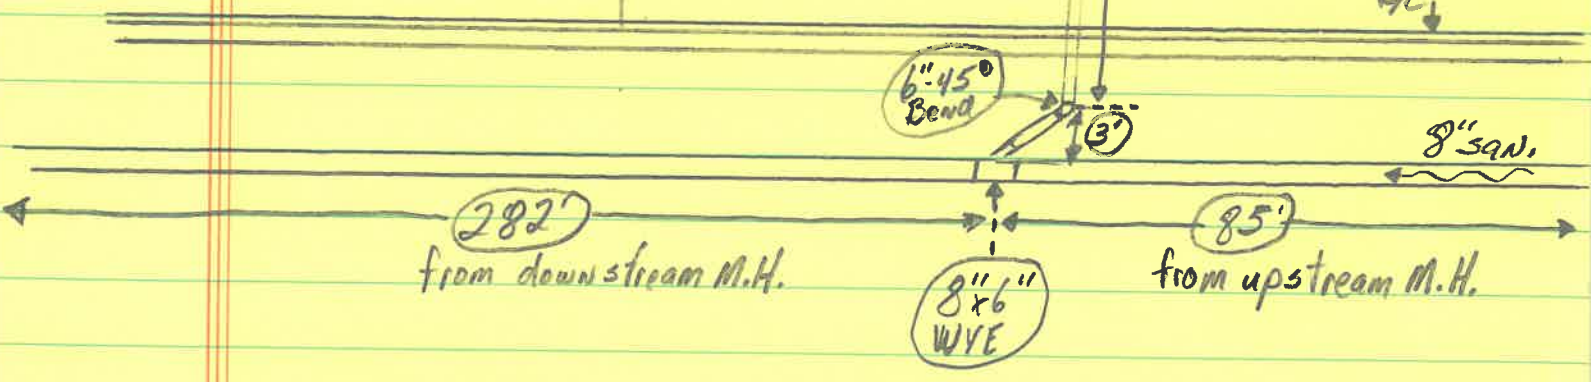

Date Installed: 10-3-05
Installed by: Vernon Nagel Constr.
Inspected by: Rex Moll

Garage

Res# 413

E. Main St.

Porch

Concrete
Driveway

Ex. 6" u.t. San.

6" cl. to 6" pl. Ferroc

6" clear-out 6.5' Deep

31.50'

B/C

6" 45° Bend

3"

8" San.

282'

from downstream M.H.

8" x 6" WYE

85'

from upstream M.H.

