


PLAT of SURVEY

Being a part of Lots 18, 19 & 20 in R.K. Scott's
First Addition to the City of Napoleon, Henry
County, Ohio

For: Caroline Badenhop Deed Vol. 207, Pg. 81, CT.
& Lula McCabe Deed Vol. 153, Pg. 281

Scale 1" = 20'

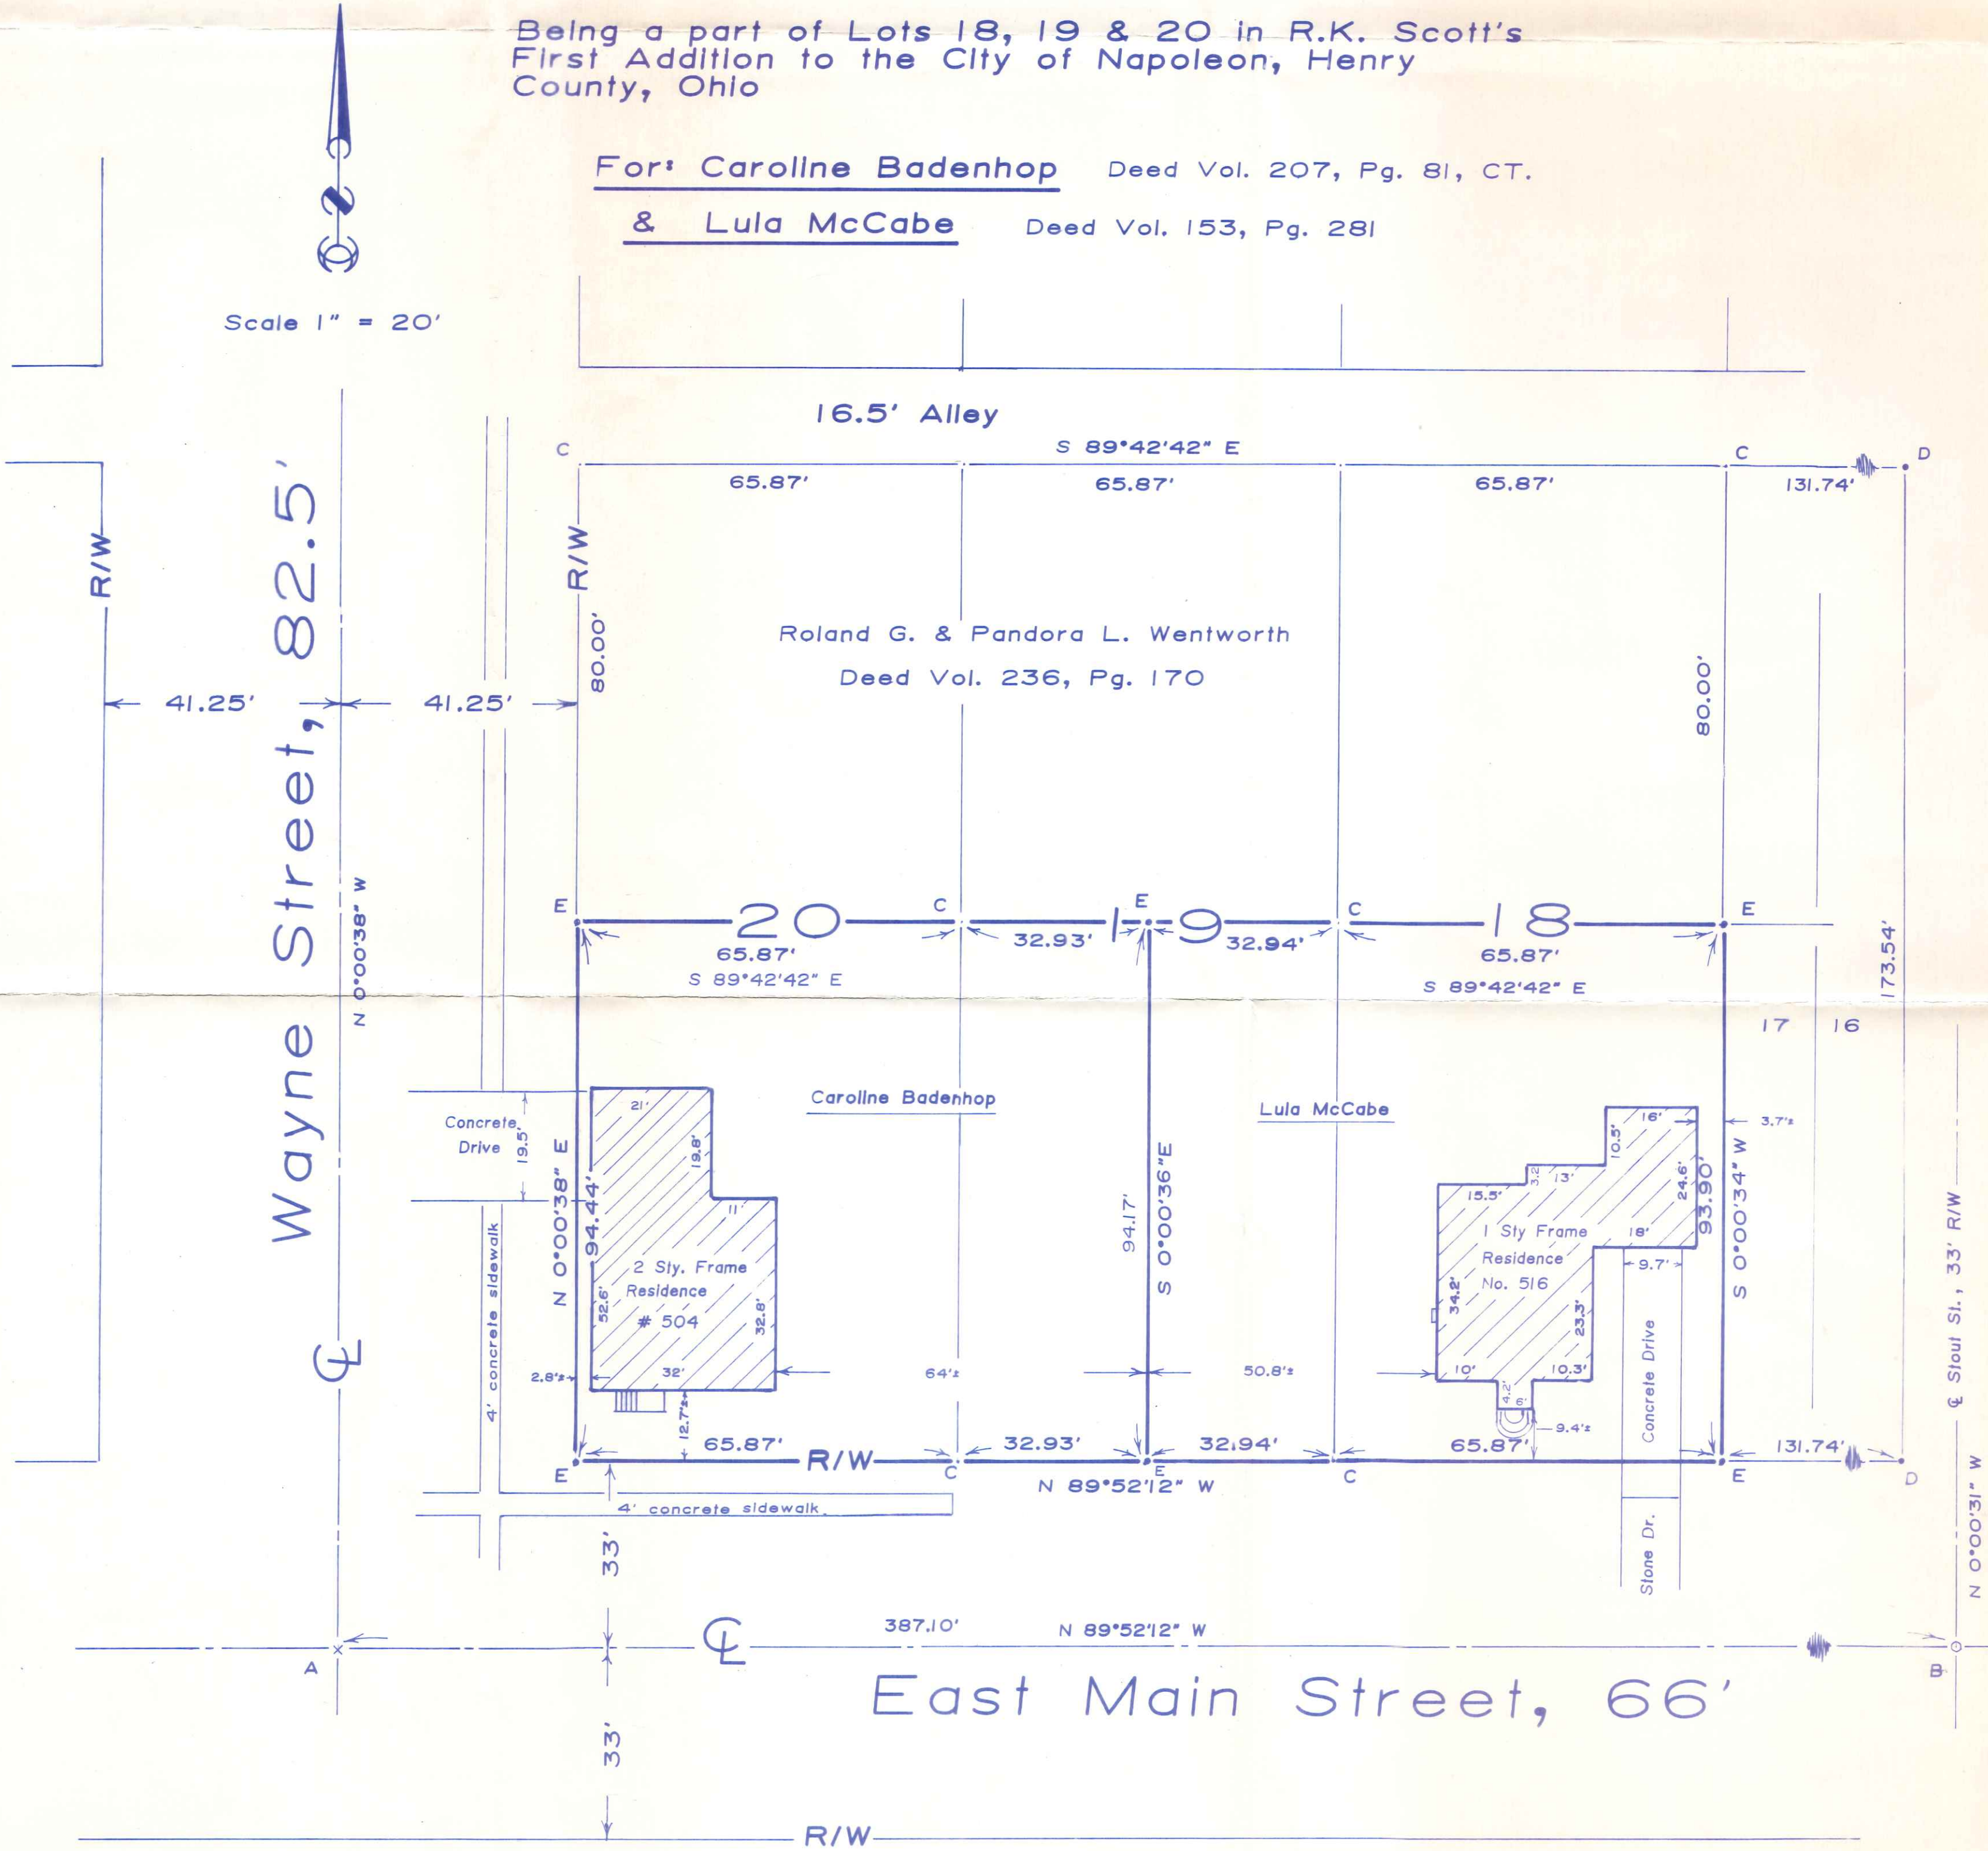

Legend

- A- P.k. nail found from previous survey.
- B- Railroad spike found from previous survey.
- C- Point found or established this survey.
- D- Iron pin with ID. cap found from previous survey.
- E- Iron pin with ID. cap set this survey.

Approval

Under authority provided by the O.R. C. and an ordinance adopted by the Council of the City of Napoleon, Ohio, known as Ordinance No. 1718, Section 154.07 (B), this plat was given approval by the City of Napoleon.

9-9-92 *Brent H. Dammon*
Date Zoning Administrator

Certification

I hereby certify this plat and notes of survey to be correct as surveyed by me and that iron pins or other corner markers have been set as indicated on this plat.

Paul J. Westhoven
Registered Surveyor No. 5602
August 24, 1992
Survey No. 4934-H-CN-9-5-92

516
E. Main