


SECTION A-A
3/4" = 1'-0"

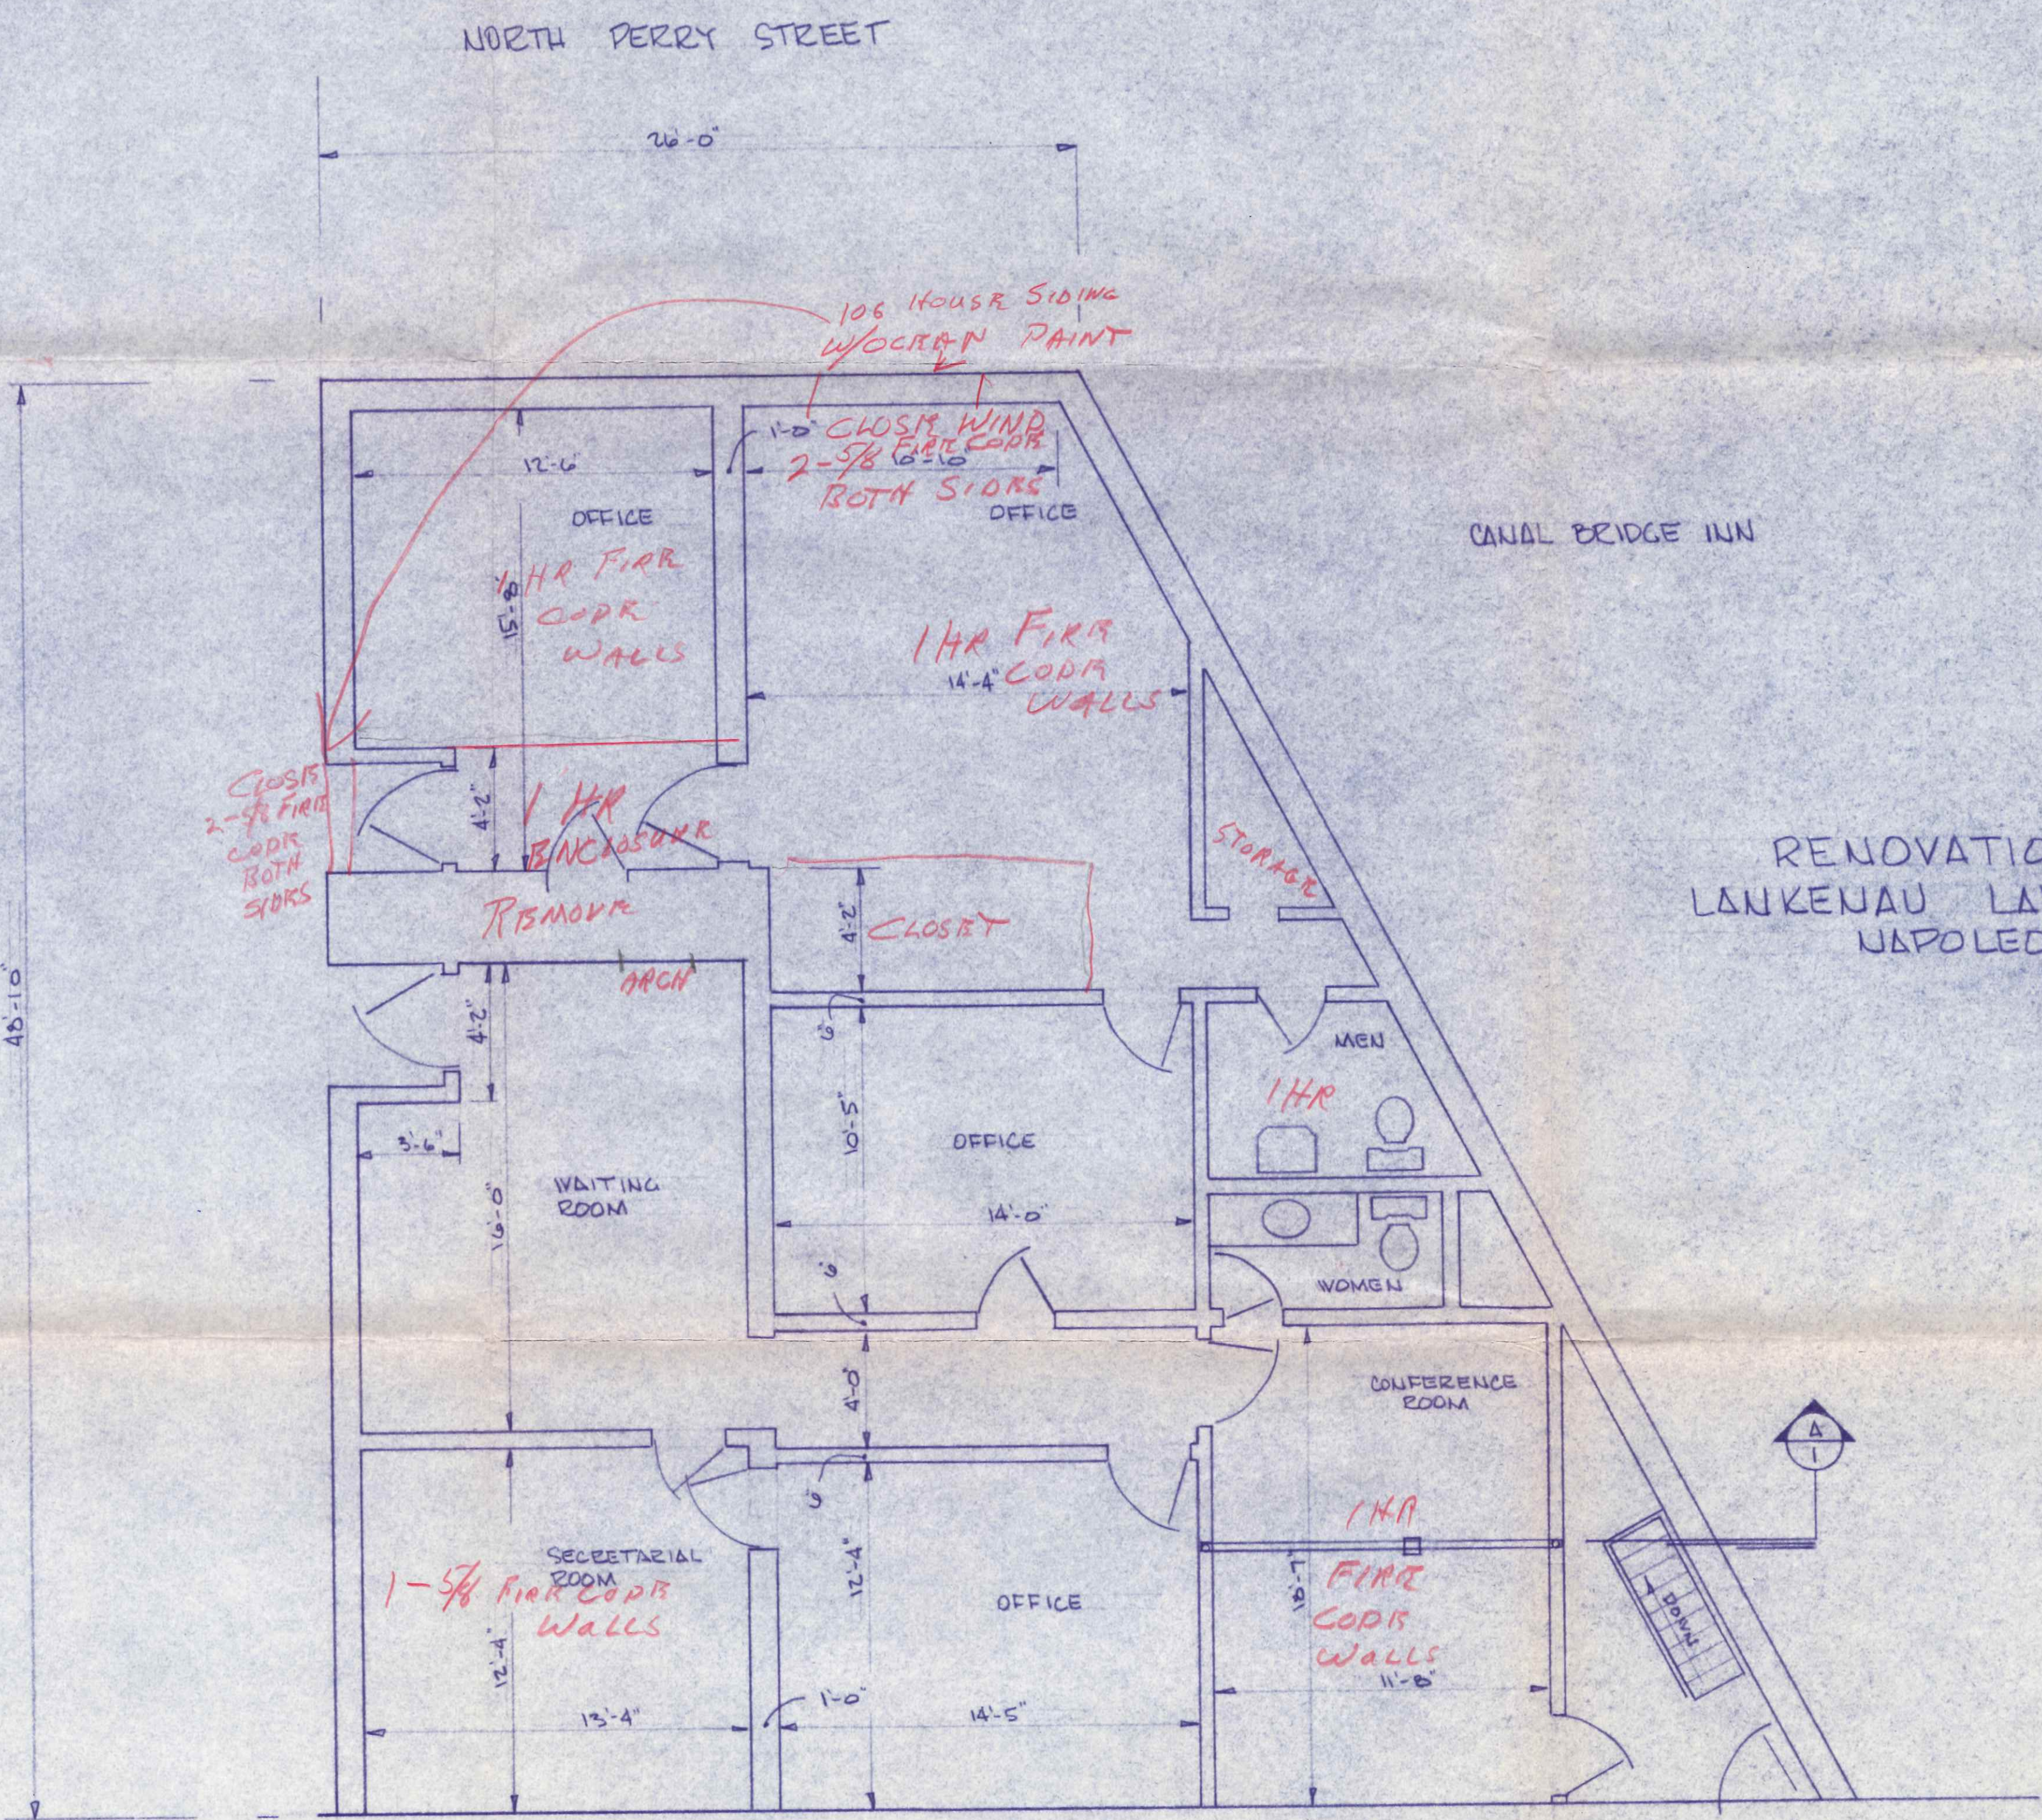

FLOOR PLAN
1/4" = 1'-0"

RENOVATION PLAN
LANKEAU LAW OFFICES
NAPOLEON, OHIO

CITY OF NAPOLEON
BUILDING DEPT.
Plan Approval
By *RBH* Date *11-15-80*

105 W. Main
P.L. GERMAN RE.
BOX 346
NAPOLEON, OHIO 43545