


Date Installed: 10-25-06  
Installed by: Vernon Nagel Constr.  
Inspected by: Rex Moll

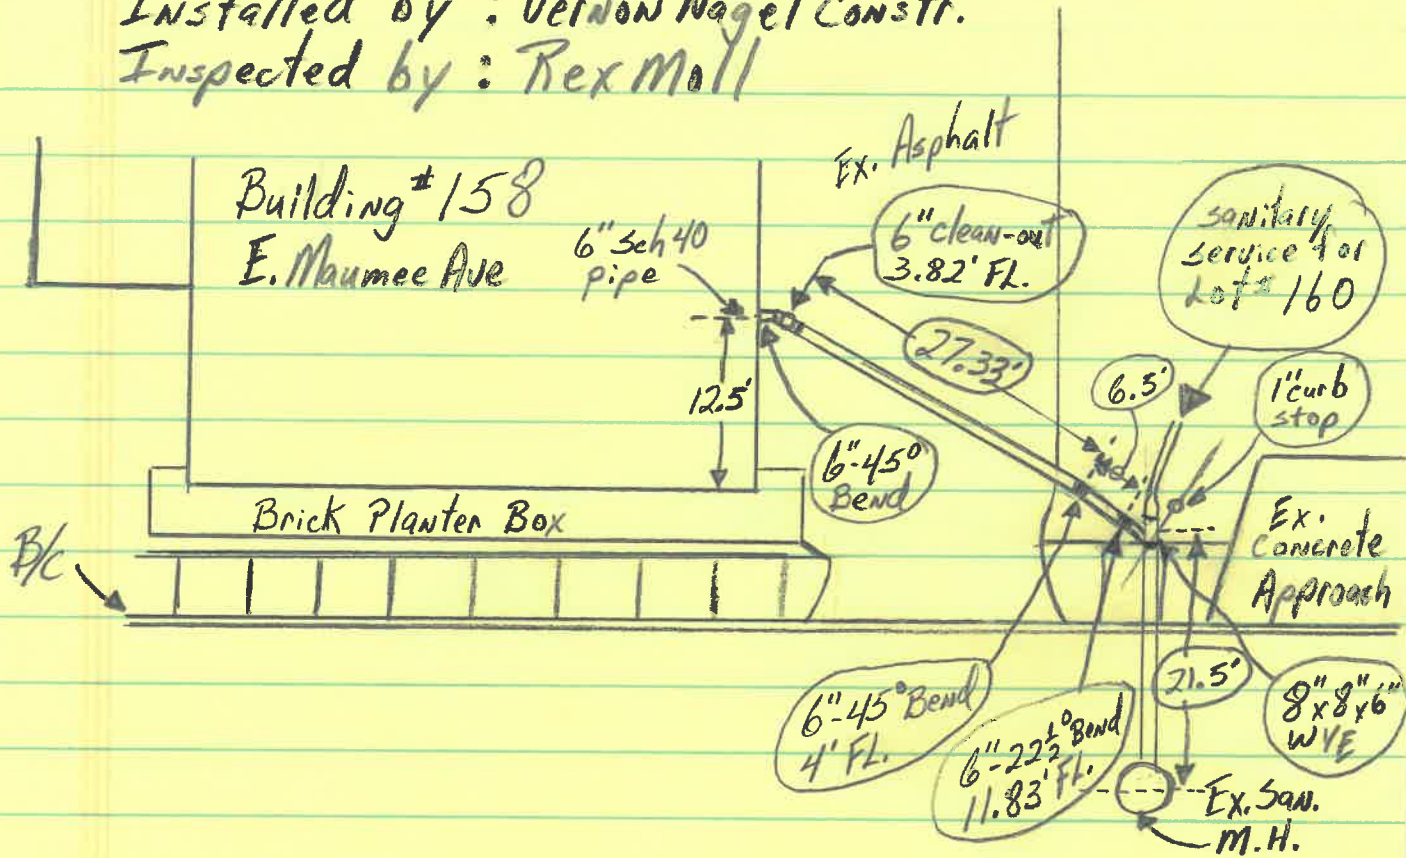

E. Maumee Ave.

B/C