
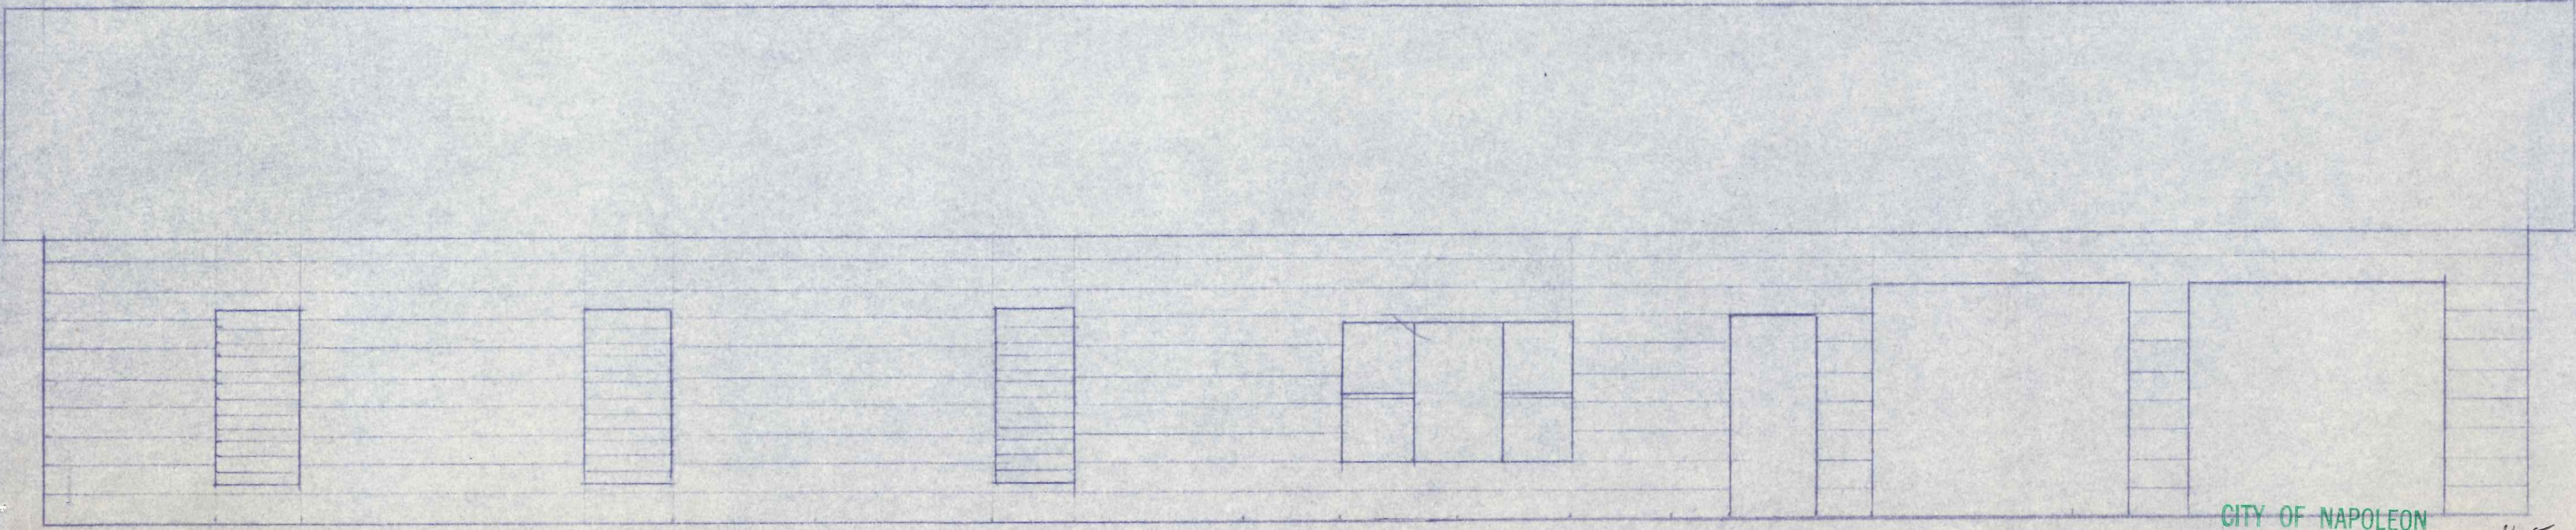


GARAGE

GARAGE TO BE WIRED W GFI CIRCUITS  
 TRUSSES 2'0" O.C. 35' SPAN  
 SPECS FROM OHIO TRUSS MART  
 WALLS & CEILINGS TO BE COVERED W DRYWALL

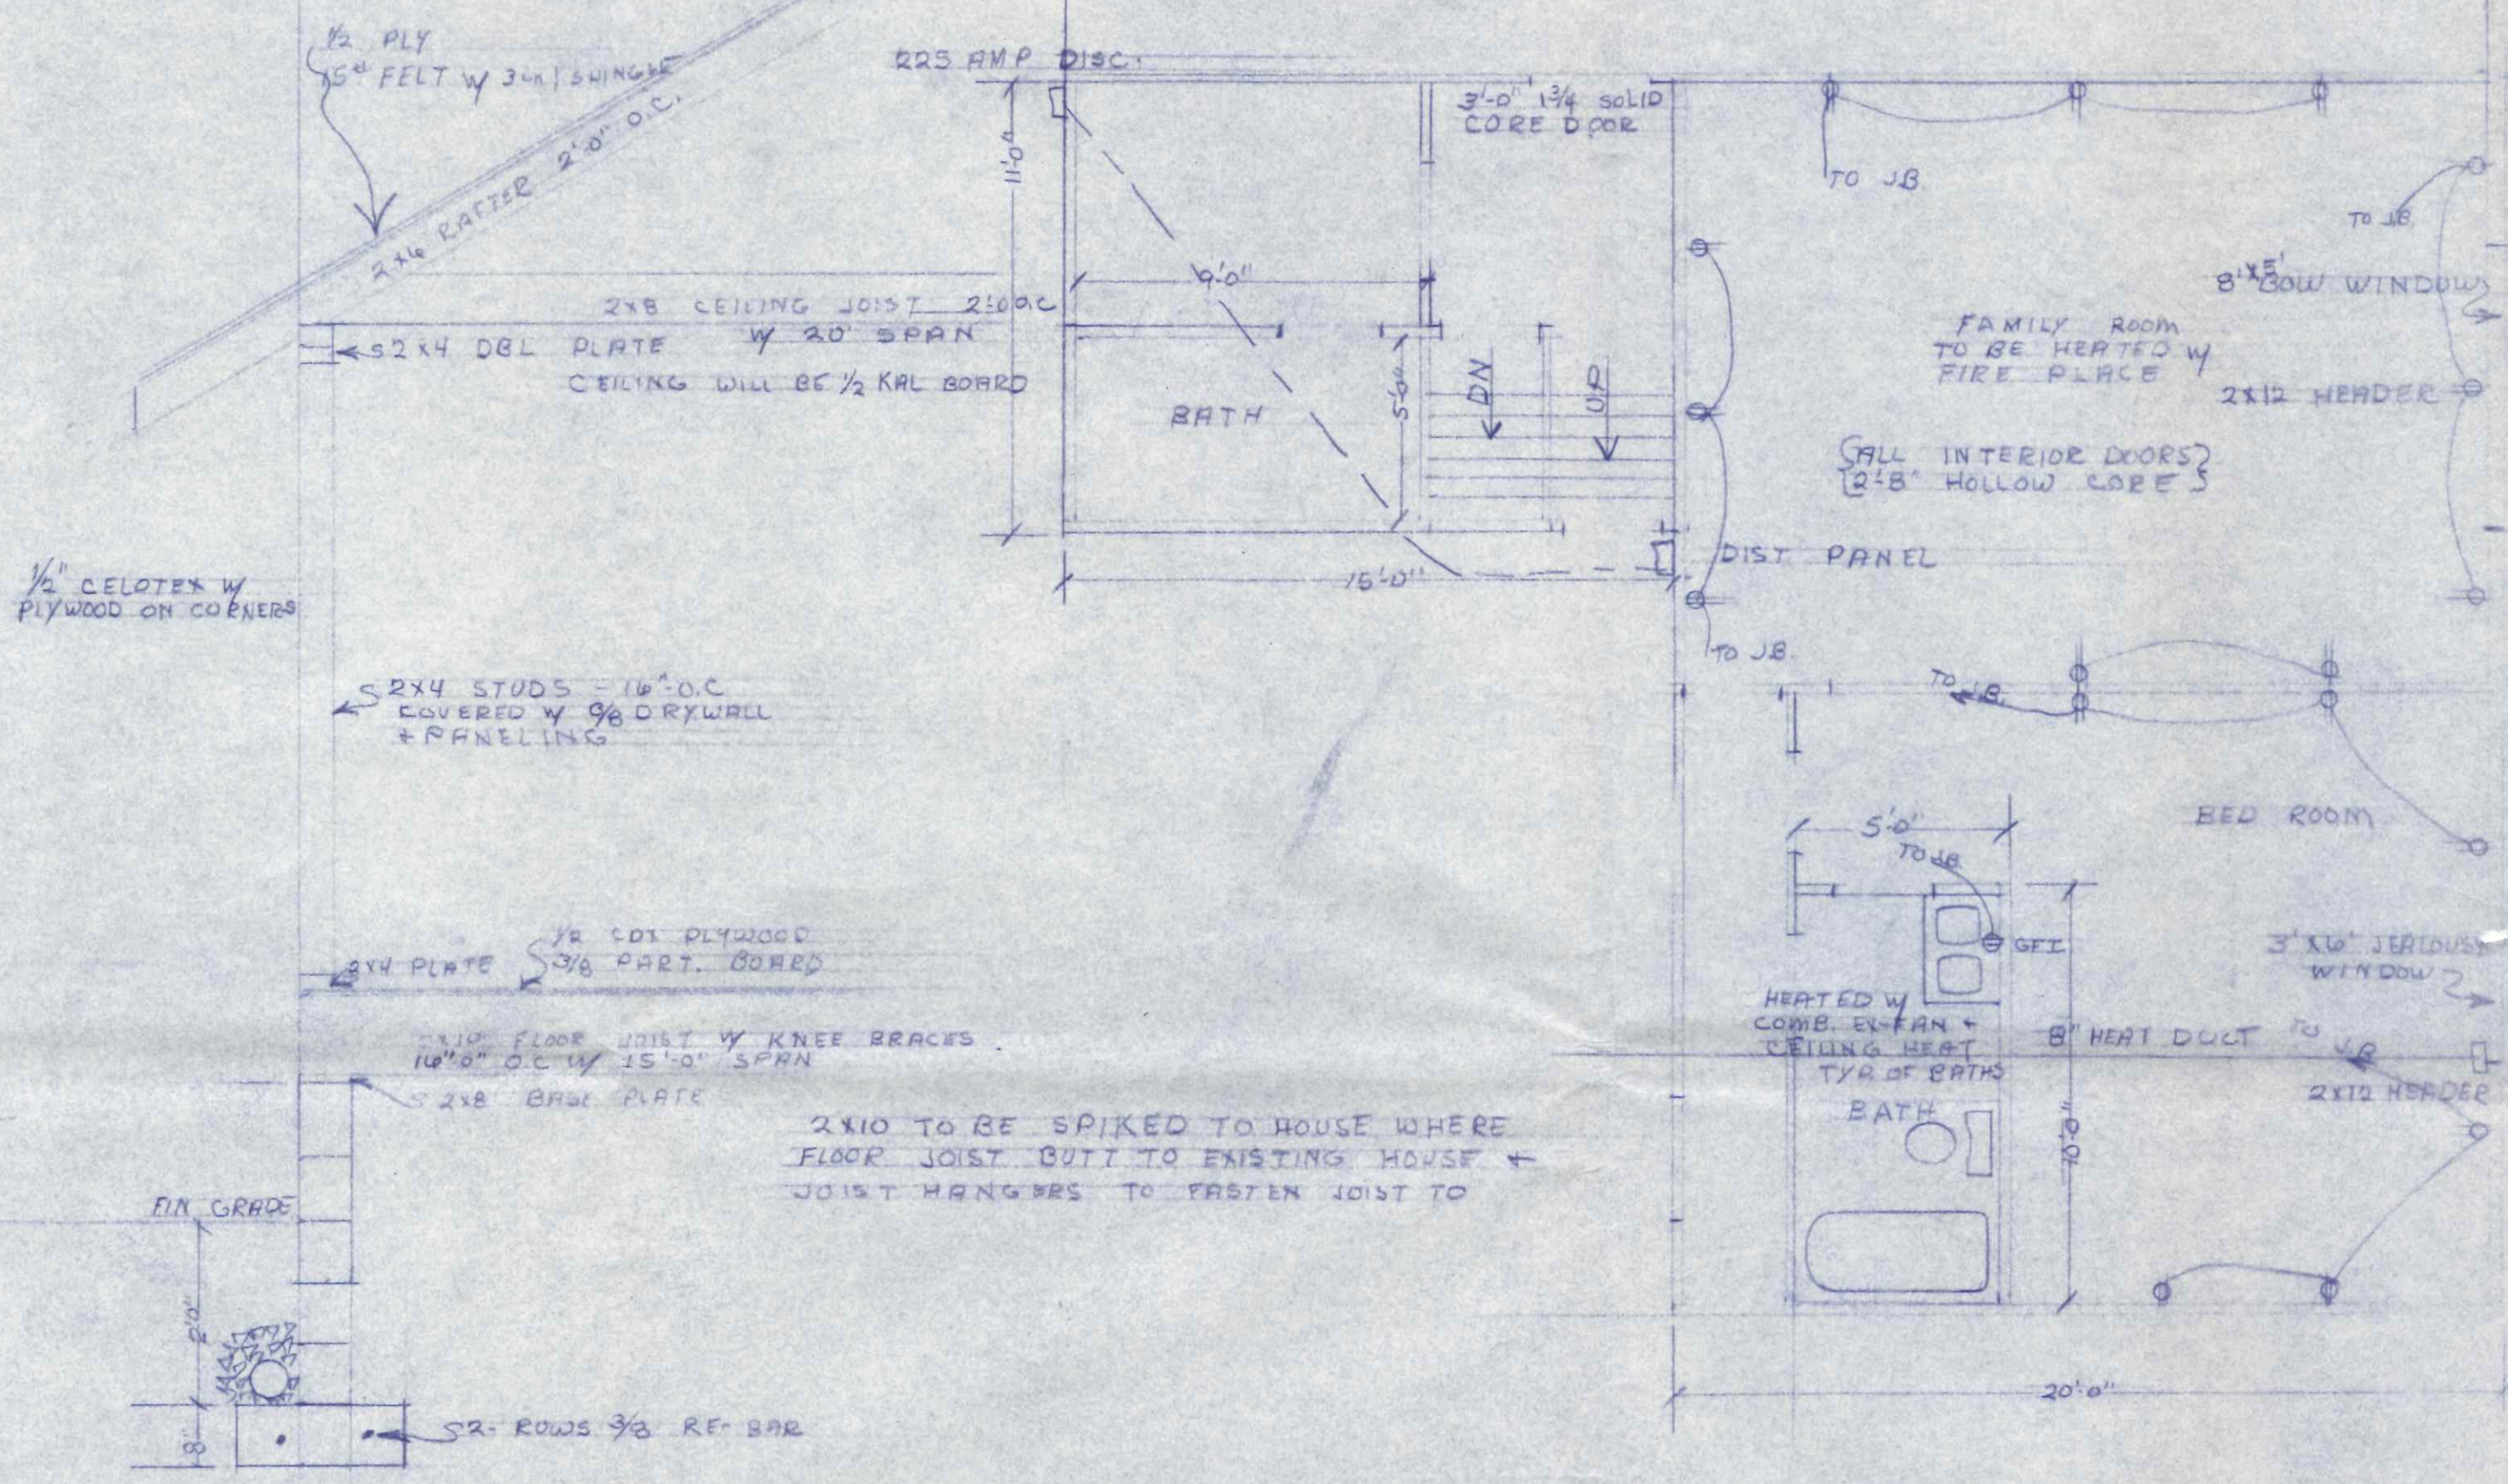

WEST VIEW

CITY OF NAPOLEON  
 BUILDING DEPT.  
 Plan Approval  
 By R.E.N. Date 9-11-78  
 w/ADDENDUM

165 W.  
 Mamee




SOUTH

EAST

WEST

NORTH

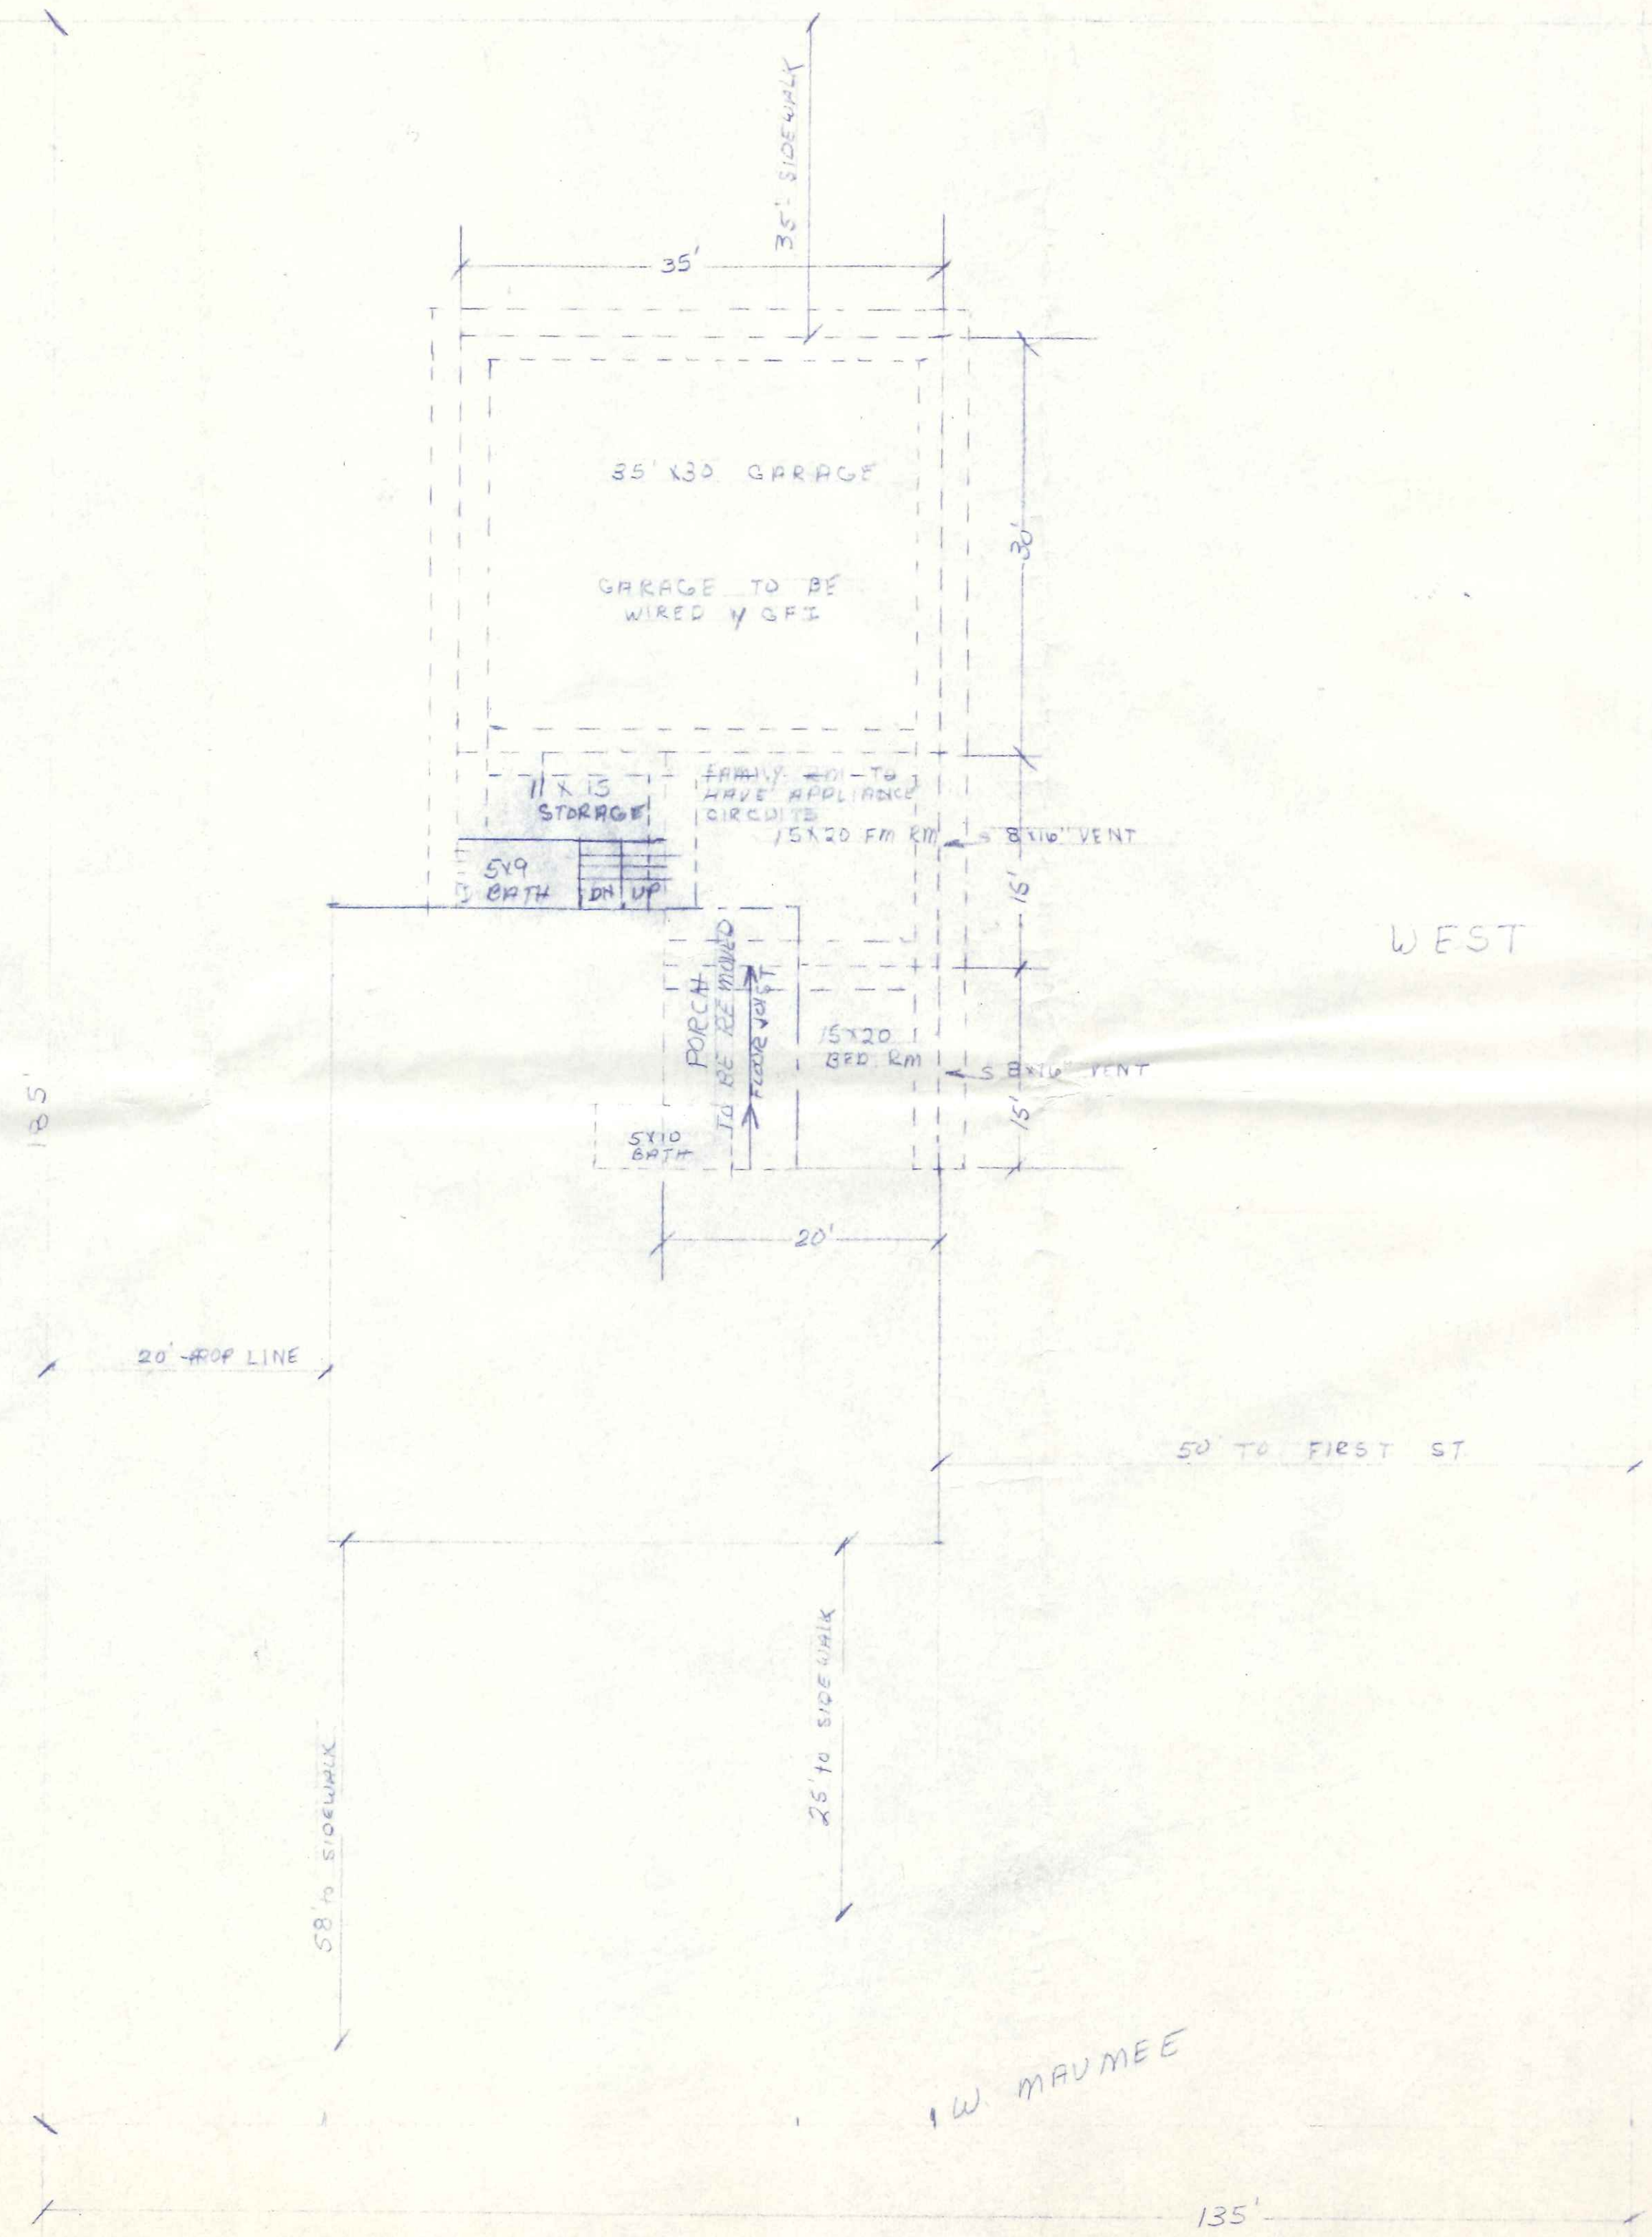

TOM BERGSTEDT  
 105 W MAUMEE  
 LOT #1 in J.G. Lowes 1st ADD  
 LOT #2 in E.T. BARNE 1st ADD  
 LOT SIZE: 135' x 185'

1 W. MAUMEE

CITY OF NAPOLEON  
 BUILDING DEPT.  
 Plan Approval  
 By \_\_\_\_\_ Date \_\_\_\_\_