


Sketch of Service

South

6' Deep from Ex. Ground

6" vit.


clean-out

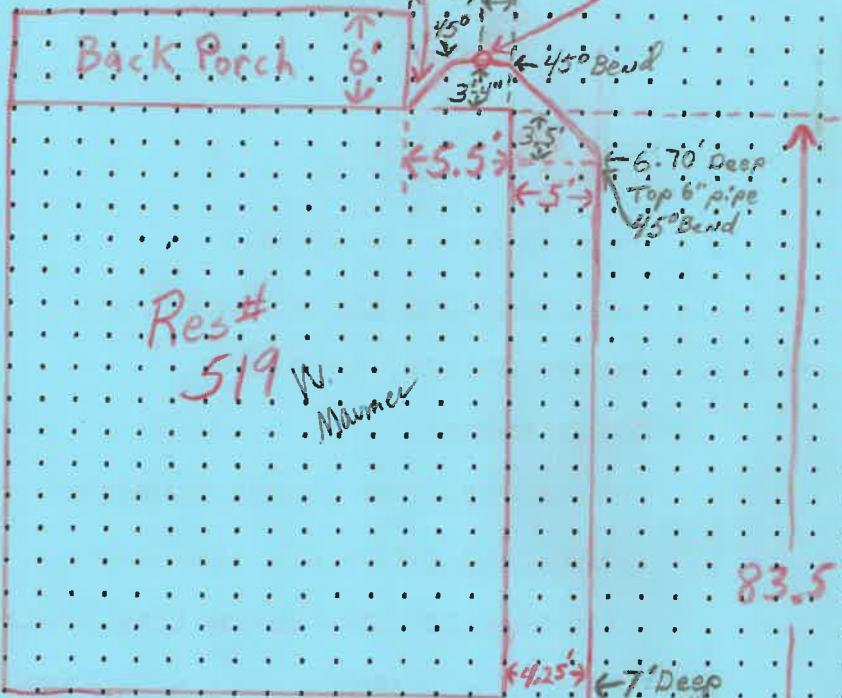

0.33 Fall from house hook-up to 45° Bend on 6" Tap

side view of 6" Tap


East

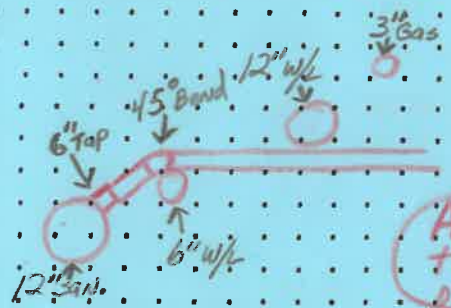

All Measurements from top of Ex. Ground or Pav to top of pipes

3.0' Deep → 3" Gas

4.2' Deep → 12" w/l

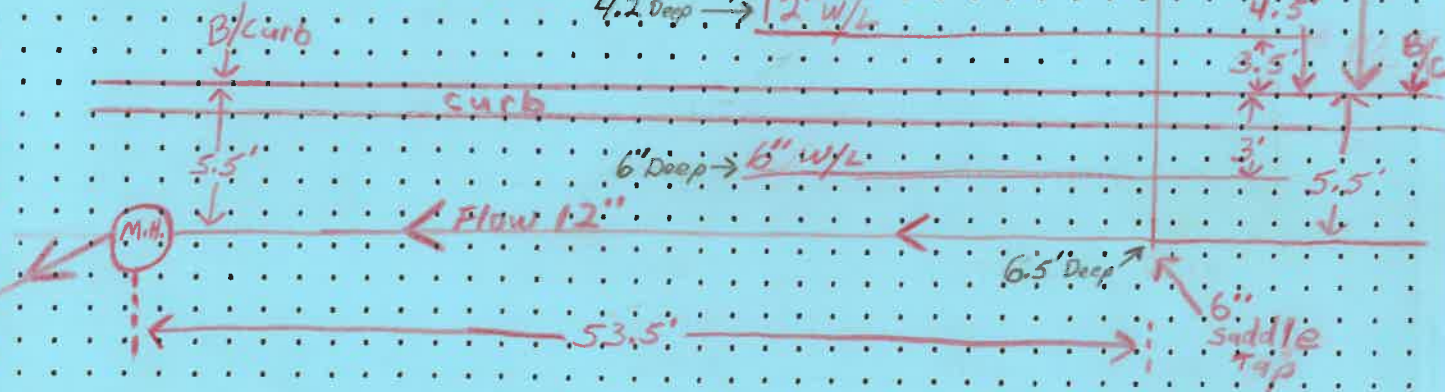

W. Maumee Ave.

curb

North

West

83.5'

7' Deep Top 6" pipe

6.70' Deep Top 6" pipe 45° Bend

4.25'

5.5'

45° Bend

3.5'

3.3'

2.2'

2.2'

6'

Back Porch

Res# 519 W. Maumee