



all pipe hook-ups were done with 6" SDR35 pipe + fittings

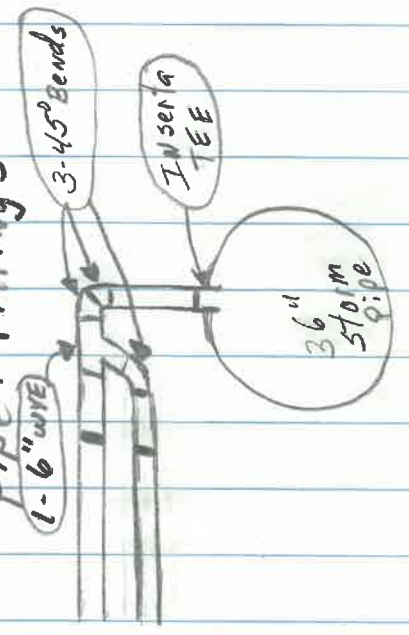


Date of Repair 3-1-13
Contractor: Vernon Nagel Inc.
Inspected by: Rex Moll

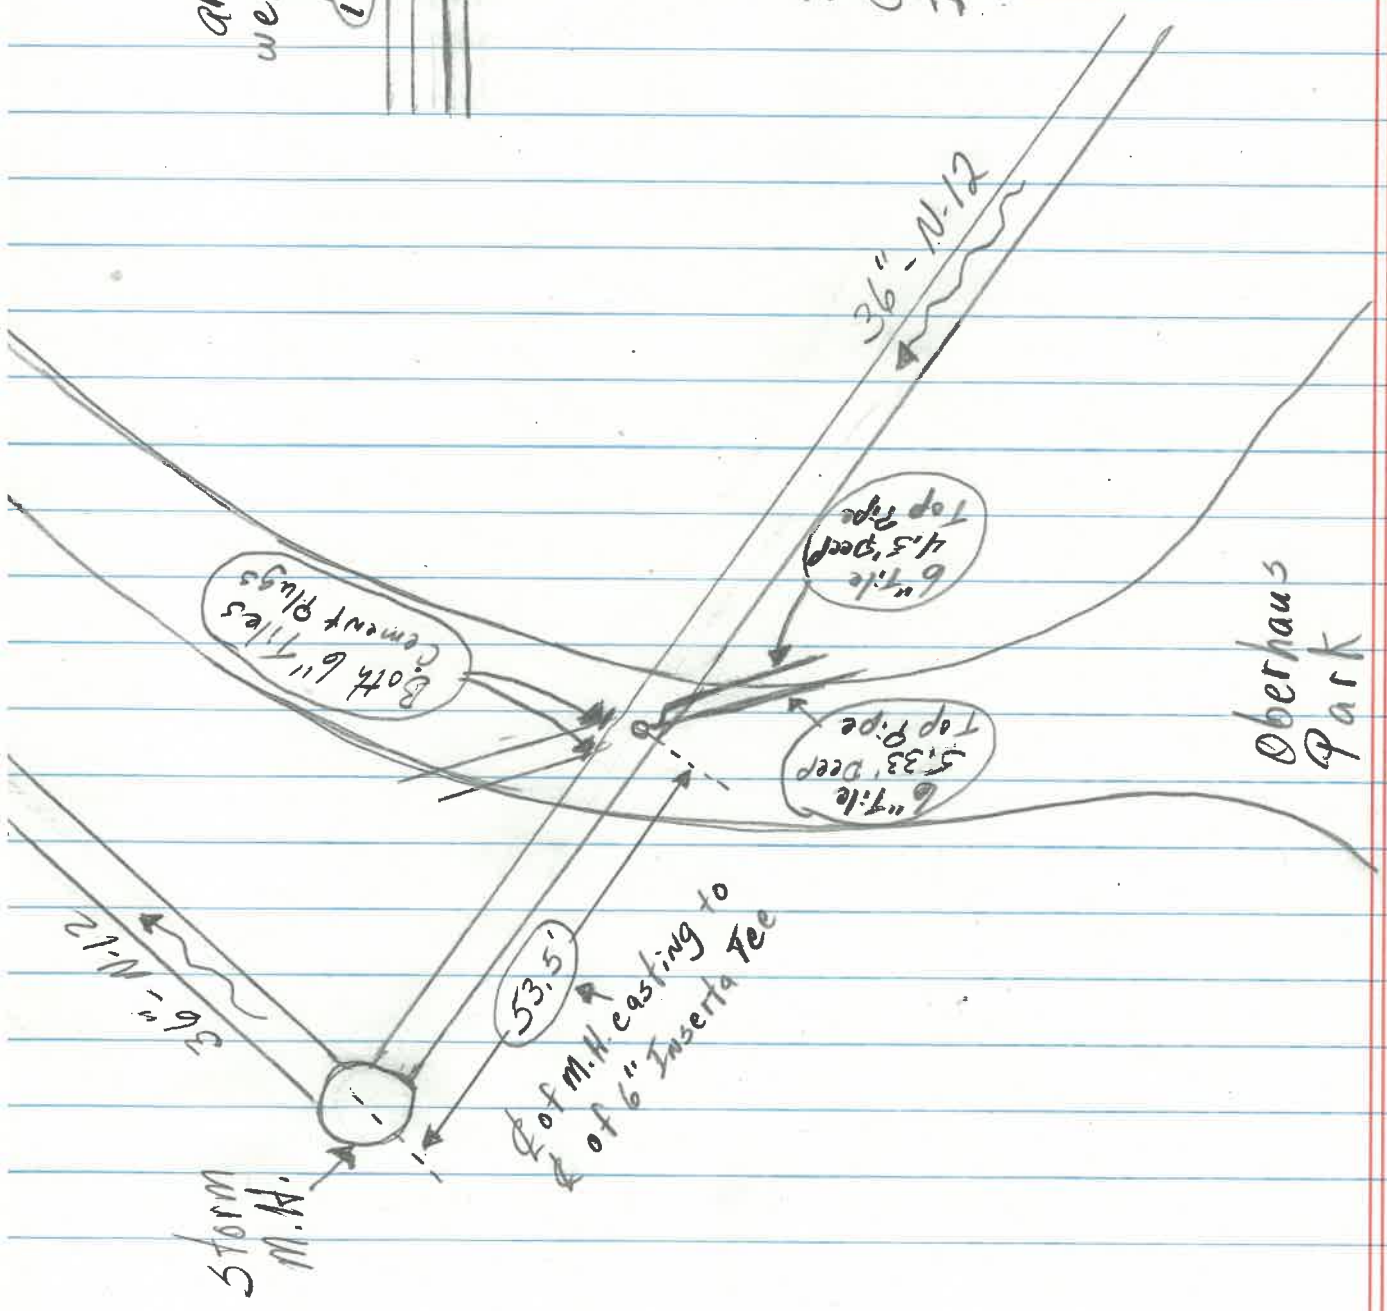


W. Maumee Ave.

all pipe hook-ups were done with 6" SDR 35 pipe + fittings

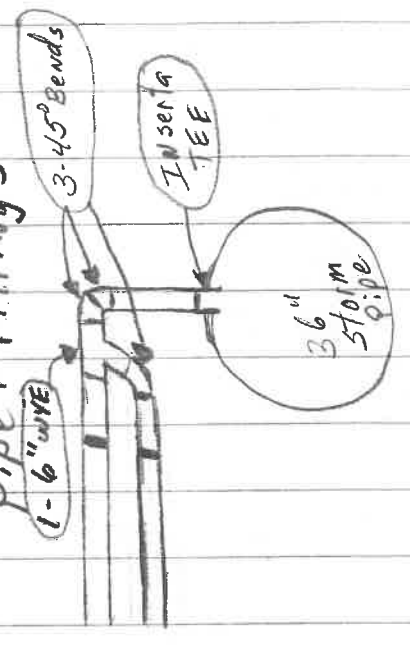


Date of Repair 3-1-13
Contractor: Vernon Nagel Inc.
Inspected by: Rex Moll

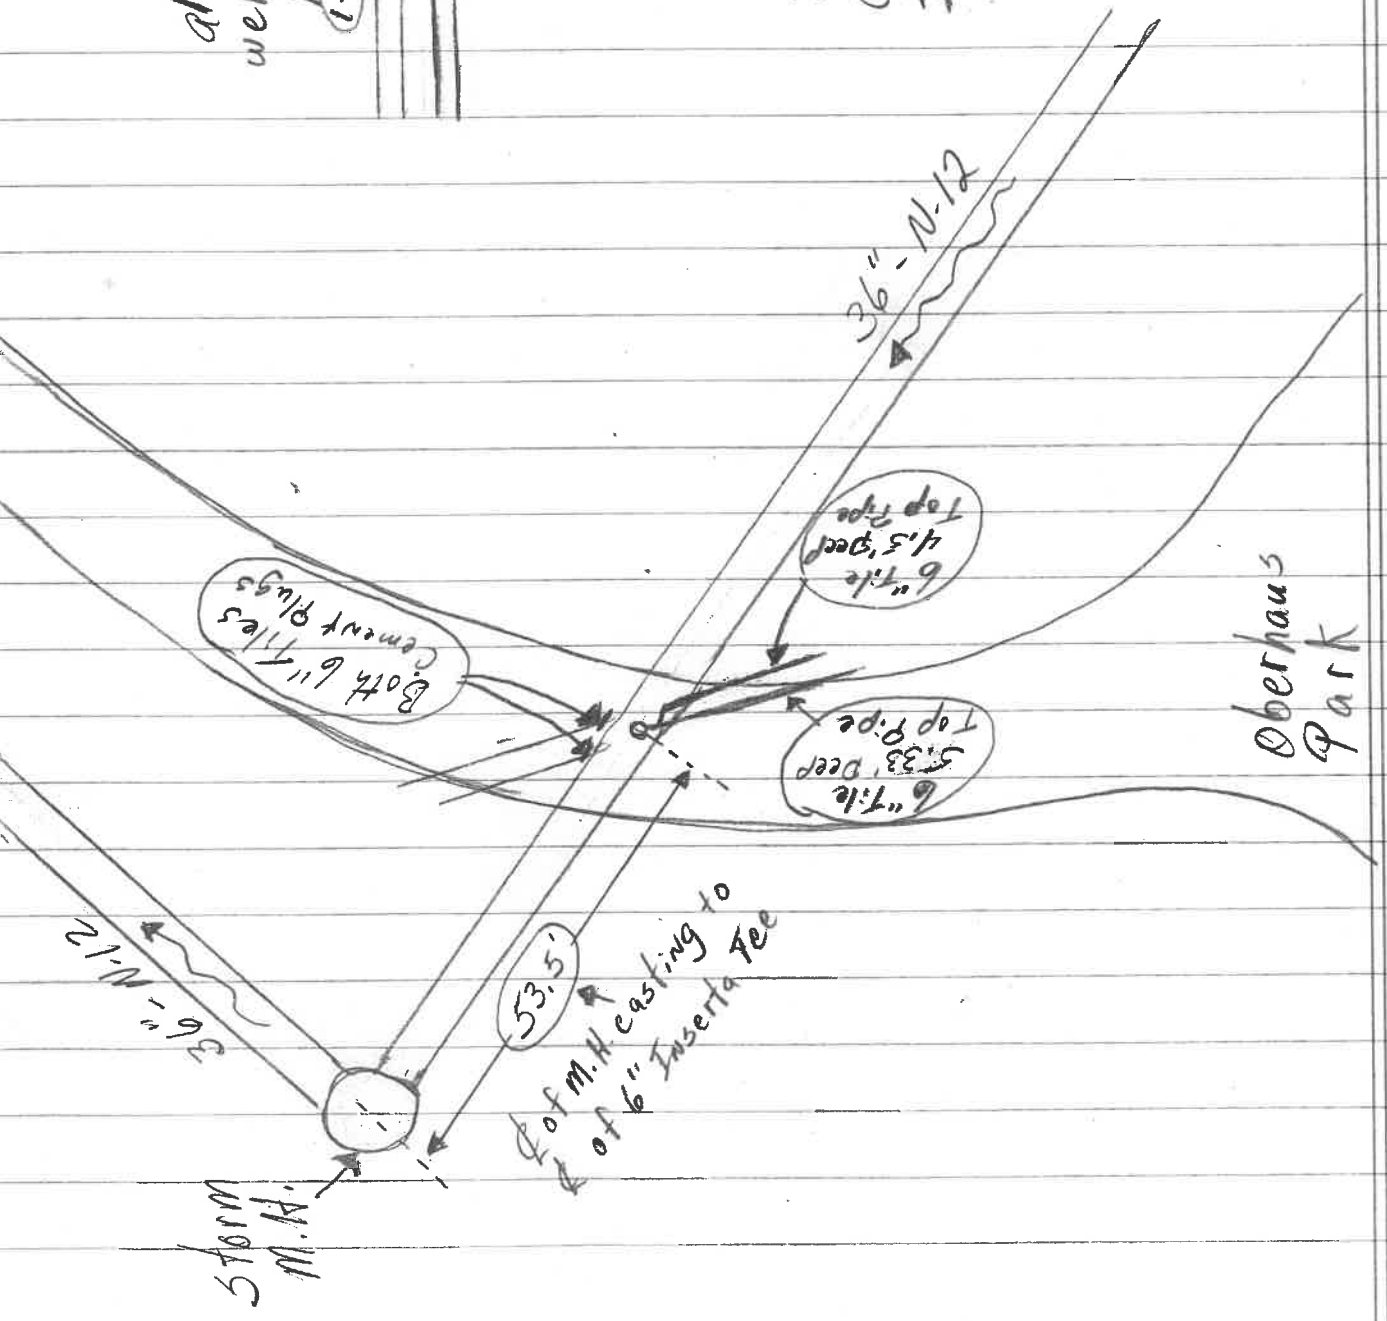

W. Maumee Ave.


Oberhaus Park

Oberhaus Park shelter house

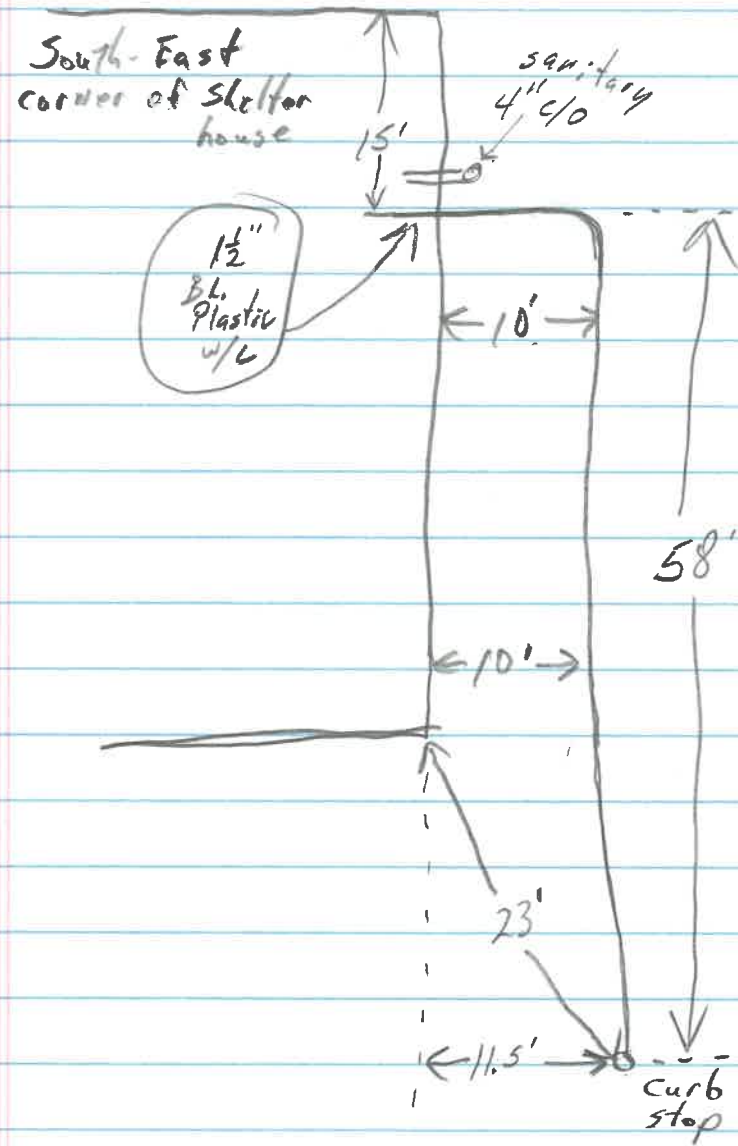


750 WEST MAUMEE AVENUE

Oberhaus Park shelter house

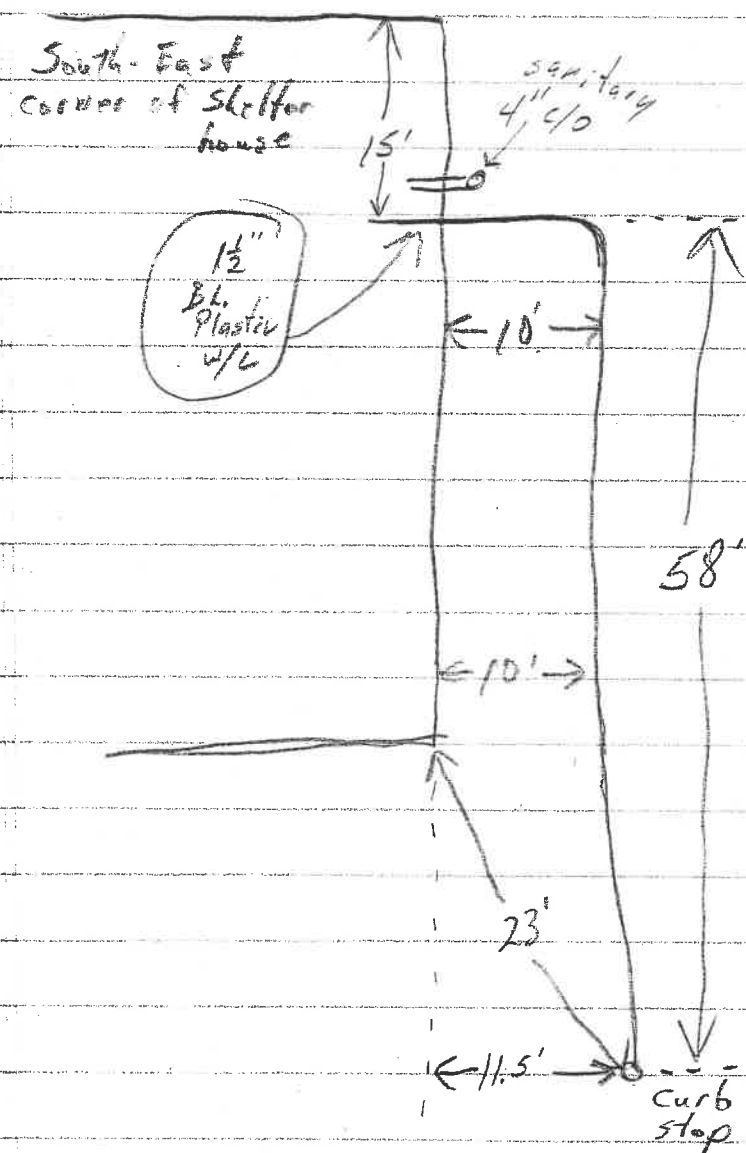


750 WEST MAUMEE AVENUE


Oberhaus Park New Shelter house Sanitary Service

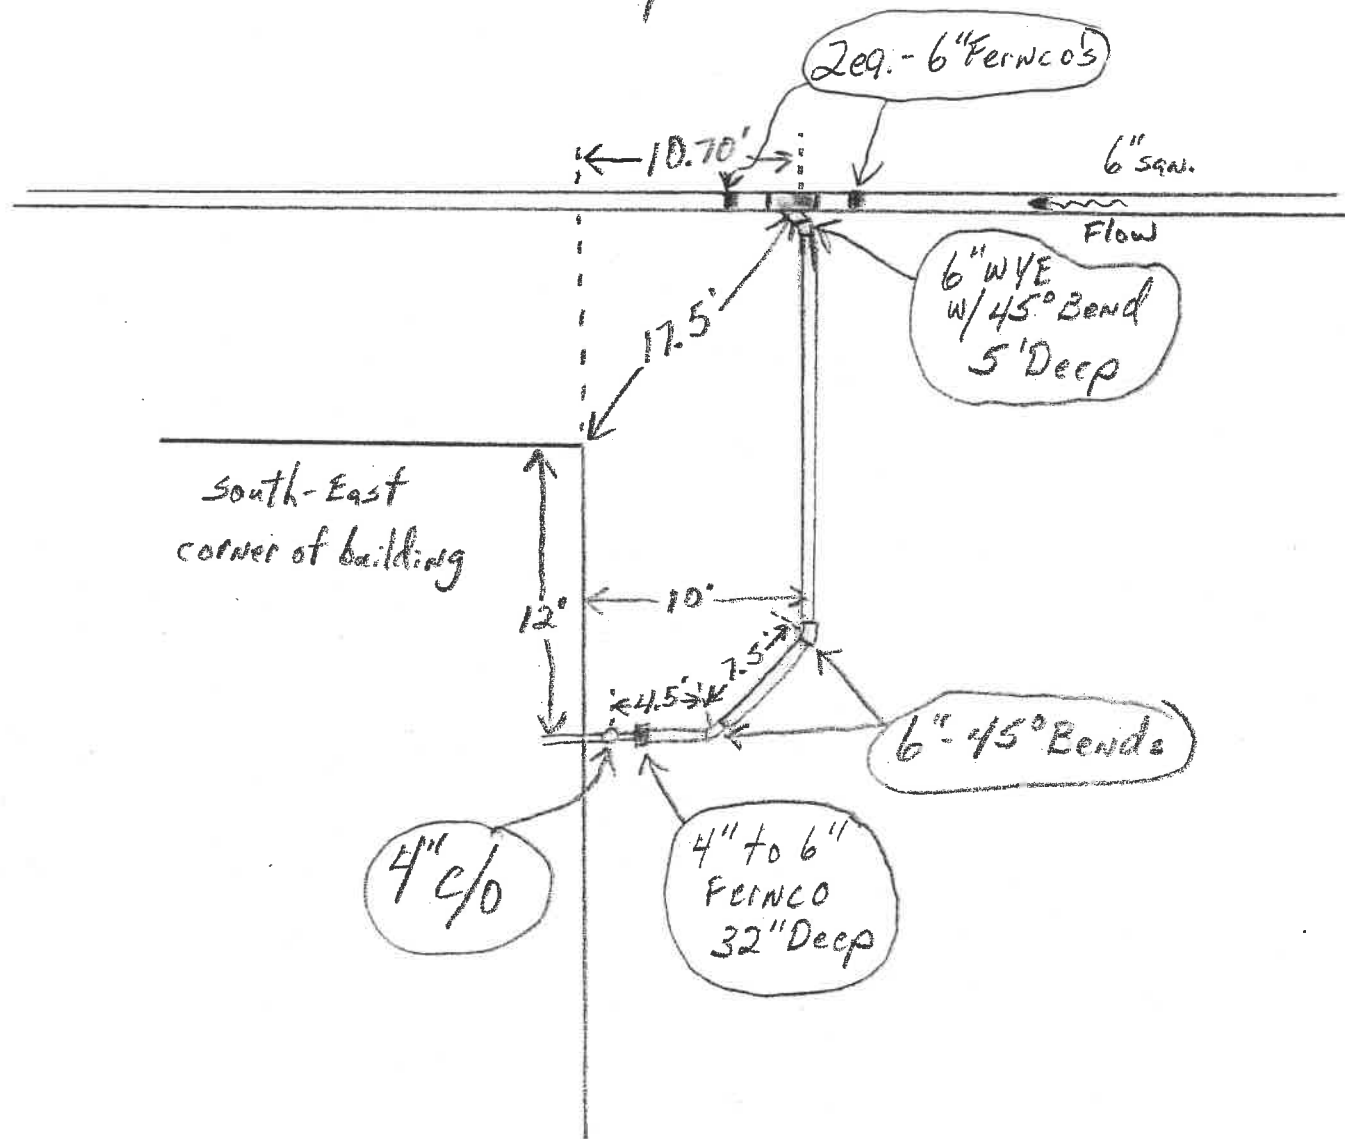

Oberhaus Park New Shelter house Sanitary Service

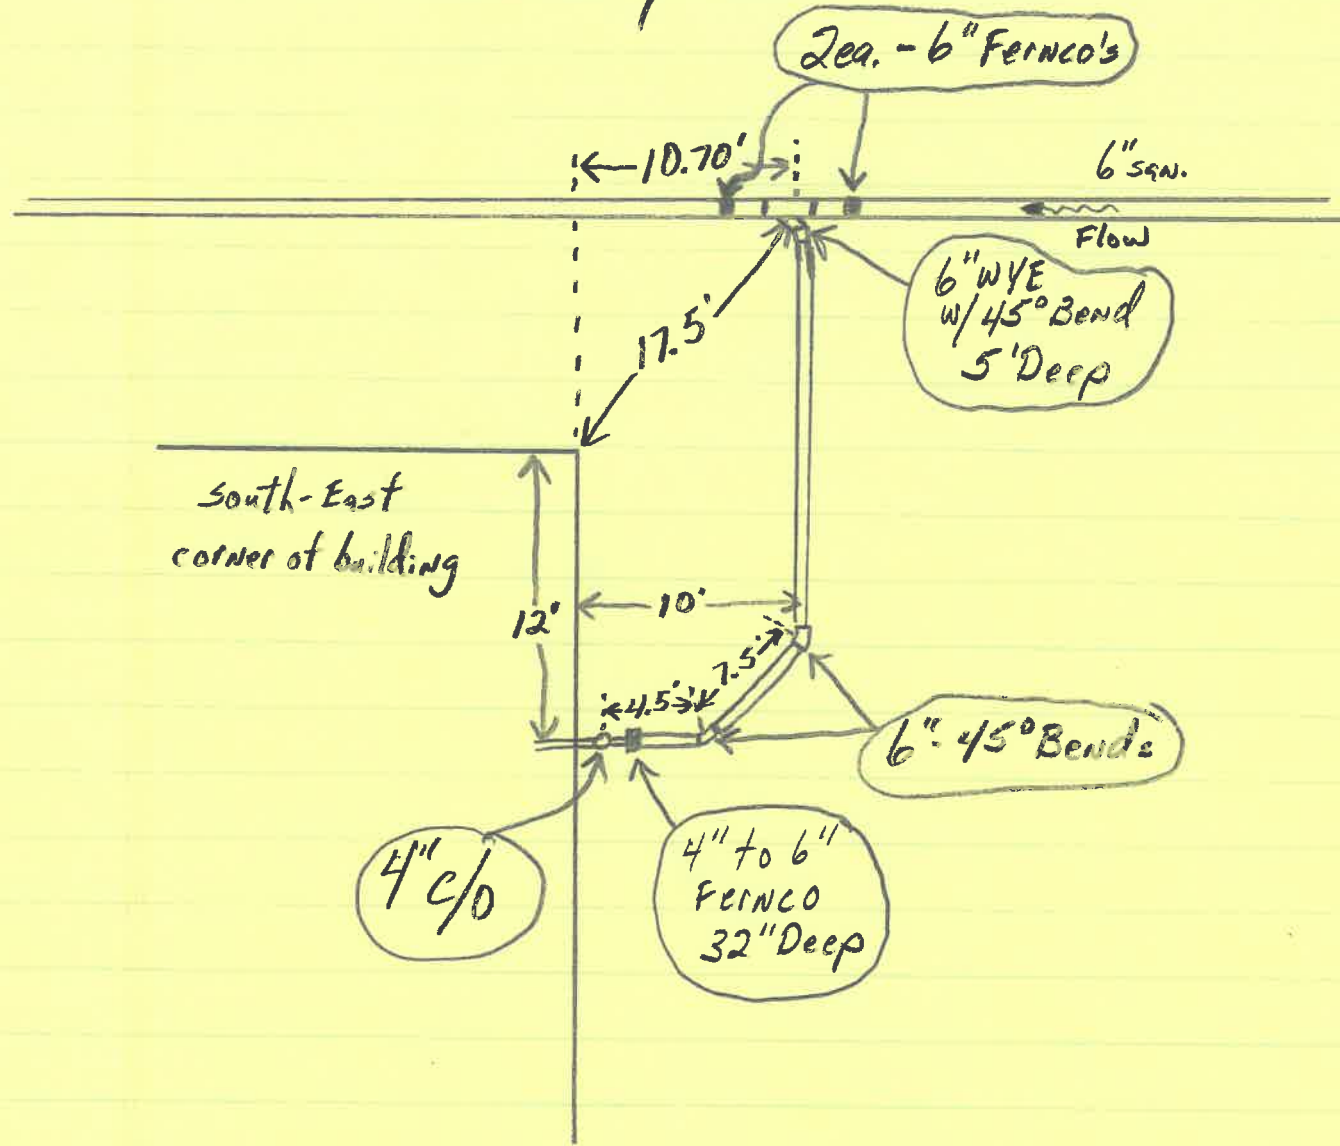

"Oberhaus Park 8" Waterline"

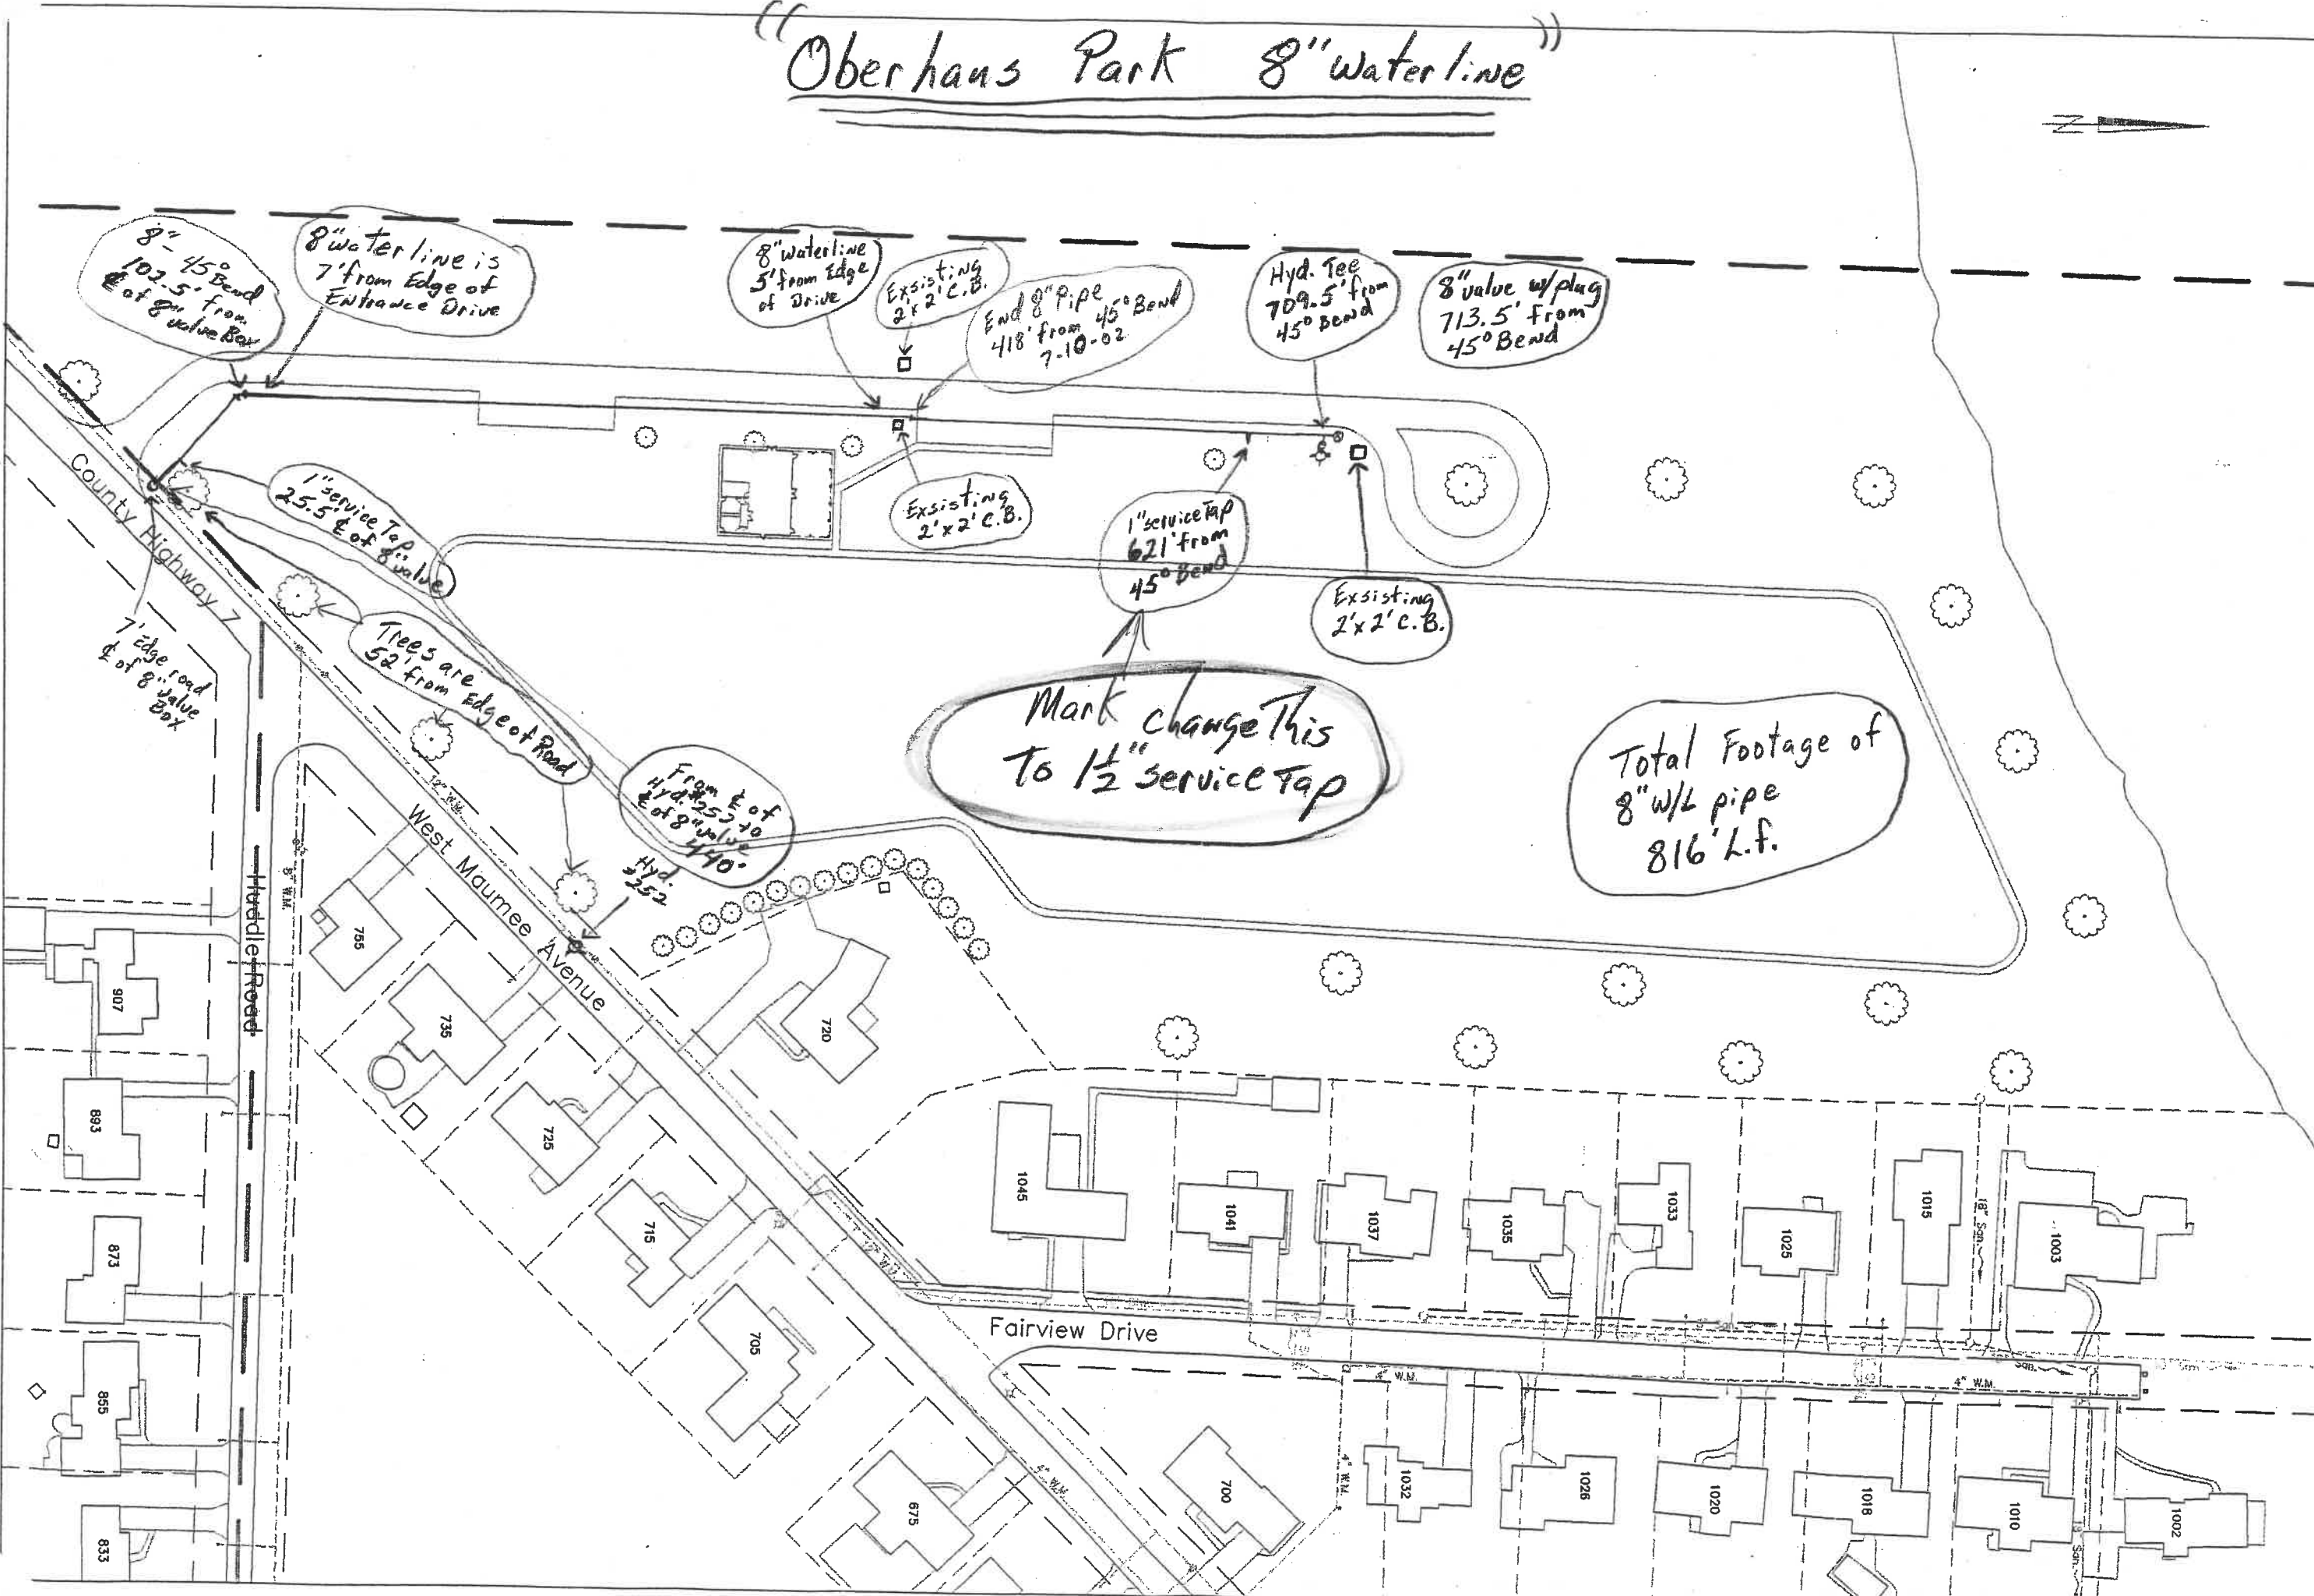

Date: 05/03/01	Drawn By: M.B.S.	Checked By:	Revision:	No.:	Date:
Scale: 1"=100'	Approved By: B.M.D.	Planned By: Joseph R. Kleiner, P.E.			
Oberhaus Park Site Plan		City Of Napoleon Engineering Department 255 W. Riverdale Ave., P.O. Box 151 Napoleon, Ohio 43045			

REX'S COPY