



316 NEARLINGTON
NEW BRITAIN
ZONE C-1

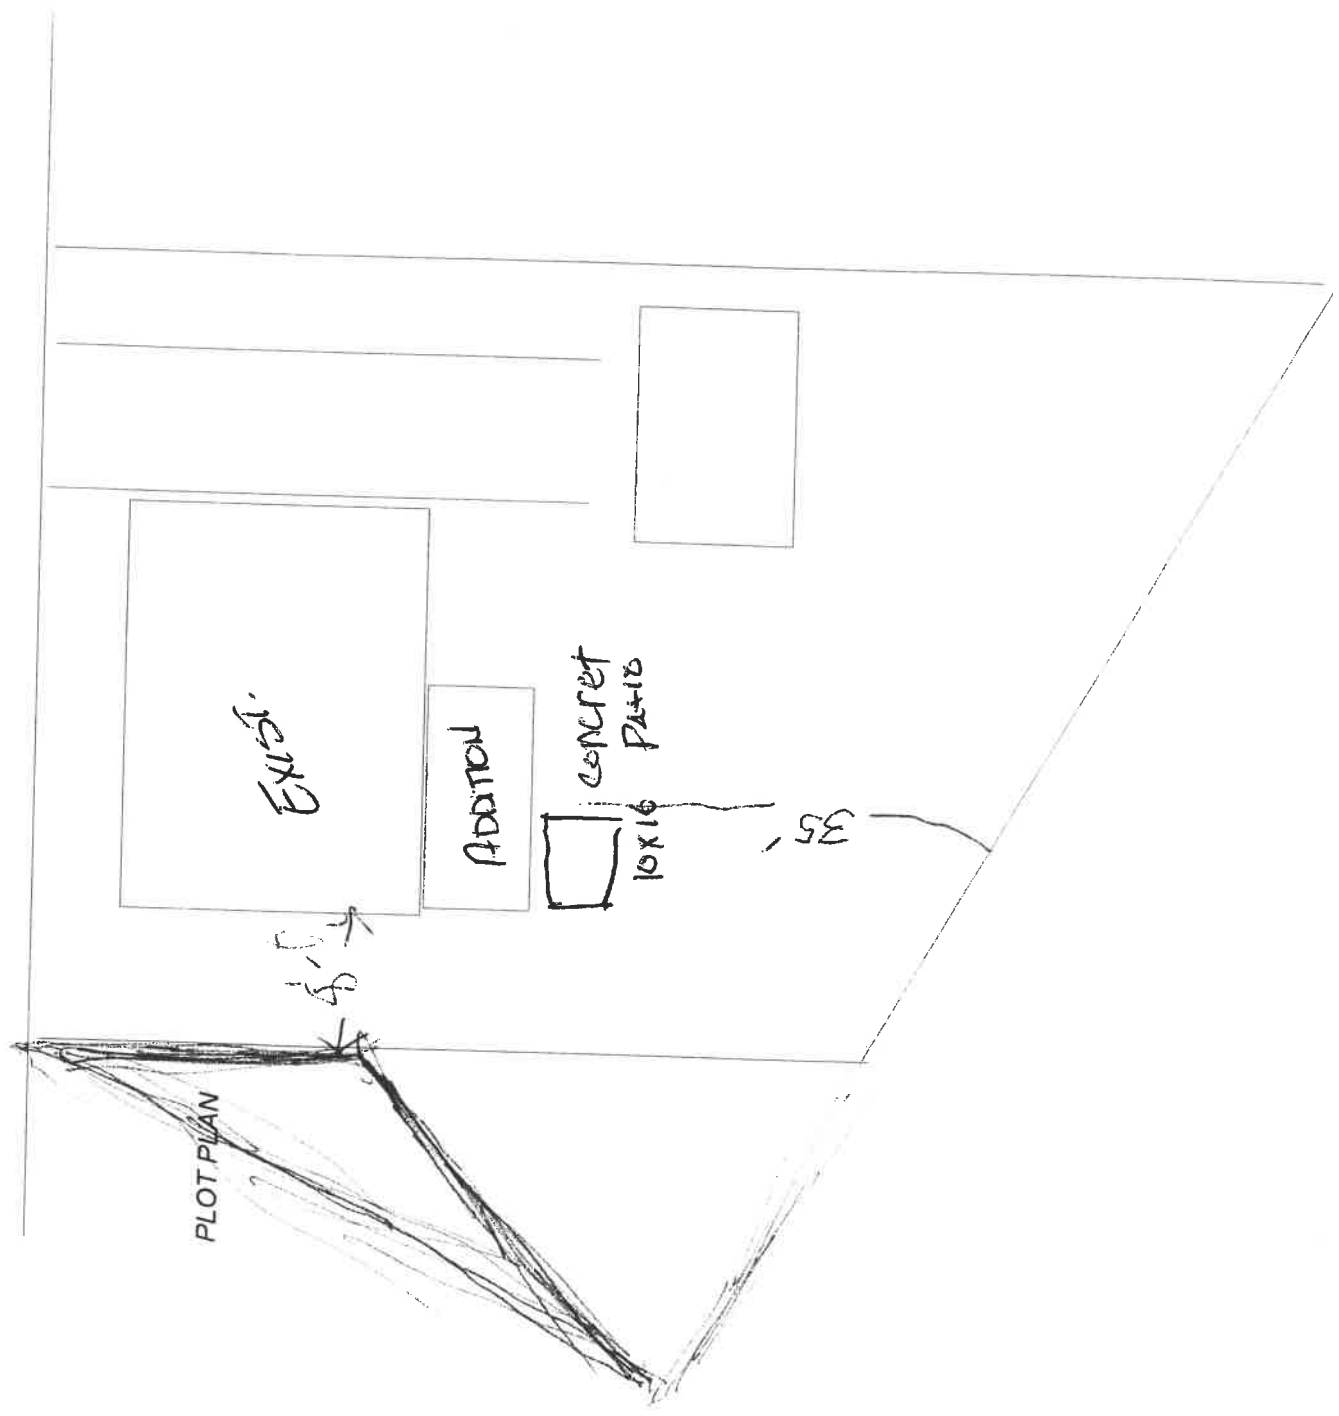

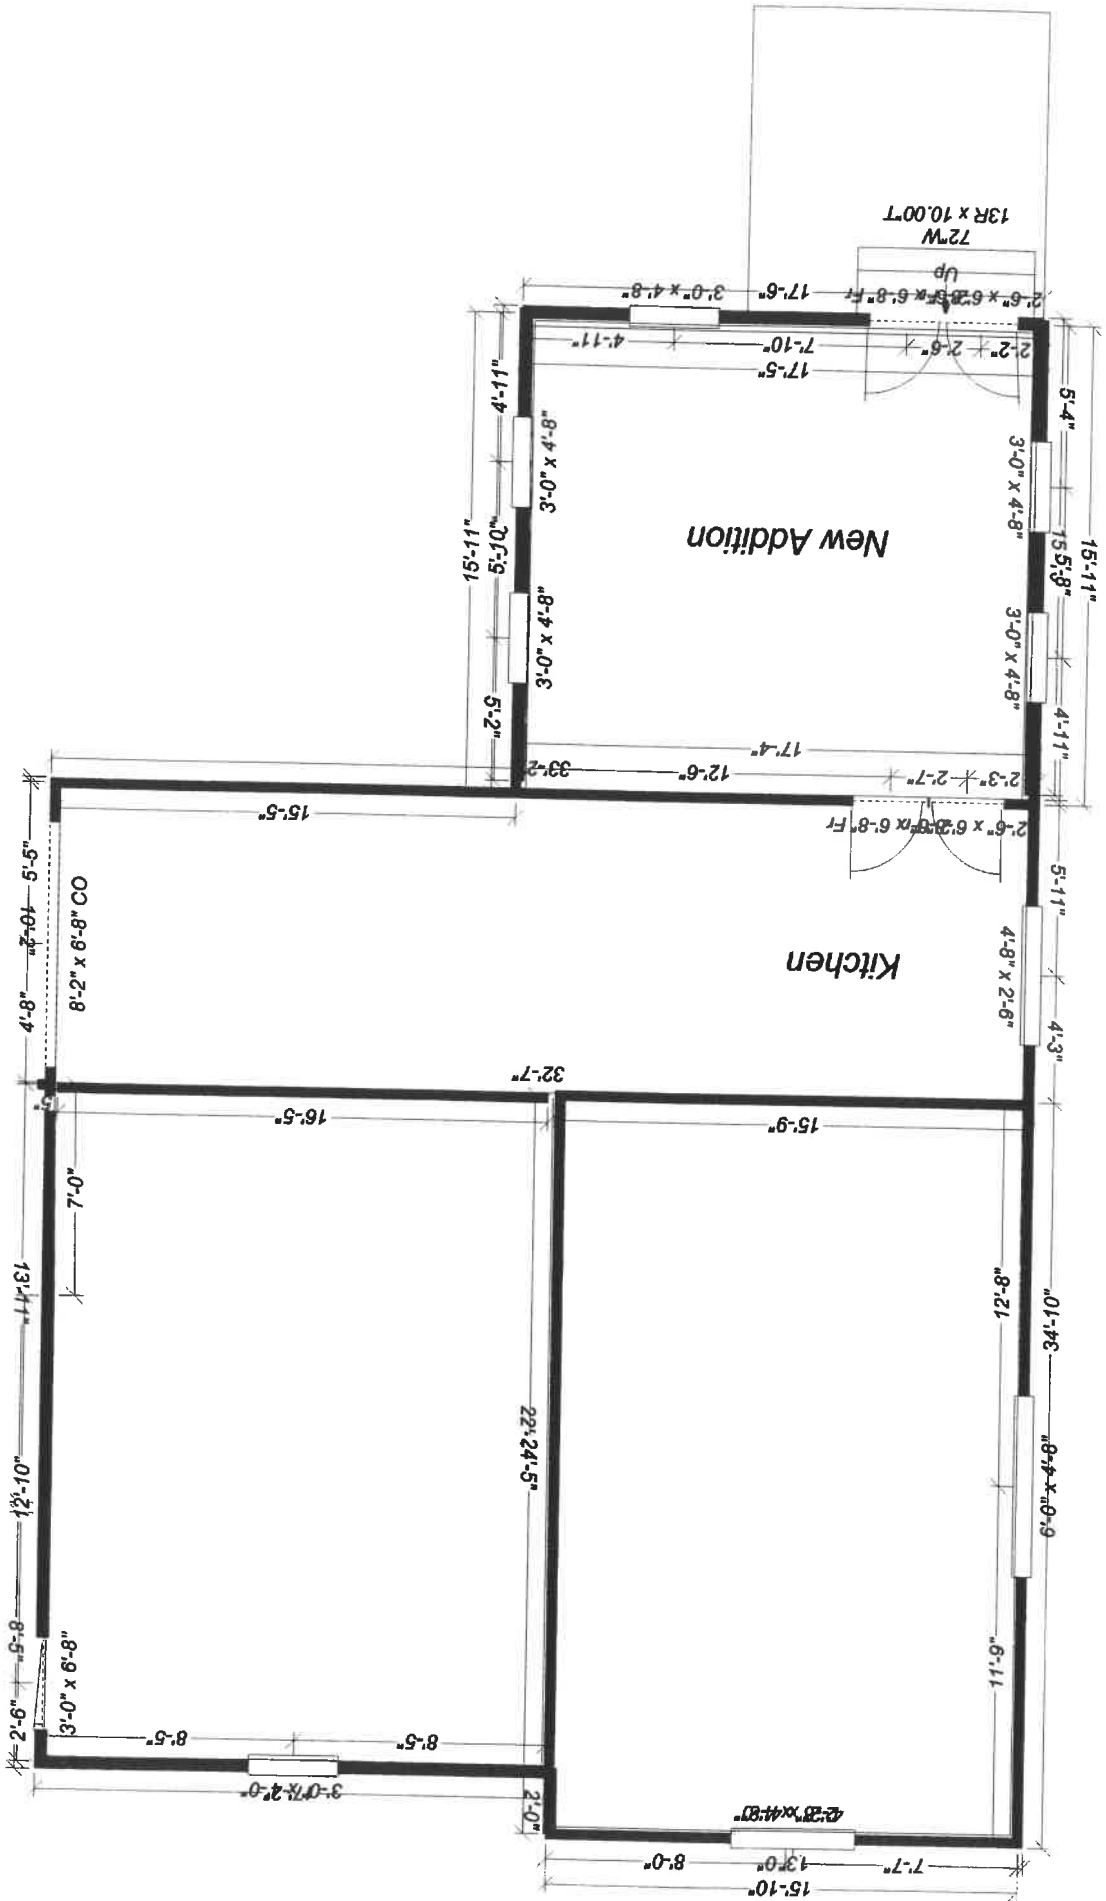

13R x 10.00T

72W

Up

New Addition

Kitchen

2'-3" x 4'-8"

8'-2" x 6'-8" CO

3'-0" x 6'-8" CO