
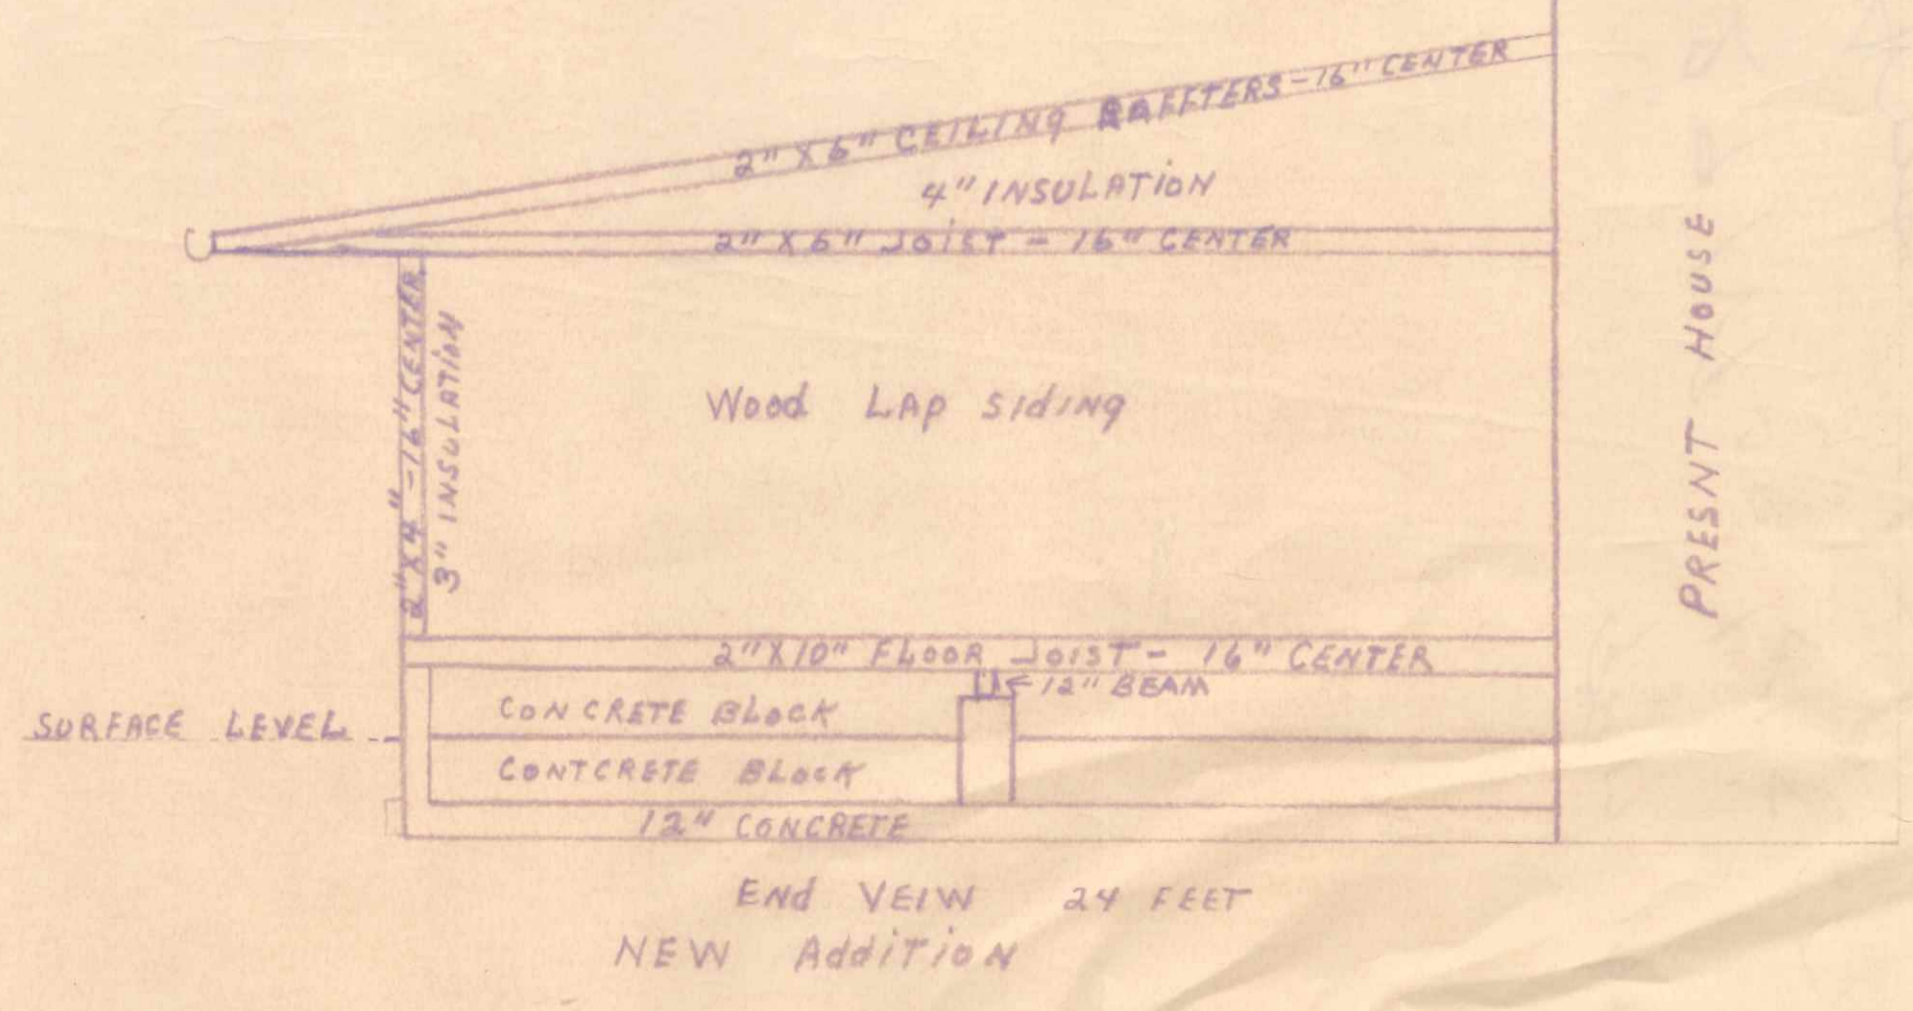


LOT NUMBER 21
 329 MEERISON STREET
 E. T. BARNES 1st Addition

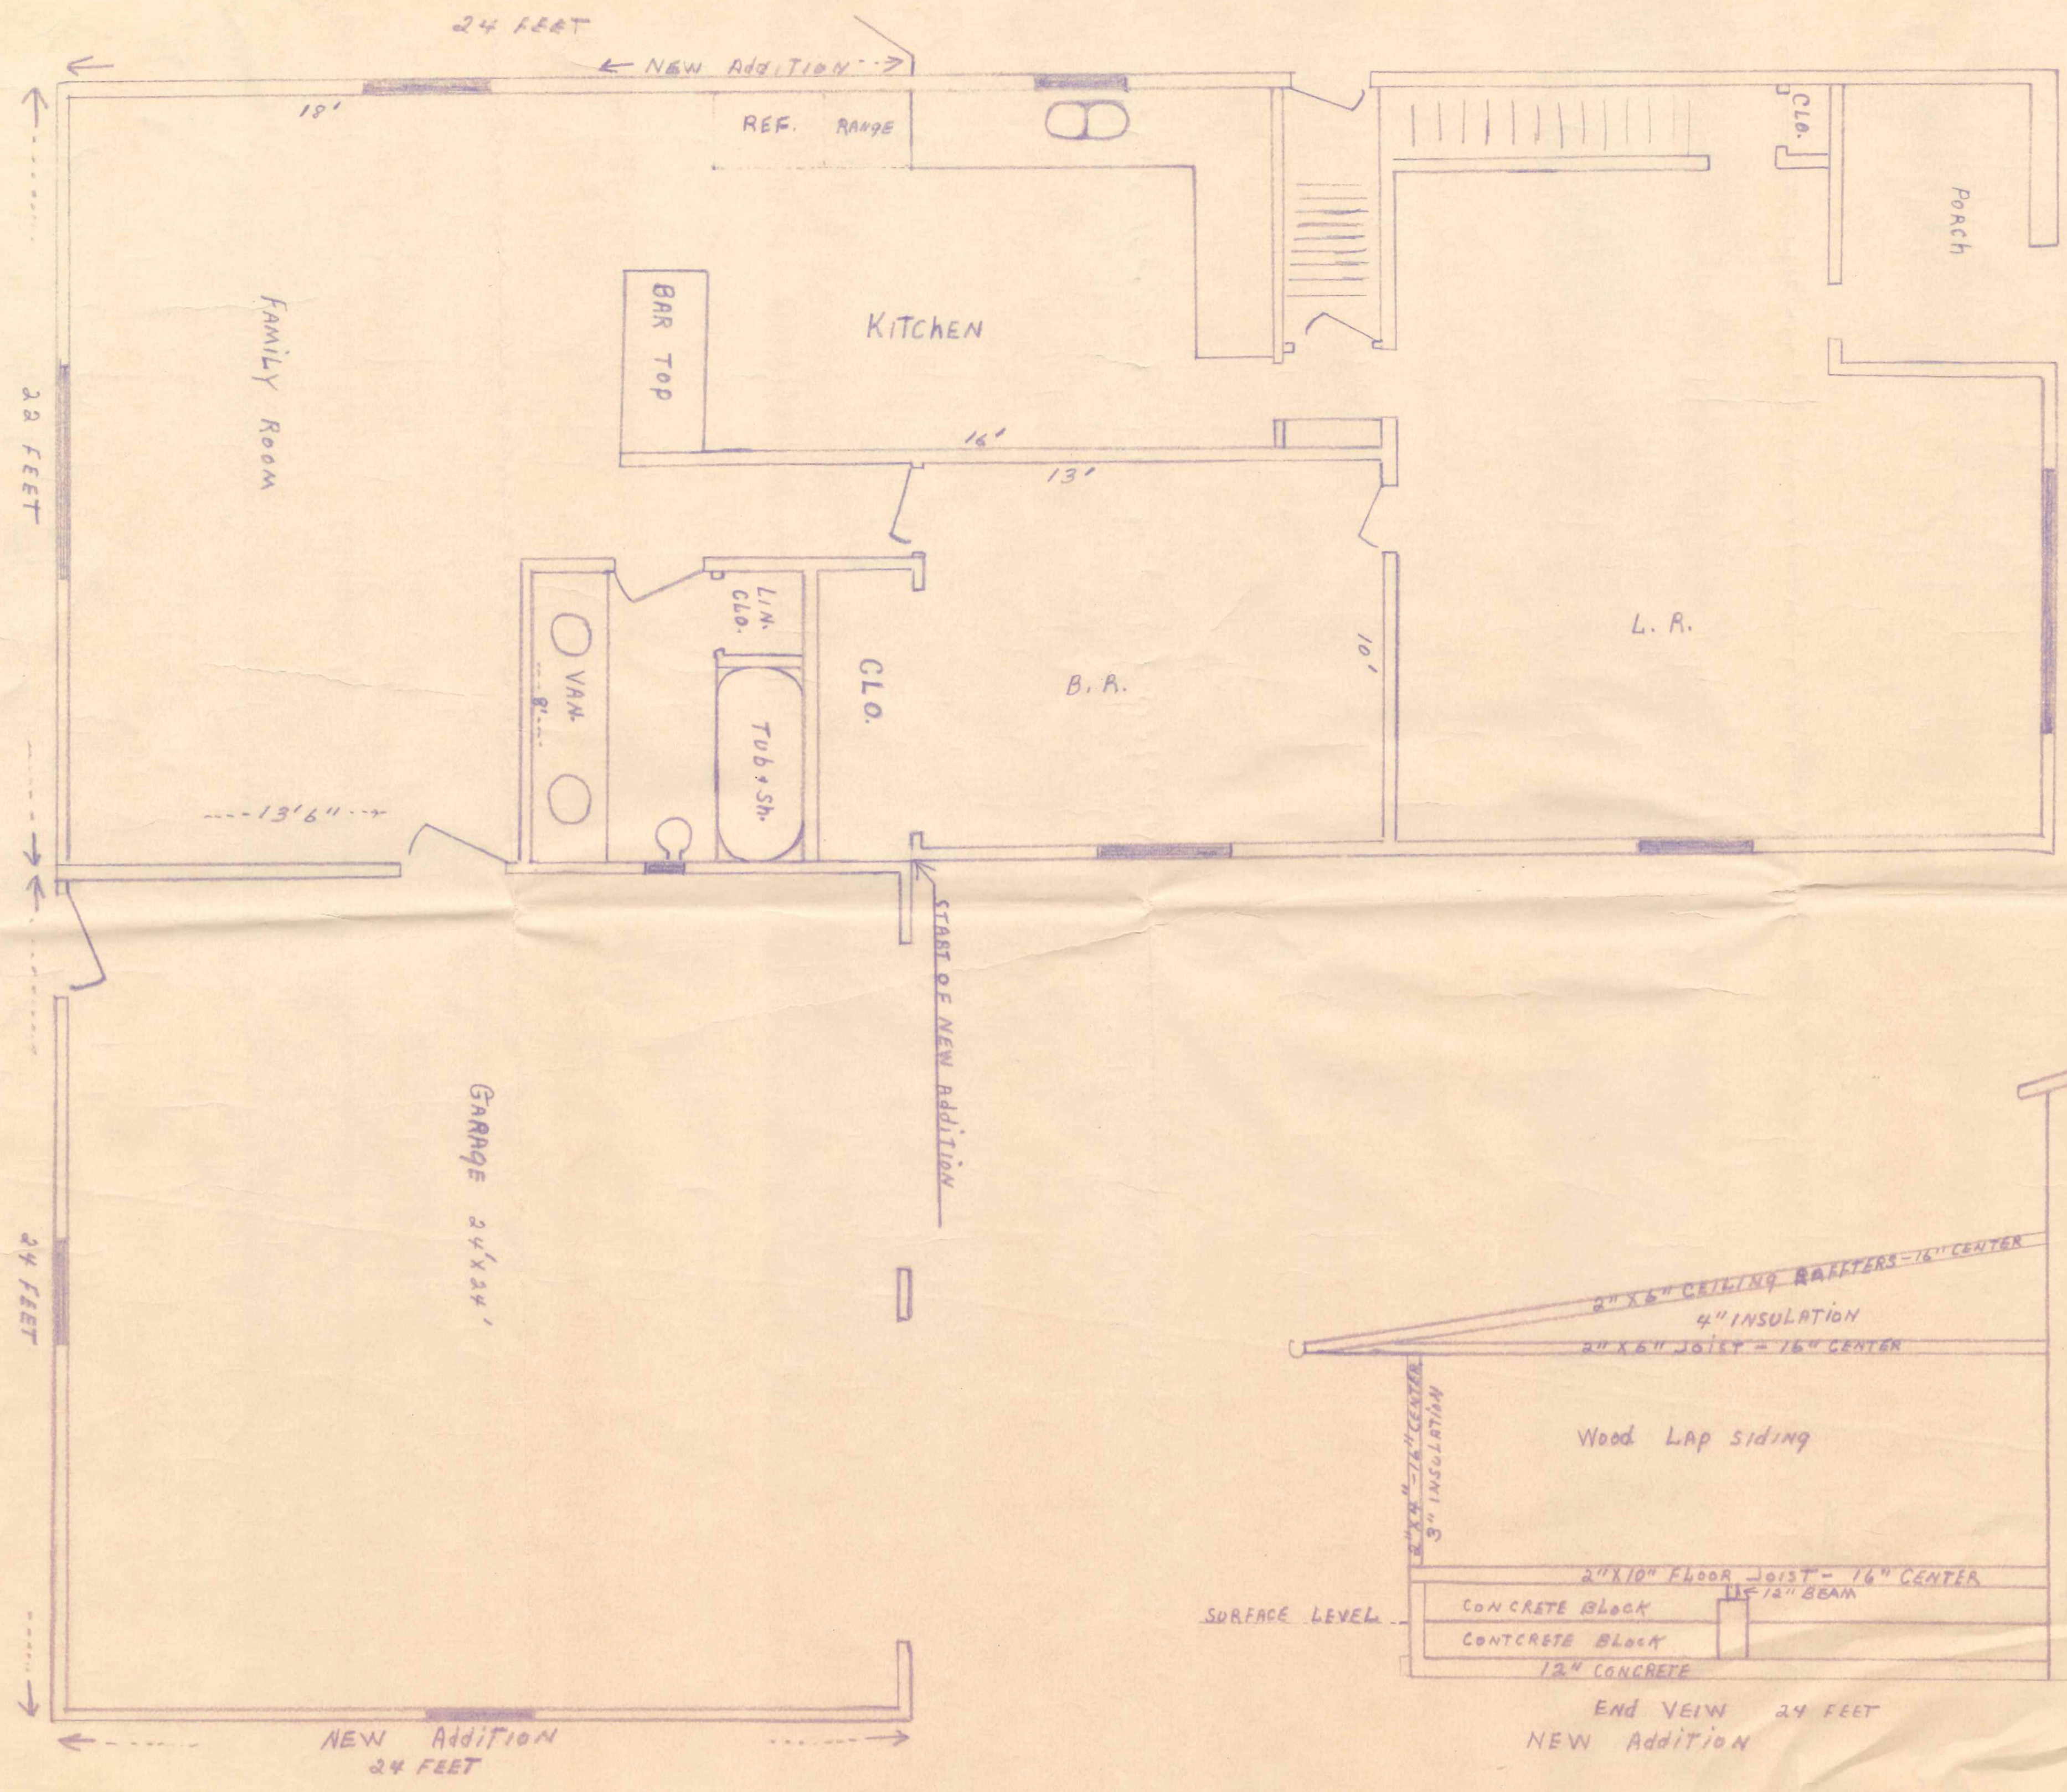

PRESENT HOUSE INSIDE