


PLAT OF SURVEY

331 MEEKISON

BEING LOT 21 OF E. T. BARNES 1st ADDITION TO THE CITY OF NAPOLEON, HENRY COUNTY, OHIO.

for: Donald A. Armbruster.

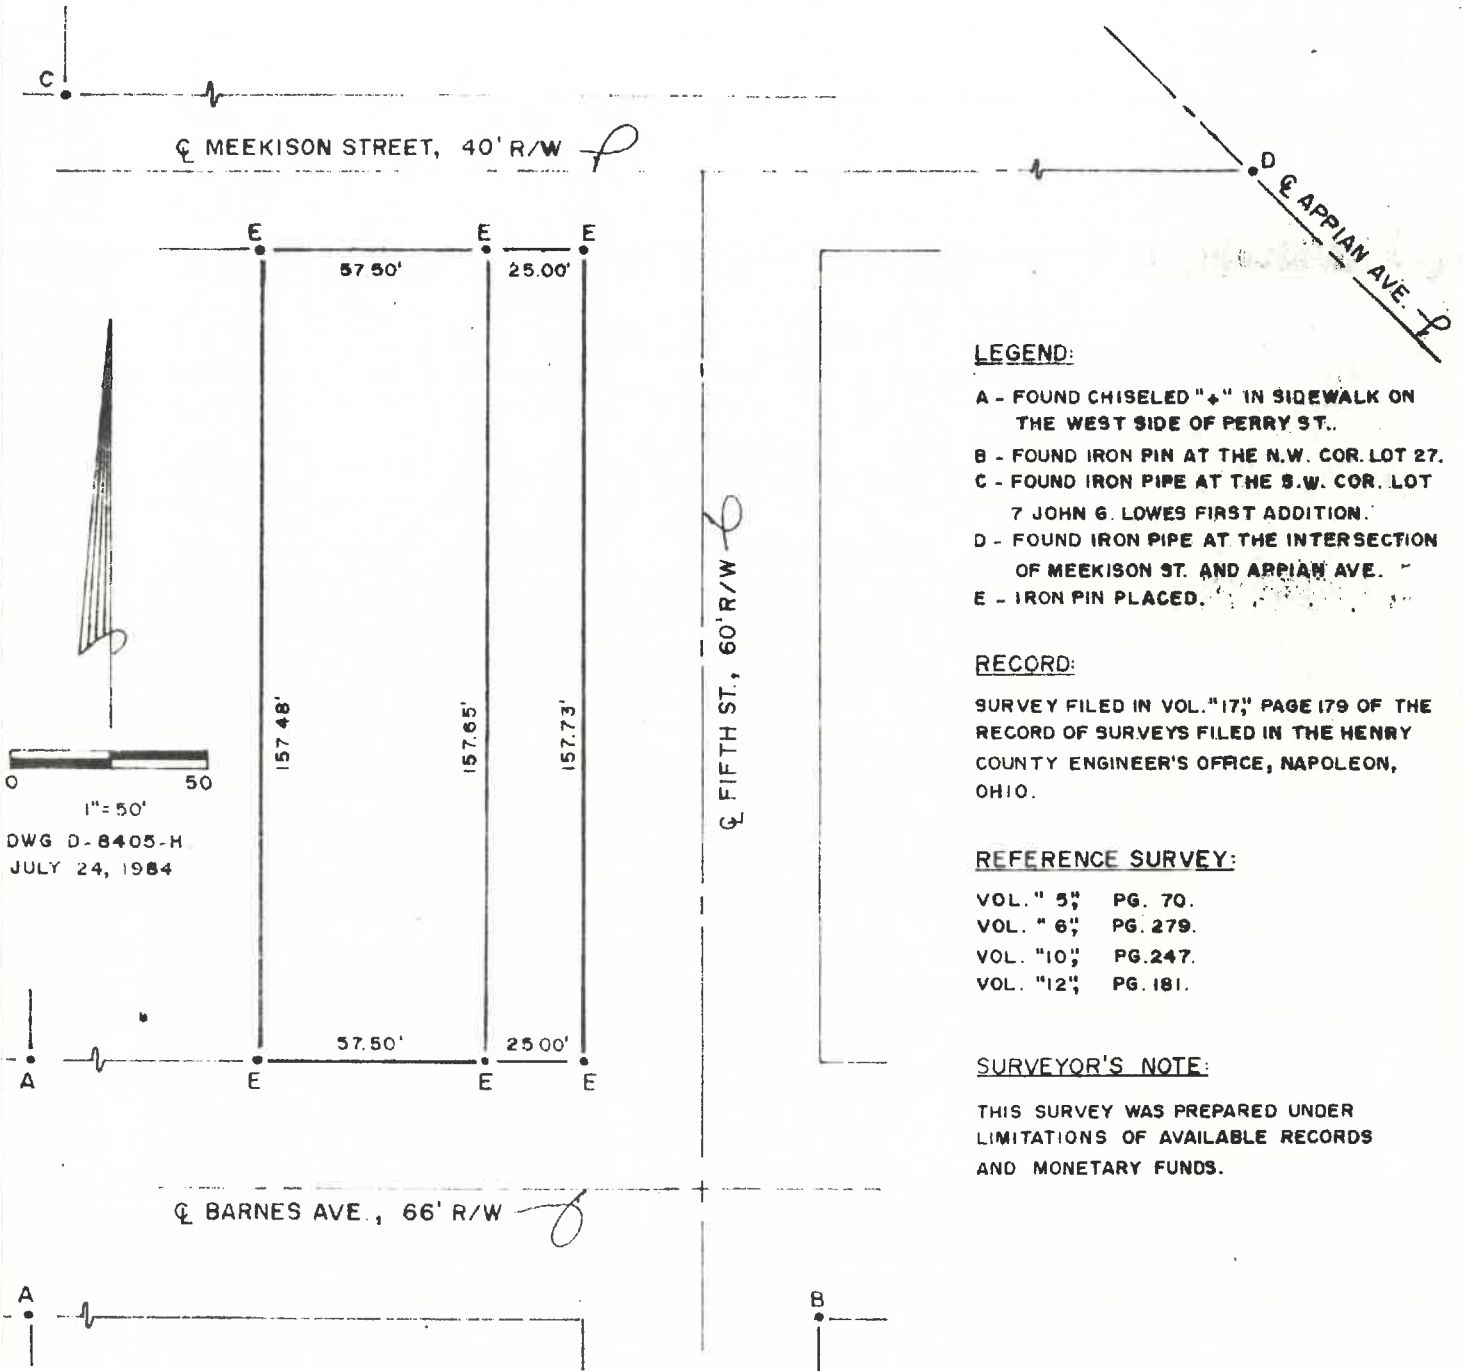

LEGEND:

- A - FOUND CHISELED "+" IN SIDEWALK ON THE WEST SIDE OF PERRY ST.
- B - FOUND IRON PIN AT THE N.W. COR. LOT 27.
- C - FOUND IRON PIPE AT THE S.W. COR. LOT 7 JOHN G. LOWES FIRST ADDITION.
- D - FOUND IRON PIPE AT THE INTERSECTION OF MEEKISON ST. AND ARPIAN AVE.
- E - IRON PIN PLACED.

RECORD:

SURVEY FILED IN VOL. "17," PAGE 179 OF THE RECORD OF SURVEYS FILED IN THE HENRY COUNTY ENGINEER'S OFFICE, NAPOLEON, OHIO.

REFERENCE SURVEY:

- VOL. " 5"; PG. 70.
- VOL. " 6"; PG. 279.
- VOL. "10"; PG. 247.
- VOL. "12"; PG. 181.

SURVEYOR'S NOTE:

THIS SURVEY WAS PREPARED UNDER LIMITATIONS OF AVAILABLE RECORDS AND MONETARY FUNDS.

CERTIFICATION:

I HEREBY CERTIFY THIS SURVEY TO BE CORRECT AND TRUE TO THE BEST OF MY KNOWLEDGE.

Rudolph H. Basselman
RUDOLPH H. BASSELMAN, R.L.S. 6379
REGISTERED LAND SURVEYOR

RUDOLPH H. BASSELMAN

Engineering & Surveying

1105 2nd Federal Street, Archbold, OH 43500

(419) 446-2643

