



Date Installed: 4-11-07
Installed by: Vernon Nagel/Const
Inspected by: Rex Moll

Res # 1150
Michigan ST.

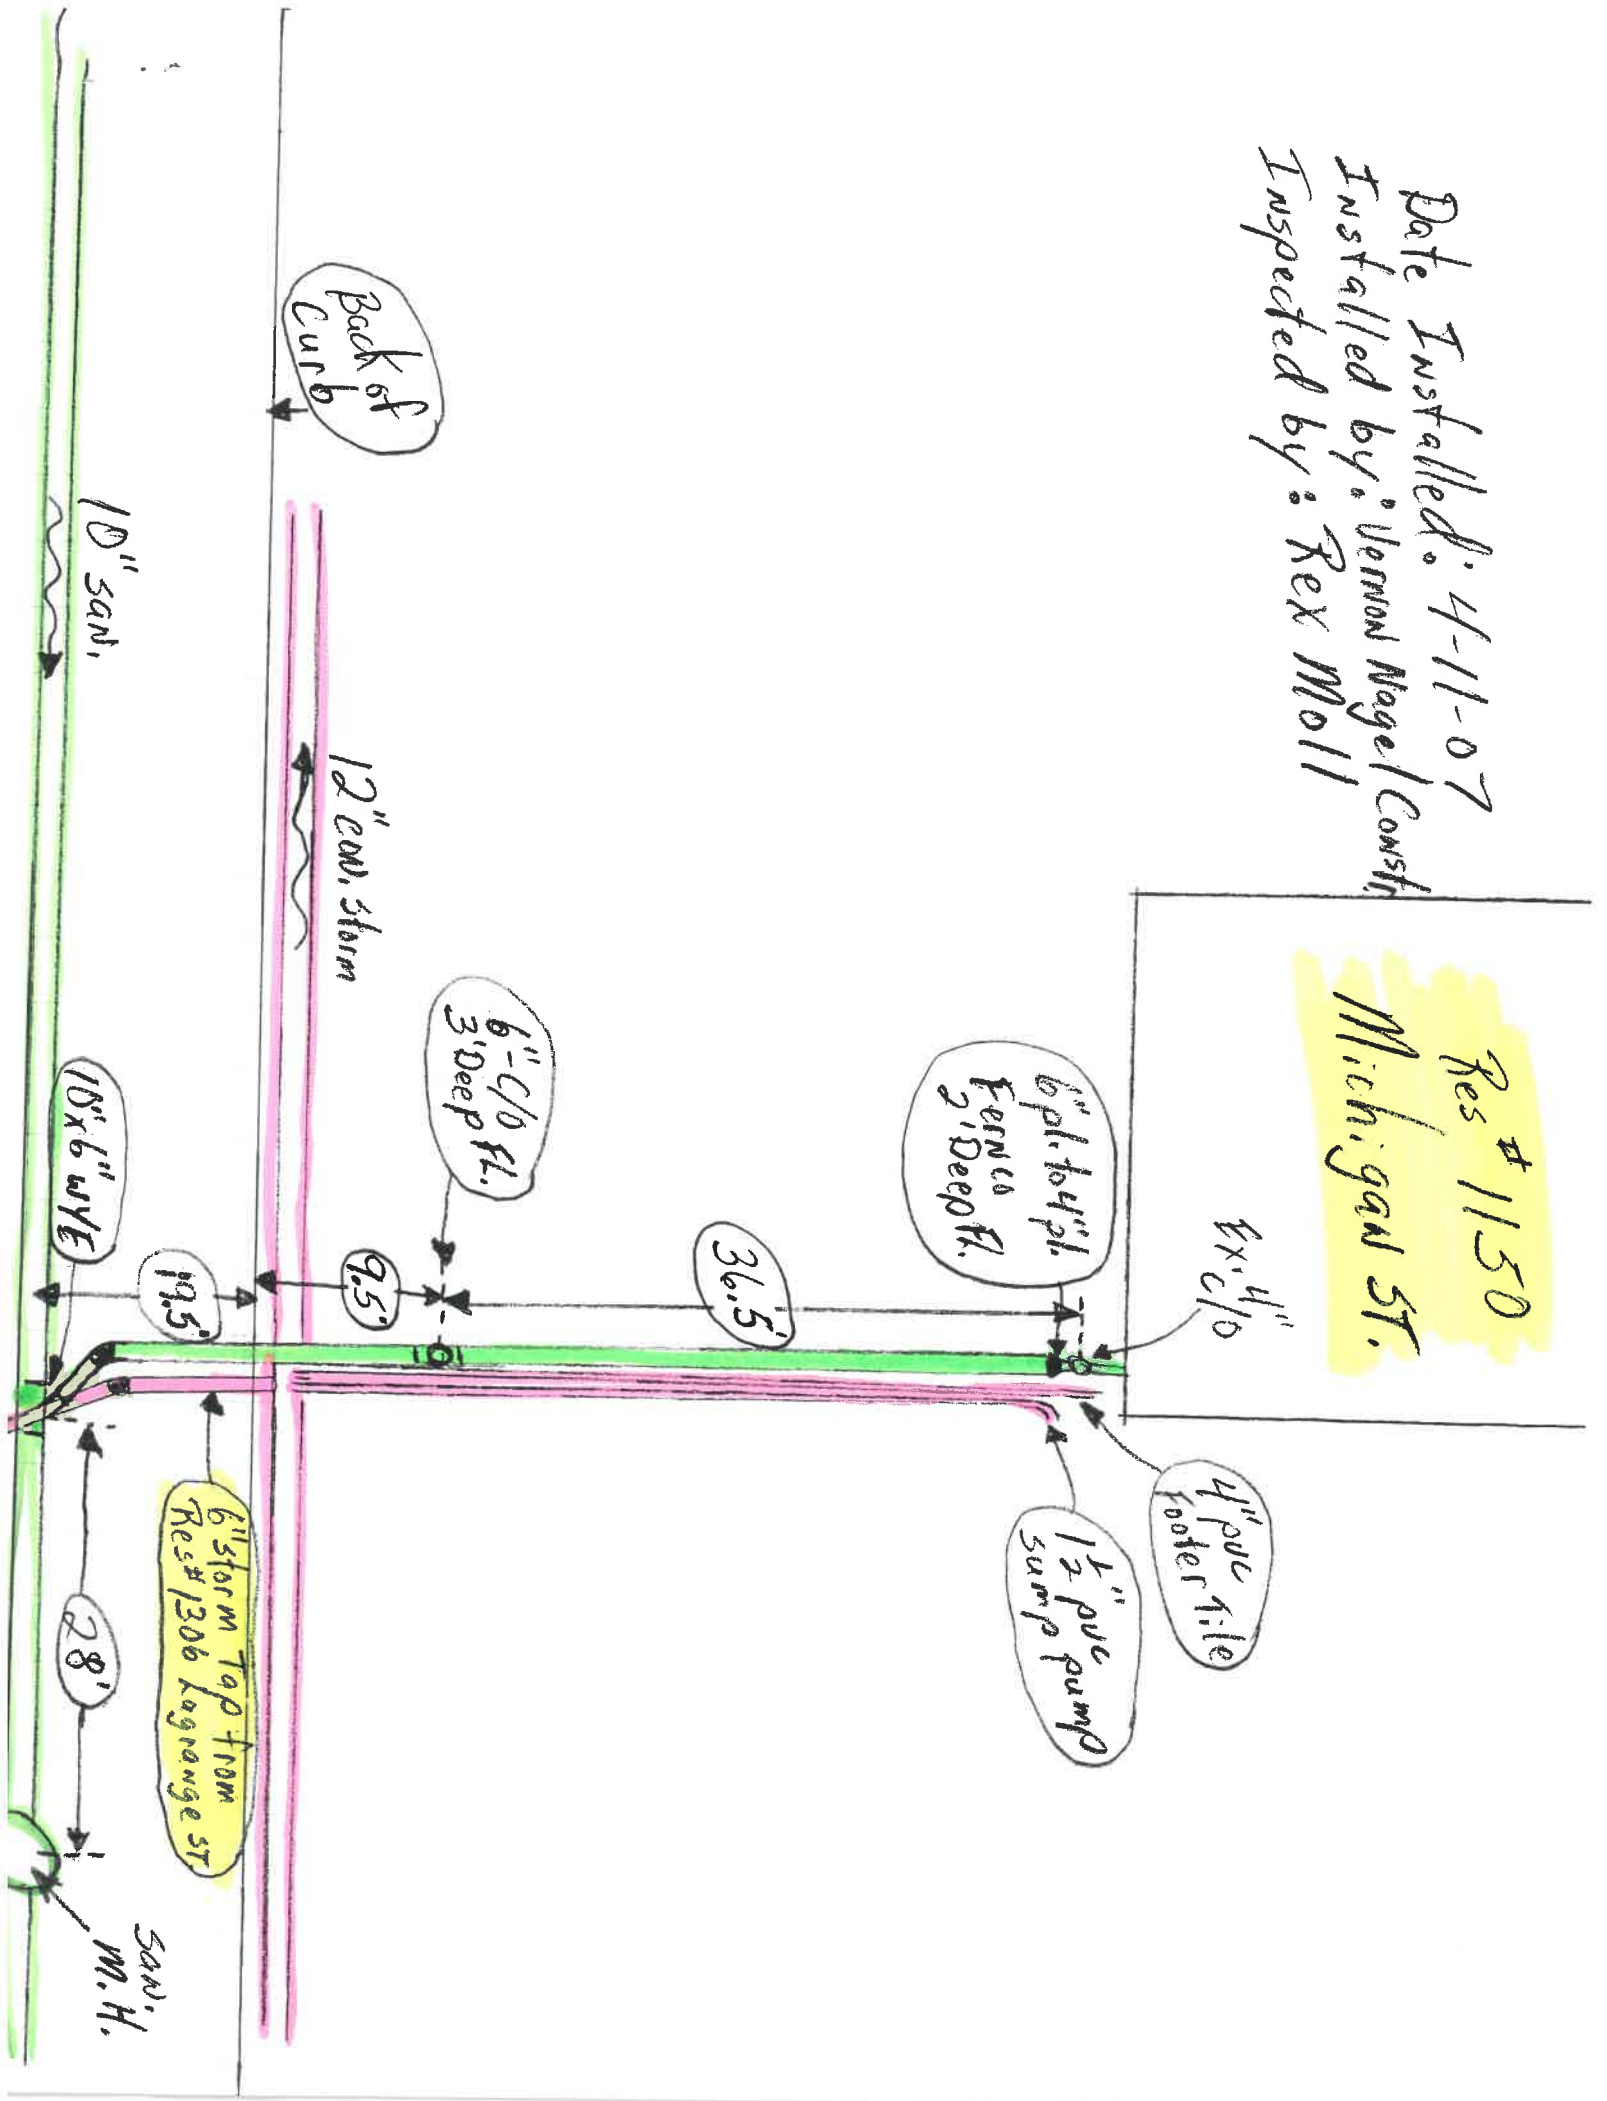

Date Installed: 4-11-07
 Installed by: Vernon Nage / Const
 Inspected by: Rex Moll

Res # 1150
 Michigau ST.

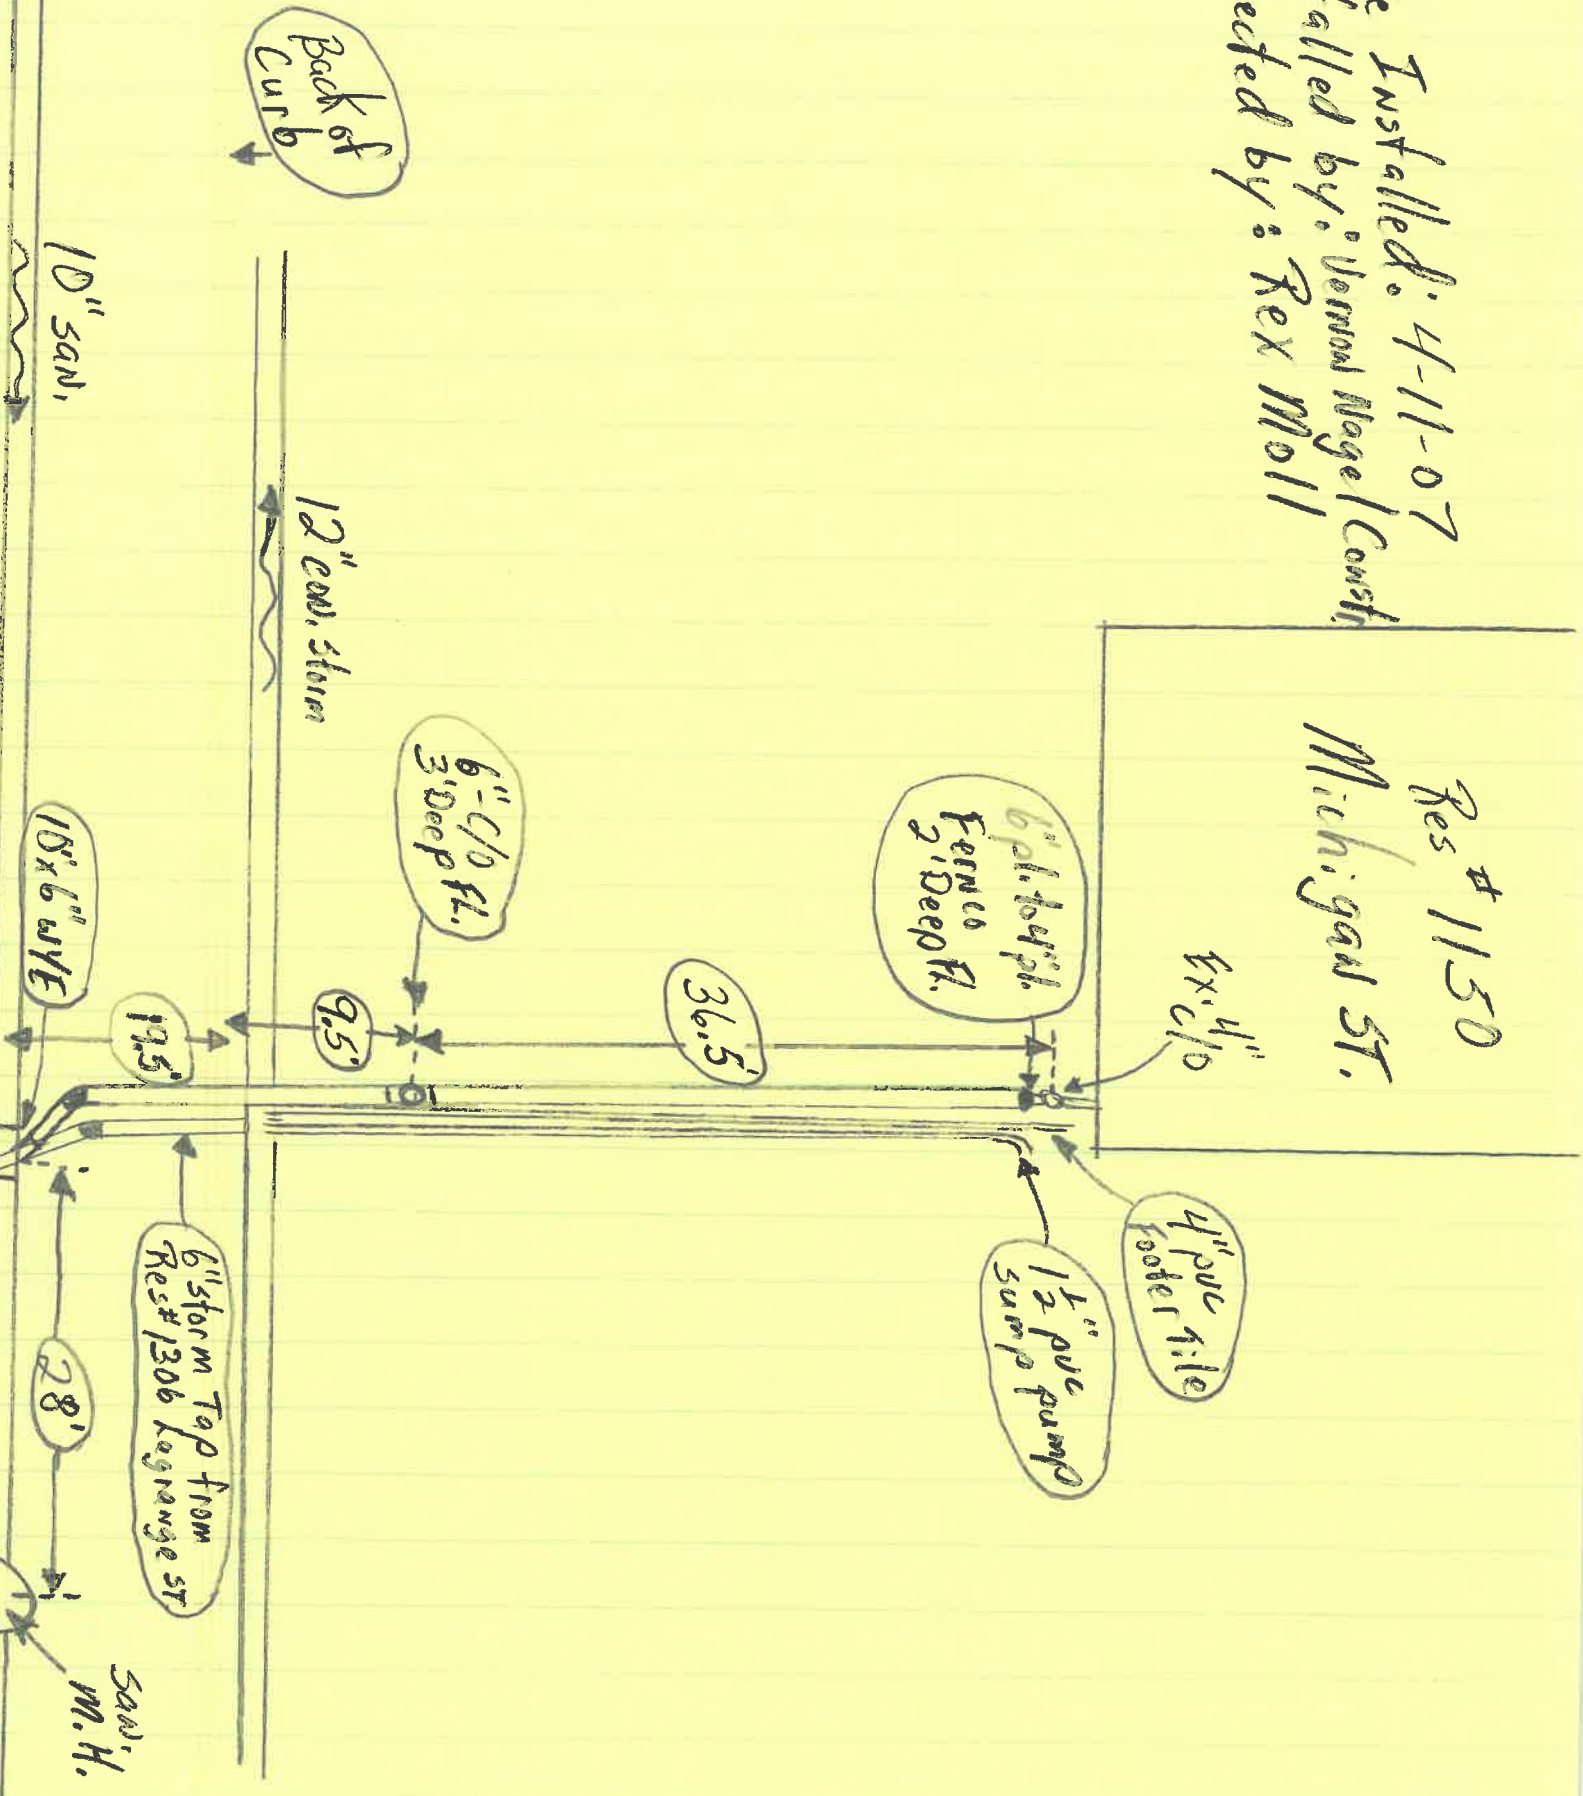

Date Installed: 4-11-07
 Installed by: Vernon Nagel/Constr
 Inspected by: Rex Moll

Res # 1150
 Michigan ST.

