

PERMIT

City of Napoleon
255 W. Riverview
Napoleon, OH 43545

Division of Building and Zoning
PH (419) 592-4010
FAX (419) 599-8393

Permit No: 002444 Date Issued: 11-05-04 Issued by: MBS

Job Location: 522 MONROE ST Est. Cost: 825.00

Lot #: Subdivision Name:

Owner: GAMBLE, RON Agent: JERRY GLANZ TRENCHIN
Address: 522 MONROE ST Address: 6 LAKEVIEW DR
CSZ: NAPOLEON, OH 43545 CSZ: NAPOLEON, OH 43545
Phone: 419-599-0239 Phone: 419-599-4103

Use Type - Residential: Other:

ZONING INFORMATION

Dist: Lot Dim: Area: Fyrd: Syrd: Ryrd:
Max HT: # Pkg Spaces: # Loading SP: Max Lot Cov:

BOARD OF ZONING APPEALS:

Work Type - New: Replmnt: X Addn'n: Alter: Remodel:


WORK INFORMATION

Size - Lgth: Width: Stories: Living Area SF:
Garage Area SF: Height: Bldg Vol Demo Permit:

WORK DESCRIPTION
SANITARY SERVICE REPLACEMENT

FEE DESCRIPTION	PAID DATE	FEE AMOUNT DUE
SEWER INSPECTION PER		25.00

Total Fees Due 25.00

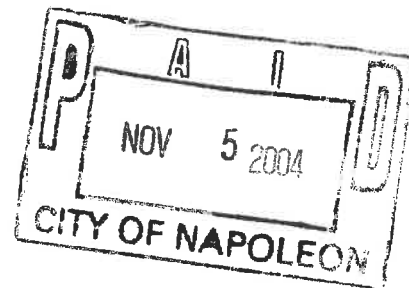

11/5/04
Date

[Signature]
Applicant Signature

Monroe ST.

Date Installed: 3-2-04

Installed by: Vernon Nagel Constr.

Inspected by: Rex Moll


Garage

Res # 522
Monroe ST.

Fl. 6" c/o
Elev. 655.53

6" plug

8" x 8" x 8" TEE
w/ 8" x 6" FERNCO

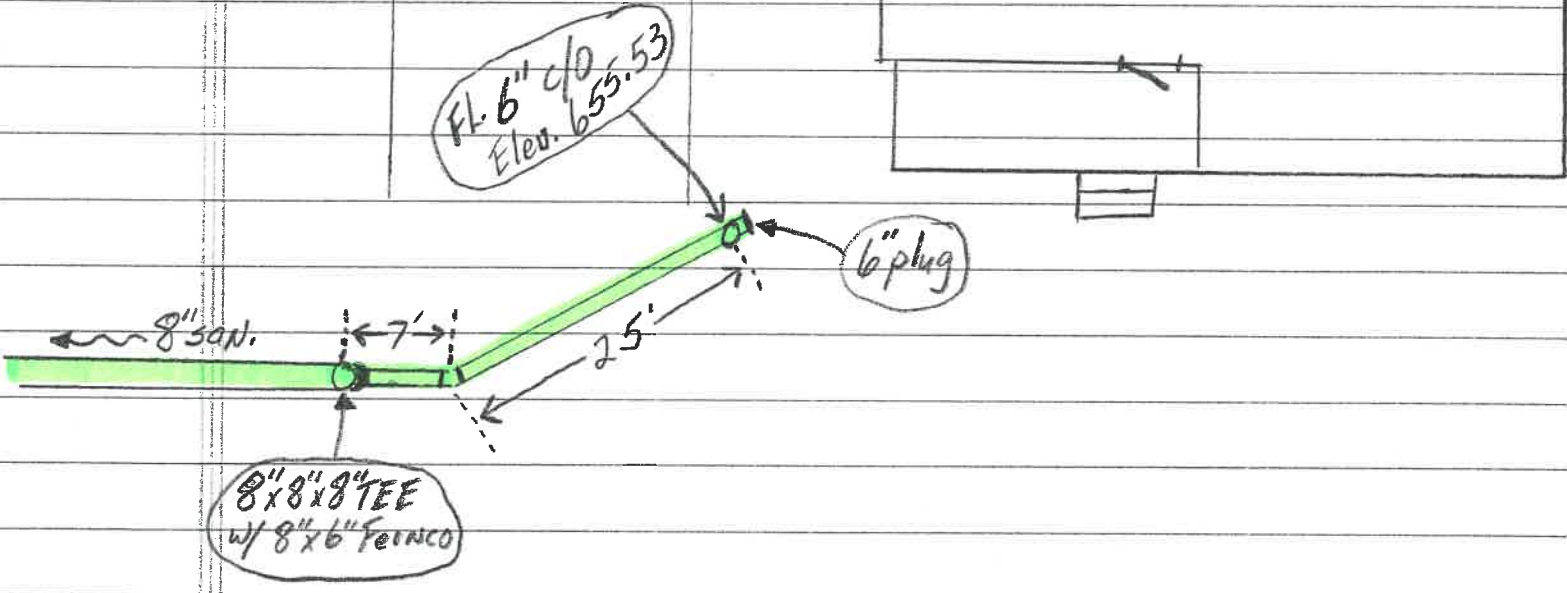

Monroe ST.

Date Installed: 3-2-04

Installed by: Vernon Nagel Constr.

Inspected by: Rex Moll

Garage

Res # 522
Monroe ST.

Fl. 6" c/d
Elev. 655.53


6" plug


8" SAN.

7'

25'

8" x 8" x 8" TEE
w/ 8" x 6" FERNCO

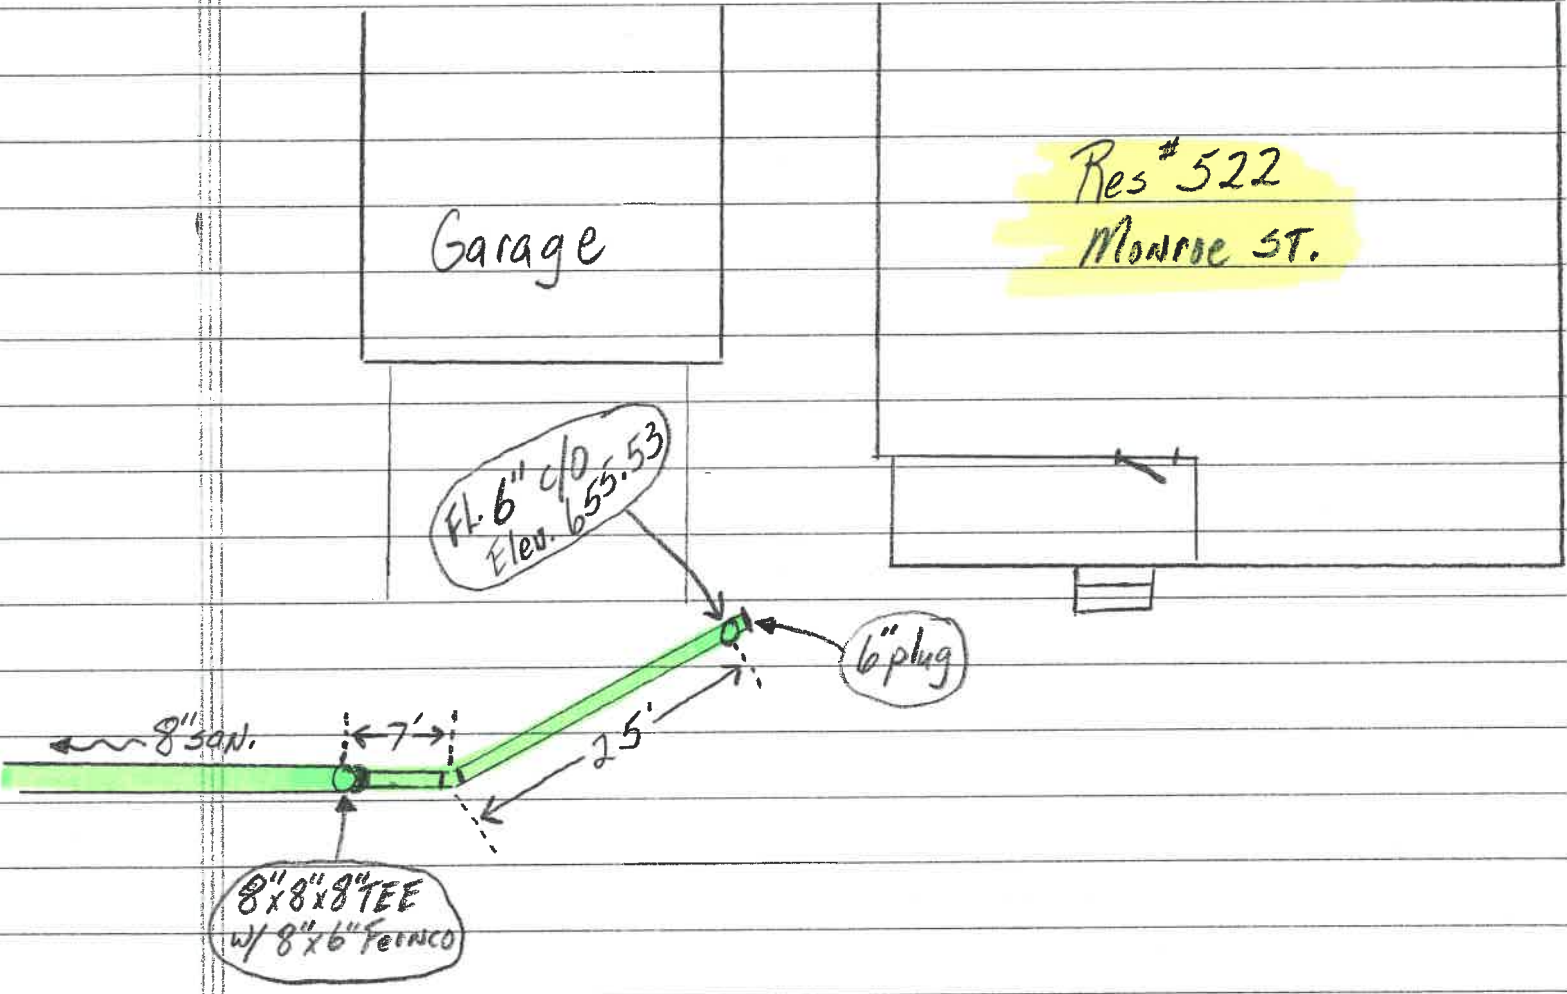

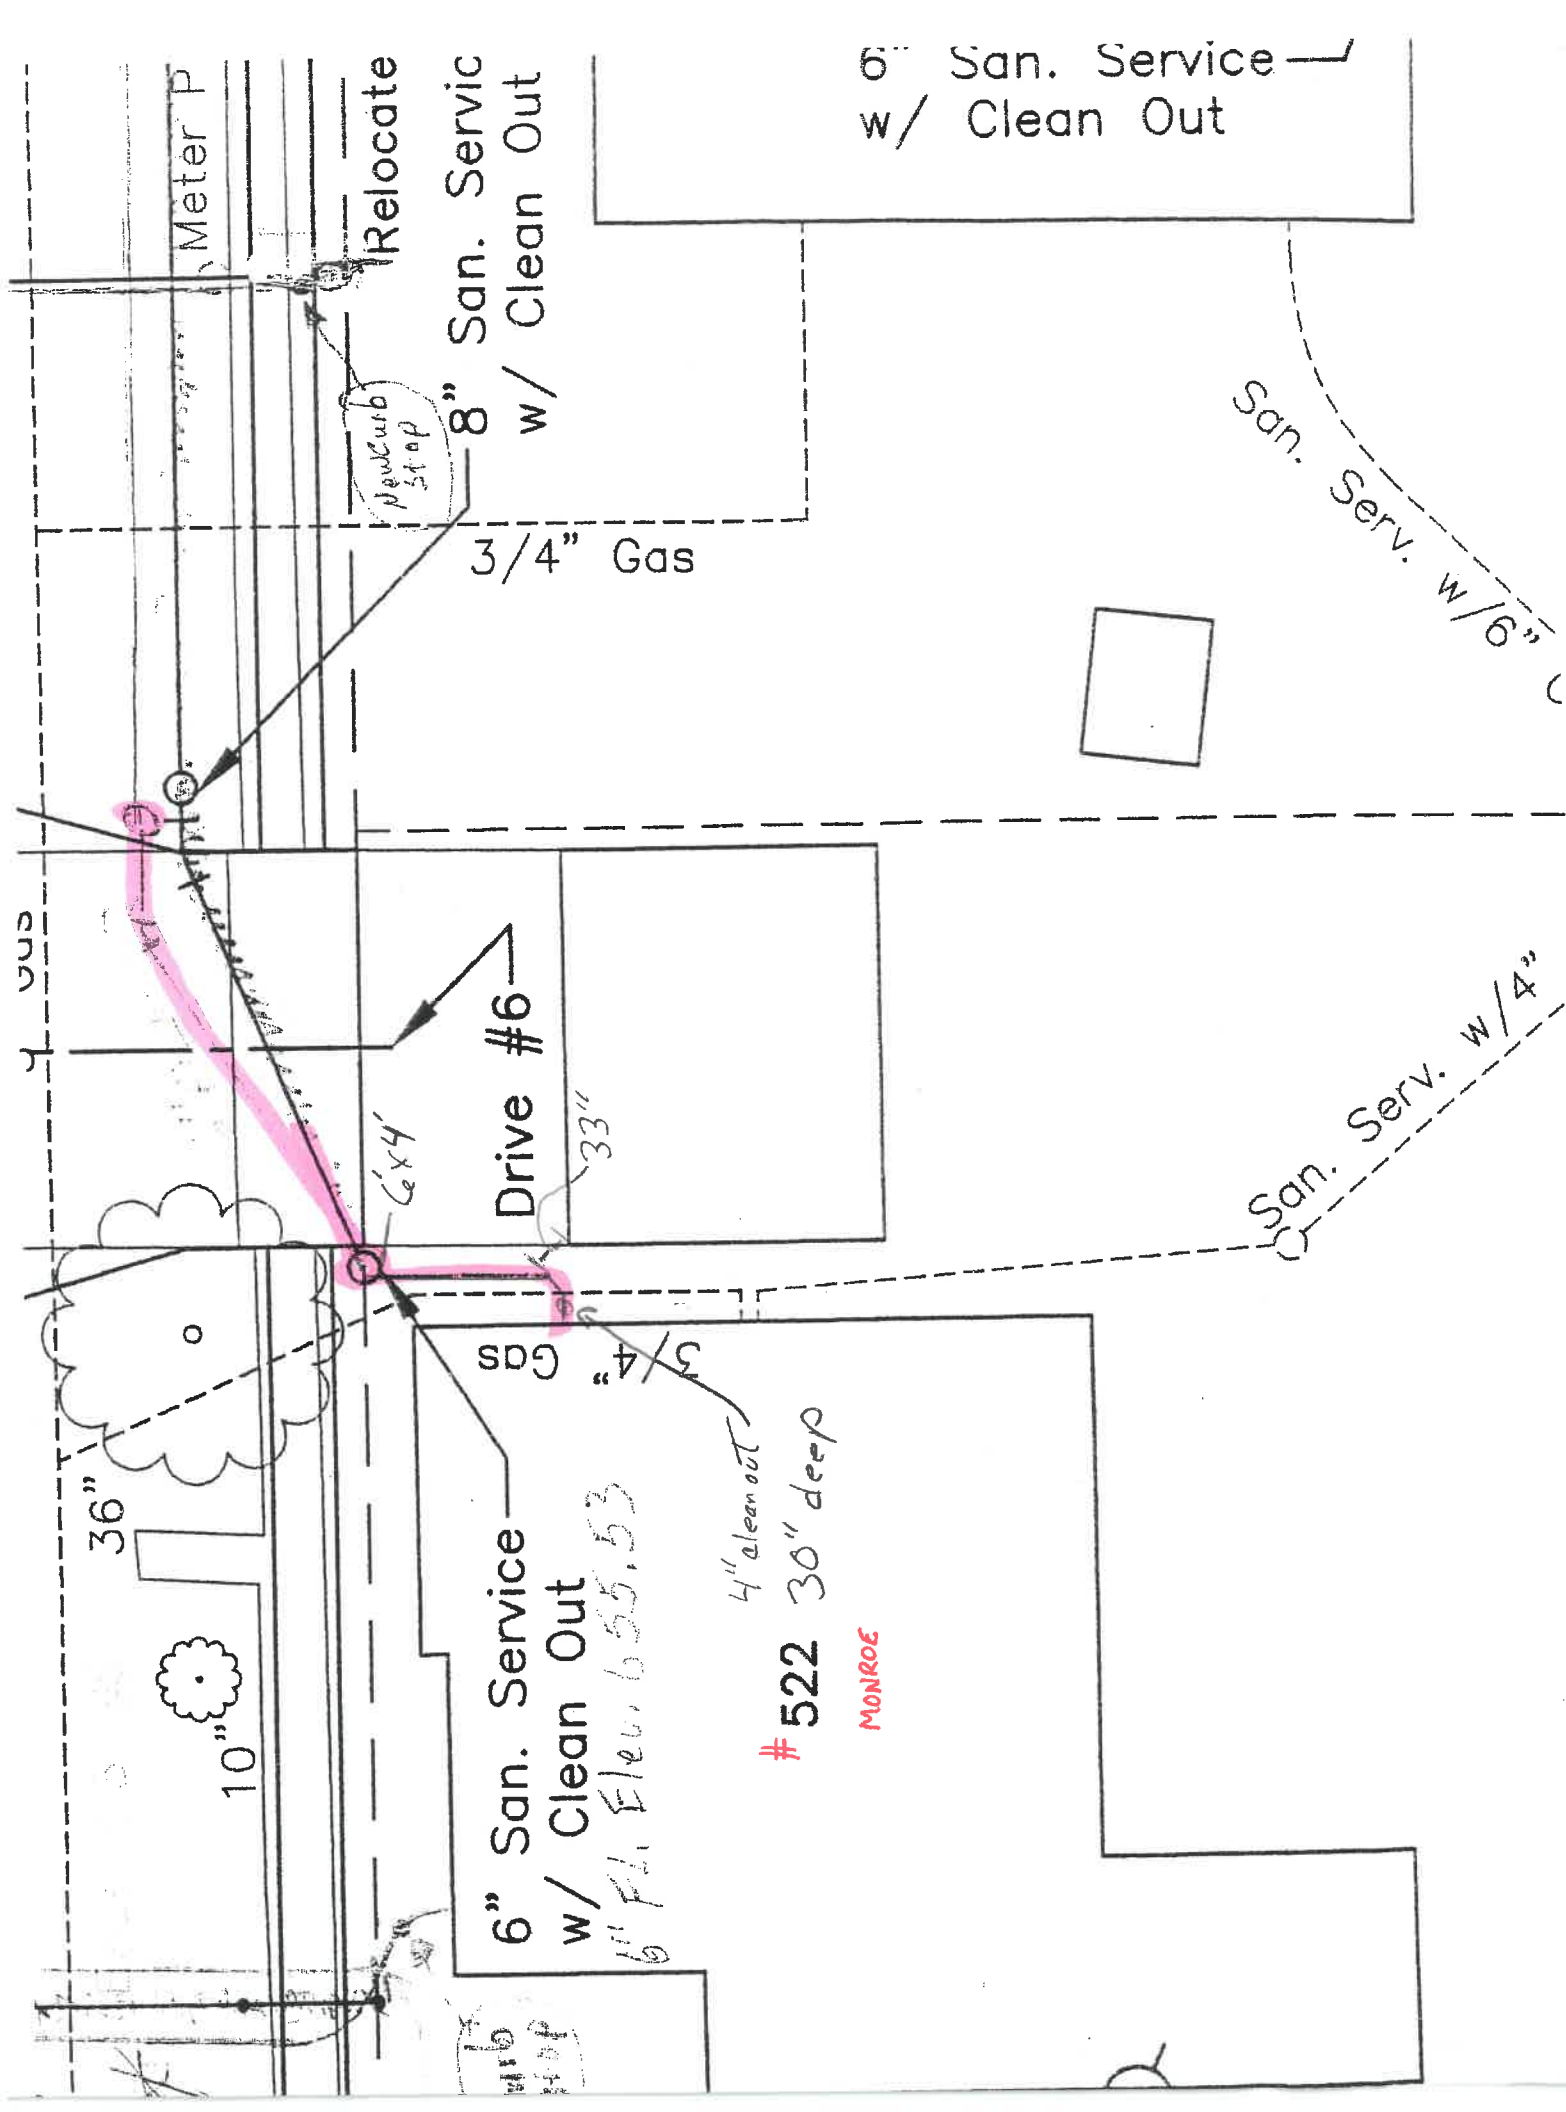

new curb
54' up

8" San. Serv.
w/ Clean Out

3/4" Gas

6" San. Service
w/ Clean Out

San. Serv. w/6" C

Drive #6

6'x4'

33"

San. Serv. w/4"

3/4" Gas

6" San. Service
w/ Clean Out

4" clean out
30" deep

522
MONROE

6" Fl. Elev. 655.53

Meter P


Relocate

36"

10"

mb
54'

MONROE STREET

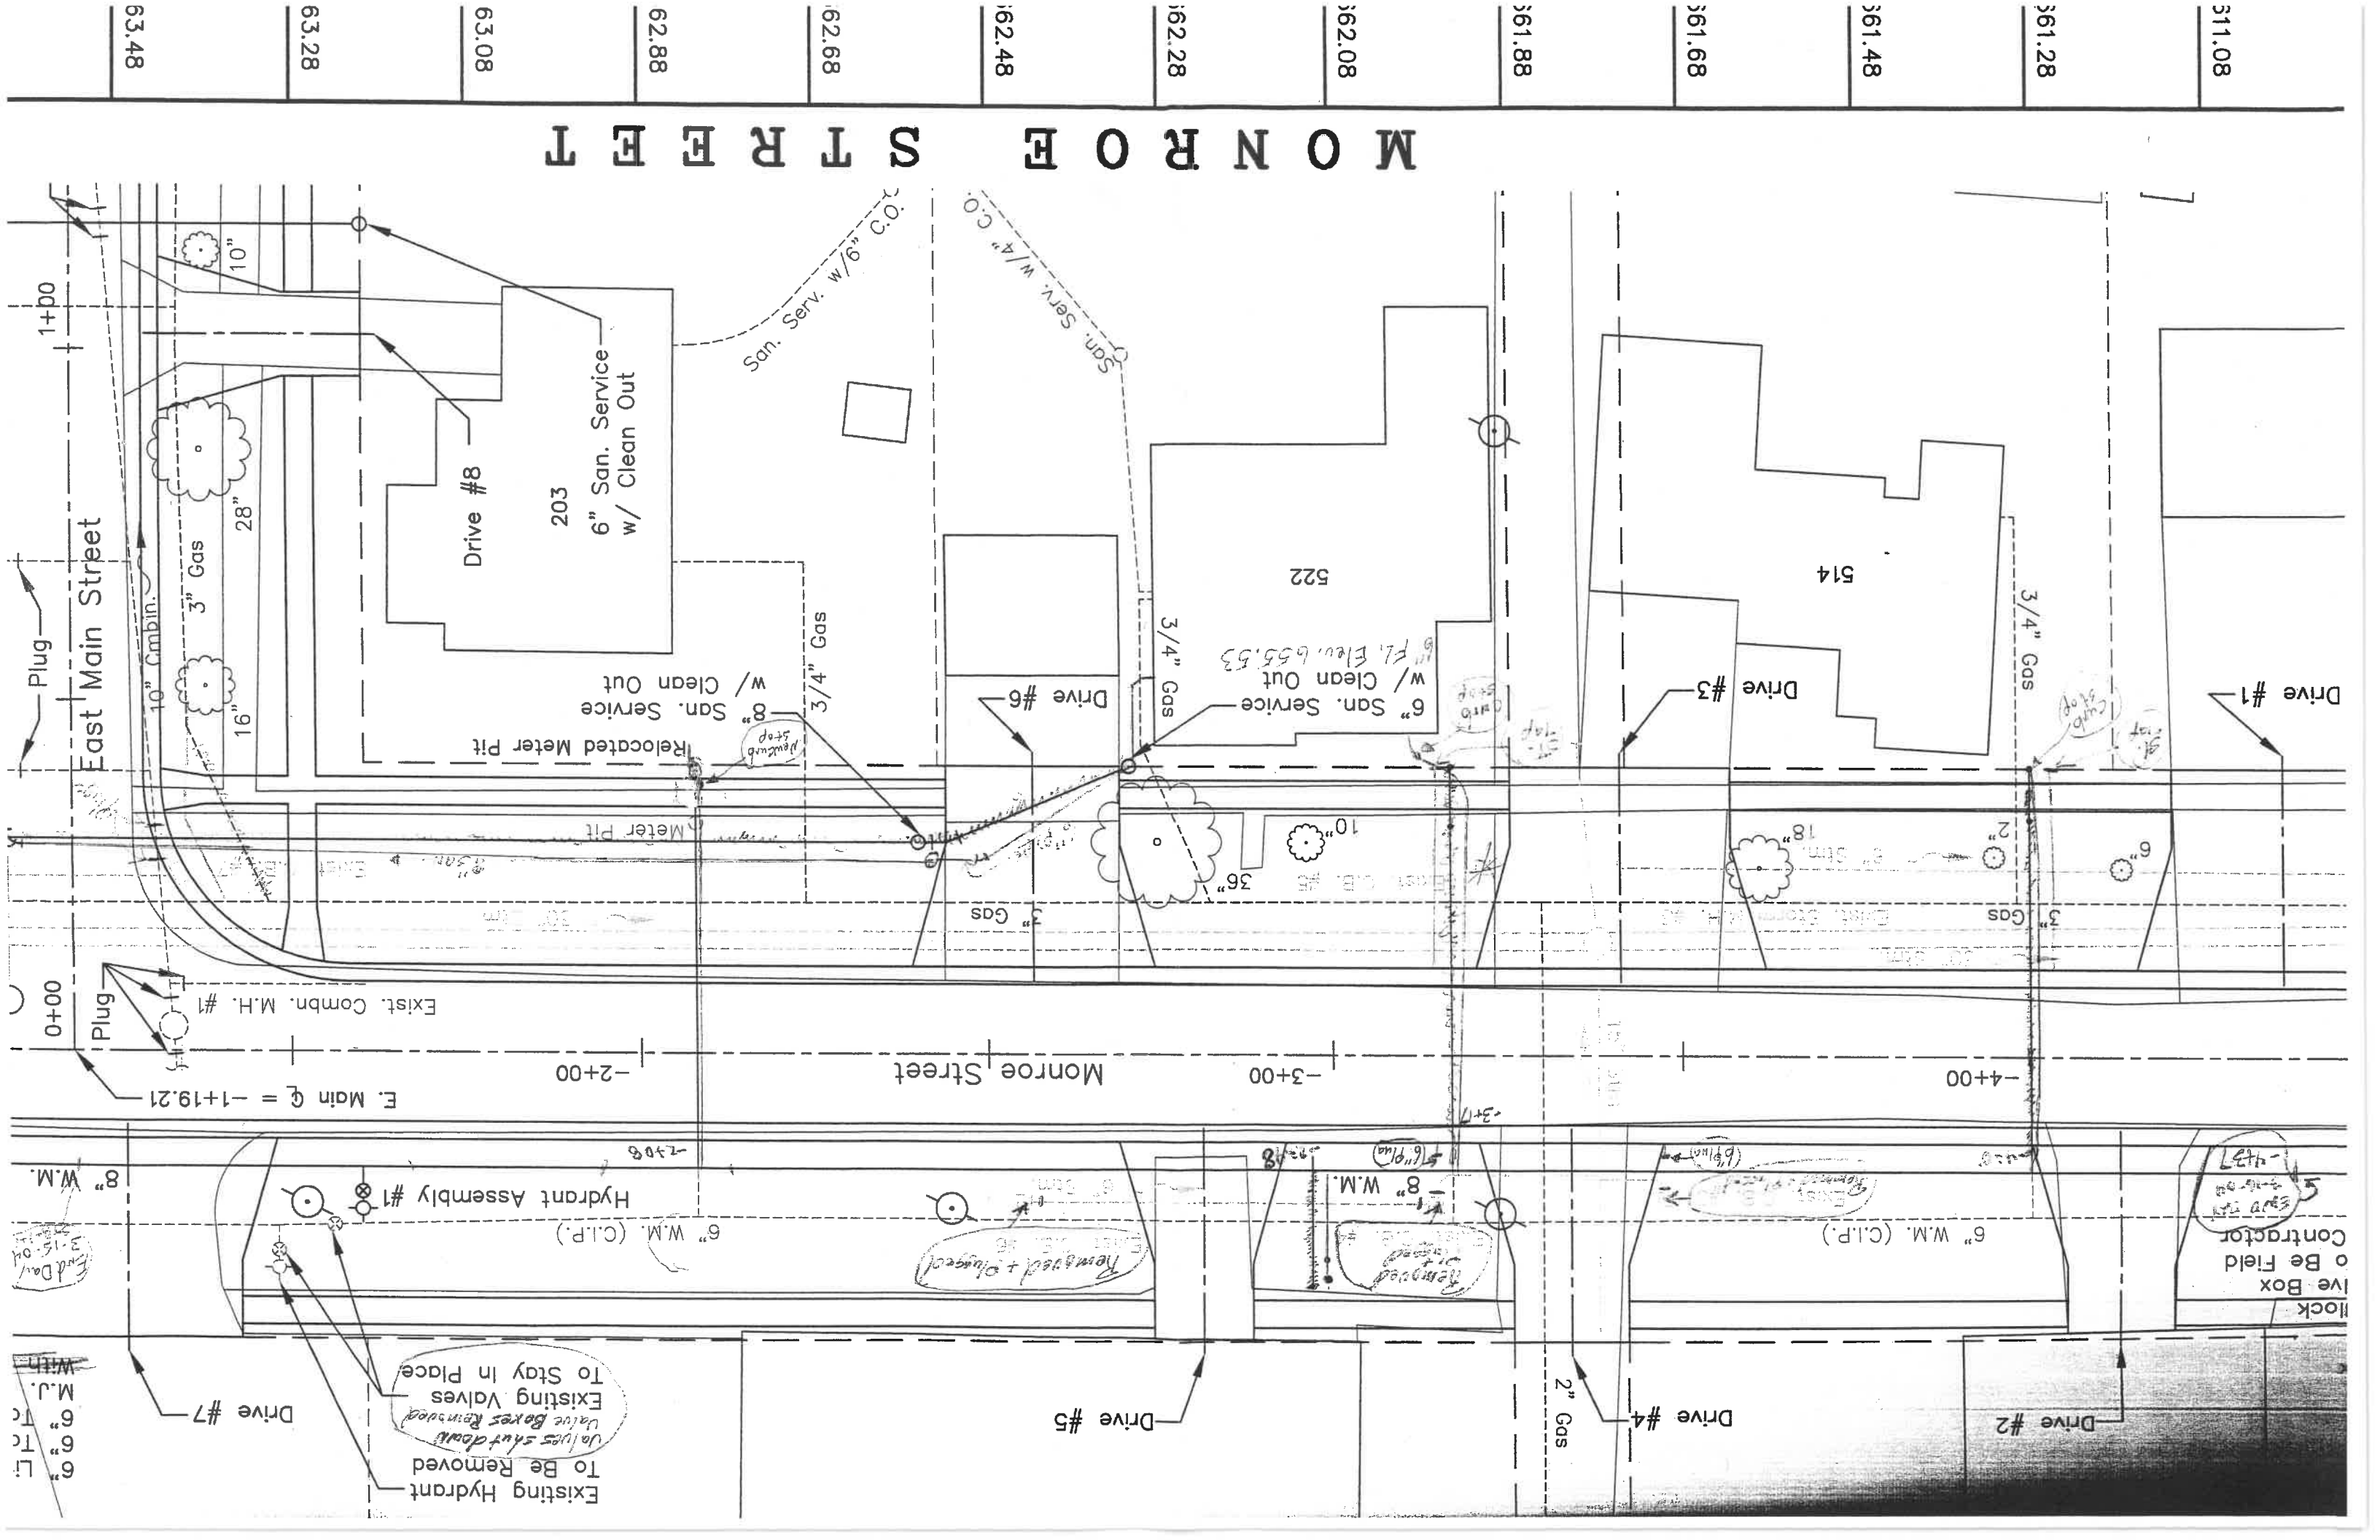

311.08

361.28

361.48

361.68

361.88

362.08

362.28

362.48

362.68

362.88

363.08

363.28

363.48