

4 each
6" 45° Bends

Flow
6" SAN. 127' Lt.
@ 1.00% grade
112.5'

.12% grade every 14' section
of 6" SPR³ san. pipe

6" 45° Bends

6" cl. to 6" pl.
Ferno 7.58' Deep FL.
Elev. 655.32

10'

9'
Ex. 6" v.t. SAN.


Snyder's Body Shop
#525 Monroe ST.

Flow
15" storm

Date Installed : 10-10-07
Installed by : Taylor Excavating, Inc.
Inspected by : Rex Moll


Ex. 4" pvc
clean-out

Monroe ST.

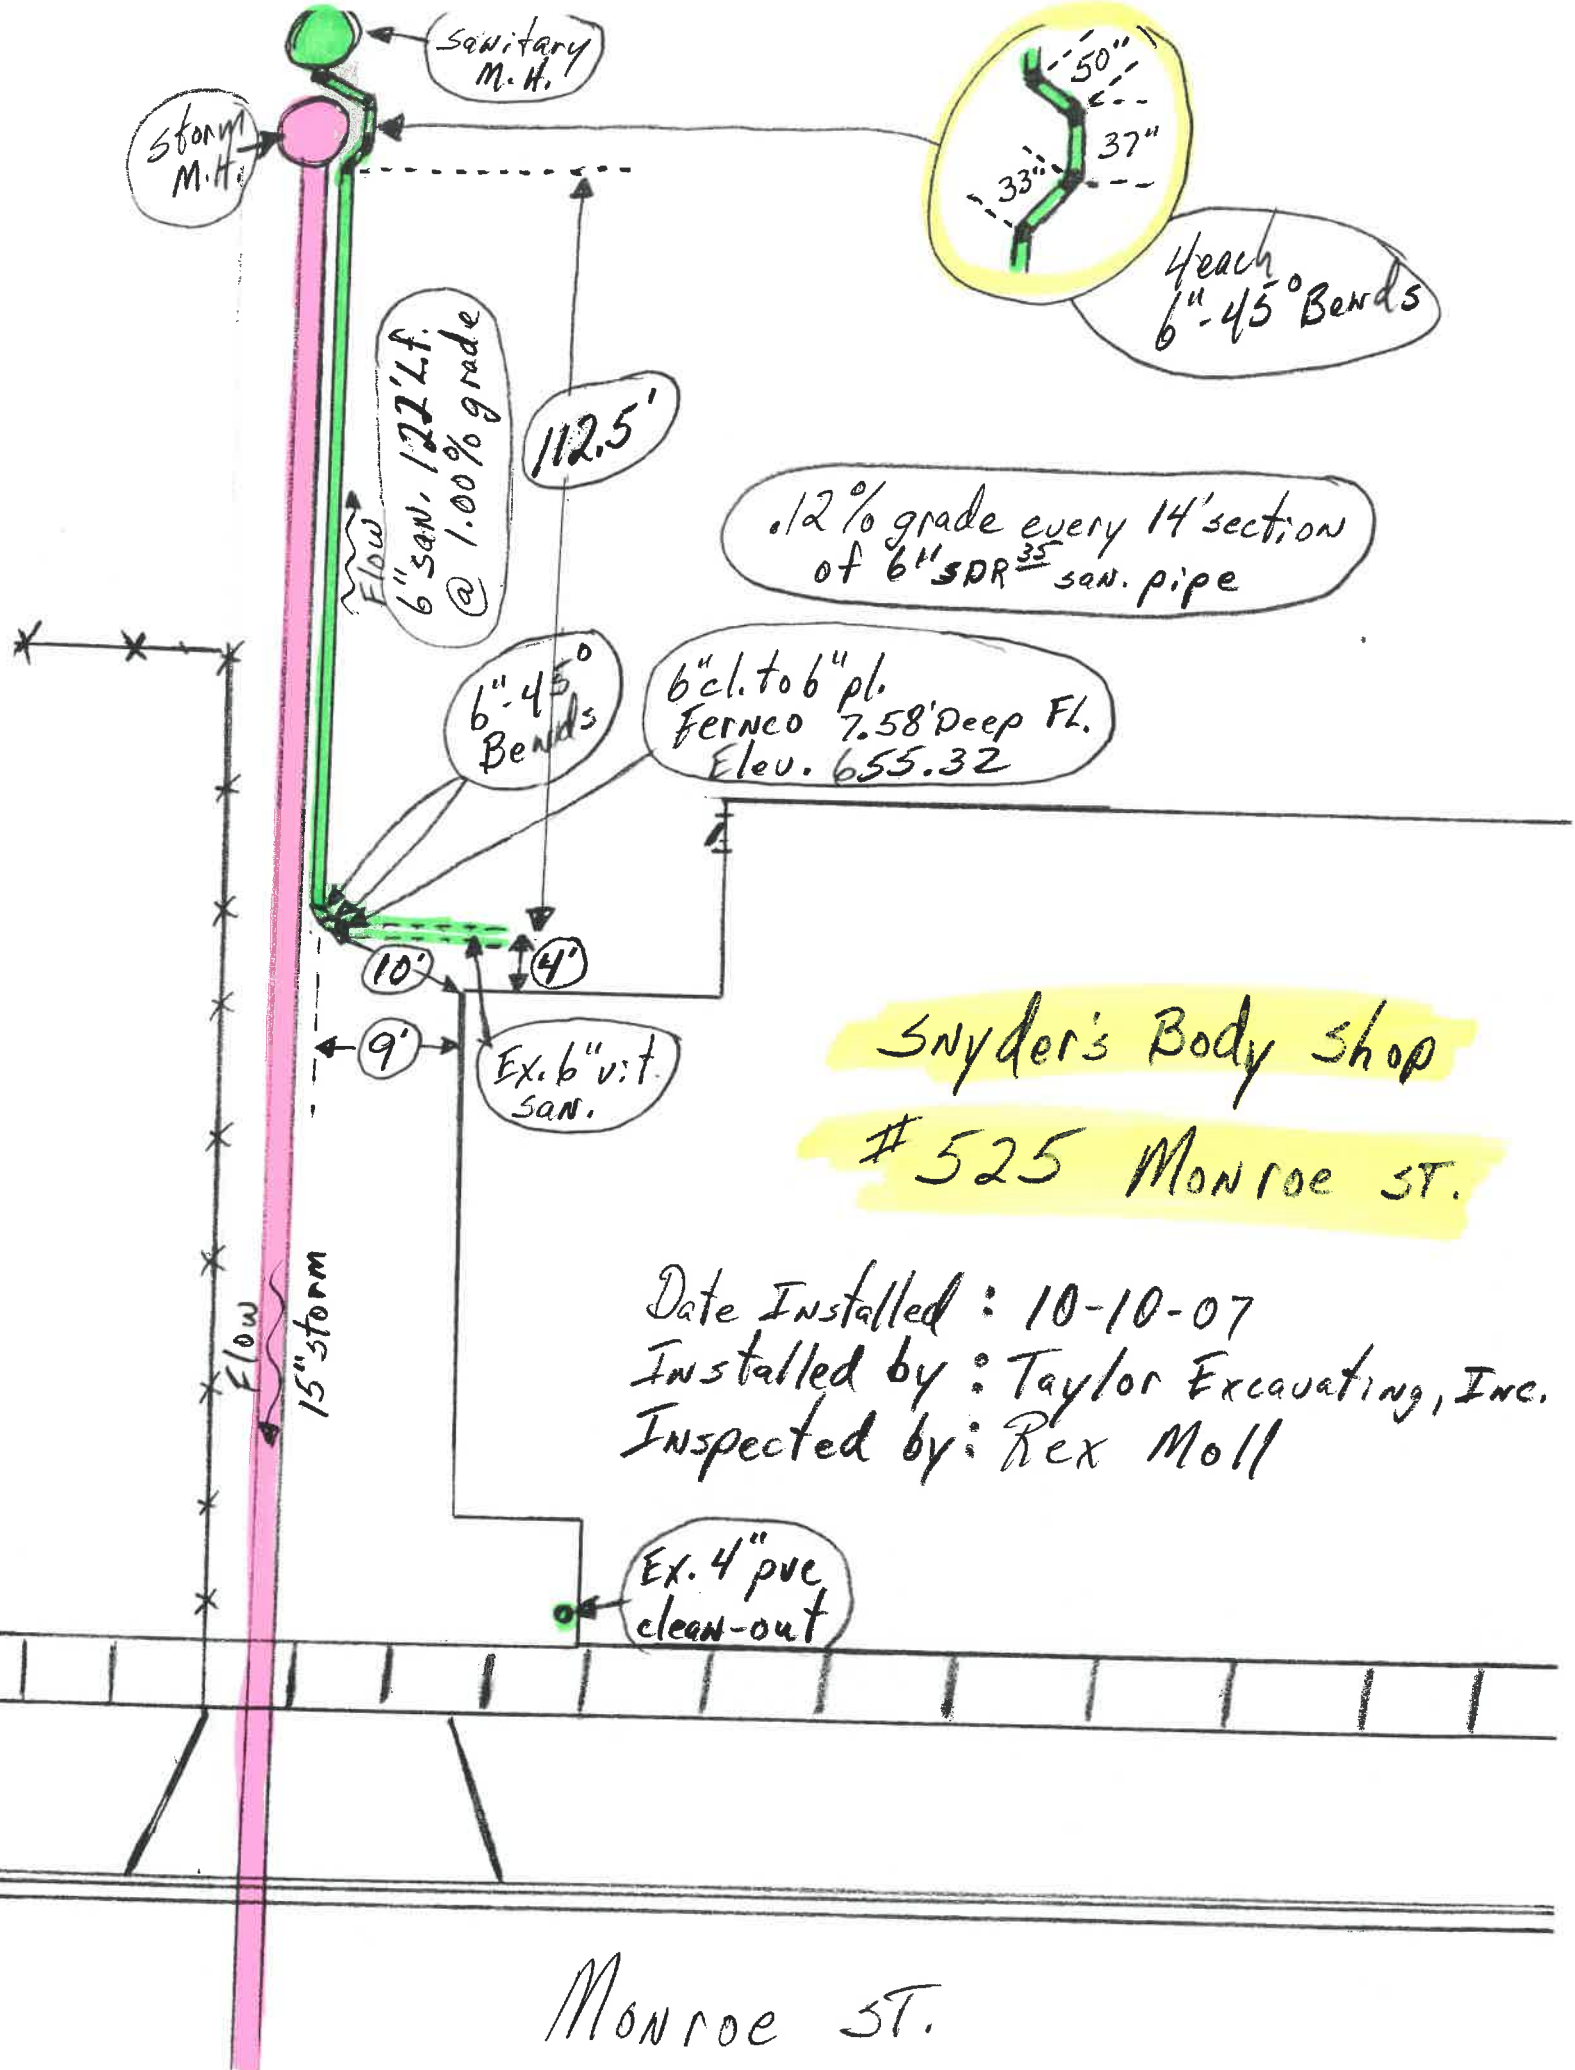

Storm M.H.

Sanitary M.H.

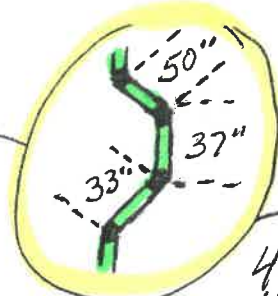

4 each
6" 45° Bends

6" san. 122' Lt.
@ 1.00% grade

112.5'

0.12% grade every 14' section
of 6" SDR³⁵ san. pipe

6" 45°
Bends

6" cl. to 6" pl.
Fernco 7.58' Deep Fl.
Elev. 655.32

10'

4'

9'

Ex. 6" vit.
san.

Snyder's Body Shop

#525 Monroe St.

Date Installed: 10-10-07
Installed by: Taylor Excavating, Inc.
Inspected by: Rex Moll

Ex. 4" pvc
clean-out

15" storm

Monroe St.