


1"=20'
1-11-22
Beck's Const
Insp. By: A. Debl

18" Stm. b
8" W.M. (C-900)
12" Stm.

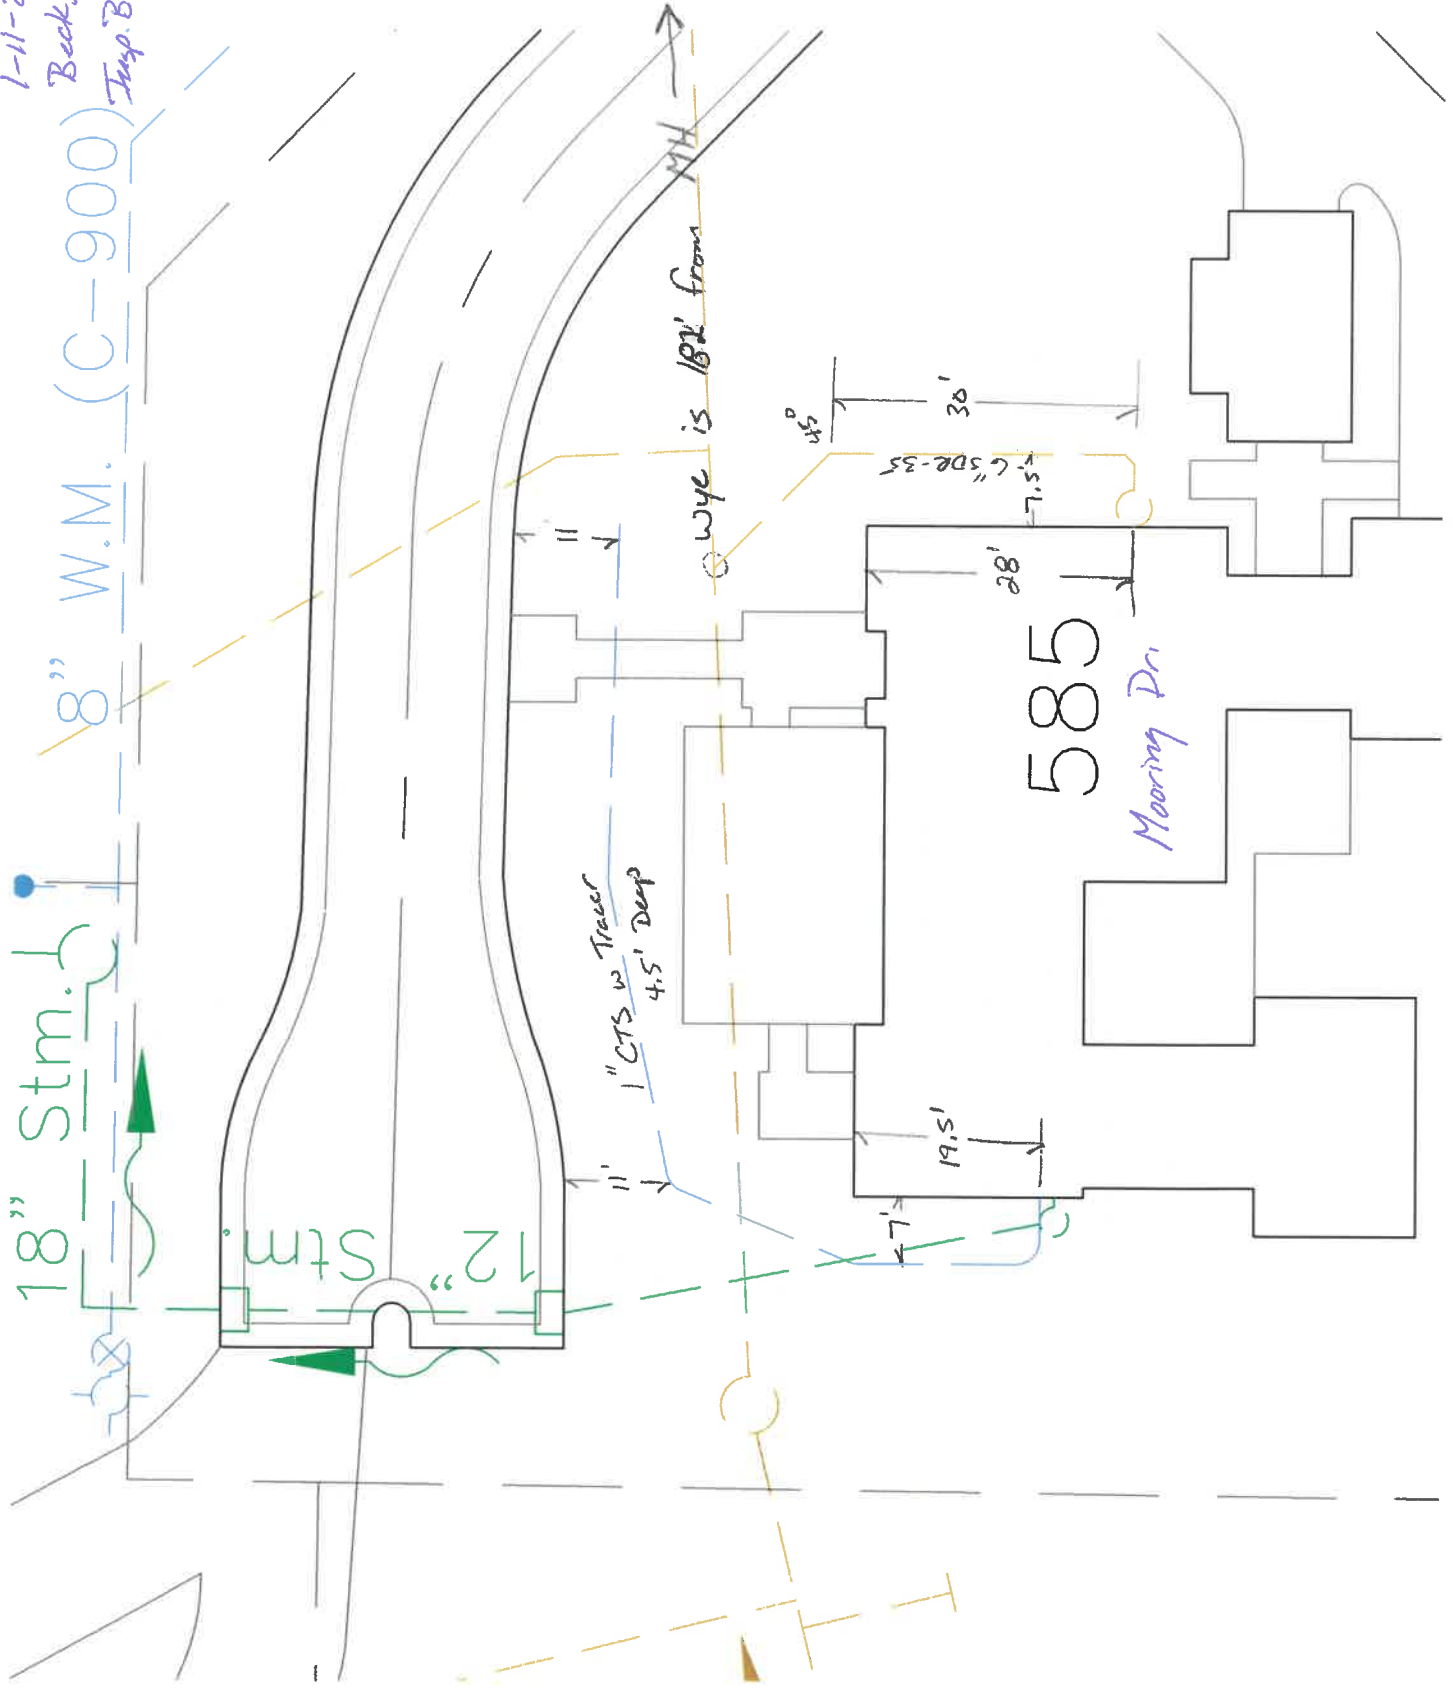

1" CTS w/ Tracer
4.5' Deep

Wye is 18' from MH

585
Mooring Dr.

4.5'
30'
7.5'
6" SDR-35

19.5'

28'

7'

11'

11'