



PLOT PLAN OF ALL OF LOT 4 AND PART OF LOT 5 IN THE MOORINGS SUBDIVISION,
 CITY OF NAPOLEON, HENRY COUNTY, OHIO. PREPARED AT THE REQUEST OF
 MOCK-BUEHRER BUILDERS.

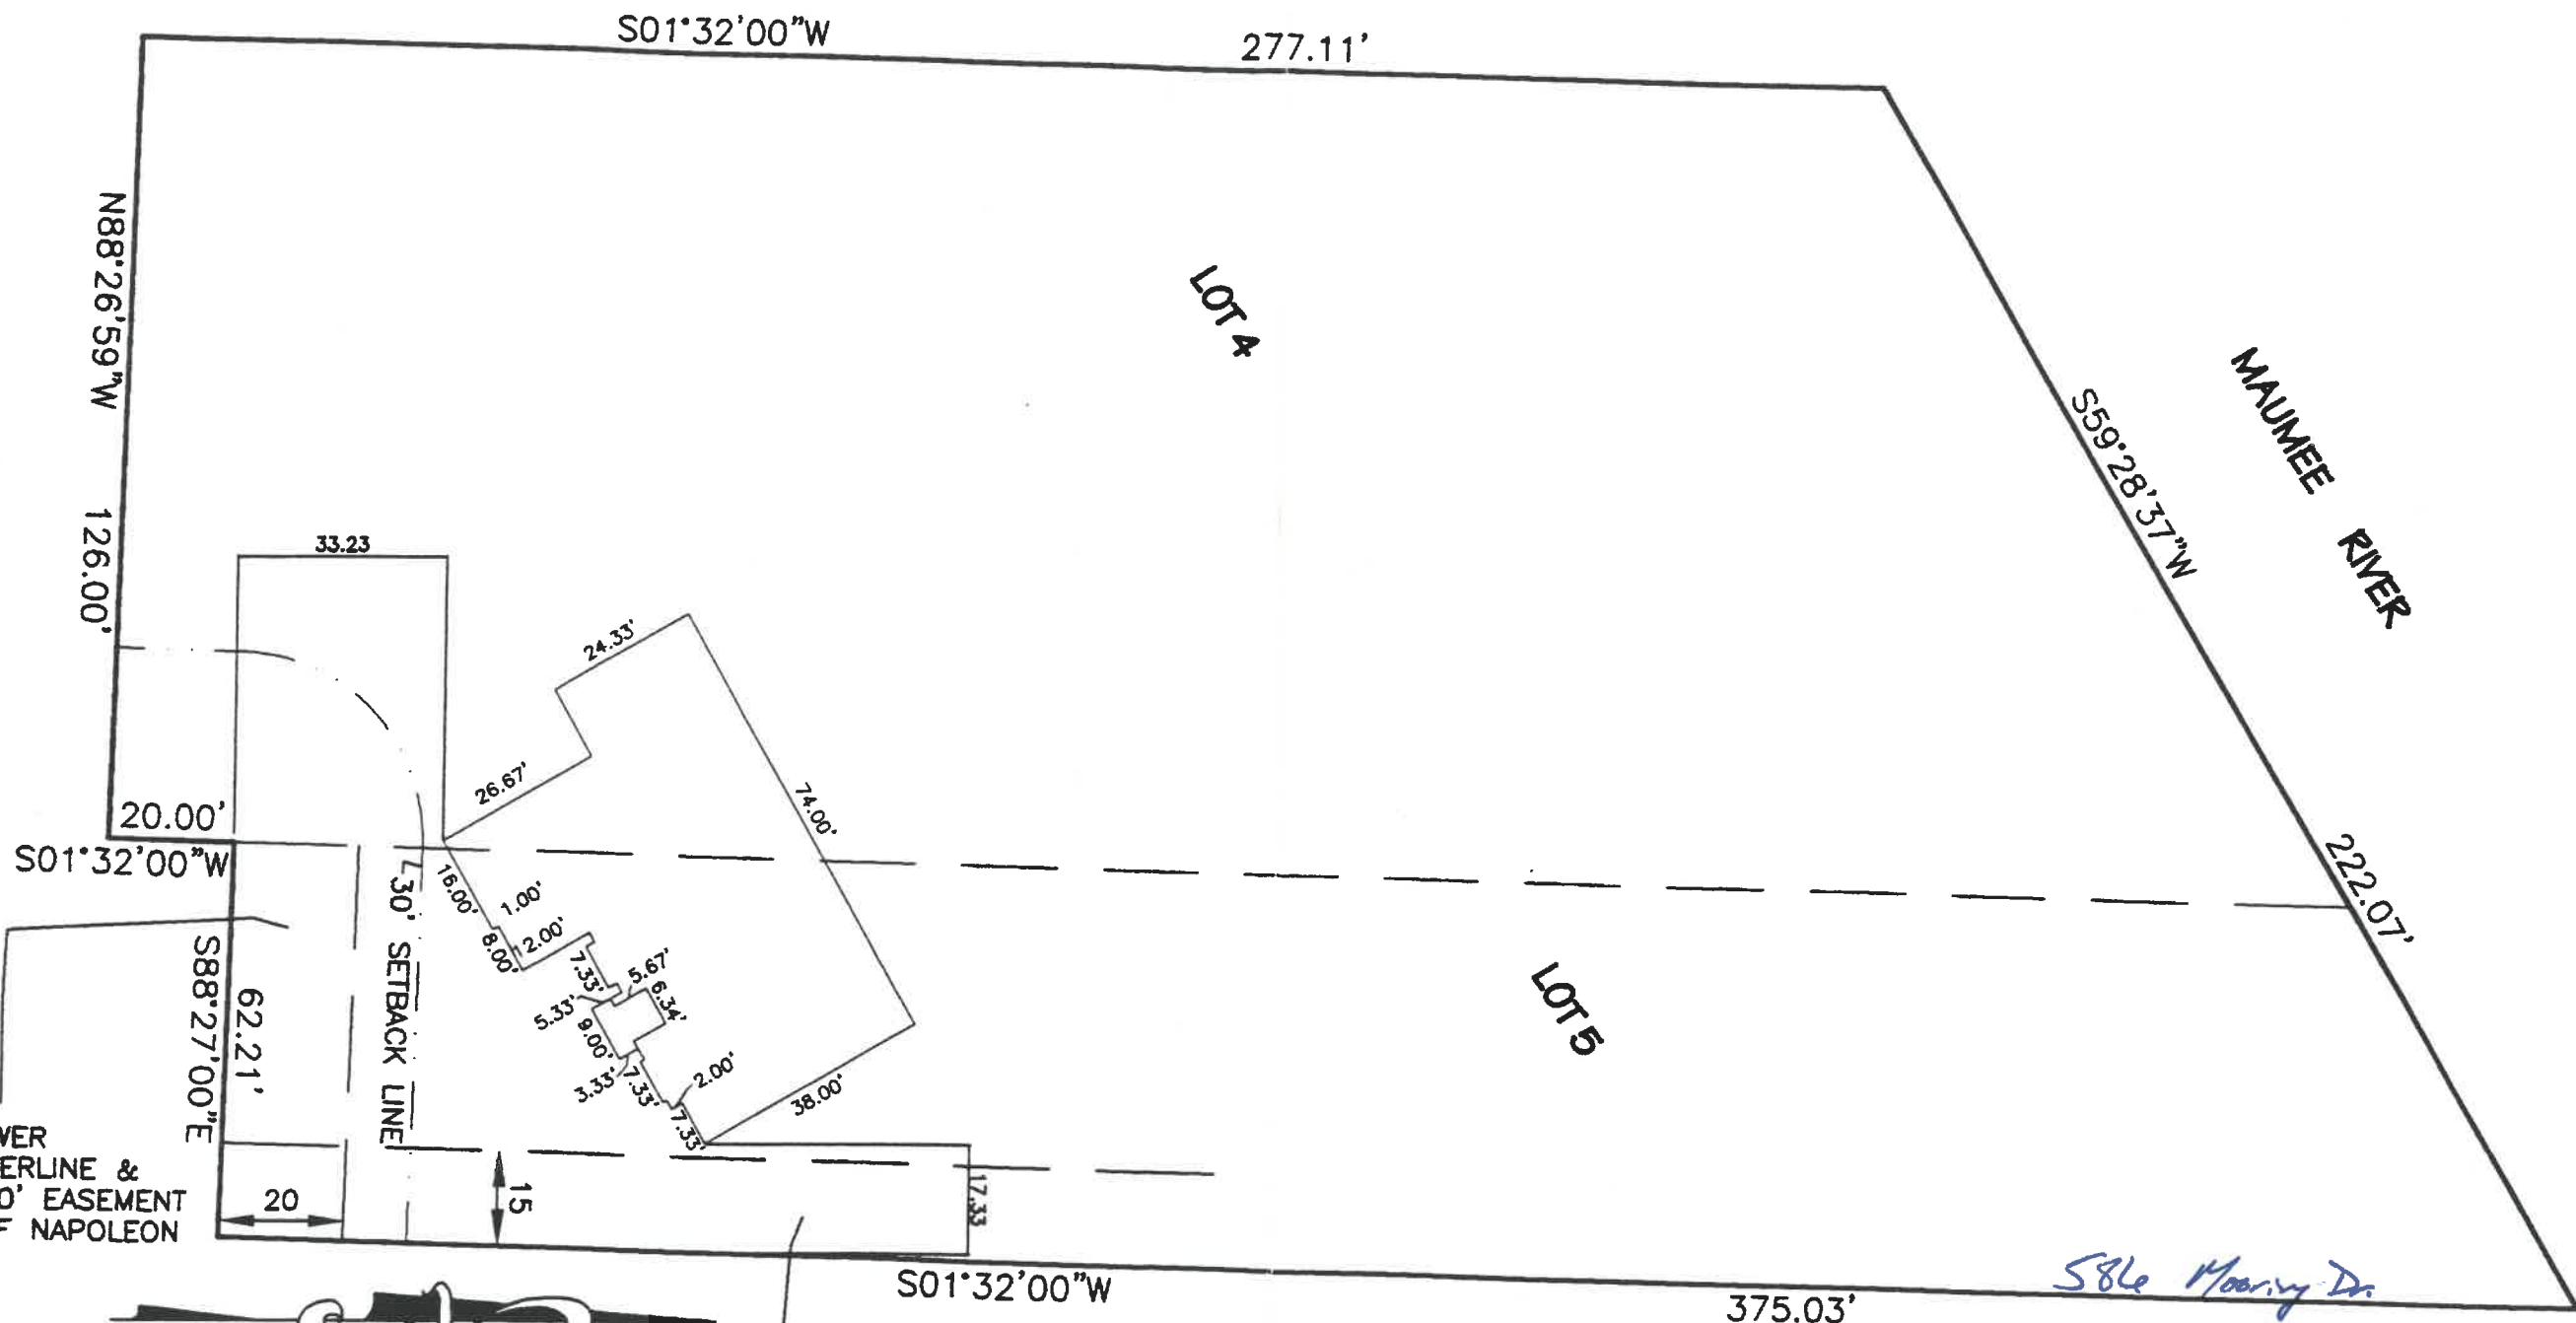

20' STORM SEWER
 EASEMENT, WATERLINE &
 HYDRANT ON 20' EASEMENT
 TO THE CITY OF NAPOLEON

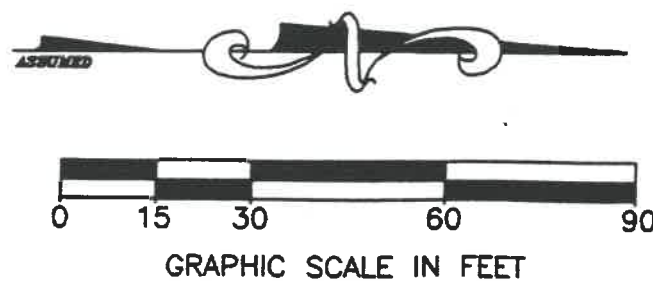

15' STORM SEWER EASEMENT

Feller Finch & Associates, Inc.
 Engineers · Surveyors
 1683 Woodlands Drive P.O. Box 68 Maumee, Ohio 43537-0068
 Phone: (419)893-3680
 Fax: (419)893-2982

DATE: 11-21-97 PROJECT NO. 97-2353

11/21/97 10:11 AM 11/21/97 10:11 AM 11/21/97 10:11 AM 11/21/97 10:11 AM 11/21/97 10:11 AM