


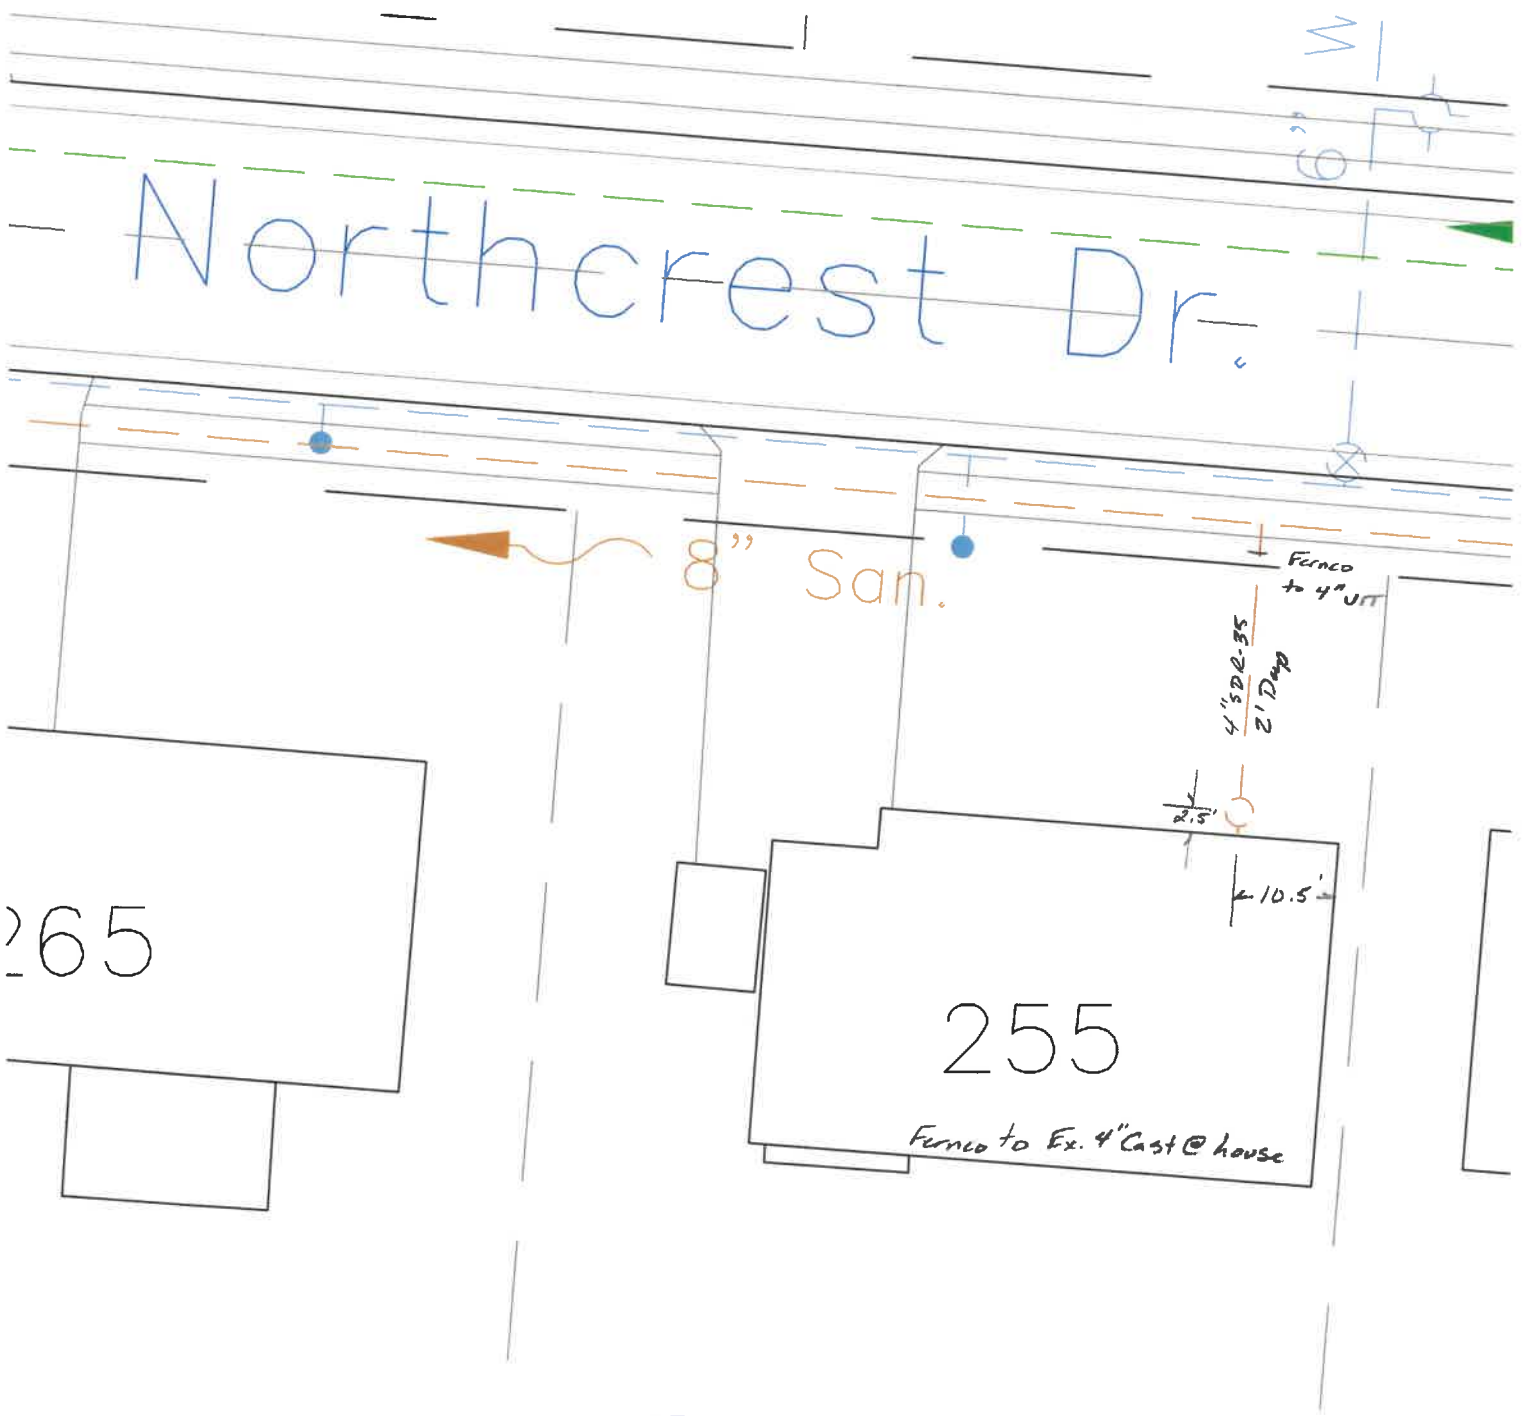

1" = 20'
 Beltz Home Services
 1-25-2024
 Insp. By: A. DeBl



Replace section of sanitary lateral