

ROOFING FINISH

Asph. Asphalt Roofing

#15 FELT

ROOF PITCH

4/12
7/16" CORN BR

RAFTERS

(2x6) or 2x8
at 16" o.c.

CEILING JOISTS

(2x6) or 2x8
at 16" o.c.

WALL STUDS

(2x4)
at 16" o.c.

3" OVER NAIL

1" ISO. SHANK

Metal CORN BR BRACKETS

8'-0"
7'-6" clear floor
to ceiling height
(minimum)

INTERIOR
WALL FINISH

Plaster

EXTERIOR
WALL FINISH

Vertical Siding

HEADERS

BRG. WALL 2-2x10

DOOR BRG. 2-2x4

FLOOR FINISH

3/4" T&G WHEAT BRD

FLOOR JOISTS

size 2x10
at 16" o.c.


FOUNDATION WALL

Block thickness 8"
depth 32"

FOOTER

width 18"
depth 8"

Top of foundation
to grade - 8" min.

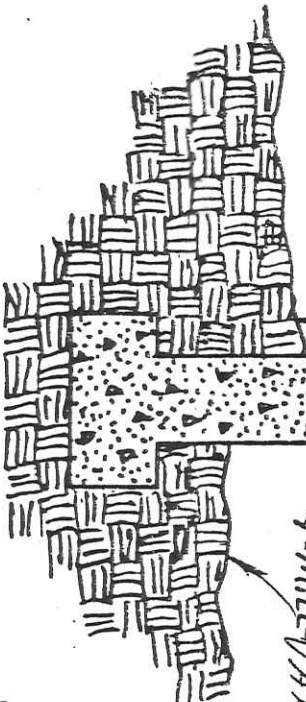

4-MIL VAPOR BARRIER

Block

FOUNDATION
BOLT
1/2" x 10"
6'-0" o.c. max.

3 1/2" ROSSCK


MIKE HURST CONSTRUCTION

21-395 RD. U-R 4
NAPOLEON, OH 43545


WALTER A. MEYER

508


FOR: WALTER A. MEYER
 1455 OAKDALE PH. 592-6409
 PROJ. 32' x 24'
 440 SQ. FT.
 1/4" PER FT. (SCALE)
 BY: MIKE HURST CONST.

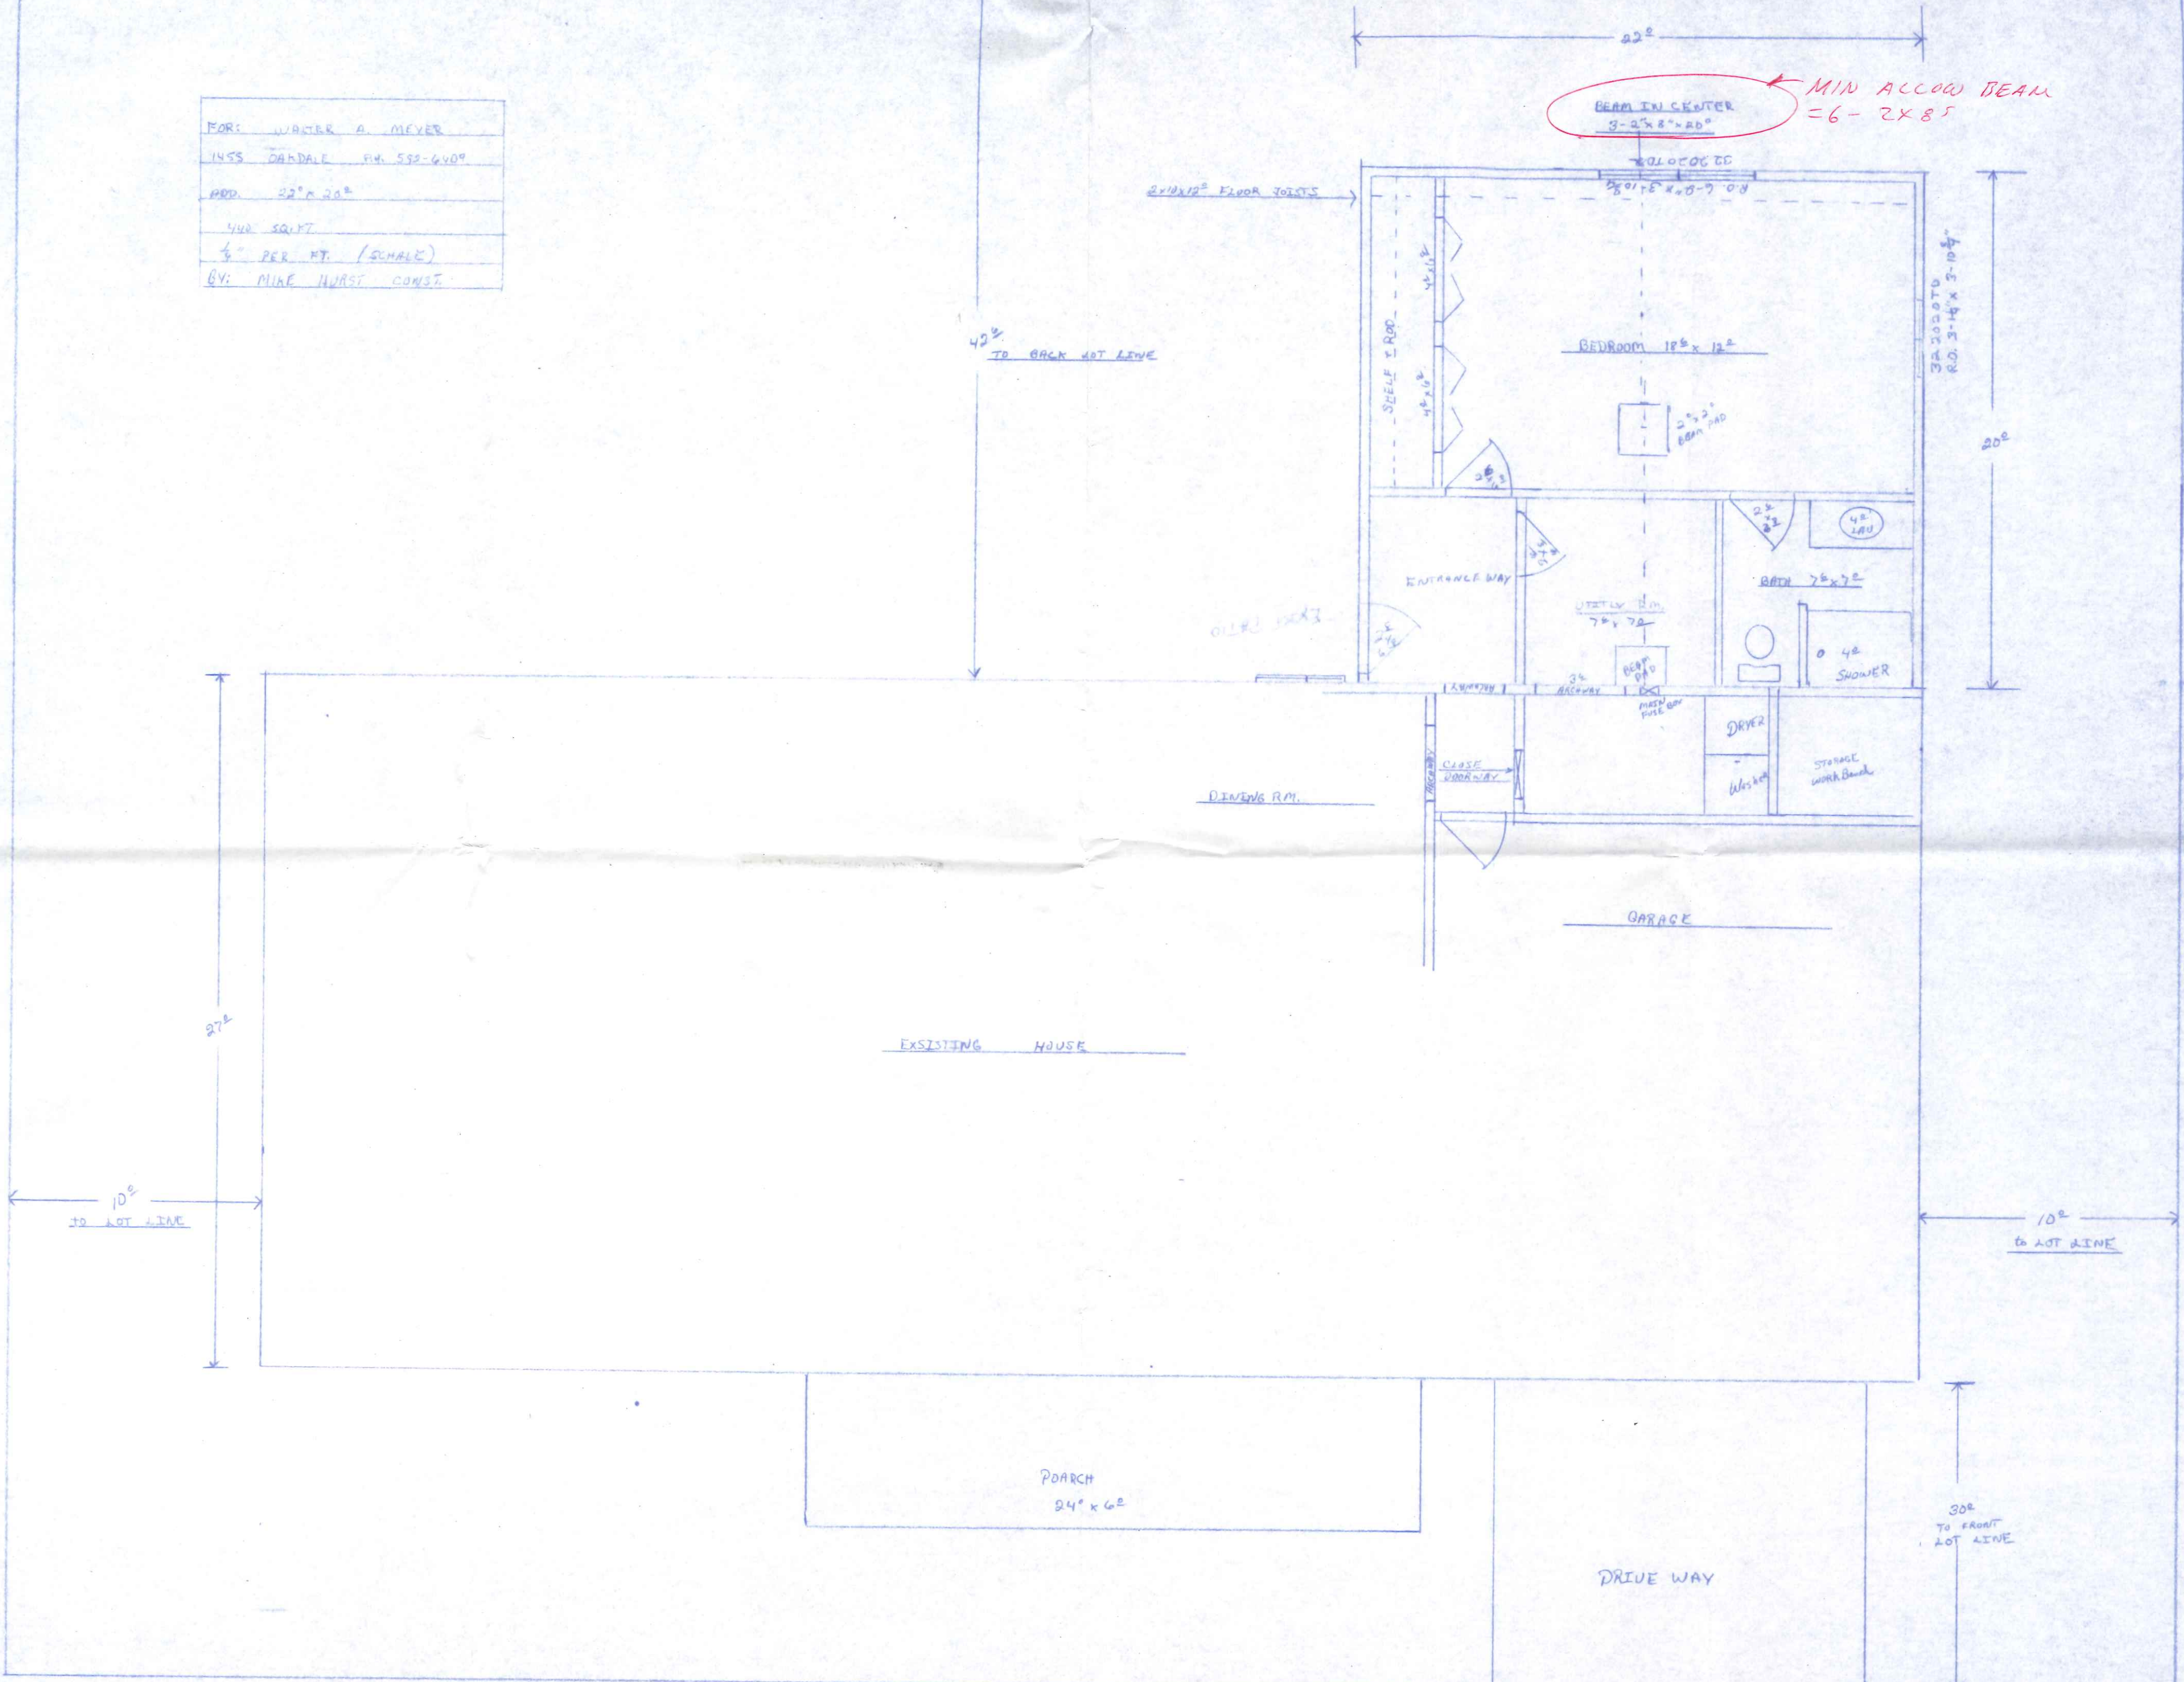


1455 Oakdale

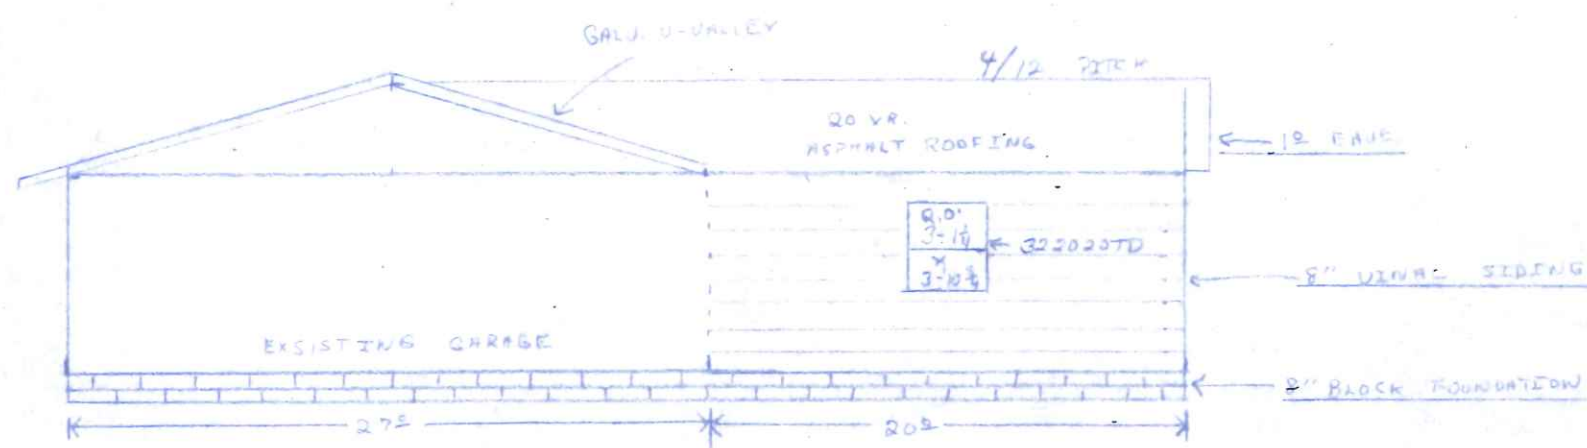

WEST ELEVATION

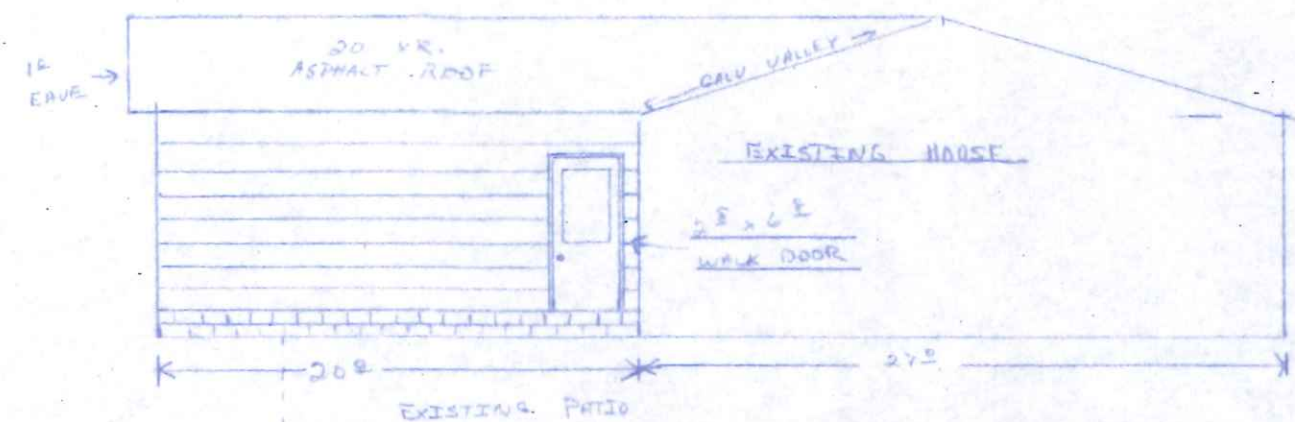

EAST ELEVATION

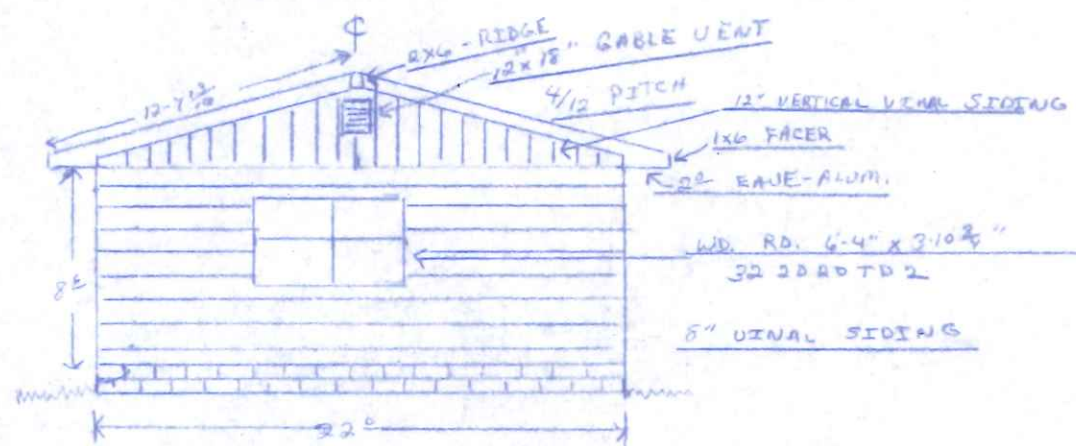

SOUTH ELEVATION

FOR: WALTER A. MEYER
1455 OAKDALE PH. 592-6409
ELEVATIONS: WEST, EAST & SOUTH
MIKE HURST CONST.
SCALE 1/8" PER FT.