


1303

Oakwood Avenue

M.H.
A

SEE JEFF RATHGÉ
TO FIND OUT WHAT
M.H. IT'S CONNECTED
TO @ YEAGER AND OAKWOOD
*CONNECTS TO EXIST. SAN UNDER
EXISTING 10" SAN. * EXIST. SAN.
8" STM. CONNECTS TO
14' FRONT OF 1308 OAKWOOD.

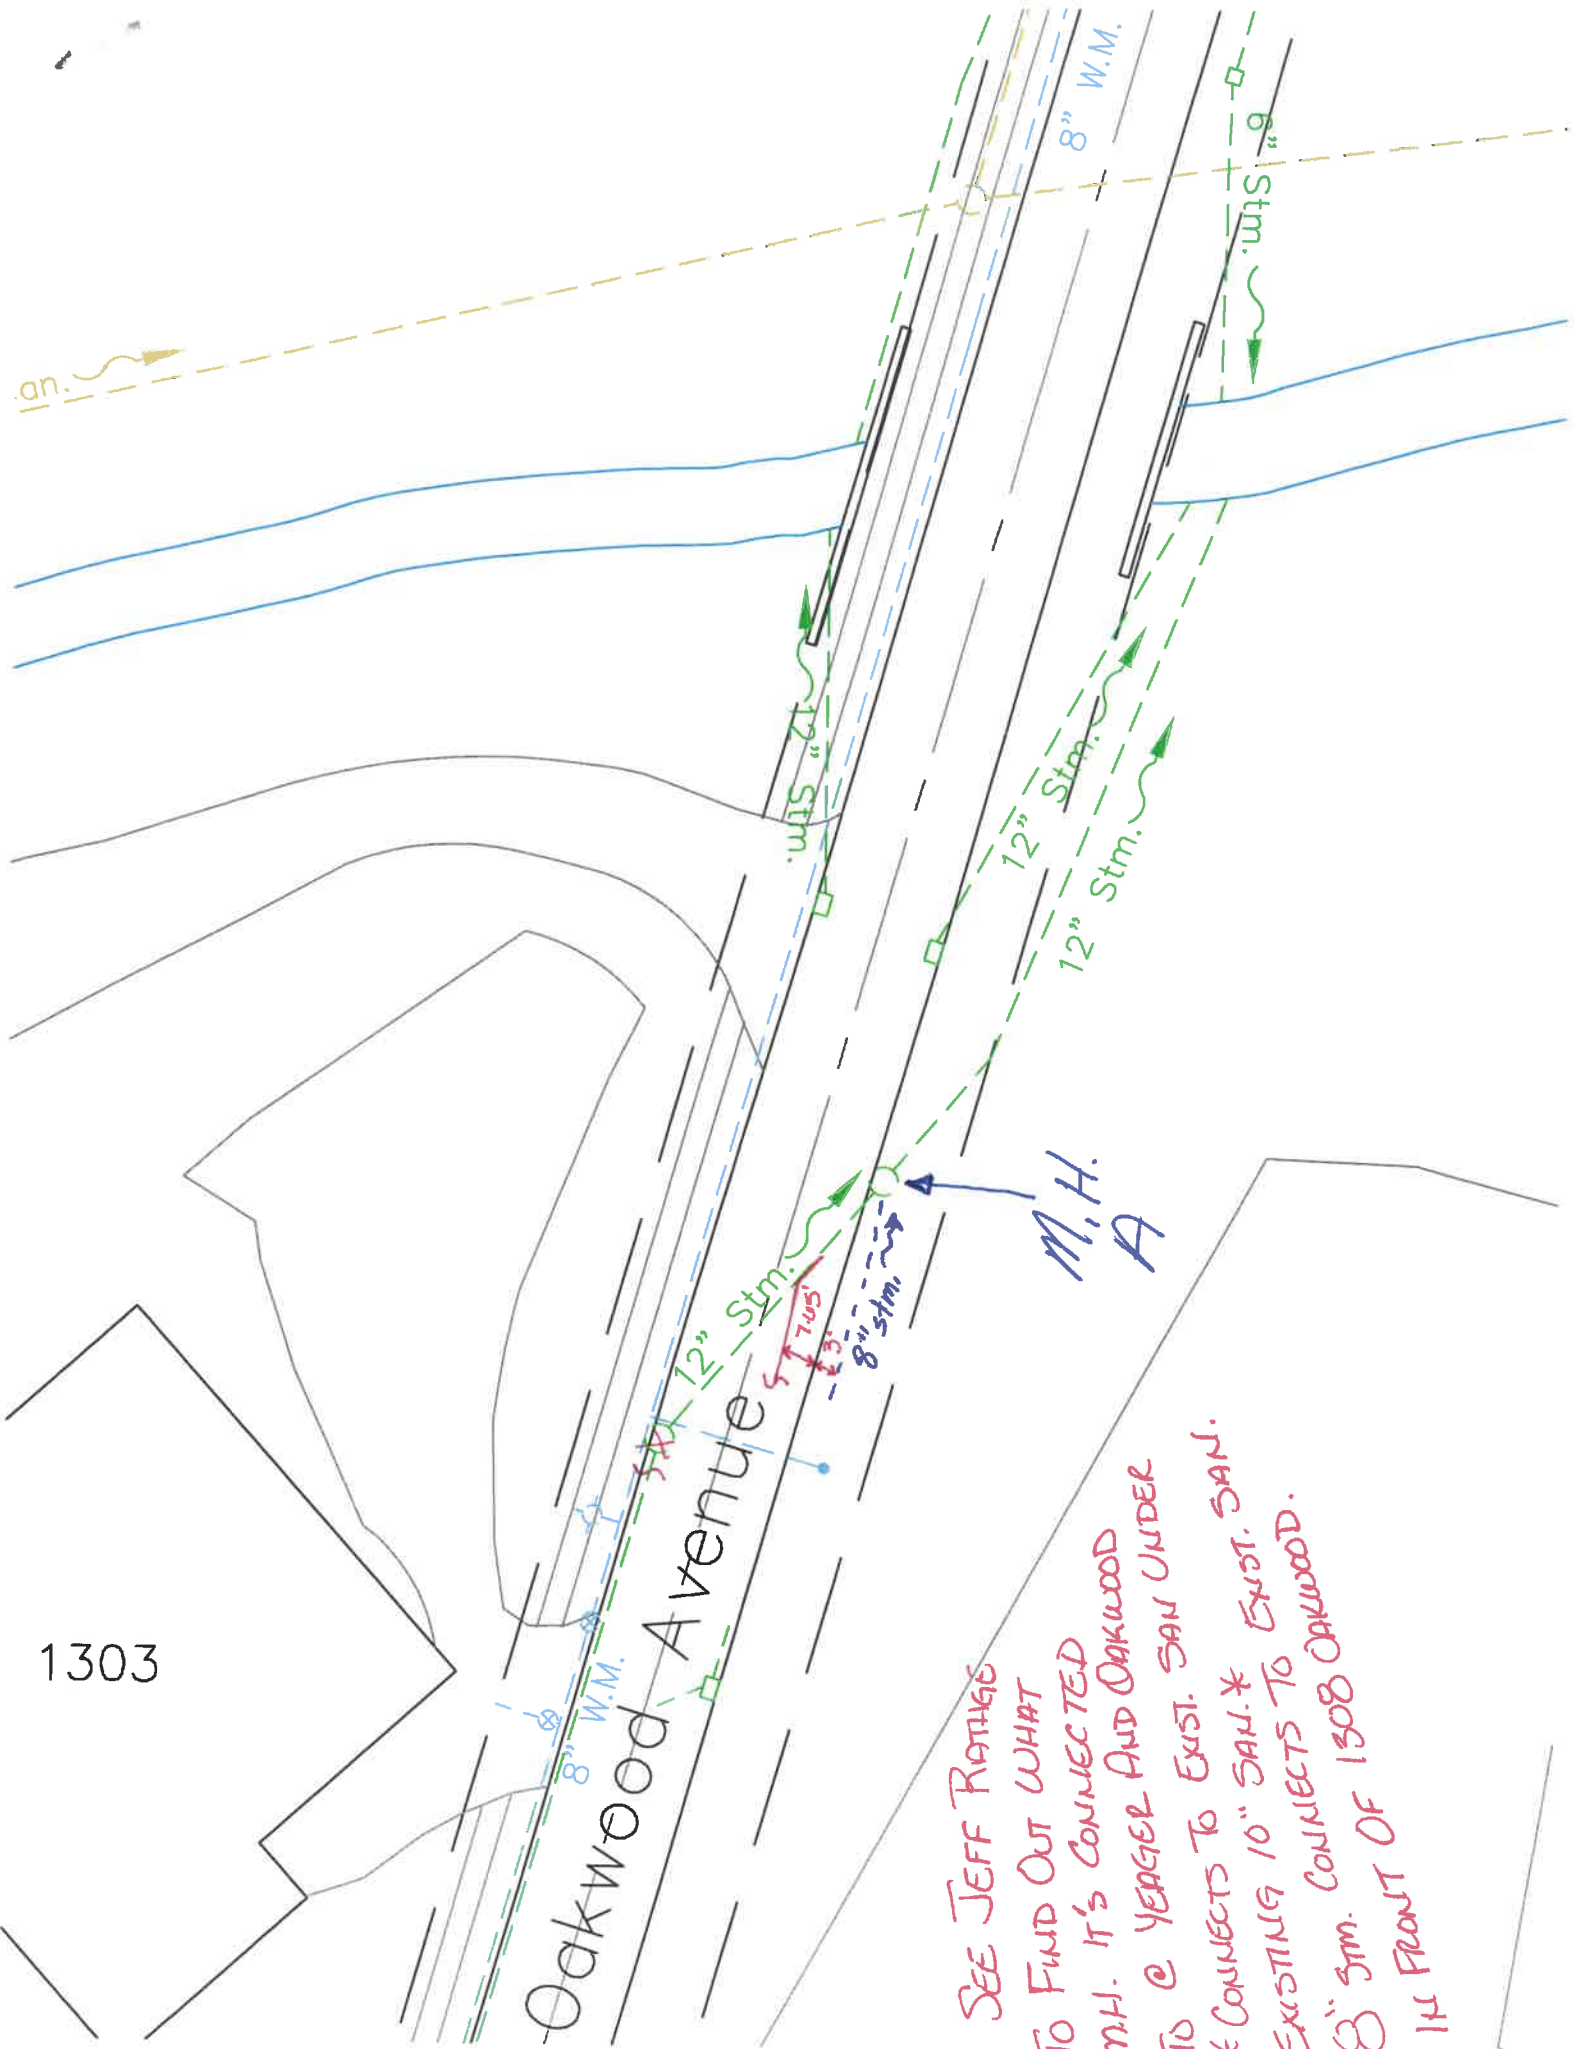

02-09

Fred Gerken
#1303
Oakwood Ave

