



1400 Oakwood Ave

SCALE 1/4" = 1'-0"

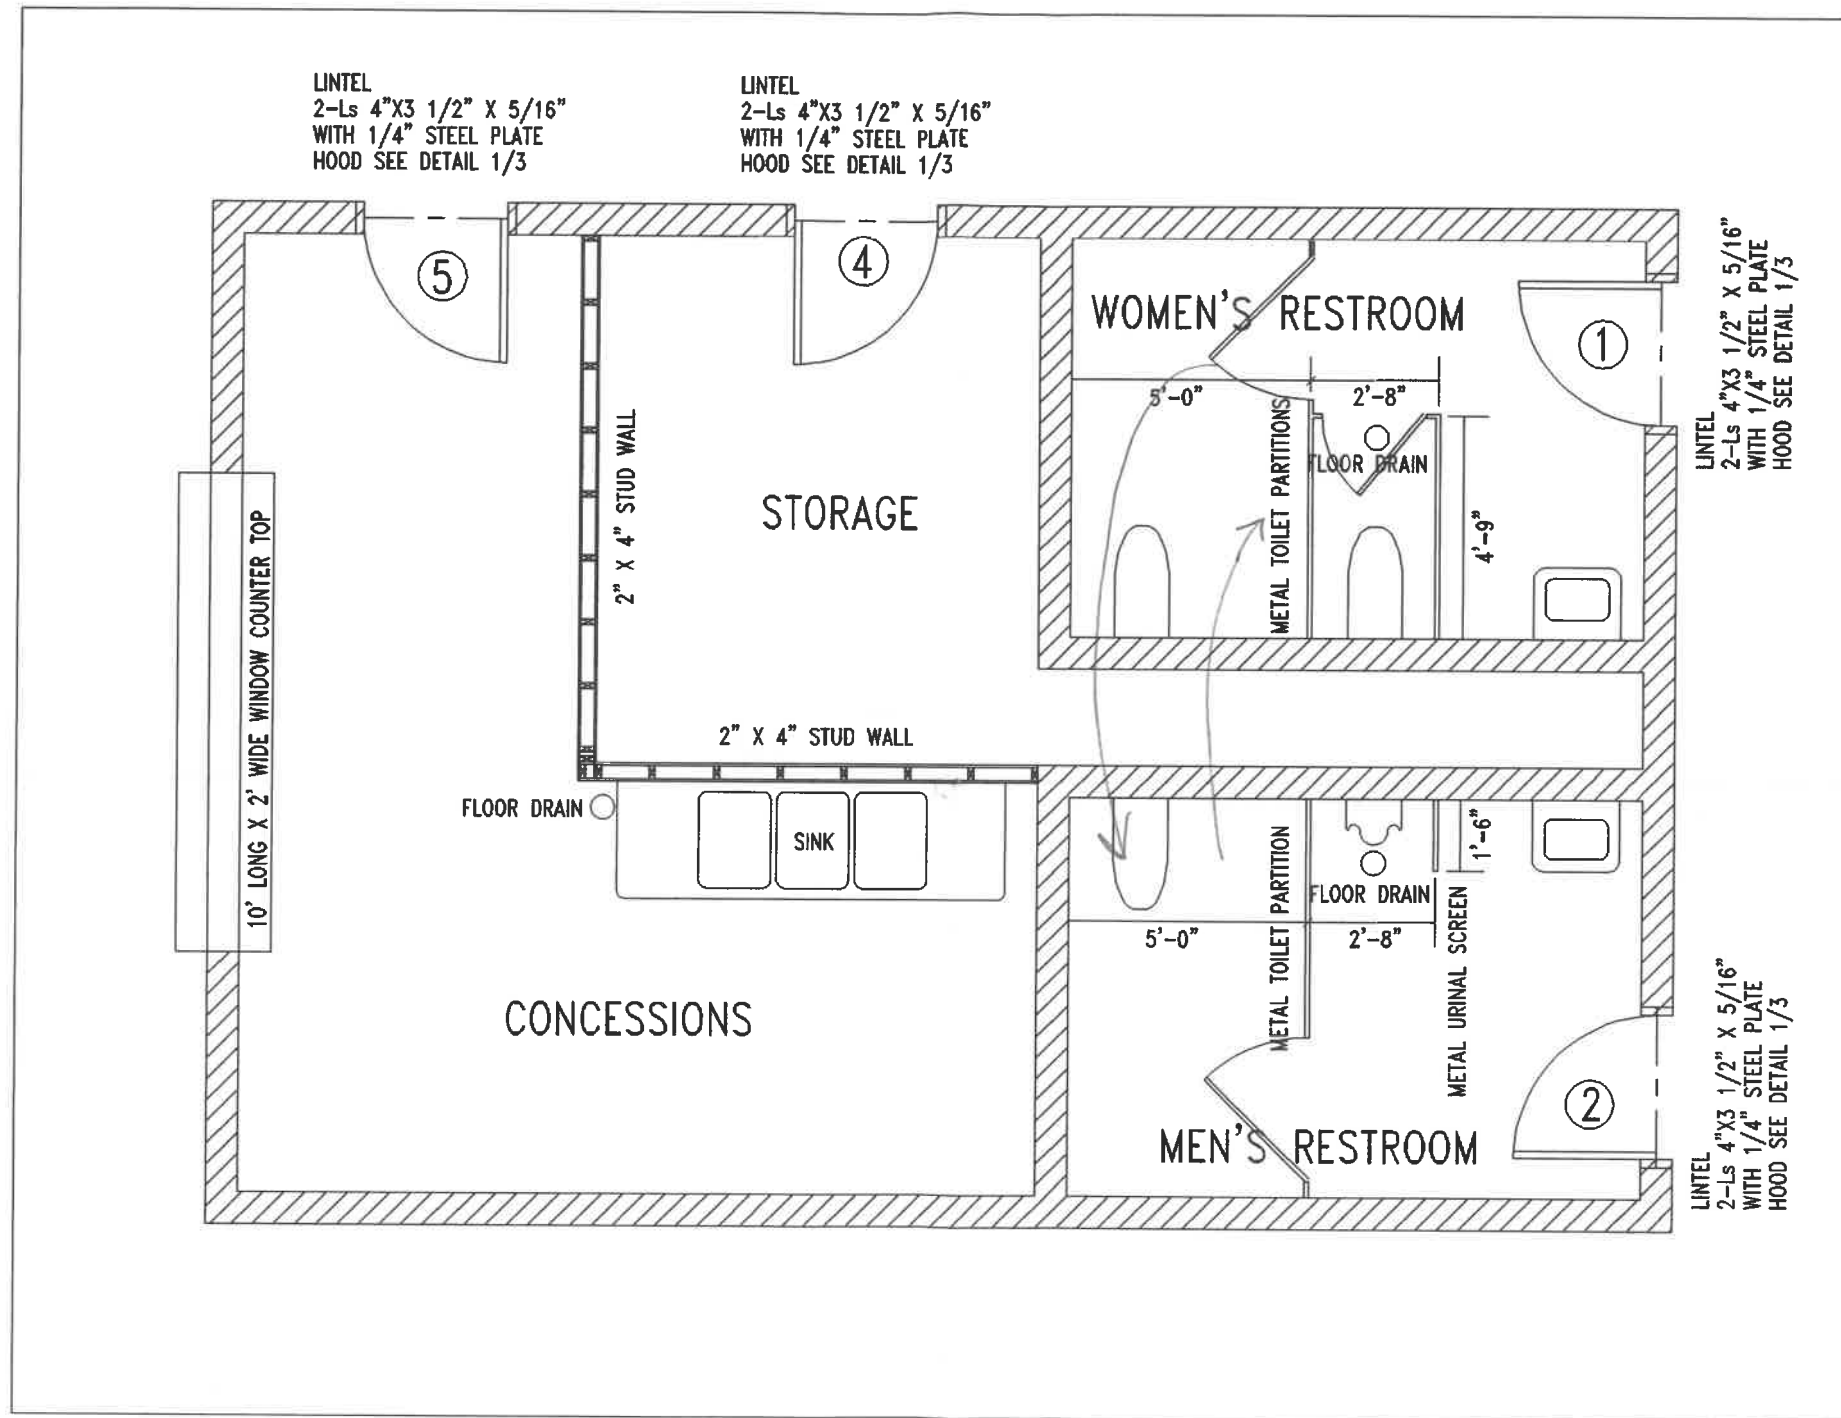

BUILDING DETAILS

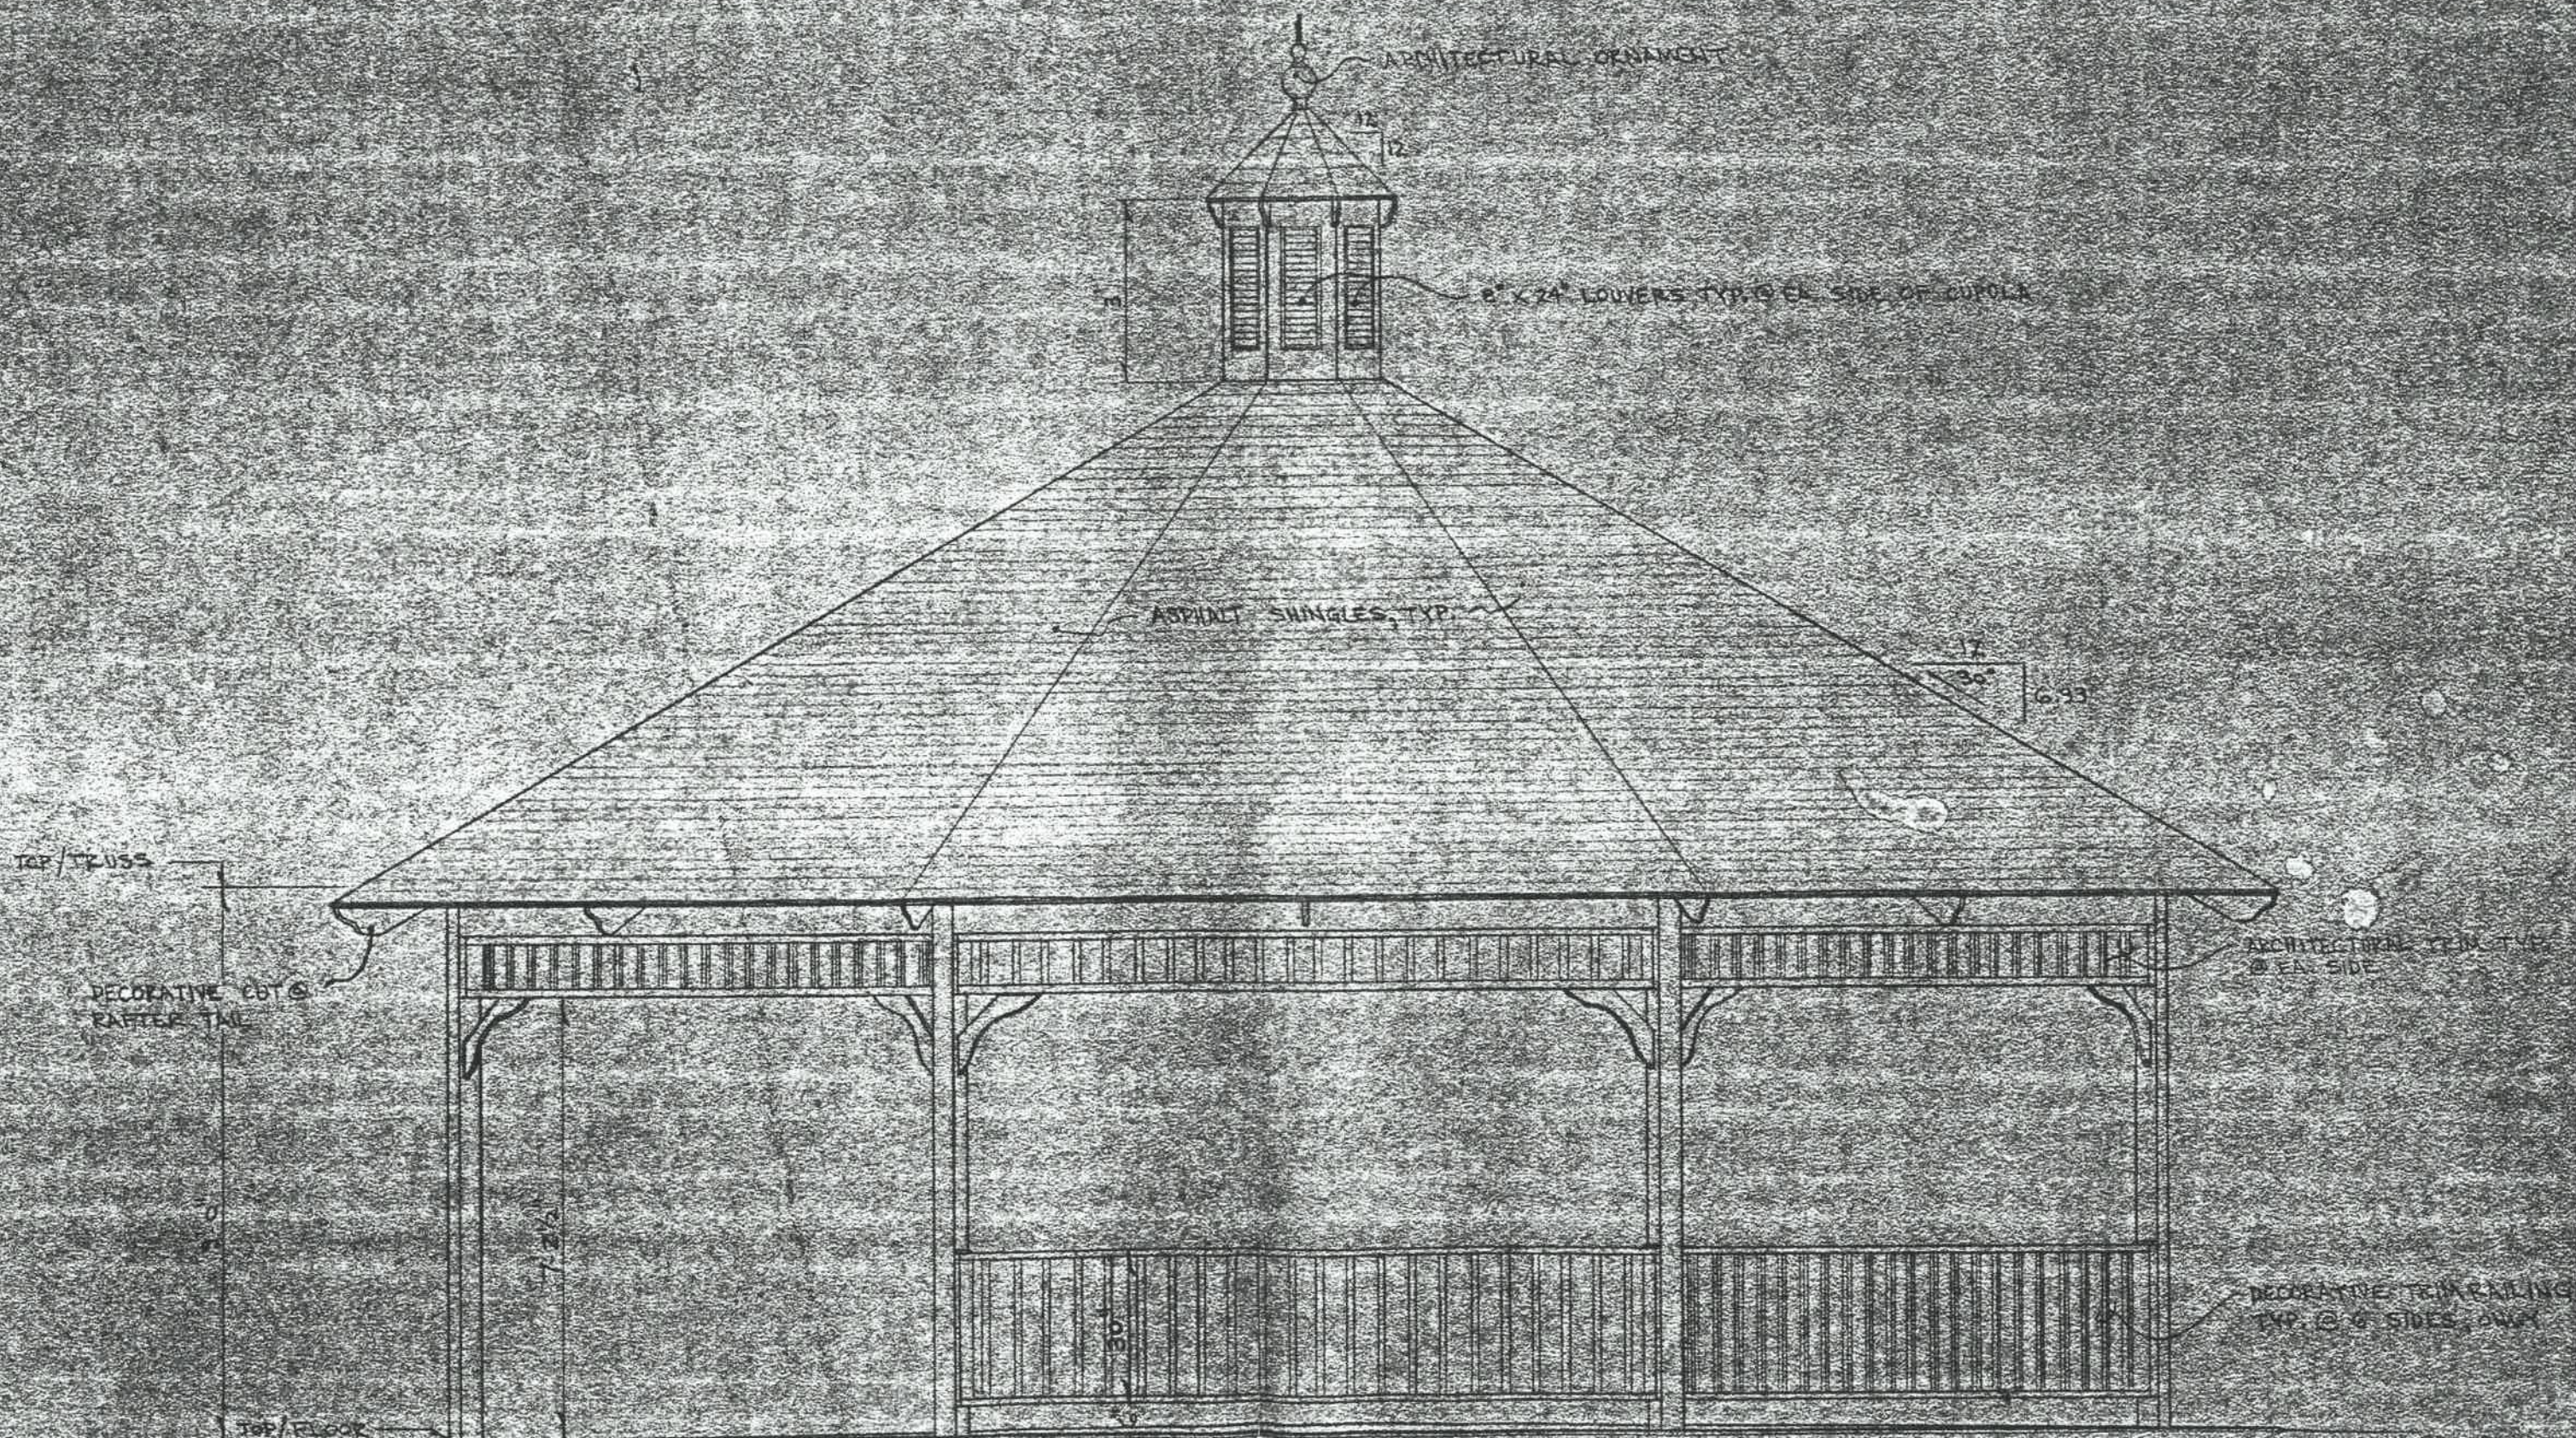

1400 Oakwood