


792
 792
 621
 2205
 03
 66.15
 120
 55.13

4 - 15 AMP
 5 1/2 Rec.
 Ref 20 AMP
 36" unit 20 AMP
 6 Hr. 20 AMP
 2 GFI 15 AMP
 Dry 220
 Range 220
 FURNER 20
 Sump.

New Custom Dwelling for
 Mr & Mrs Eugene Hogrefe
 by Ron Zachrich Bldr Revised 7-12-55


792 Sq. Ft. Lower
 792 Upper Level
 648 Center Garage
 2232 Living Area
 576 Garage
 2808 total sq. ft.

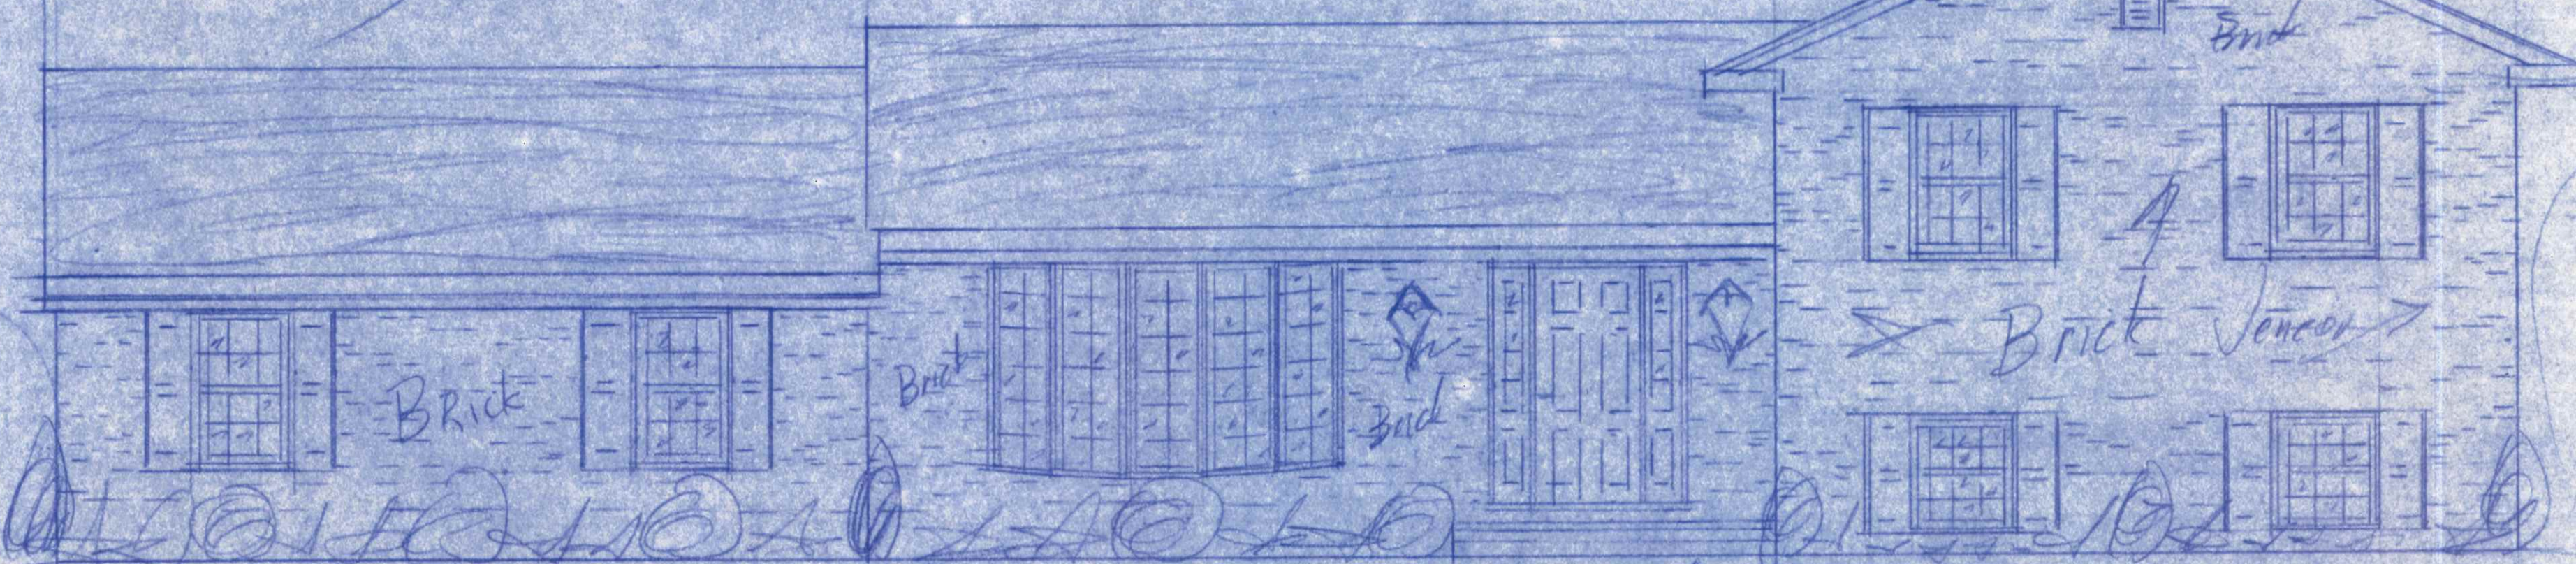


grade

grade

1600 Oakwood

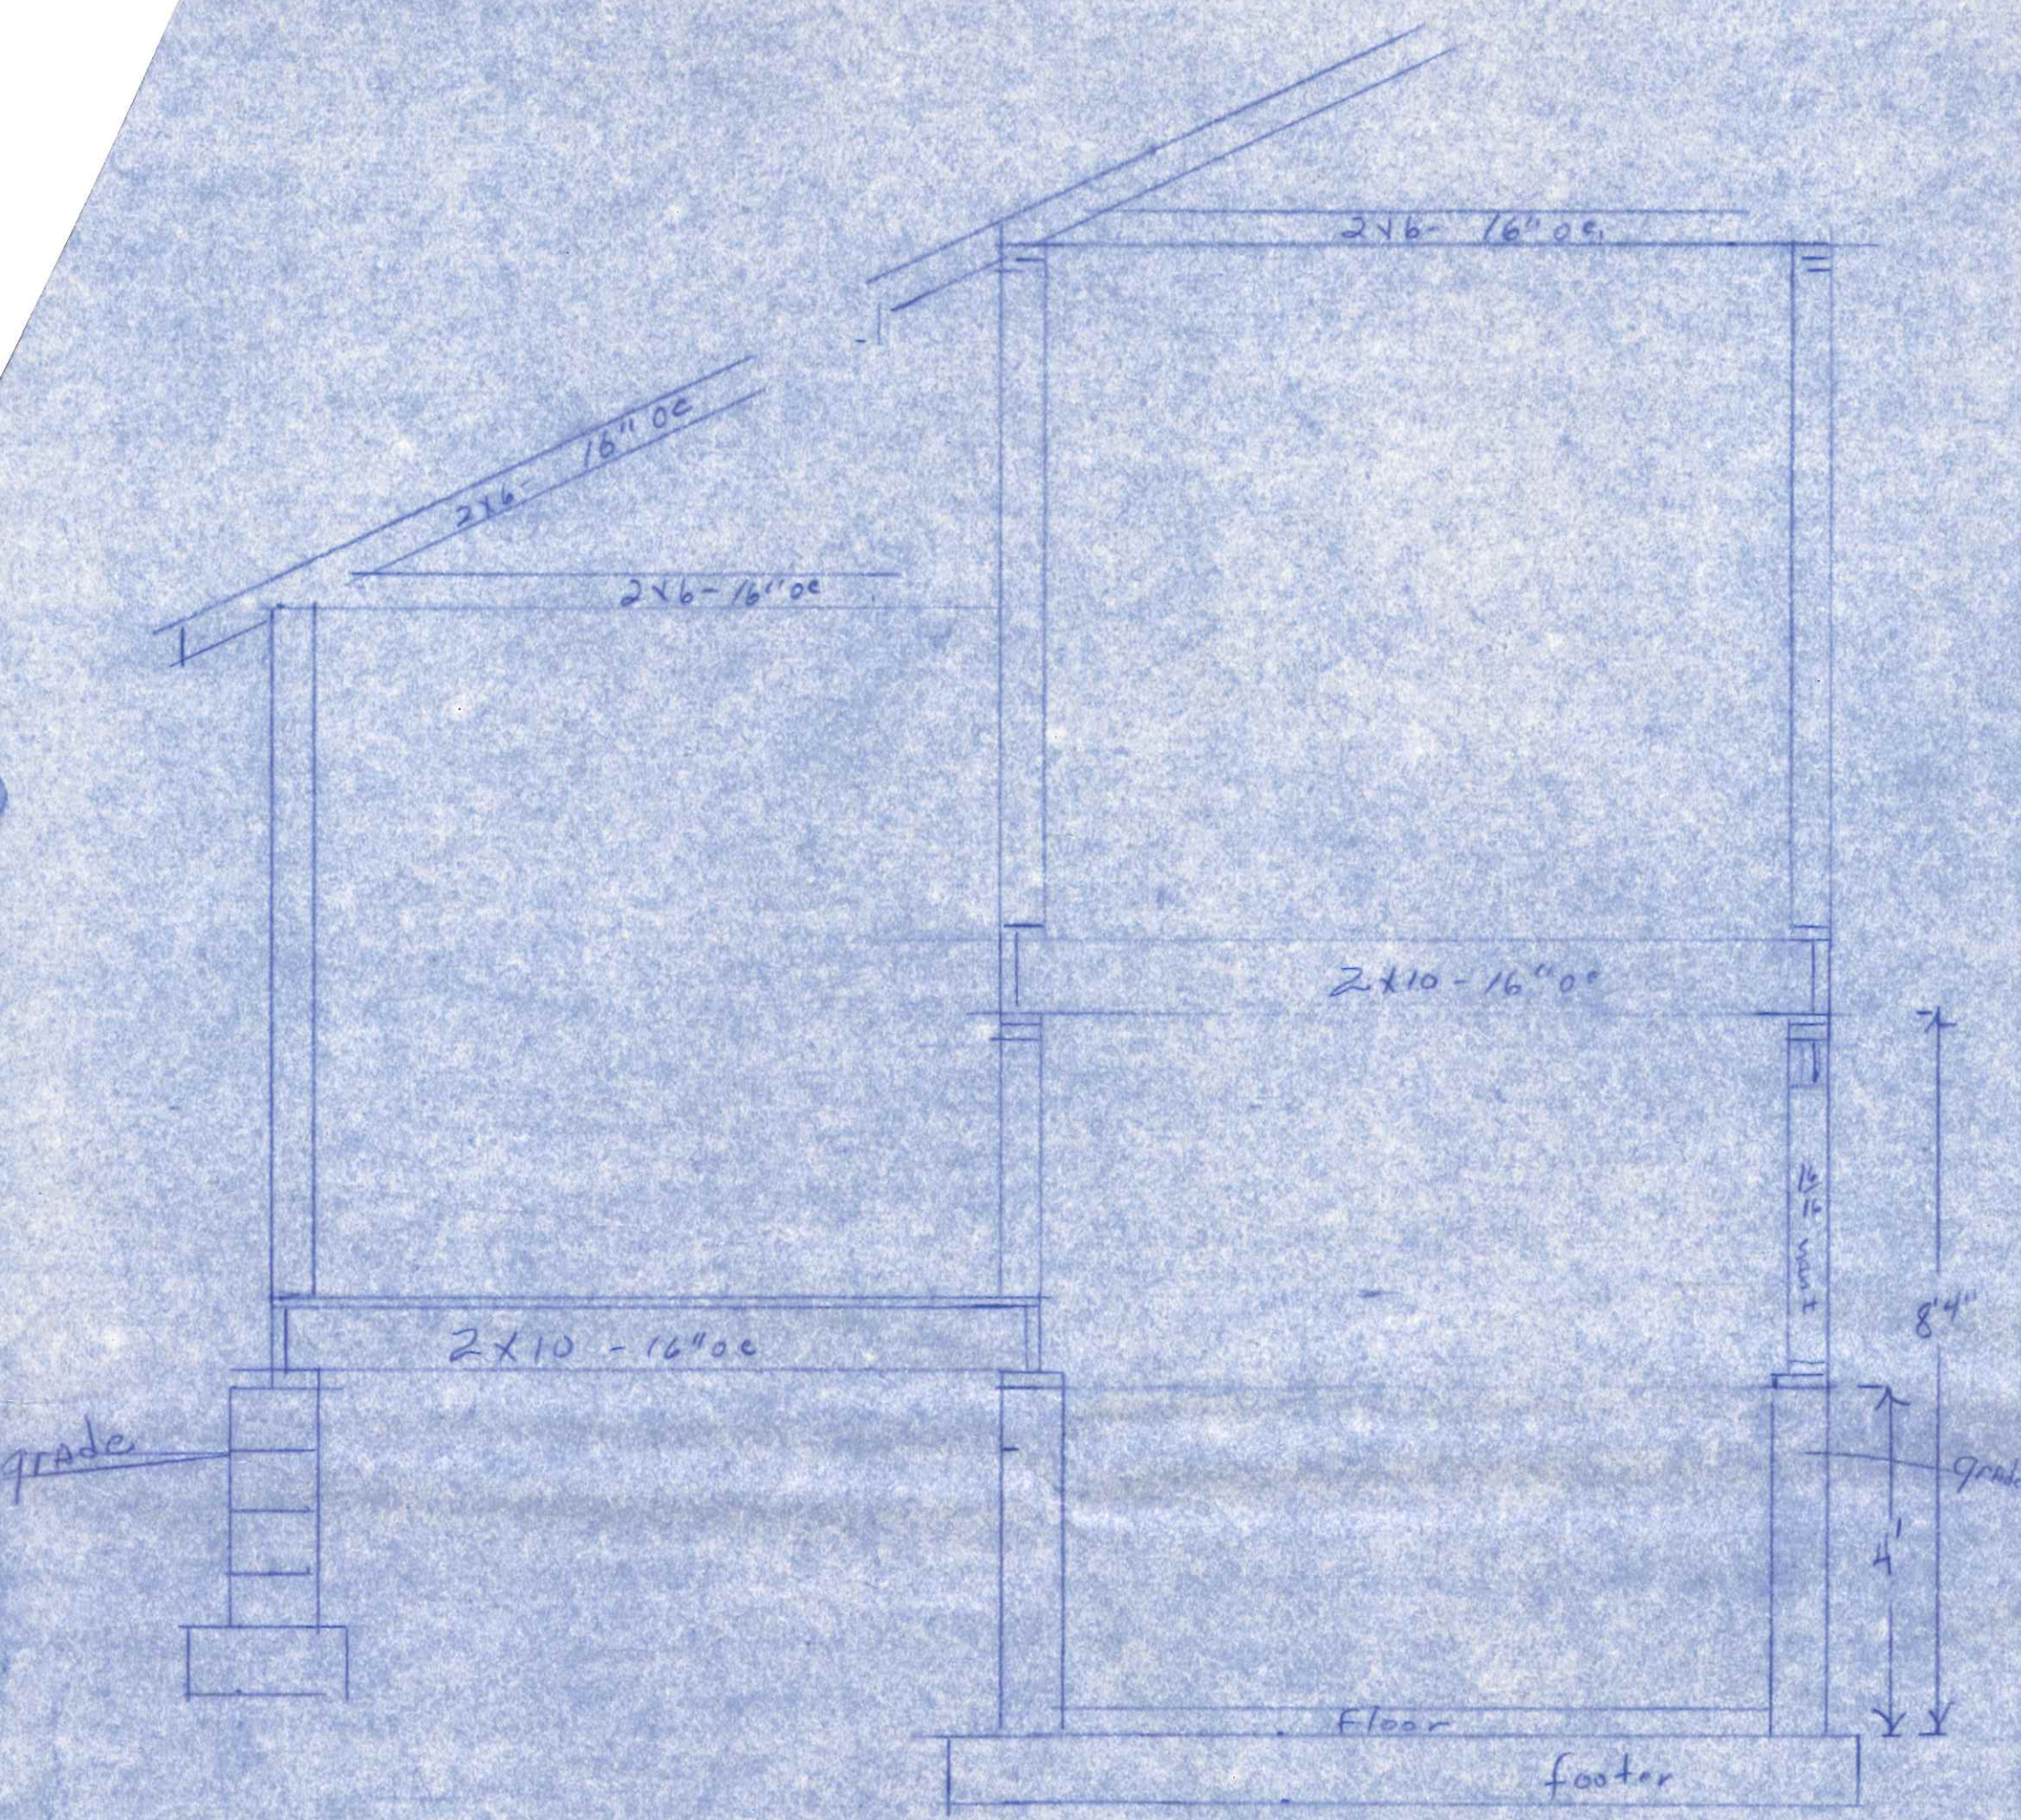

Cross Section
 Hogrefe Job
 Ron Zachrich Bldr

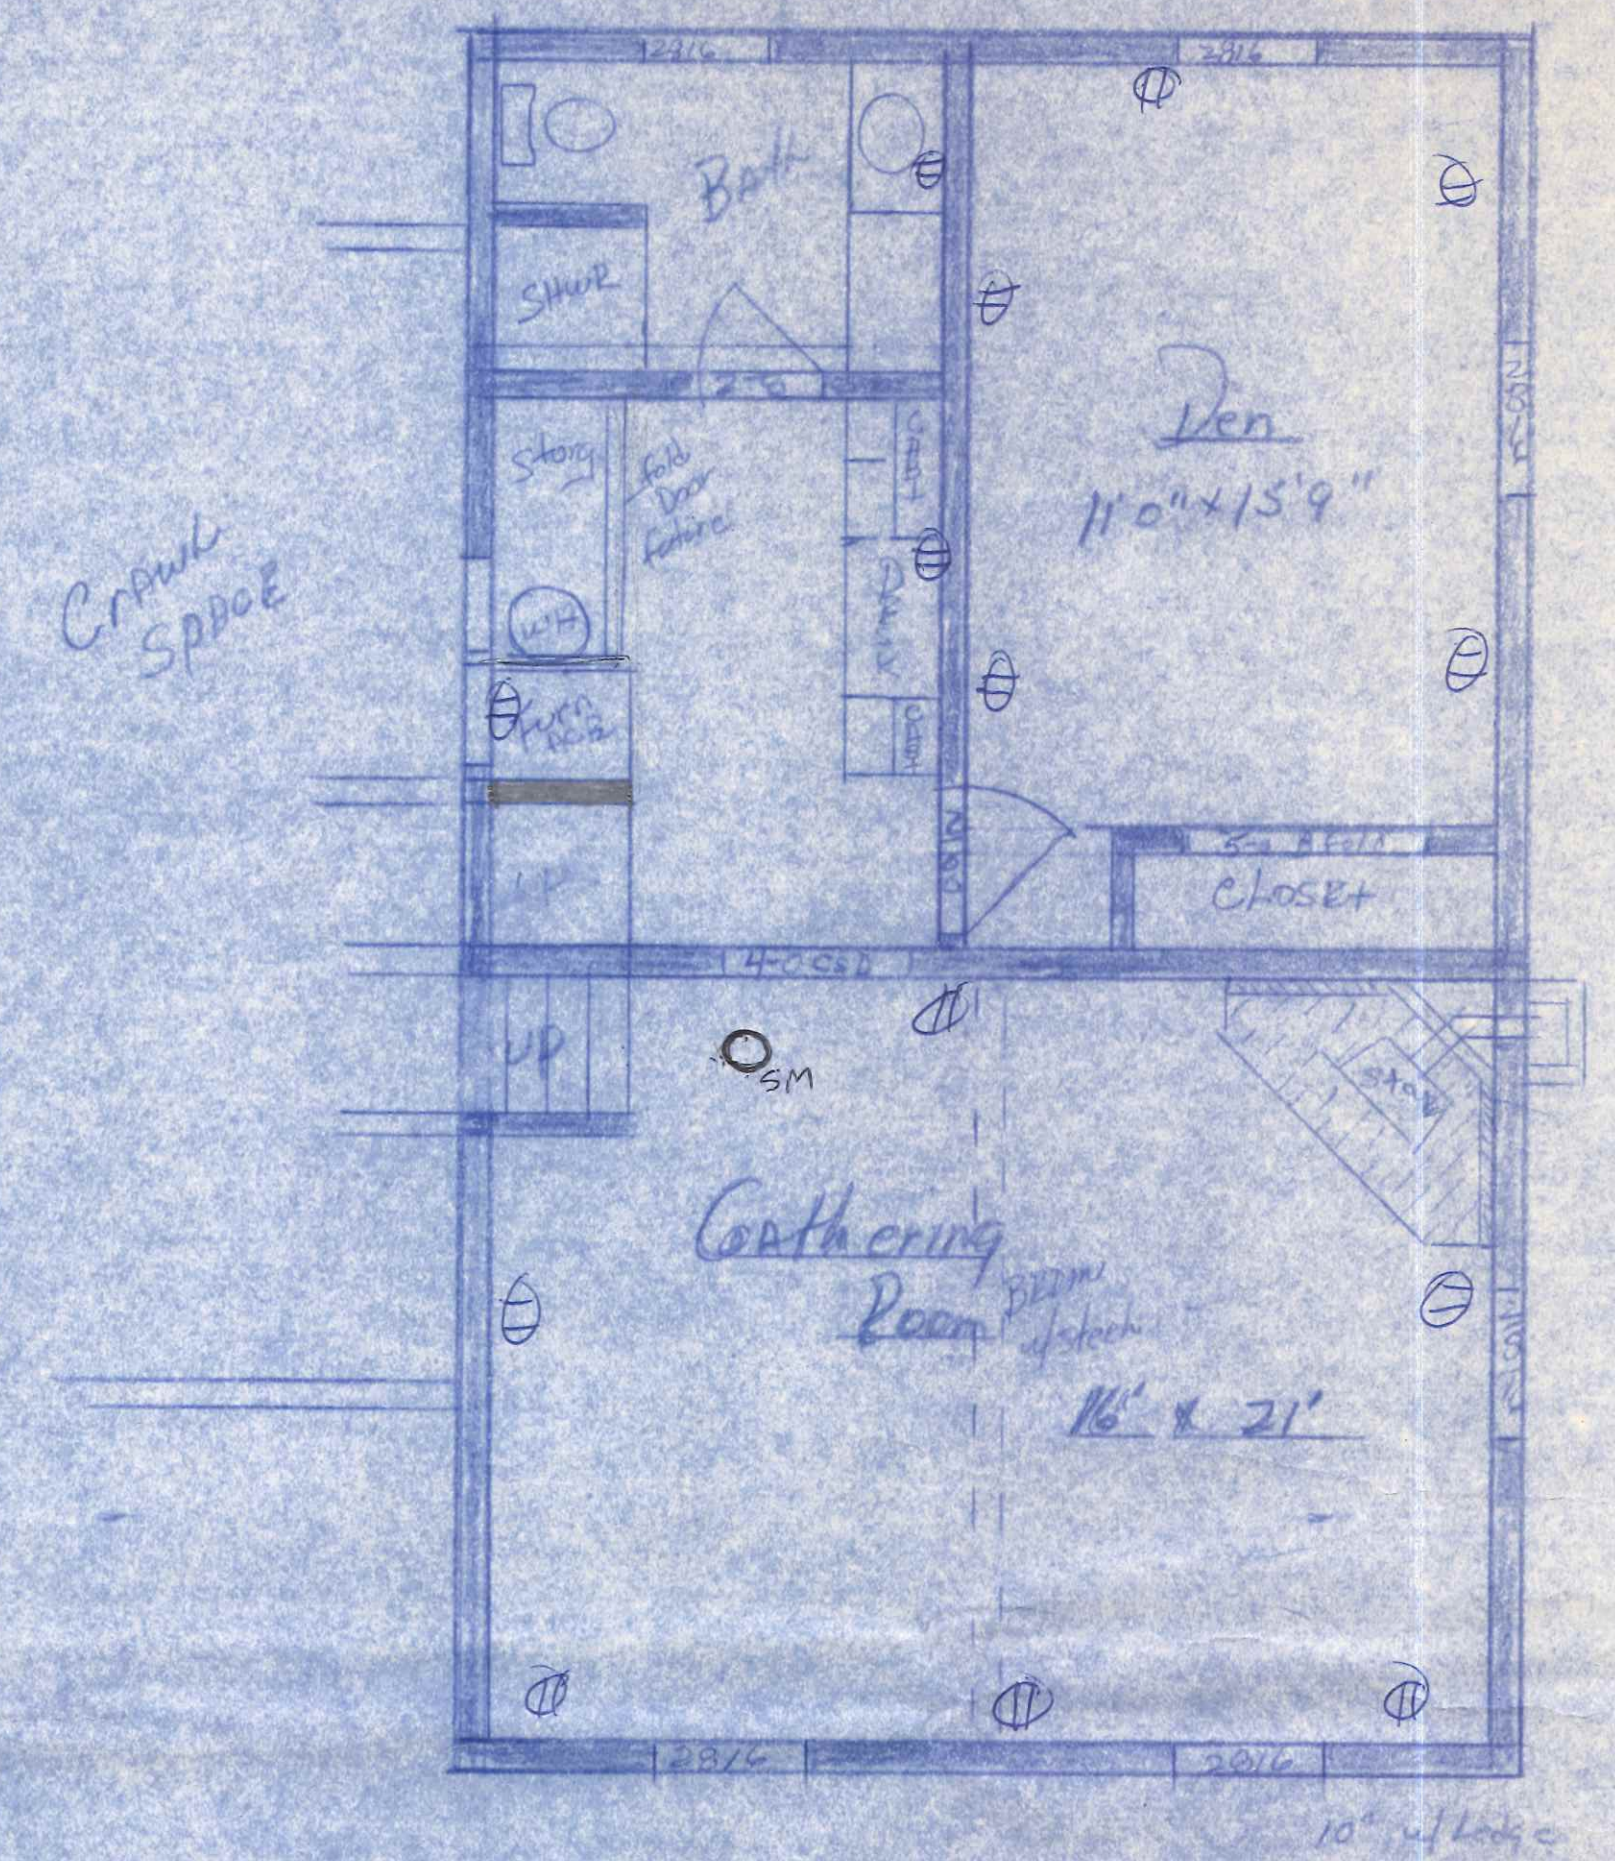

Cross Section of Lower Level

Mr. & Mrs. Eugene Hogrefe
 by Ron Zachrich Bldr

(2-2x10-18
 60-2x10-12)