

APPLICATION FOR MINOR SUBDIVISION OF LAND IN ACCORDANCE WITH CITY OF NAPOLEON OHIO CODE OF GENERAL ORDINANCES SECTION 1105.06 (B) (1) ENTITLED EXCEPTIONS.

DATE: 11-29-16 FEE: 25⁰⁰

TOWNSHIP NAME: Napoleon Twp. SECTION #: _____

SUBDIVISION NAME: North Napoleon LOT: 10

ADDRESS OF SUBDIVISION: 1689 Oakwood

NAME OF CURRENT OWNER: Jerry Glanz

OWNER ADDRESS: 6 Lakeview Dr.

CITY: Napoleon STATE: Ohio ZIP: 43545

OWNER PHONE: 419-966-7437

NAME OF PURCHASER: Toby Fitzenreiter

PURCHASER ADDRESS: Co Rd #030 - Co Rd 11

CITY: Liberty Center STATE: Ohio ZIP: 43532

PURCHASER PHONE: 419-579-4289

SURVEYOR NAME: Beckrath & Associates

SURVEYOR ADDRESS: 115 S. Fair Avenue Suite A


SURVEY DRAWING #: _____

APPLICANT SIGNATURE: [Signature]


CITY ENGINEER: [Signature]

CITY ZONING ADMINISTRATOR: [Signature]

COPIES OF THIS APPLICATION TO: HENRY COUNTY ENGINEER, OWNER, APPLICANT AND CITY ZONING DEPARTMENT.

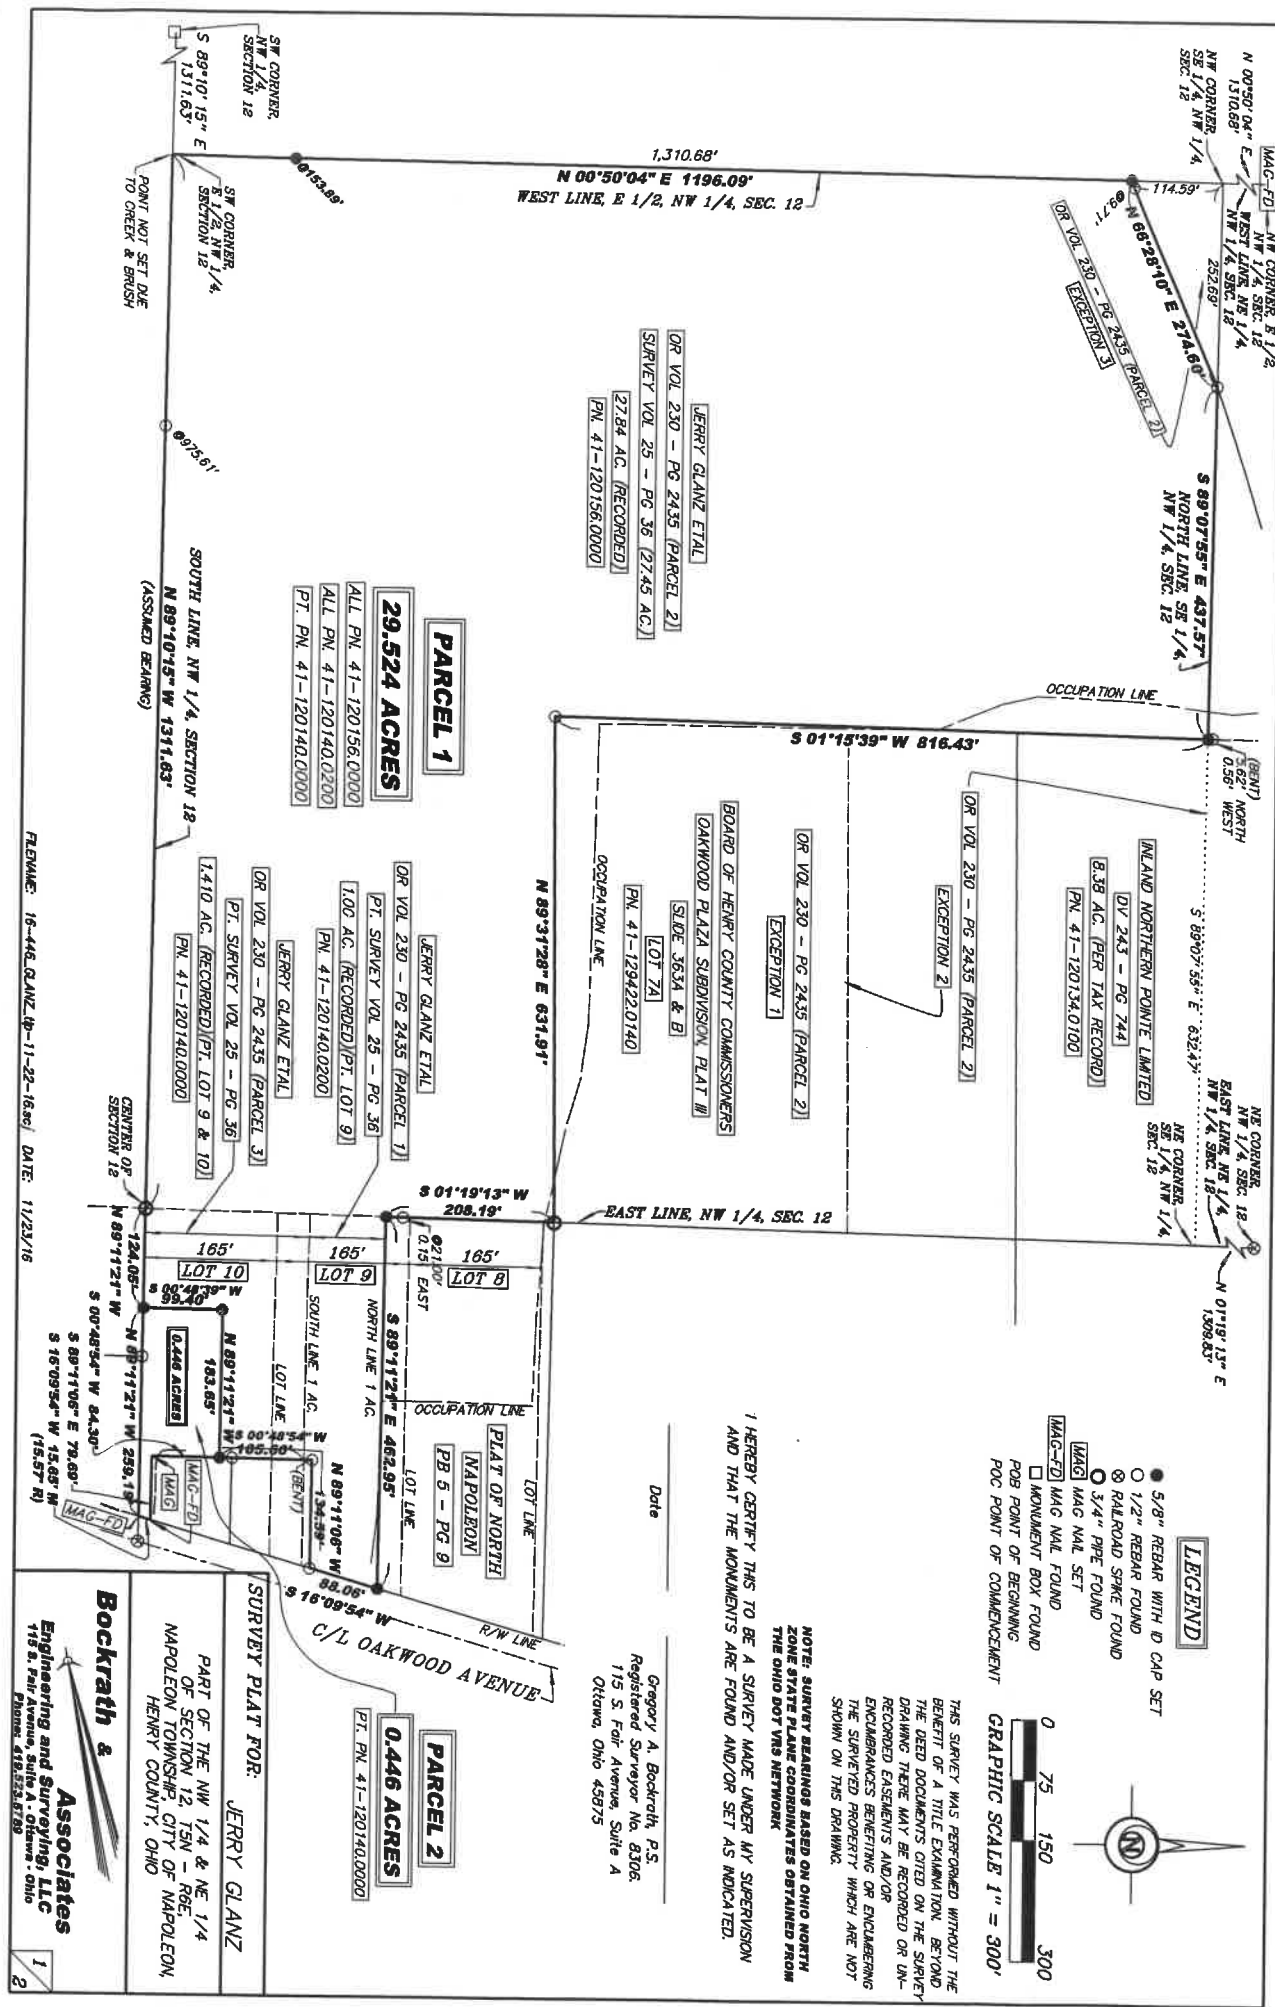

- LEGEND**
- 5/8" REBAR WITH ID CAP SET
 - 1/2" REBAR FOUND
 - ⊗ RAILROAD SPIKE FOUND
 - 3/4" PIPE FOUND
 - MAG MAG NAIL SET
 - MAG-FD MAG NAIL FOUND
 - MONUMENT BOX FOUND
 - POB POINT OF BEGINNING
 - POC POINT OF COMMENCEMENT

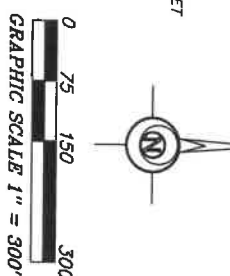

I HEREBY CERTIFY THIS TO BE A SURVEY MADE UNDER MY SUPERVISION AND THAT THE MONUMENTS ARE FOUND AND/OR SET AS INDICATED.

Date _____

Gregory A. Bockrath, P.S.
Registered Surveyor No. 8306
115 S. Fair Avenue, Suite A
Ottawa, Ohio 45875

Bockrath & Associates
Engineering and Surveying, LLC
115 S. Fair Avenue, Ottawa, Ohio
Phone: 419.524.5179

SURVEY PLAT FOR:
JERRY GLANZ

PART OF THE NW 1/4 & NE 1/4
OF SECTION 12, T5N - R0E
NAPOLEON TOWNSHIP, CITY OF NAPOLEON,
HENRY COUNTY, OHIO

REVISION: 16-446 GLANZ (P-11-22-16) DATE: 11/23/16