

BW2251
12/11/92
(30T&LE)


Tire & Lube Front Elevation

89.76 sq. ft.

Plastic letters / non-illuminated

Mounting: Stud Mounted

Color: Red

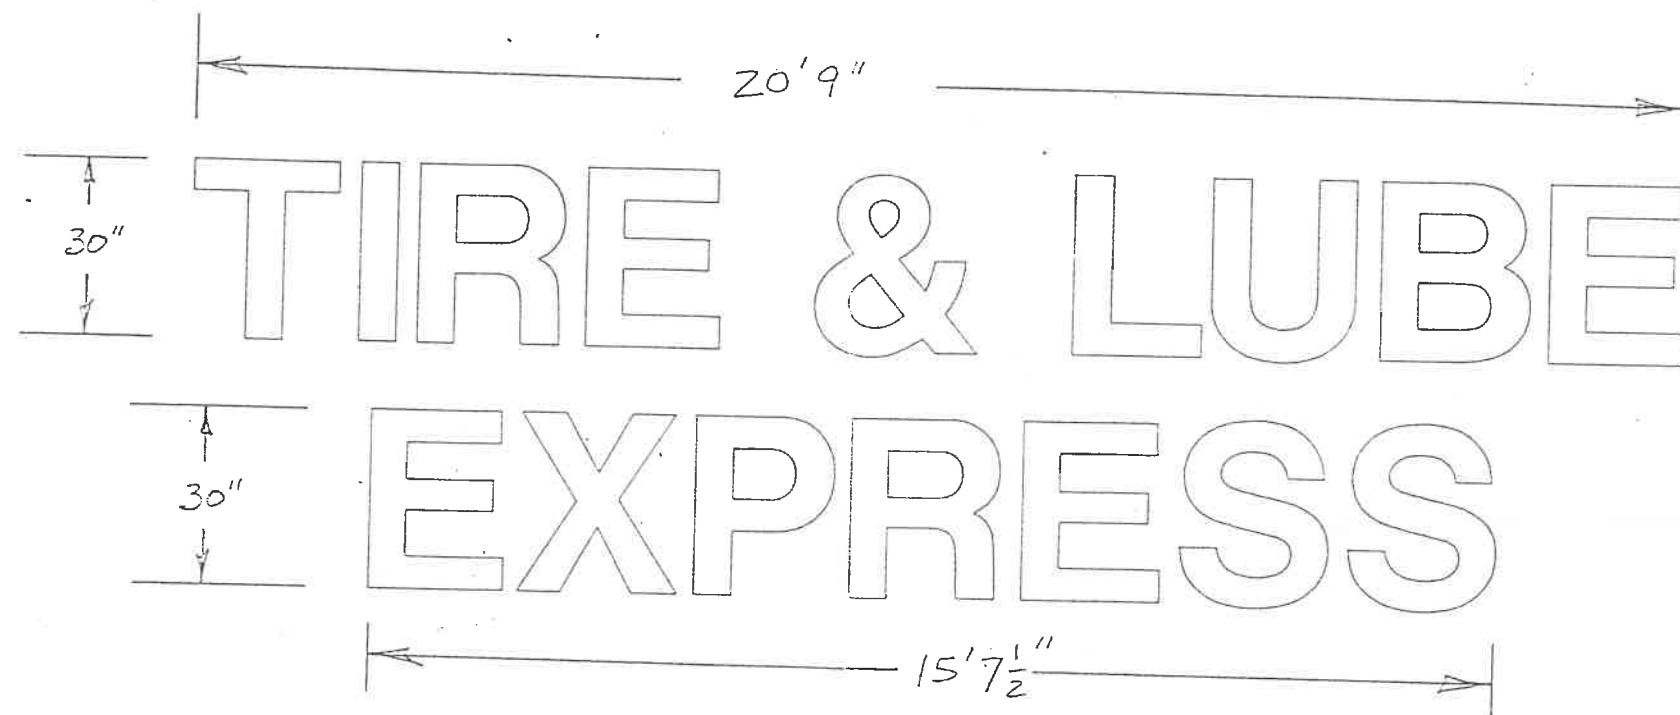


SCALE: $\frac{3}{8}'' = 1'0''$

BW2251
12/11/92
(30T&LE)


Front Building Elevation

89.76 sq. ft.

Plastic letters / non-illuminated
Mounting: Stud Mounted
Color: Red

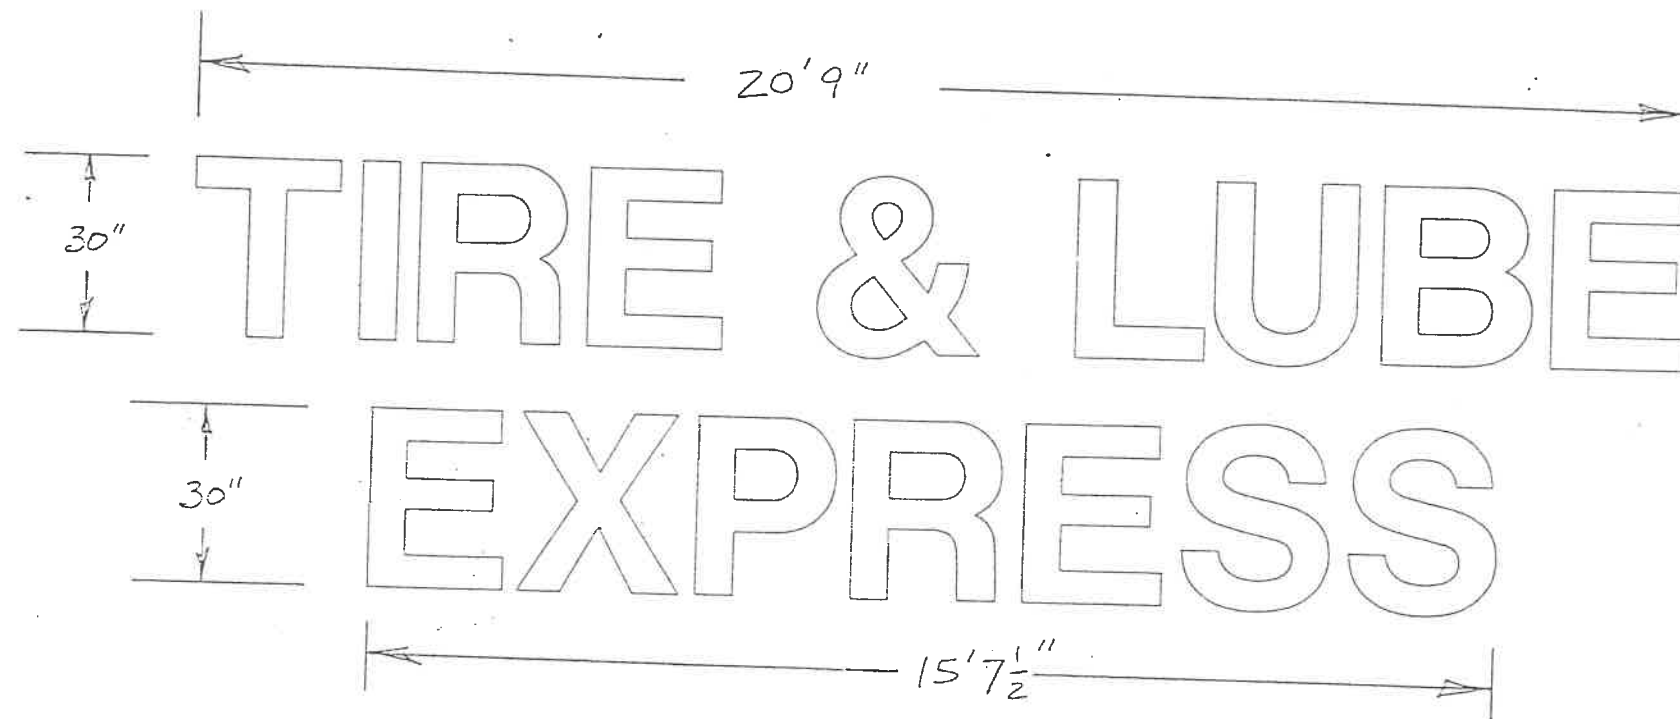


SCALE: $\frac{3}{8}'' = 1'0''$

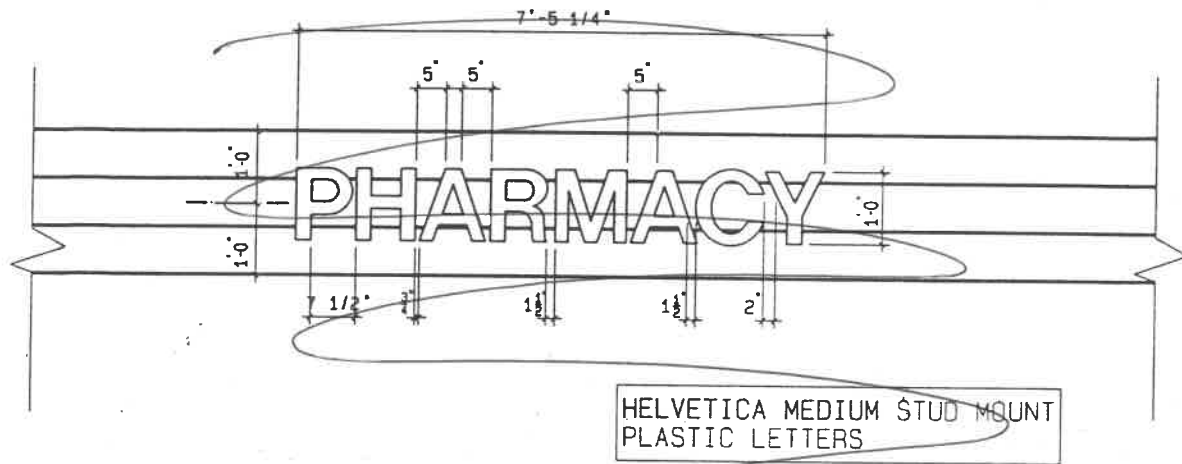


HELVETICA MEDIUM STUD MOUNT
PLASTIC LETTERS

3 12' PHARMACY SIGN (SUPERCENTER ONLY)
NOT TO SCALE - PATTERN PROVIDED 36 STUDS

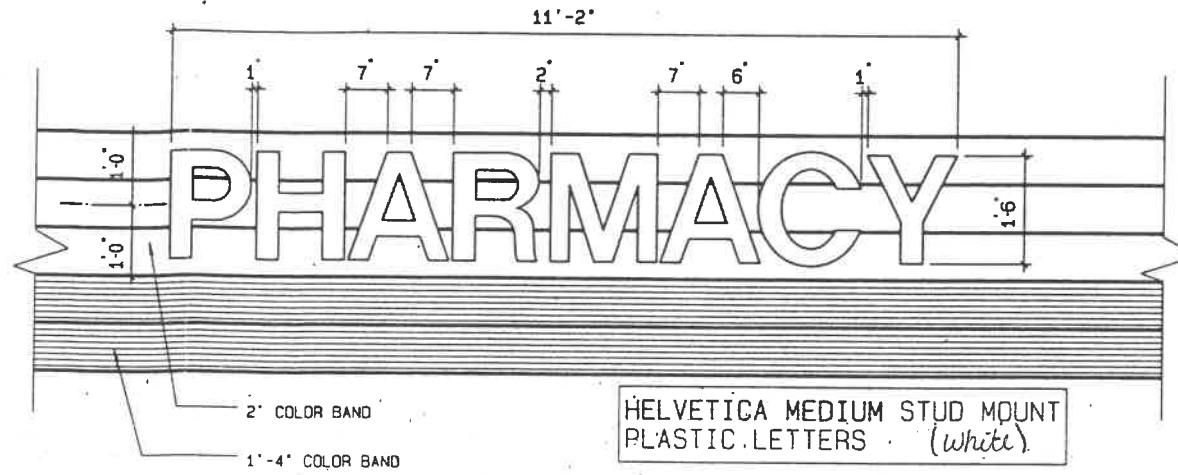

HELVETICA MEDIUM STUD MOUNT
PLASTIC LETTERS (white)

2 18' PHARMACY SIGN 15.75 •
NOT TO SCALE - PATTERN PROVIDED 36 STUDS

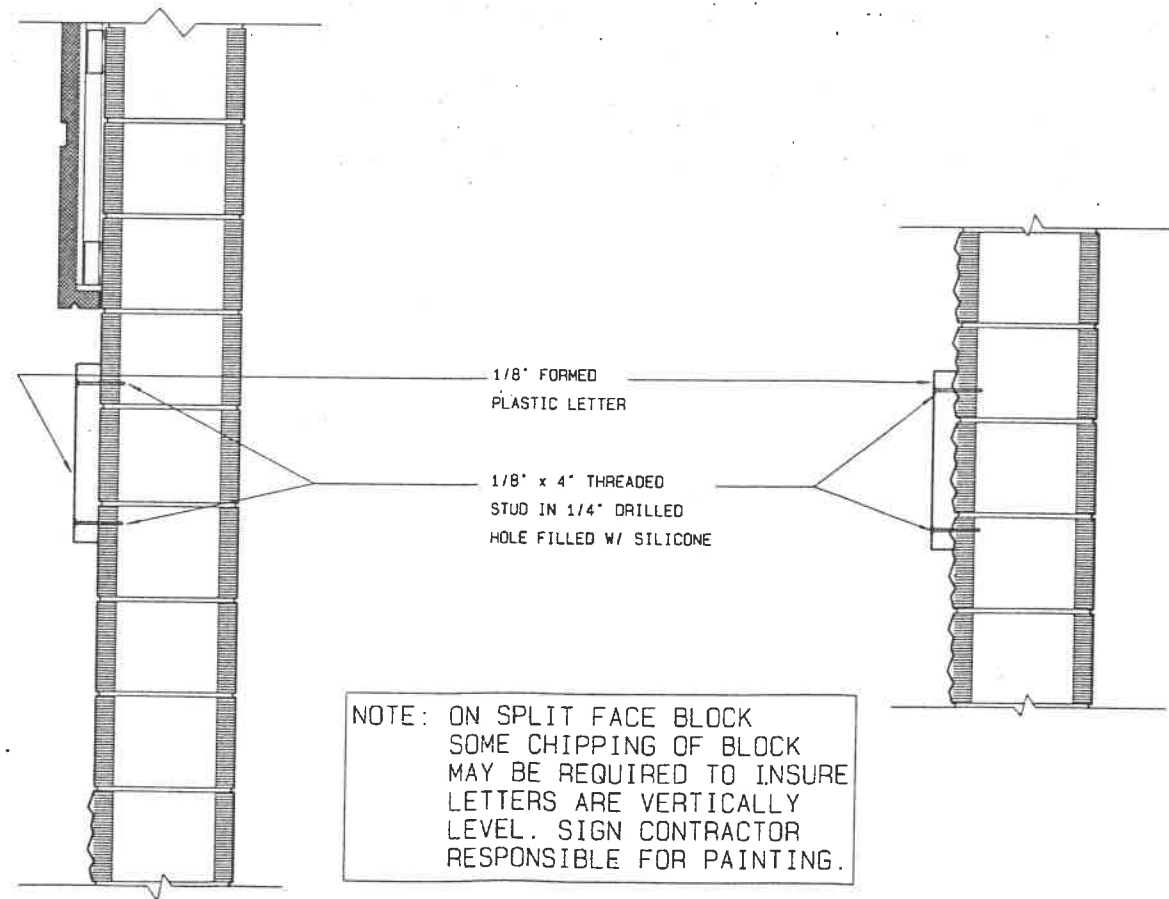


NOTE: ON SPLIT FACE BLOCK
SOME CHIPPING OF BLOCK
MAY BE REQUIRED TO INSURE
LETTERS ARE VERTICALLY
LEVEL. SIGN CONTRACTOR
RESPONSIBLE FOR PAINTING.

LETTERS ON SMOOTH FACE CMU

LETTERS ON SPLIT FACE CMU

1 PHARMACY SIGN SECTION
NOT TO SCALE

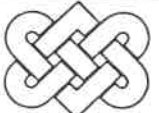PLASTIC PHARMACY SIGN	
WAL★MART	
 BSW Architects	
	6/16/94
	SGN 3

GUARANTEED

22' 9"

SATISFACTION

22' 11"

30"

SATISFACTION

= 57.3 SQ. FT.

30"

GUARANTEED

= 56.9 SQ. FT.


30"

WE SELL FOR LESS

= 79.4 SQ. FT.

31' 9"

Plastic letters / non-illuminated
Mounting: Stud Mounted
Color: Red

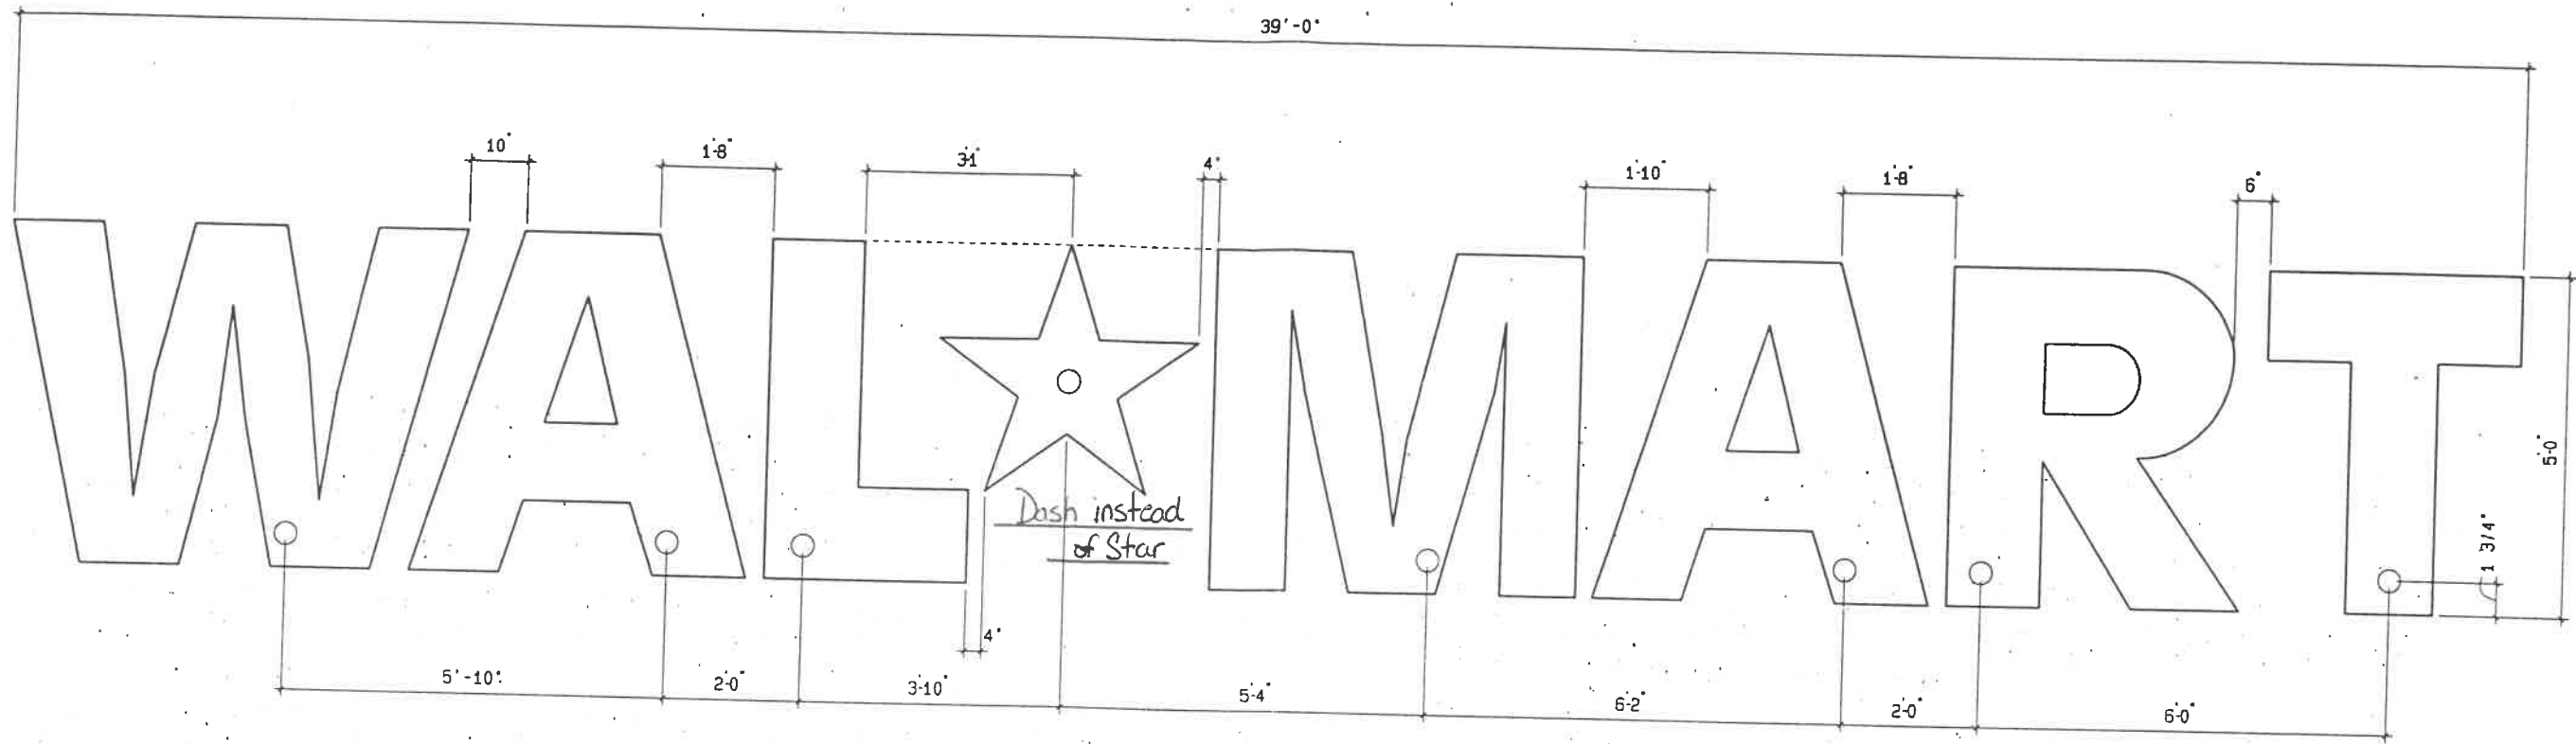


NOTE: INDIVIDUAL LETTERS ARE INTERNALLY LIT

195 sq. ft.


Color: White

*Existing letters to remain in the same location.

2 CONDUIT & SPACING DIMENSIONS
NOT TO SCALE

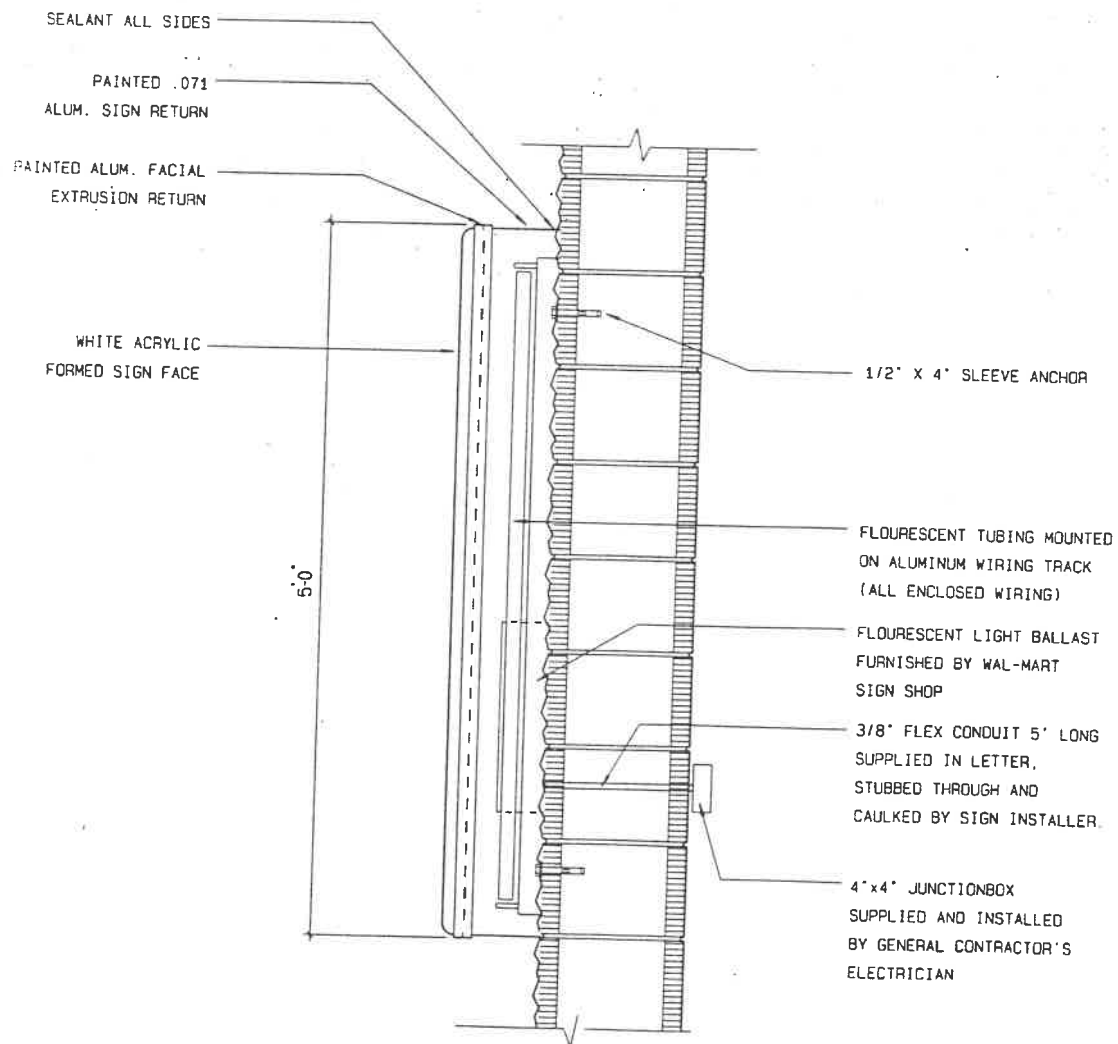

5'-0" SIGNAGE SECTION ON SPLITFACE

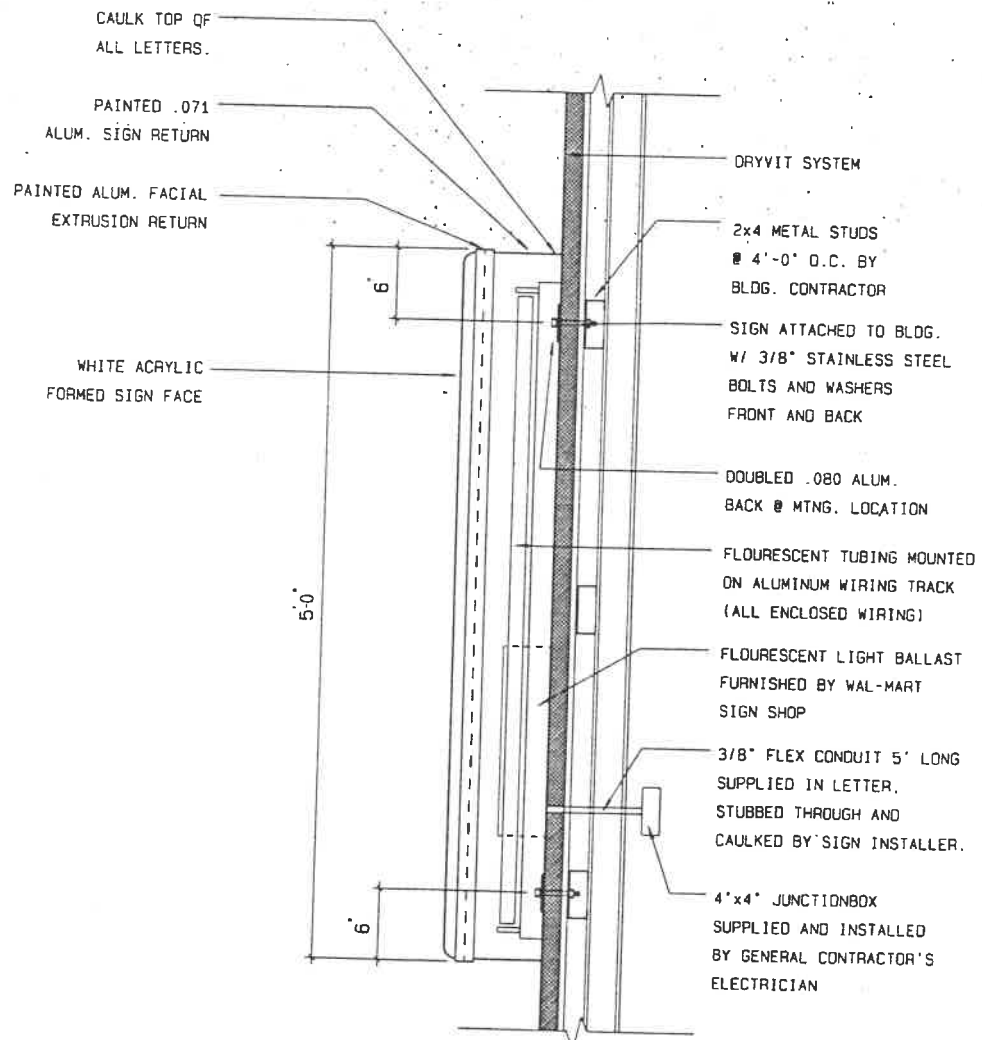

1 5'-0" SIGNAGE SECTION

5'-0" BUILDING SIGN	
WAL*MART	
BSW Architects	6/17/94