

PERMIT
CITY OF NAPOLEON - BUILDING DEPARTMENT

255 West Riverview Avenue, Napoleon, Ohio 43545 - 419-592-4010

Permit No. 02065 Issued 8/13/90
date

Job Location 1445 Ohio
address

Lot 7 Bockelman's 3rd Addition
sub-div or legal discript

Issued By Brent N. Damman
building official

Owner Norm Behnfeldt 592-0451
name tel.

Address 1445 Ohio St., Napoleon, OH

Agent Self
builder-eng.-etc. tel.

Address _____

Description of Use Residence

Residential 1
no. dwelling units

Commercial _____ Industrial _____

New _____ Add'n. _____ Alter _____ Remodel X

Mixed Occupancy _____

Change of Occupancy _____

Estimated Cost \$2,000.00

FEE	BASE	PLUS	TOTAL
<input checked="" type="checkbox"/> BUILDING	9.00	18.00	27.00
<input type="checkbox"/> ELECTRICAL			
<input type="checkbox"/> PLUMBING			
<input type="checkbox"/> MECHANICAL			
<input type="checkbox"/> DEMOLITION			
<input type="checkbox"/> ZONING			
<input type="checkbox"/> SIGN			
<input type="checkbox"/> WATER TAP			
<input type="checkbox"/> SEW. INSP.			
<input type="checkbox"/> SEWER TAP			
<input type="checkbox"/> TEMP. WATER			
<input type="checkbox"/> TEMP. ELECT.			
ADDITIONAL PLAN REVIEW	Struct. _____ hrs	Elect. _____ hrs	
TOTAL FEES.....			27.00
LESS MIN. FEES PAID _____ <small>date</small>			
BALANCE DUE.....			27.00

ZONING INFORMATION

district	lot dimensions	area	front yd	side yds	rear yd
A	76 x 111	8436	30	7	15
max hgt	no pkg spaces	no ldg spaces	max cover	petition or appeal req'd	date appr
35'	2 per		35%		

WORK INFORMATION:

Size: Length _____ Width _____ Stories _____ Ground Floor Area _____

Height _____ Building Volume (for demo. permit) _____ cu. ft.

Electrical: _____
brief description

Plumbing: _____
brief description

Mechanical: _____
brief description

Sign: _____ Dimensions _____ Sign Area _____
type

Additional Information: New vinyl siding.

Date 8-13-90 Applicant Signature Norm Behnfeldt
owner-agent

APPLICATION
for
RESIDENTIAL BUILDING, ELECTRICAL, PLUMBING, MECHANICAL, PERMITS and DEMOLITION PERMIT
from the
CITY OF NAPOLEON - BUILDING DEPARTMENT

Entry No. _____ 255 West Riverview Ave. Napoleon, Ohio 43545 Pn. 419-592-4010

Permit No. 02005 Issued 8/13/90

Job Location 1445 Ohio

Lot 7 Bockelmans 3rd addition
sub-div. or legal disc.

Issued By Brent N. Damman
building official

Owner Norm Behntfeldt Pn 592-0451

Address 1445 Ohio St. Napoleon, Oh

Agent SELF Pn _____

Address _____

Description of Use Residence

Residential 1
no. dwelling units

Commercial _____ Industrial _____

New _____ Add'n. _____ Alter _____ Remodel X

Mixed Occupancy _____

Change of Occupancy _____

Estimated Cost \$ 2000.00

-ZONING INFORMATION

district A lot dimensions 76 x 111 area 8436 front yd 30 side yds. 7 rear yd 15

max hgt, 35' no pkg spaces 2 per no ldg spaces _____ max cover 35% petition or appeal req'd. _____ date appr _____

WORK INFORMATION:

BUILDING: Garage Fl. Area _____ Basement Fl. Area _____ Second Floor Area _____

Size: Length _____ Width _____ Stories _____ Ground Floor Area _____

Height _____ Building Volume (for demo. permit) _____ cu. ft.

Description of Work: New Vinyl Siding

Ck. Permits	Req.	Base	Fees Plus	Total
<input checked="" type="checkbox"/>	Building	9.00	18.00	27.00
<input type="checkbox"/>	Electrical			
<input type="checkbox"/>	Plumbing			
<input type="checkbox"/>	Mechanical			
<input type="checkbox"/>	Demolition			
<input type="checkbox"/>	Zoning			
<input type="checkbox"/>	Sign			
<input type="checkbox"/>	Water tap			
<input type="checkbox"/>	Sewer Tap			
<input type="checkbox"/>	Temp. Water			
<input type="checkbox"/>	Temp. Elec.			
	Additional struc.		hrs	
	plan review		Elect. hrs	
	Total Fees			27.00
	Less Min. Fees Pd.			
	Balance Due			

ELECTRICAL: Electrical Contractor _____ Pn. _____

Address _____ Estimated Cost \$ _____

Type of work: New _____ Service change _____ Rewiring _____ Additional Wiring _____ Temp. Elec. Req. _____

yes no

Size of service _____ Underground _____ Overhead _____ No. of new circuits _____

Description of work: _____

PLUMBING: Plumbing Contractor _____ Pn. _____

Address _____ Estimated Cost \$ _____

Water Tap Req. _____ Size _____ Type of Pipe _____ Water Dist. Pipe _____

yes no type

San. Sewer Tap Req. _____ Size _____ Type of Pipe _____ Dr. Waste Vt. Pipe _____

yes no type

St. Sewer Tap Req. _____ Size _____ Type of Pipe _____ Street to be Opened _____

yes no yes no

Main Building Drain Size _____ Main Vent Pipe Size _____ List Number of Plumbing Fixtures Below _____

Water Closets _____ Bathtubs _____ Showers _____ Lavatories _____ Kitchen Sinks _____ Disposal _____ Dishwasher _____ Clothes Washer _____

Floor Drains _____ Other Fixtures: Type _____ No. _____

Description of Work: _____

MECHANICAL: Mechanical Contractor _____ Pn. _____

Address _____ Estimated Cost _____

Heating System: Forced Air _____ Gravity _____ Hot Water _____ Steam _____ Unit Heaters _____ Radiant _____ Baseboard _____

Type of Fuel: Electric _____ Natural Gas _____ Propane _____ Wood _____ Coal _____ Solar _____ Geothermal _____ Other _____

No. of Heat Zones _____ Hot Water: (One Pipe _____ Two Pipe _____ Series Loop _____) Electric Heat: (No of Circuits _____) No. of Furnaces _____

No. of Hot Air Runs _____ No. of Hot Water Radiators _____ Total Heat Loss _____ Rated Capacity of Furnace/Boiler _____

Location of Heating Units: Crawl Space _____ Floor Level _____ Attic _____ Suspended _____ Roof _____ Outside _____ Other _____


Description of Work _____

DRAWINGS REQUIRED: All Applications must be Accompanied by Two Complete sets of Drawings Including SITE PLAN, FOUNDATION PLAN, FLOOR PLANS, STRUCTURAL FRAMING PLANS, EXTERIOR ELEVATIONS, SECTIONS and DETAILS, STAIR DETAILS, ELECTRICAL LAYOUT, PLUMBING ISOMETRIC, HEATING LAYOUT ETC. All plans shall be DRAWN TO SCALE. Show all existing structures on the site plan also, show Electric Panel and Furnace Locations.

READ AND SIGN BELOW; The undersigned hereby makes application for a permit for all work described herein, and agrees to complete the work in strict accordance with all applicable provisions of the current edition of the C.A.B.O. Building Code, the Napoleon Building and Zoning Codes, the Napoleon Engineering Dept. Rules and Regulations, Standard Specifications and other Pertinent Sections of the Napoleon Code of Ordinances.

Date _____ Signature of Applicant _____

Application not valid without signature

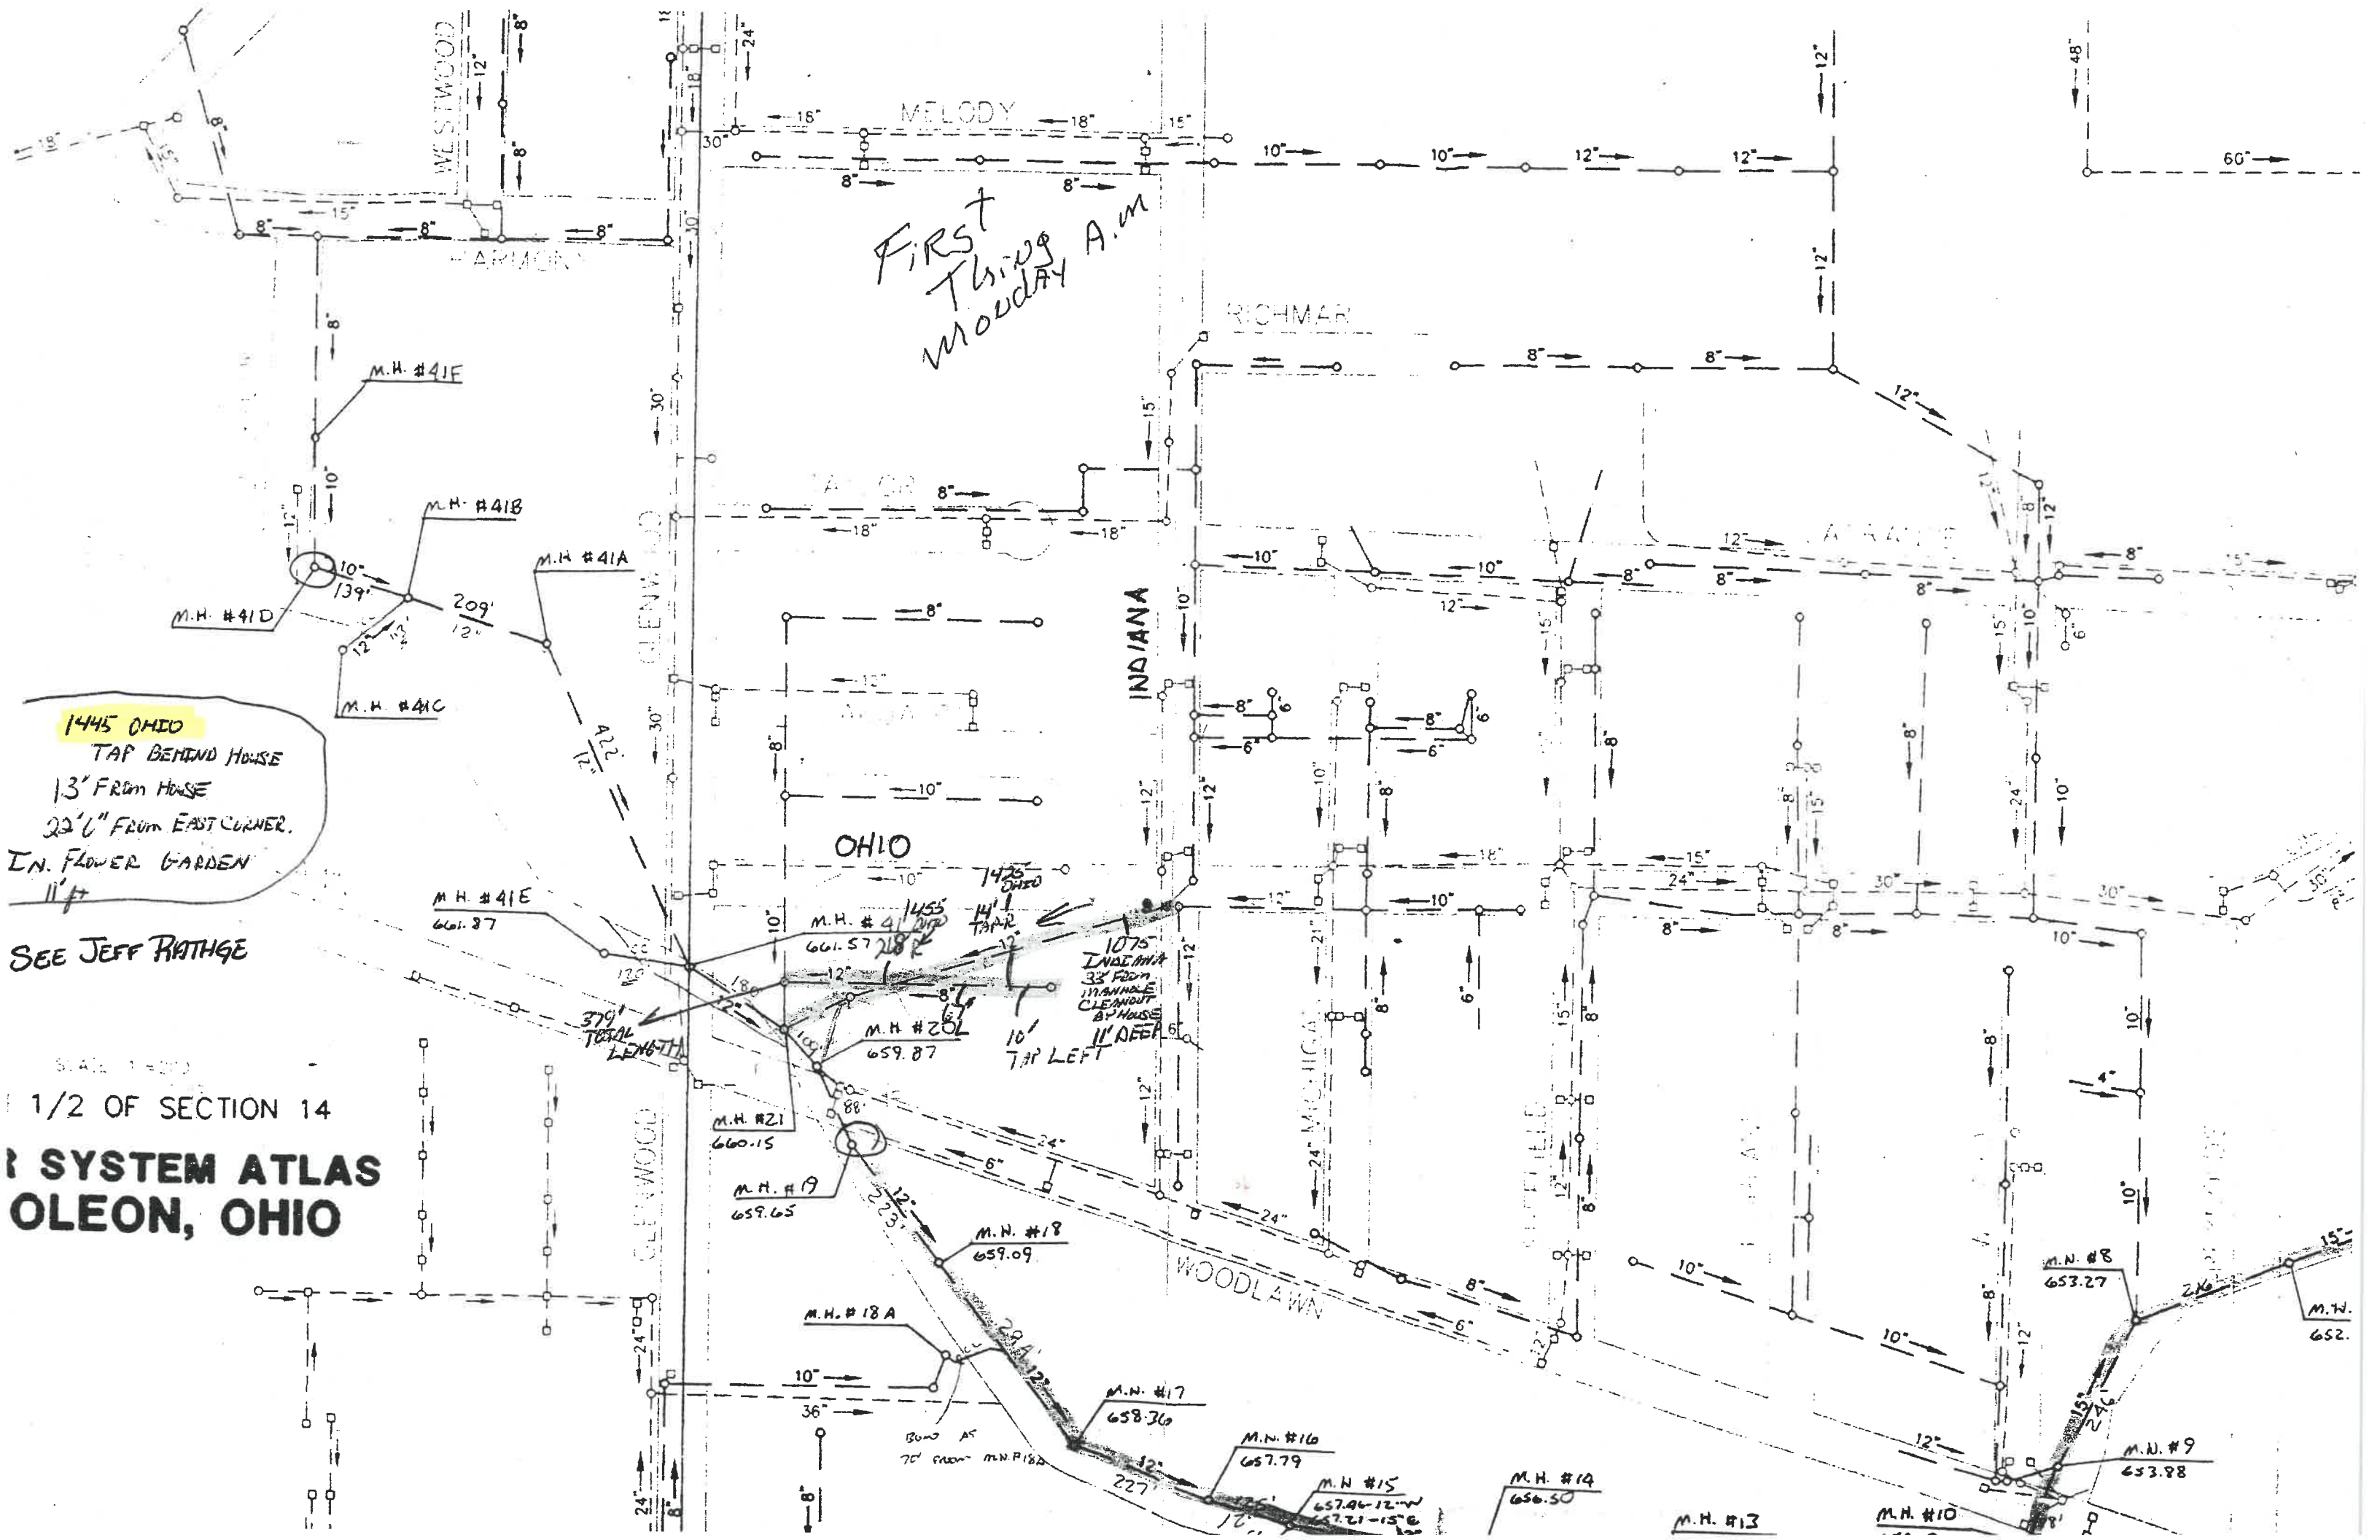

FIRST THING WOODAY A.M.

1445 OHIO
 TAP BEHIND HOUSE
 13' FROM HOUSE
 22' 0" FROM EAST CORNER.
 IN FLOWER GARDEN
 11' 4"

SEE JEFF RATHGE

SCALE 1" = 10'
 1/2 OF SECTION 14
 SYSTEM ATLAS
 OLEON, OHIO

379'
 TOTAL LENGTH

1075 INDIANA
 33' FROM
 MAINLINE
 CLEAROUT
 BY HOUSE
 11' DEEP
 TAP LEFT

BOND AS
 70' FROM M.H. #18A

M.H. #62
 652

M.H. #8
 653.27

M.H. #9
 653.88

M.H. #14
 656.50

M.H. #15
 657.21-15' E

M.H. #16
 657.79

M.H. #17
 658.36

M.H. #18
 659.09

M.H. #19
 659.65

M.H. #21
 660.15

M.H. #20L
 659.87

M.H. #4
 661.57
 218 R

M.H. #41E
 661.87

M.H. #41A

M.H. #41B

M.H. #41F

M.H. #41D

M.H. #41C

GLENWOOD

INDIANA

WOODLAWN

RICHMAR

MELODY

HARMONY

WESTWOOD

60'

48'

GLENWOOD

WOODLAWN

WOODLAWN

WOODLAWN

ARMONY

