


# REPLAT OF LOT 5G, OF THE REPLAT OF LOT 5, NORTHHOAKS SUBDIVISION

BEING A SUBDIVISION OF LOT 5G, A SUBDIVISION OF LOT 5, OF NORTHHOAKS SUBDIVISION, CITY OF NAPOLEON, HENRY COUNTY, OHIO

189  
Old Creek

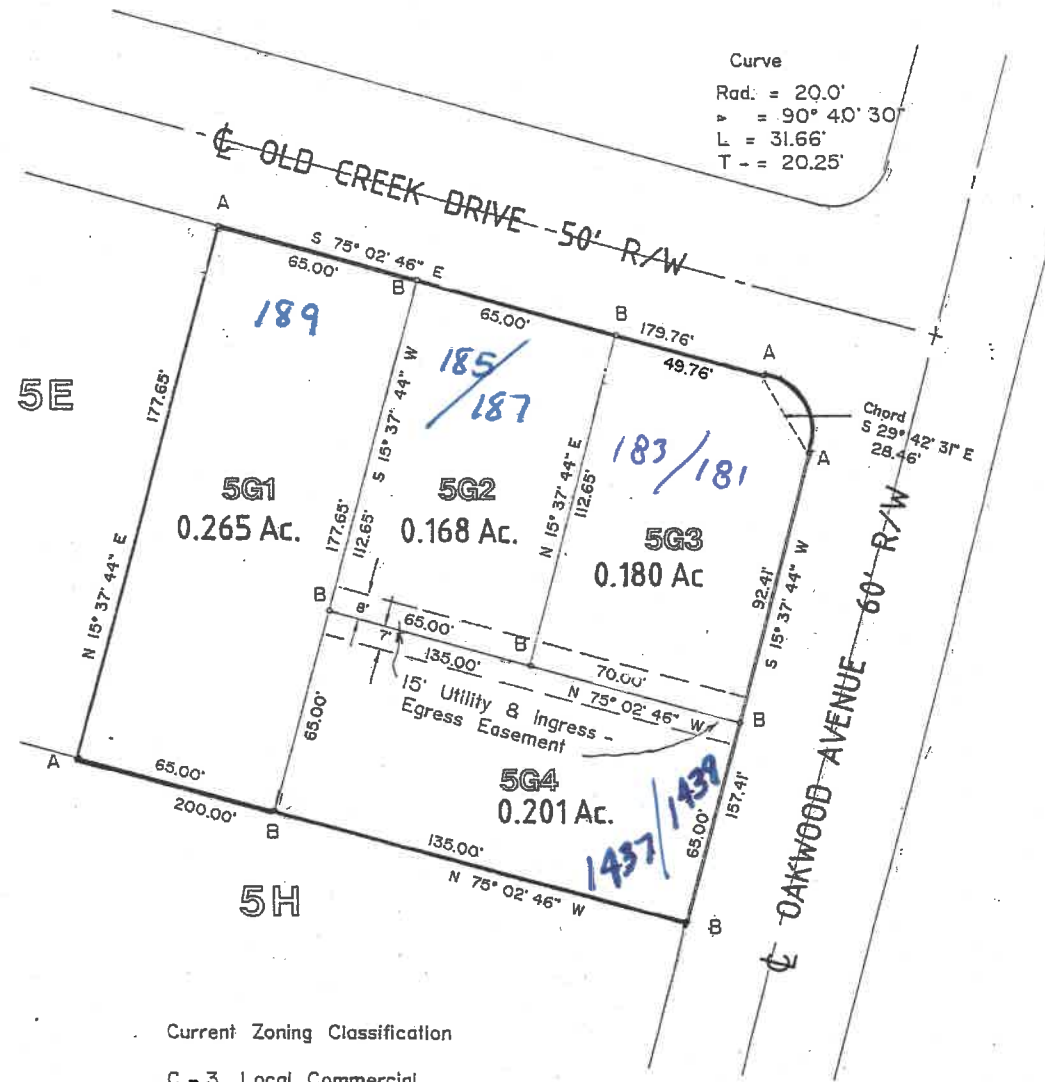

Current Zoning Classification  
C - 3 Local Commercial

### LEGEND

- A - IRON PIN FOUND
- B - IRON PIN & CAP SET

DWG. NO. B-03439-5  
DATE: JULY 16, 2003  
SCALE: 1" = 40'

WAYNE ASICHEMEIER SURVEYING  
P. O. Box 91  
RIDGEVILLE CORNERS, OHIO 43555  
(419) 267 - 5215

### PLANNING COMMISSION CERTIFICATE

Under authority provided by Chapter 711 of the Ohio Revised Code and Chapter 1105 of the Napoleon Codified Ordinances, this Plat is hereby approved by the Planning Commission of the City of Napoleon.

Date: \_\_\_\_\_  
Chairman  
Clerk of Council

### OWNERS APPROVAL

I, Keith A. Fruchey, owner of the land shown on this Plat do hereby assent to the adoption of this subdivision plat, together with all easements indicated on this plat.

Keith A. Fruchey  
Witness

### CITY COUNCIL CERTIFICATE

Under authority provided by Chapter 711 of the Ohio Revised Code and Chapter 1105 of the Napoleon Codified Ordinances, this Plat is hereby approved by the City Council of the City of Napoleon.

Date: \_\_\_\_\_  
Mayor  
Clerk of Council

State of Ohio  
Henry County ss:  
Personally appeared before me the aforesaid, Keith A. Fruchey, who did acknowledge that he did sign this plat and that the same is his free act and deed.

Subscribed in my presence this \_\_\_\_\_ day of \_\_\_\_\_ 2003.

Notary Public

My Commission Expires, \_\_\_\_\_

### HENRY COUNTY AUDITOR

I, the Henry County Auditor, do hereby certify that there are no unpaid taxes on the property herein described and certify the same for transfer.

Transferred this \_\_\_\_\_ day of \_\_\_\_\_, 2003

Henry County Auditor

### SURVEYORS CERTIFICATE

I, hereby certify this plat represents a survey made by me and that specified points are currently in place.

Date: 7-16, 2003

Wayne Aschemeier  
Wayne Aschemeier R.L.S. 5922  
Registered Land Surveyor

### HENRY COUNTY RECORDER

I, the Henry County Recorder, do hereby certify that this Plat has been received for record at \_\_\_\_\_ o'clock \_\_\_\_\_ M., and recorded on slide \_\_\_\_\_, this \_\_\_\_\_ day of \_\_\_\_\_, 2003

Fee, \_\_\_\_\_  
Henry County Recorder

