


Lot 21 Orchard Lane
150 Orchard Ln.

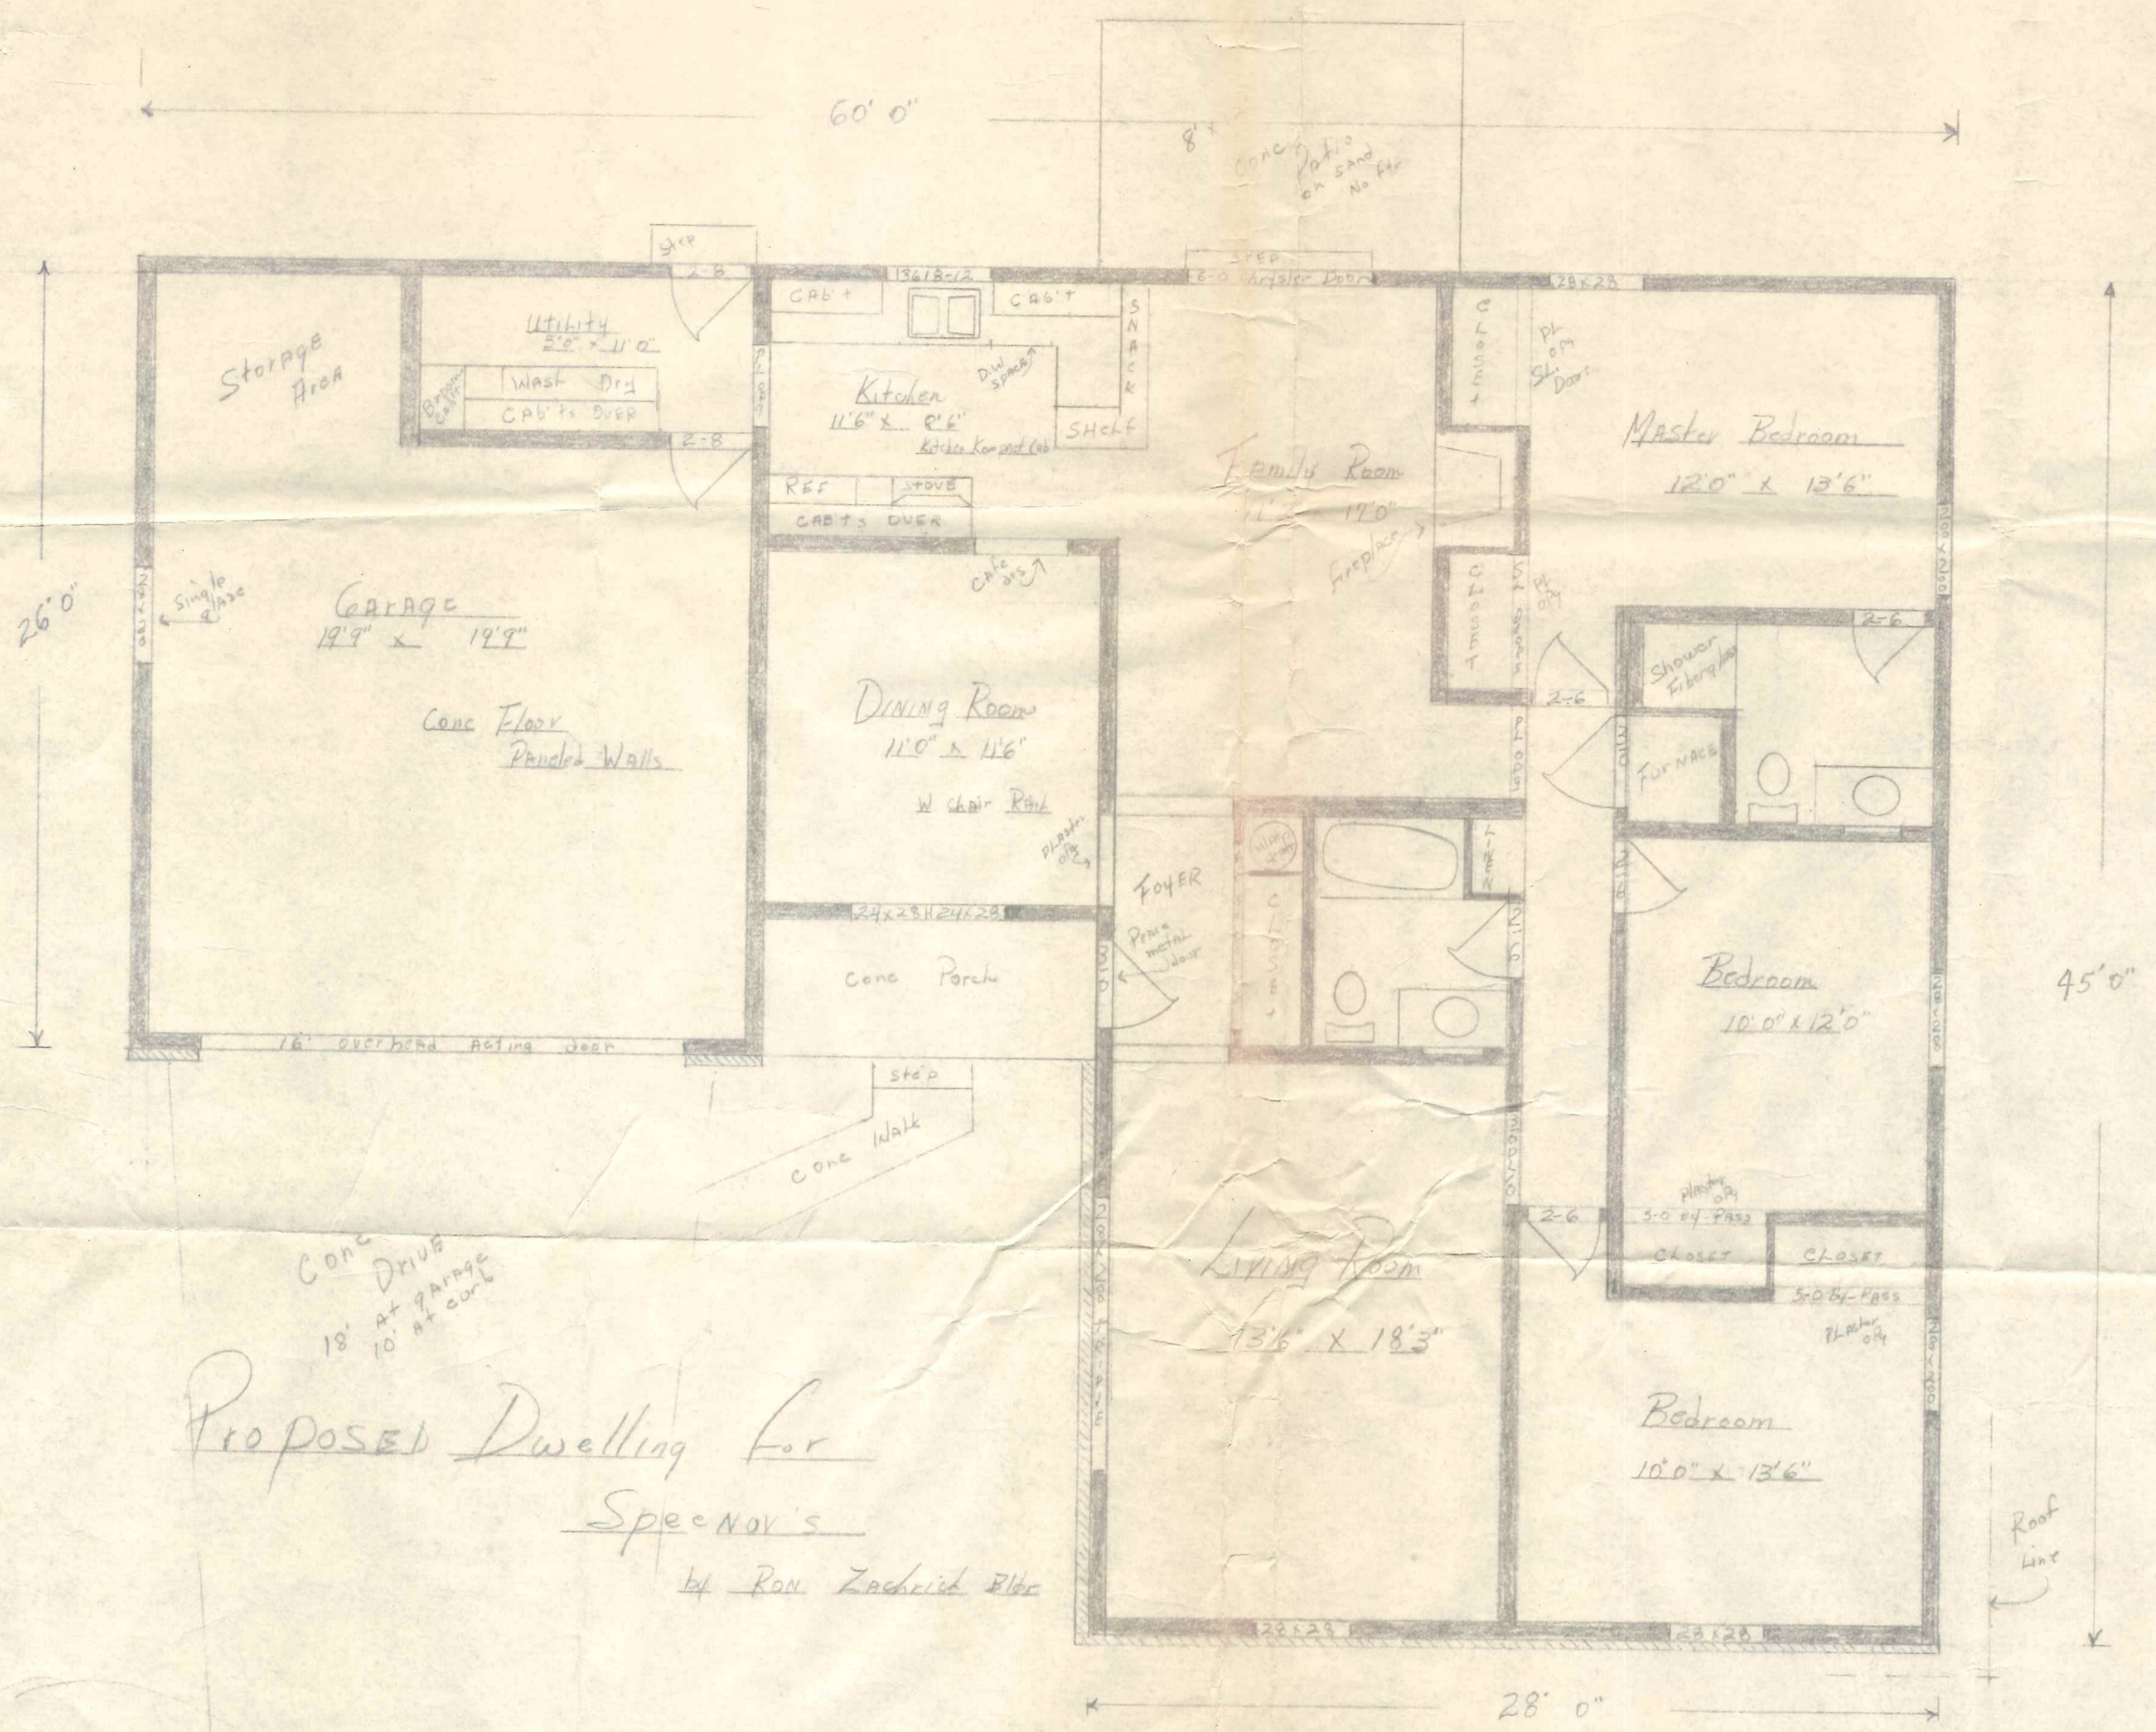

Proposed Dwelling for
Speenor's
by Ron Zachrid Elbr

