



Stan Herman

626 Park St

1" = 15'

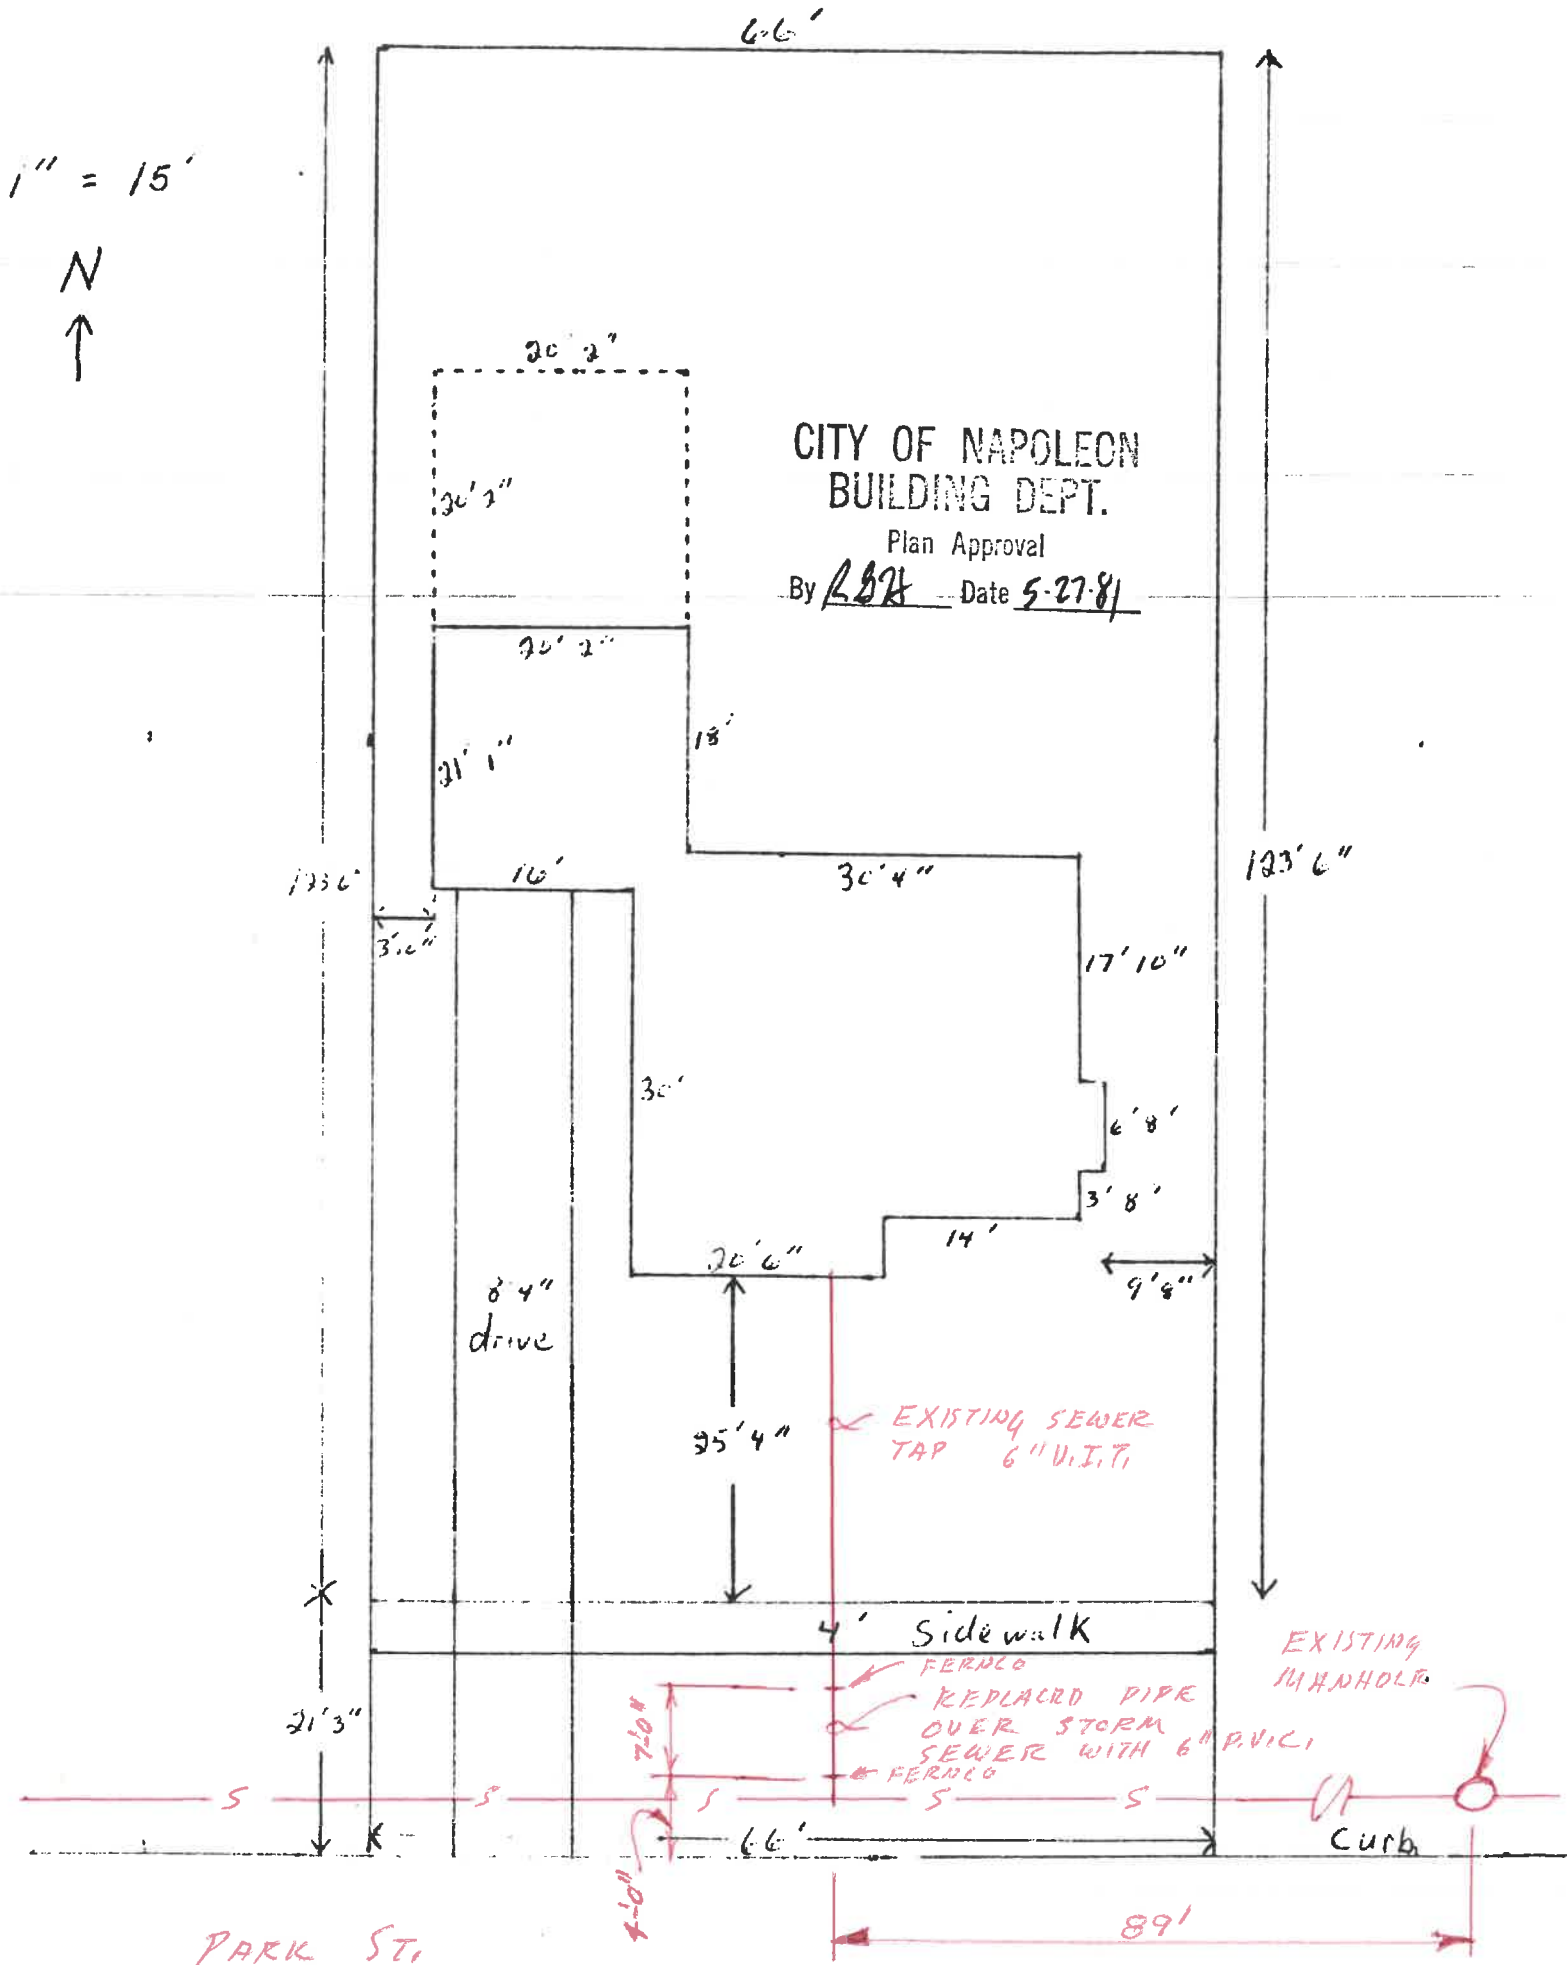

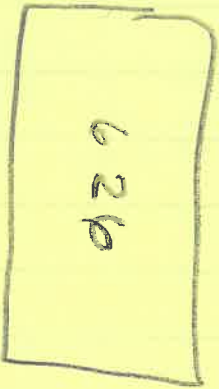


behind curb  
4.0



Replaced with 7' 6" P.V.C.  
6 ft deep  
2 Ferris couplings

Park Street

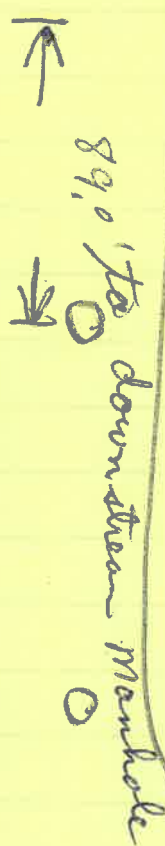

89.0' to downstream manhole

-1