



Date Installed : 9-4-07.  
Installed by :

Inspected by: Rex Moll

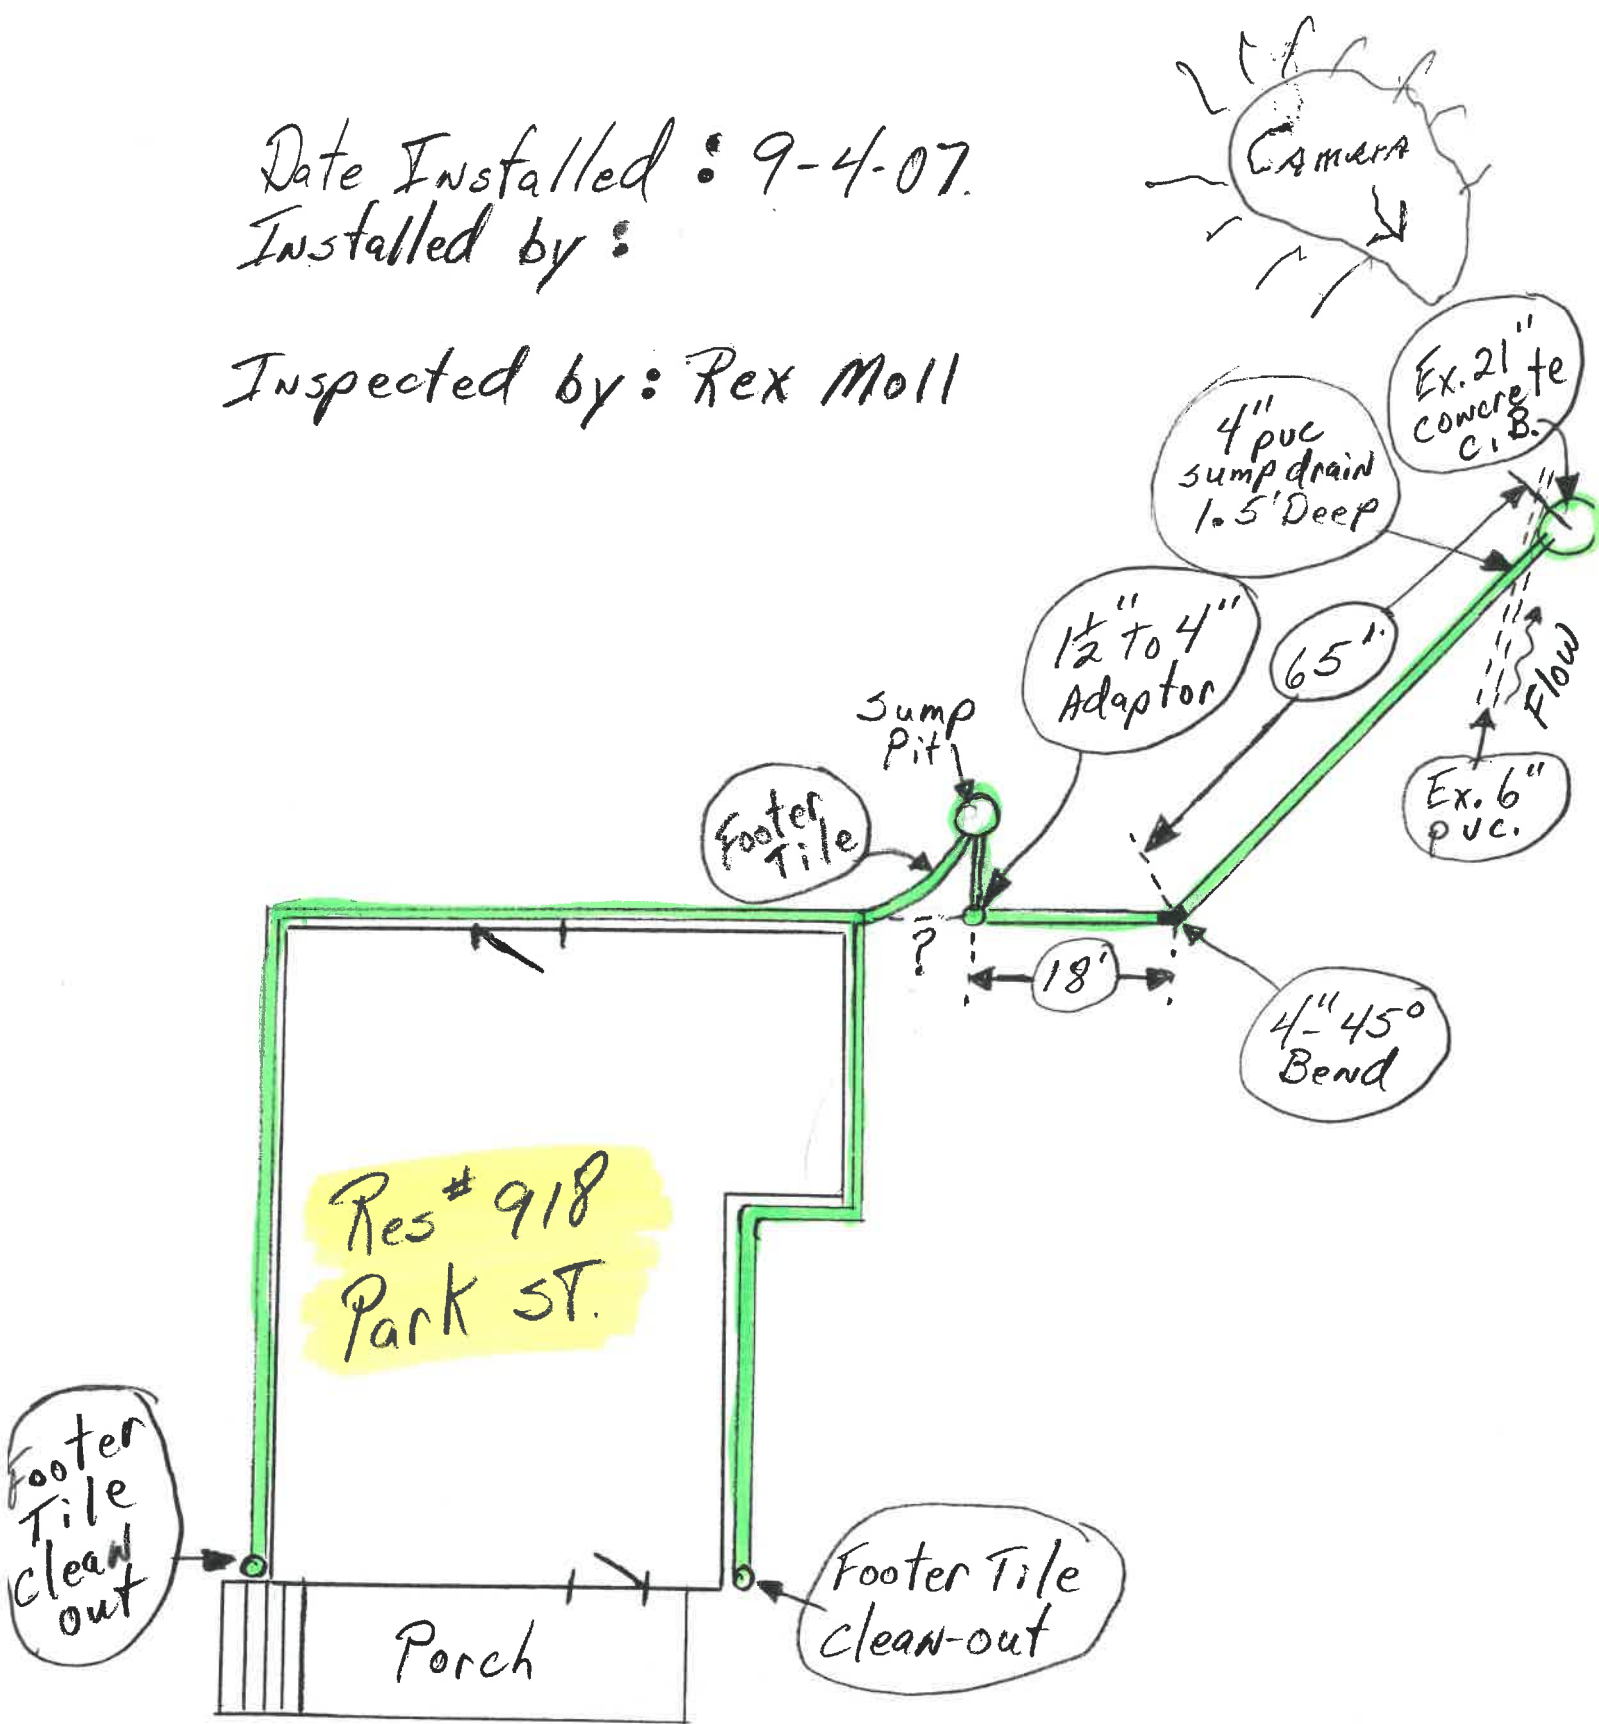


Date Installed : 9-4-07.  
Installed by :

Inspected by: Rex Moll

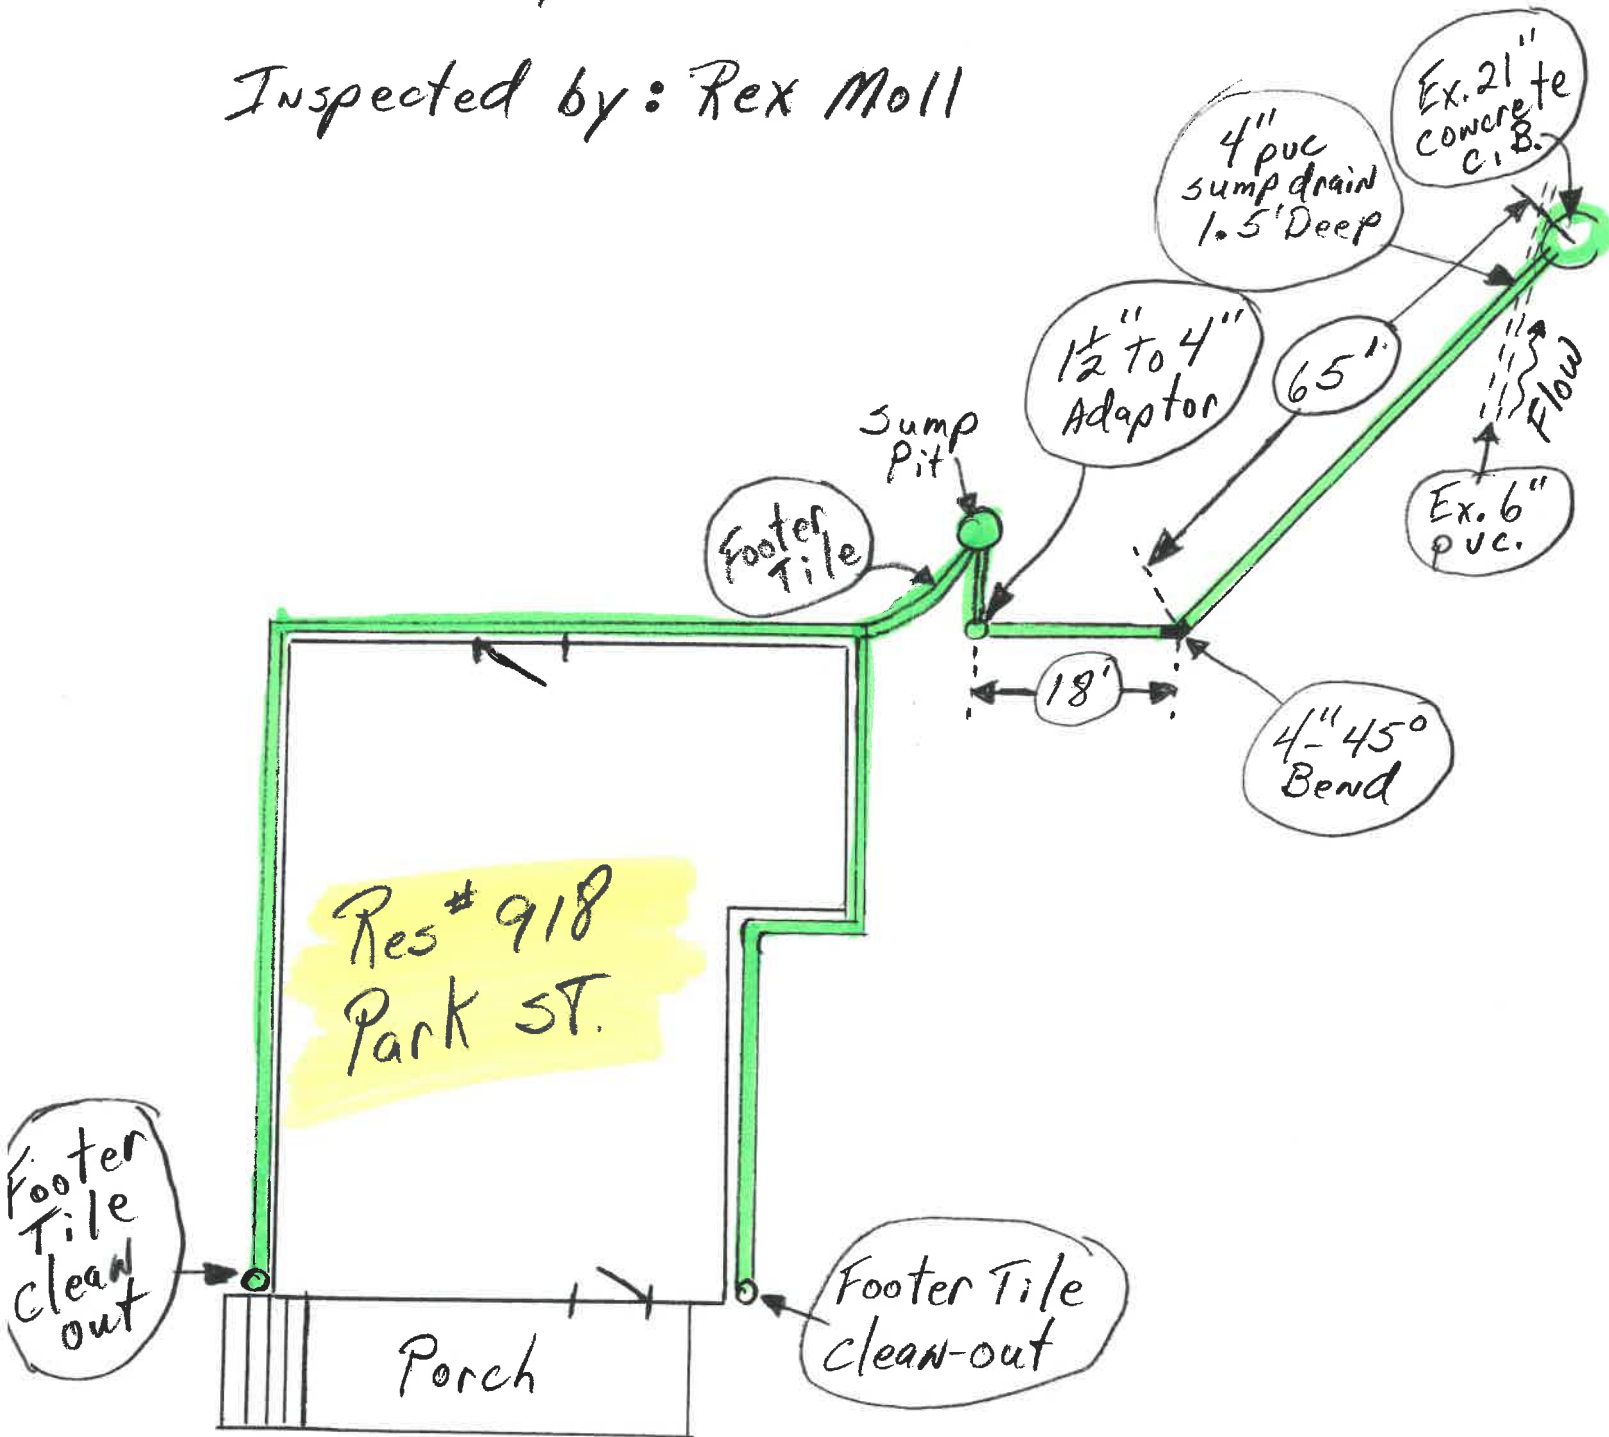


Date Installed: 9-4-07,  
Installed by: [unclear]  
([unclear])  
Inspected by: Rex Moll

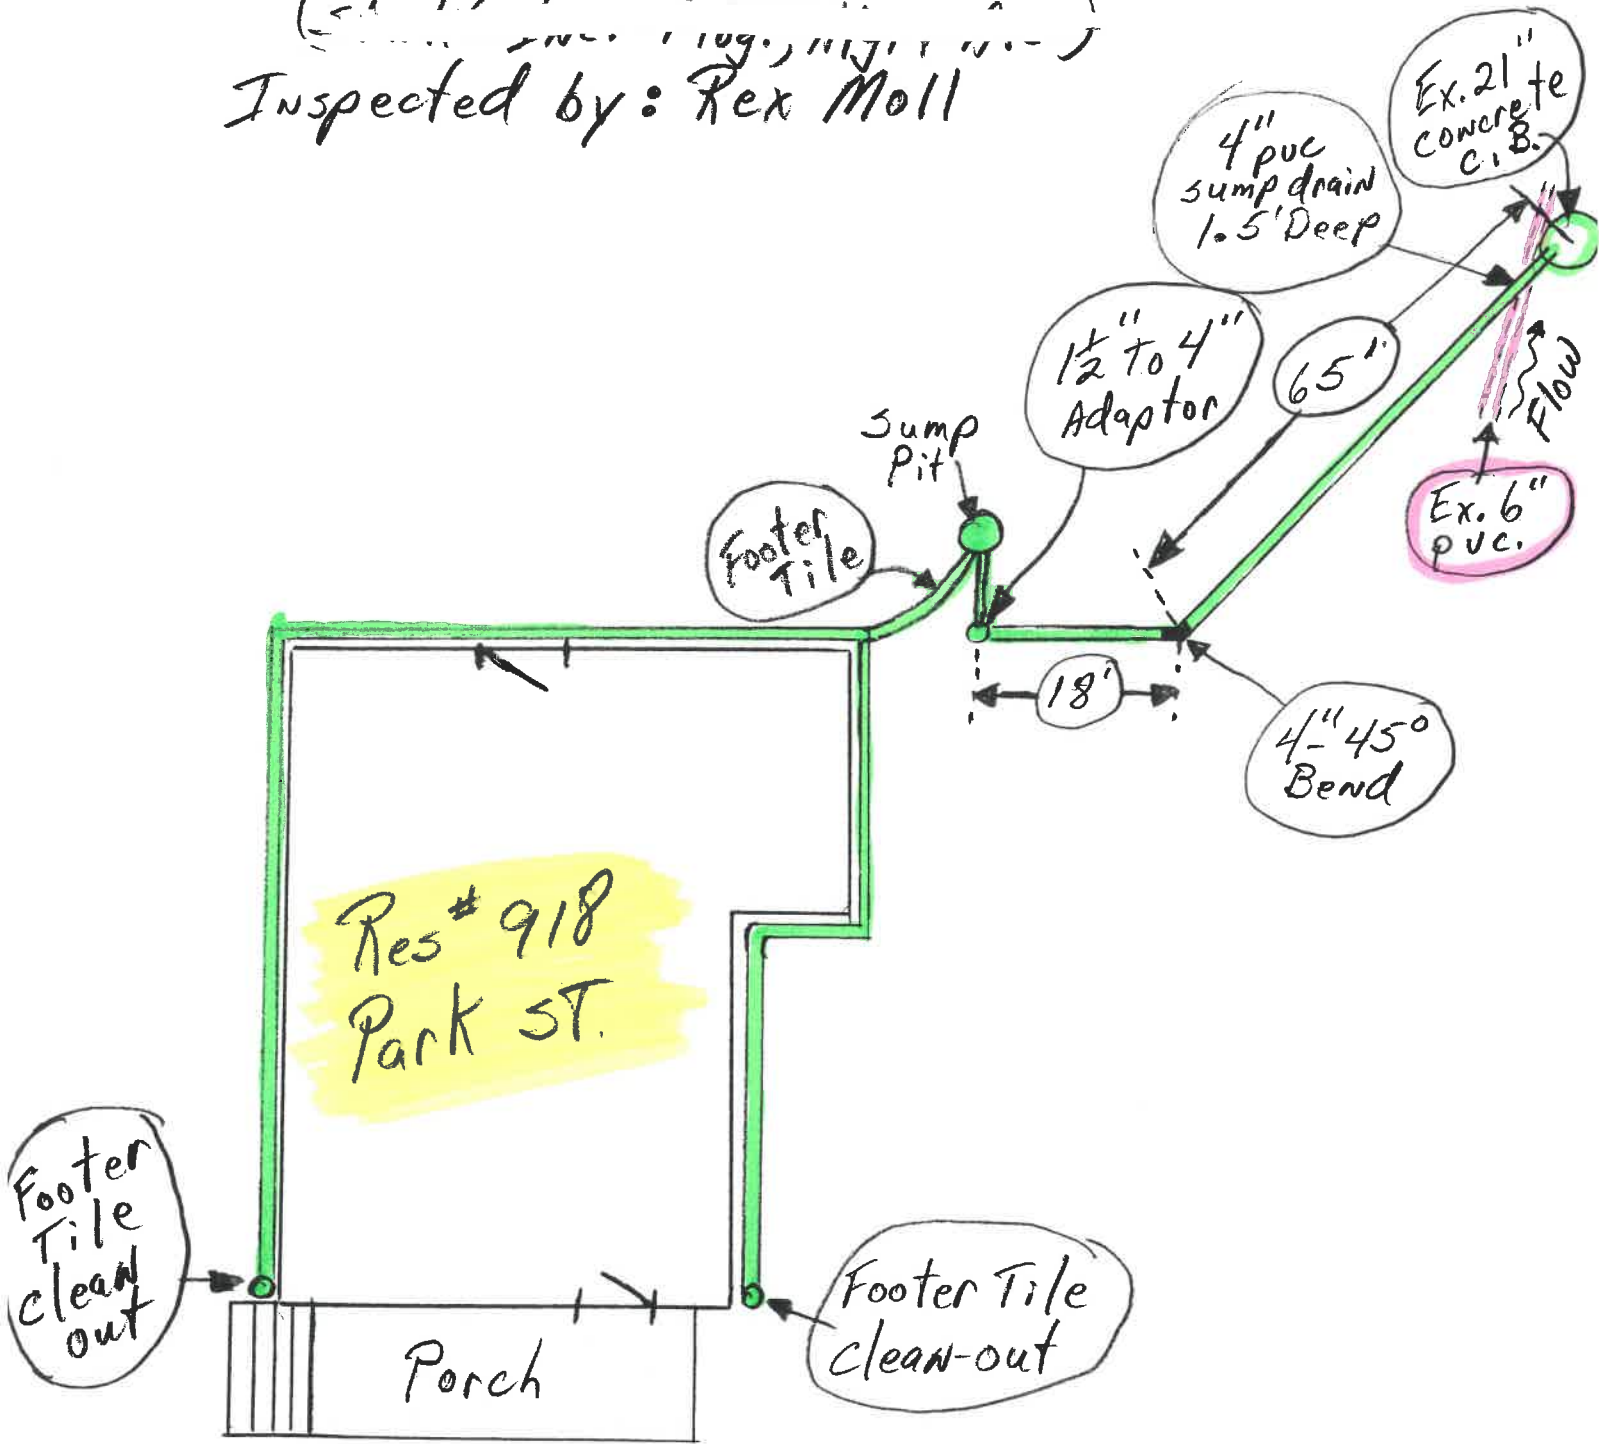

Date Installed : 9-4-07  
Installed by :


Inspected by: Rex Moll

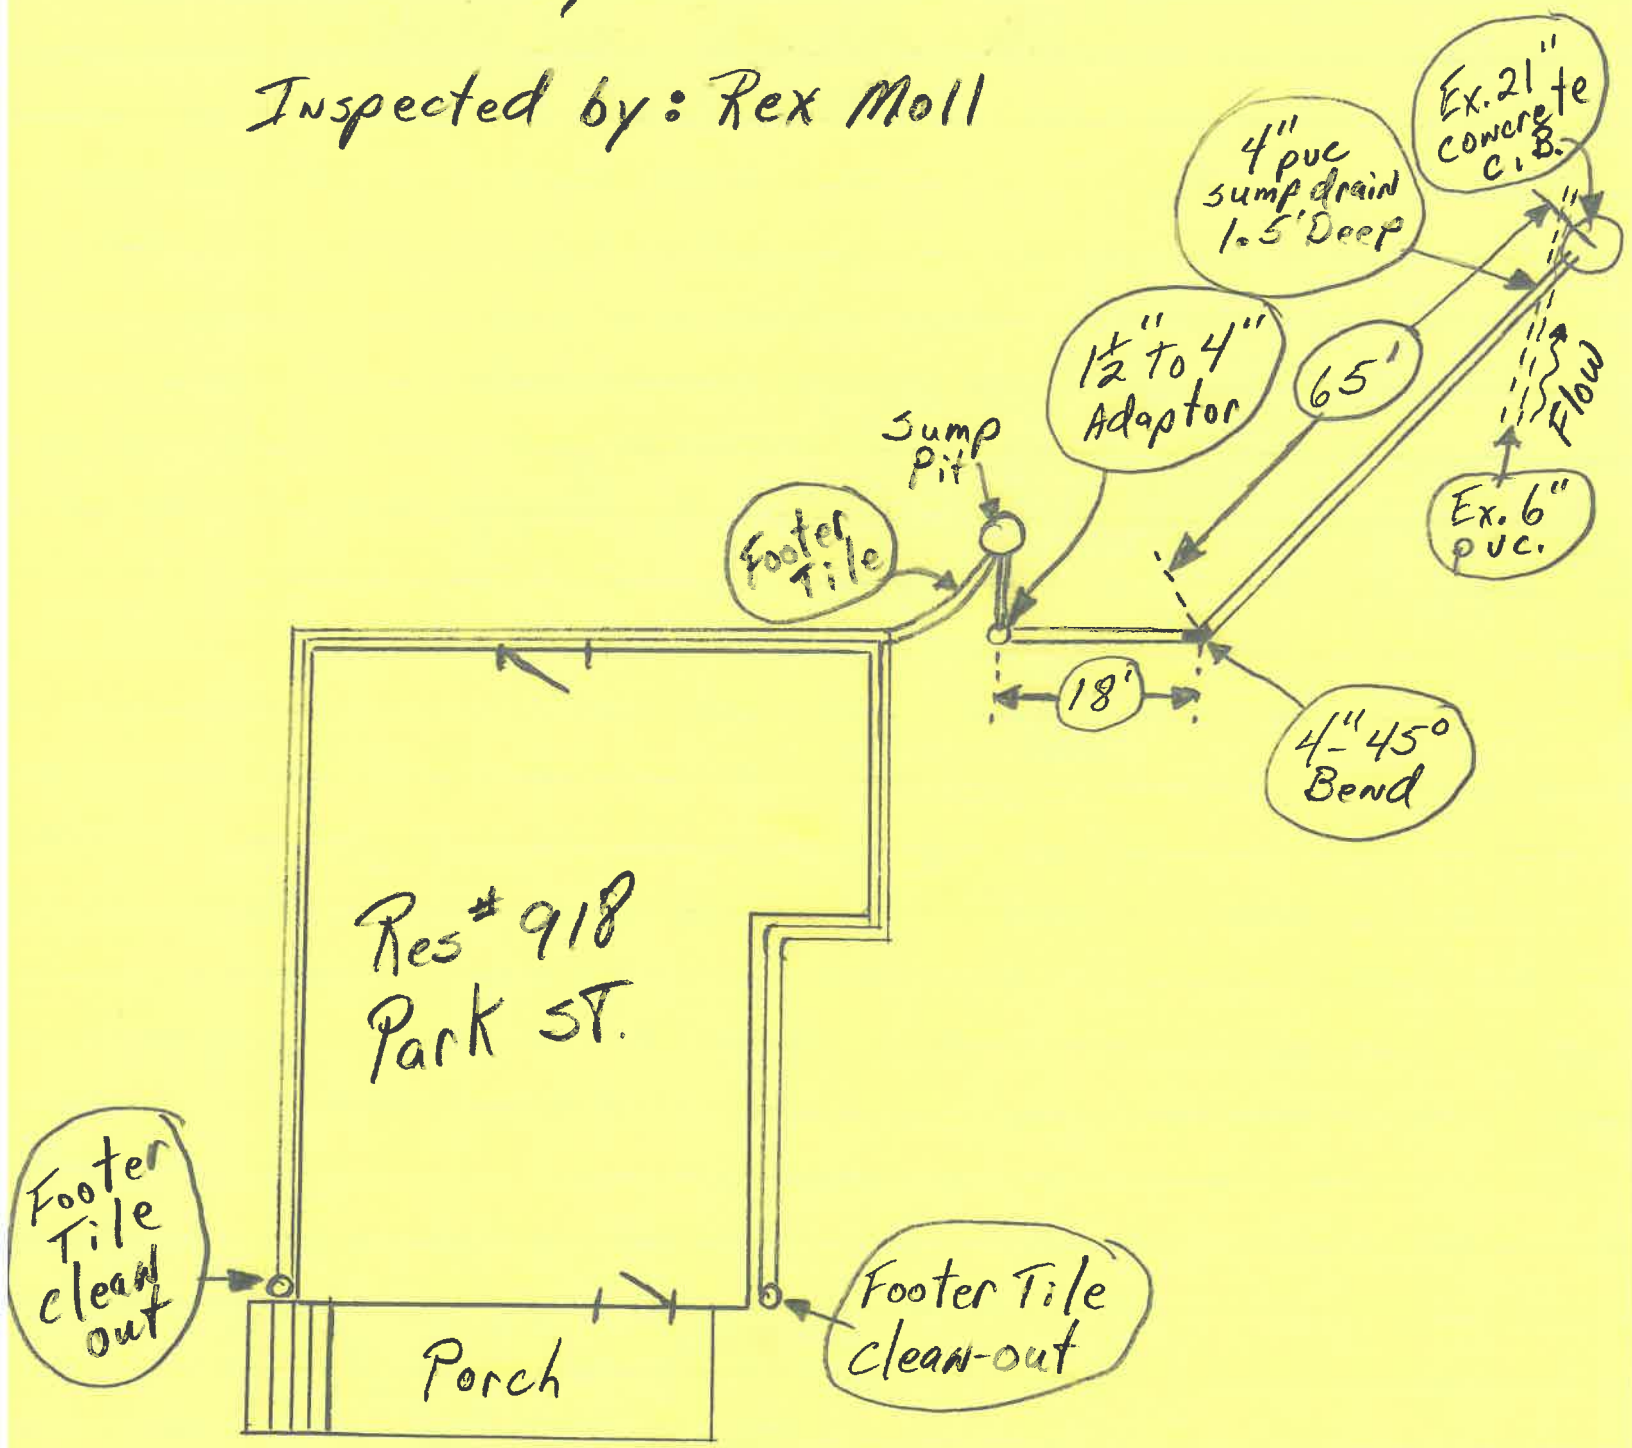




Date Installed : 9-4-07.  
Installed by :

Inspected by: Rex Moll

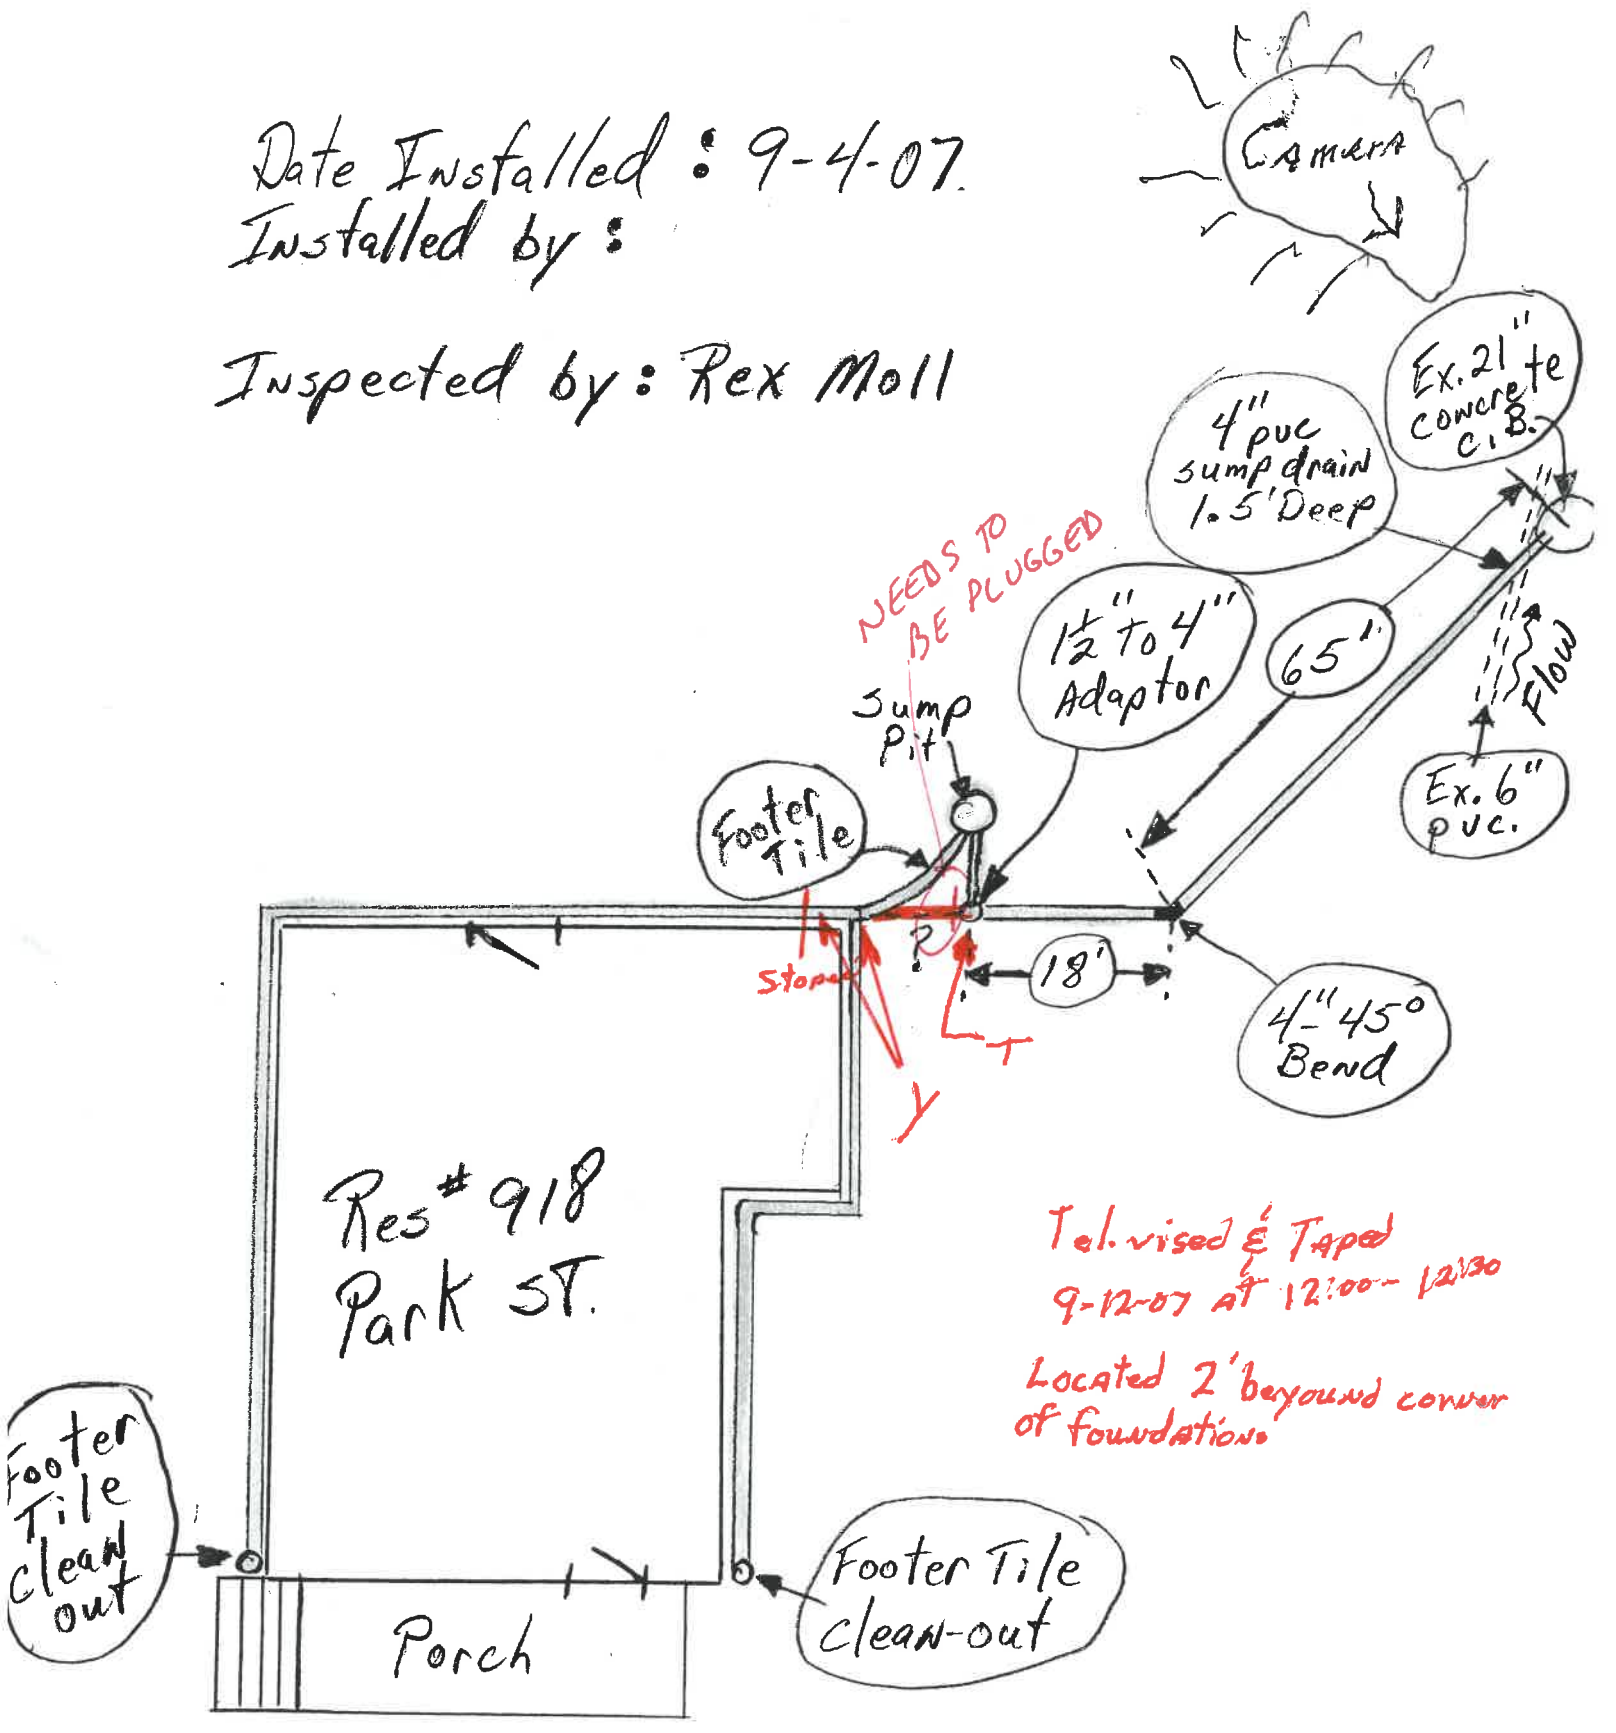

1" = 40'

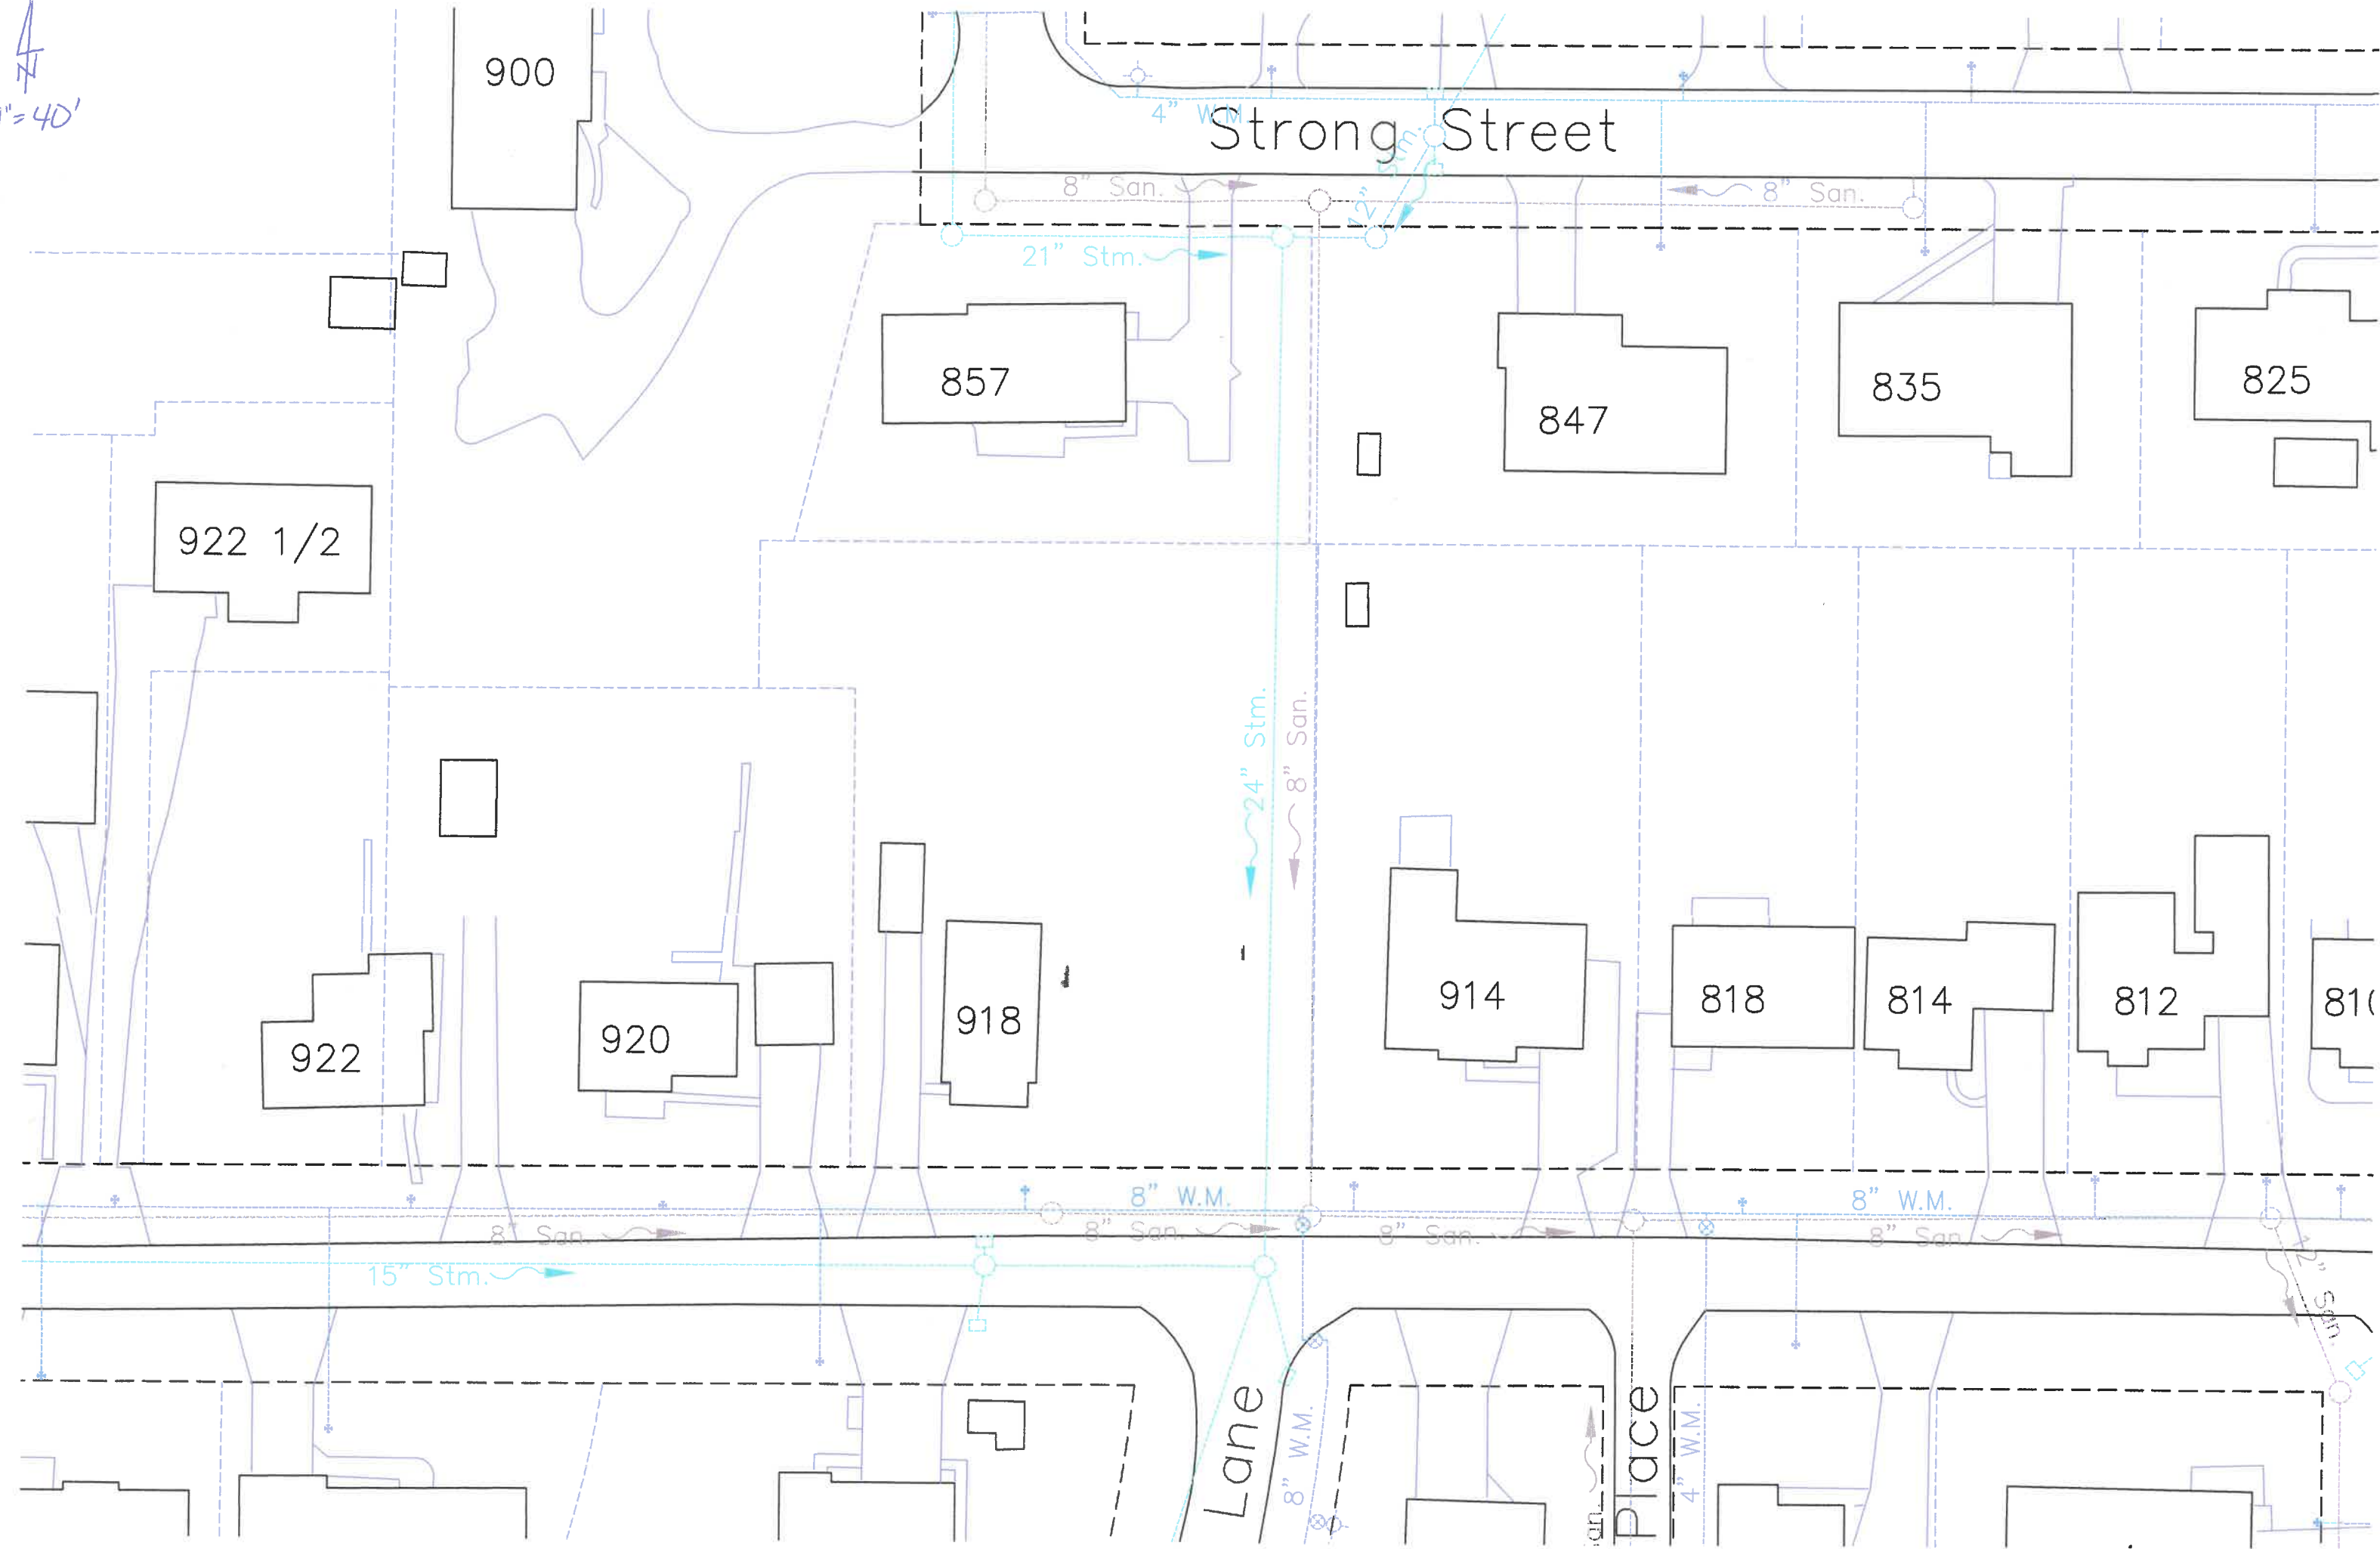

900

Strong Street

857

847

835

825

922 1/2

922

920

918

914

818

814

812

810

Lane

Place