


1079 N. Perry

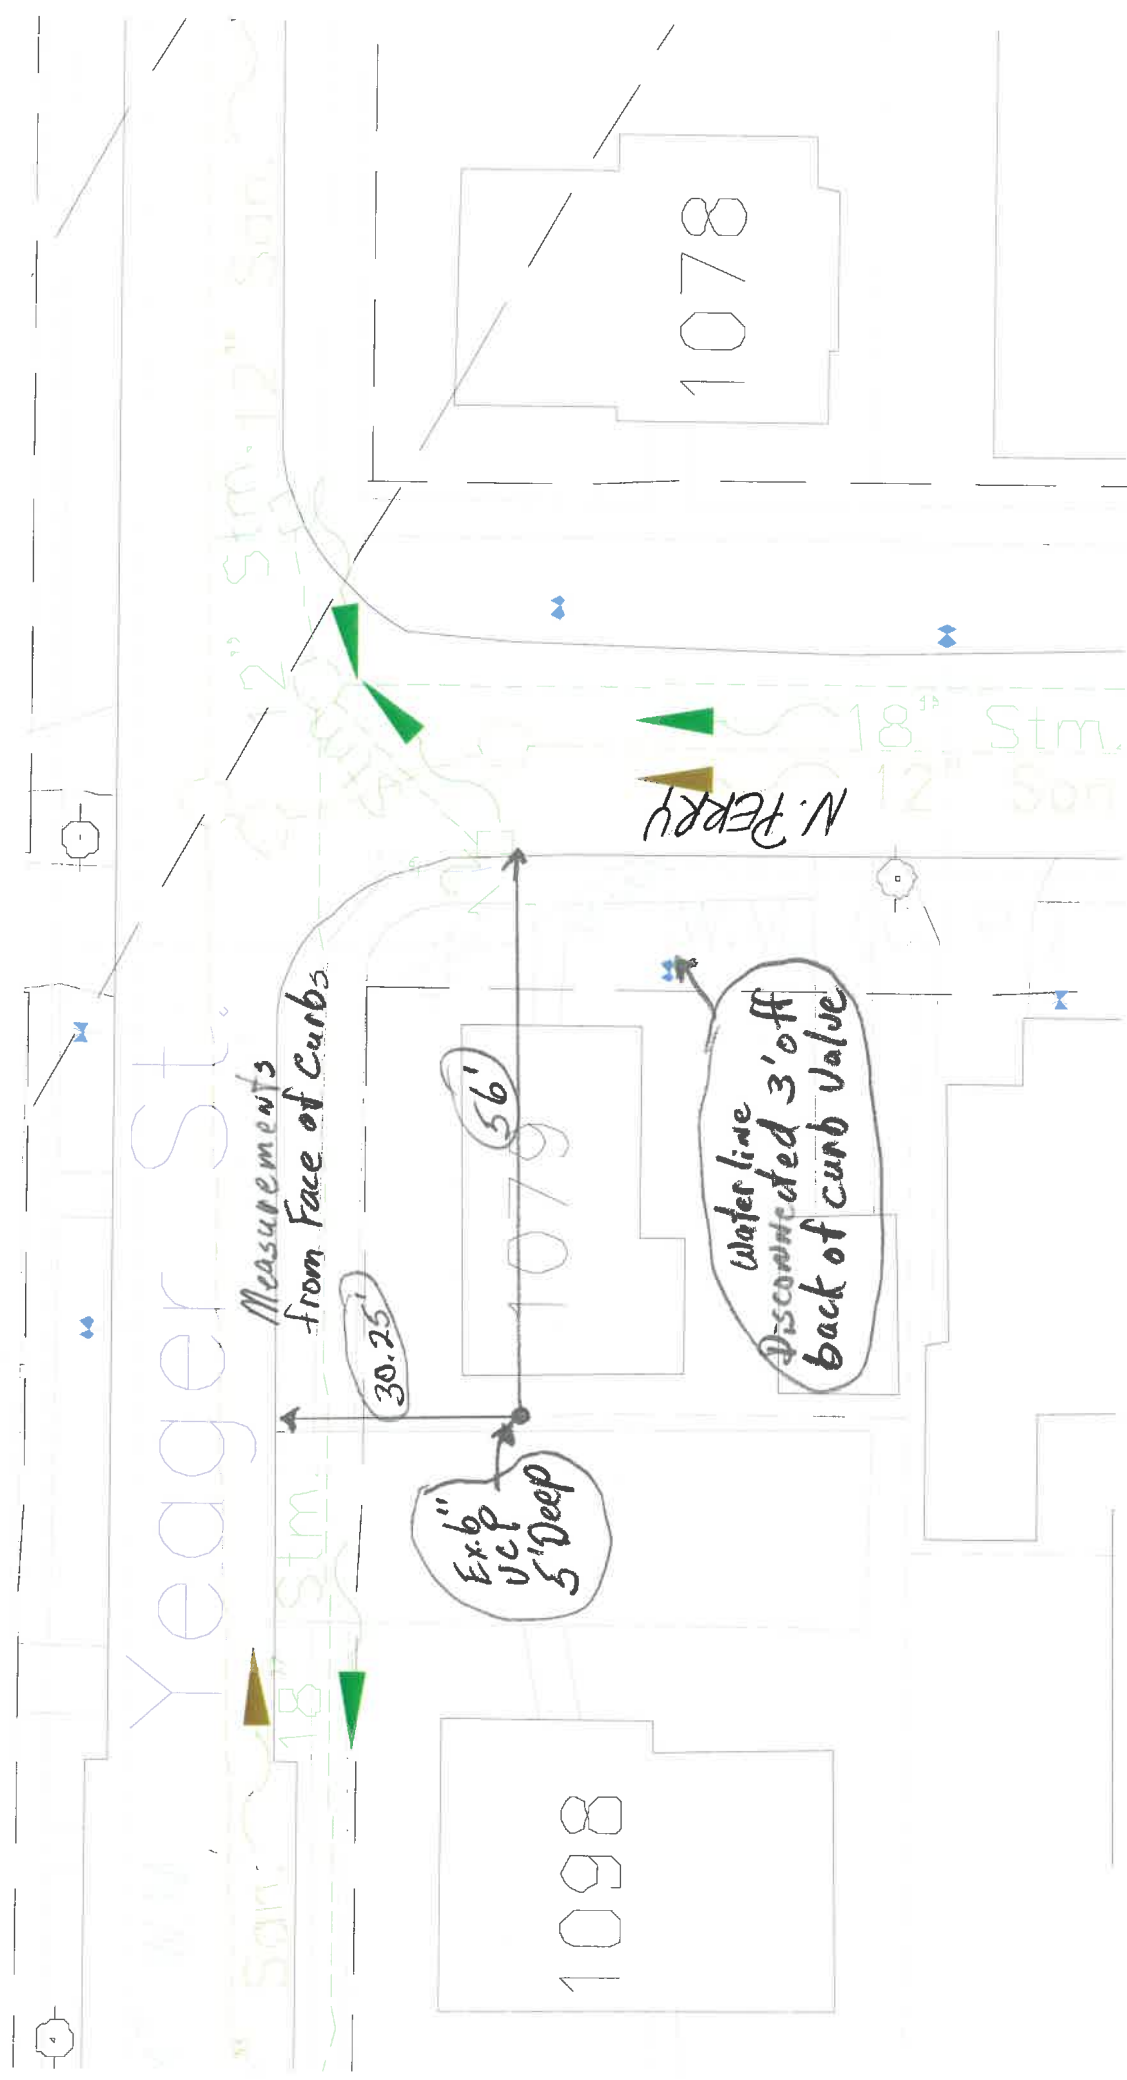

Yeager St.

N. PERRY

Measurements from Face of Curbs

30.25'

Ex: 6" UCP 5' Deep

56'

Water line Disconnected 3' off back of curb Value

1098

1079

1078

12" STM.

18" STM.
12" SON

18" STM.