


STIMMEL'S NAPOLEON
4" = 1 FOOT

- NOTES: possibly 7th slant in front left area or walls no longer square
- 1/2 up. most walls have wainscoting
 - ledge along walls with upward lighting
 - mosaic-like tile in majority of interior
 - great molding along ledge
 - tin ceiling (fiscal pattern)
 - 6 old-fashioned drop lighting (brass)
 - 2? ceiling fans (front & back)

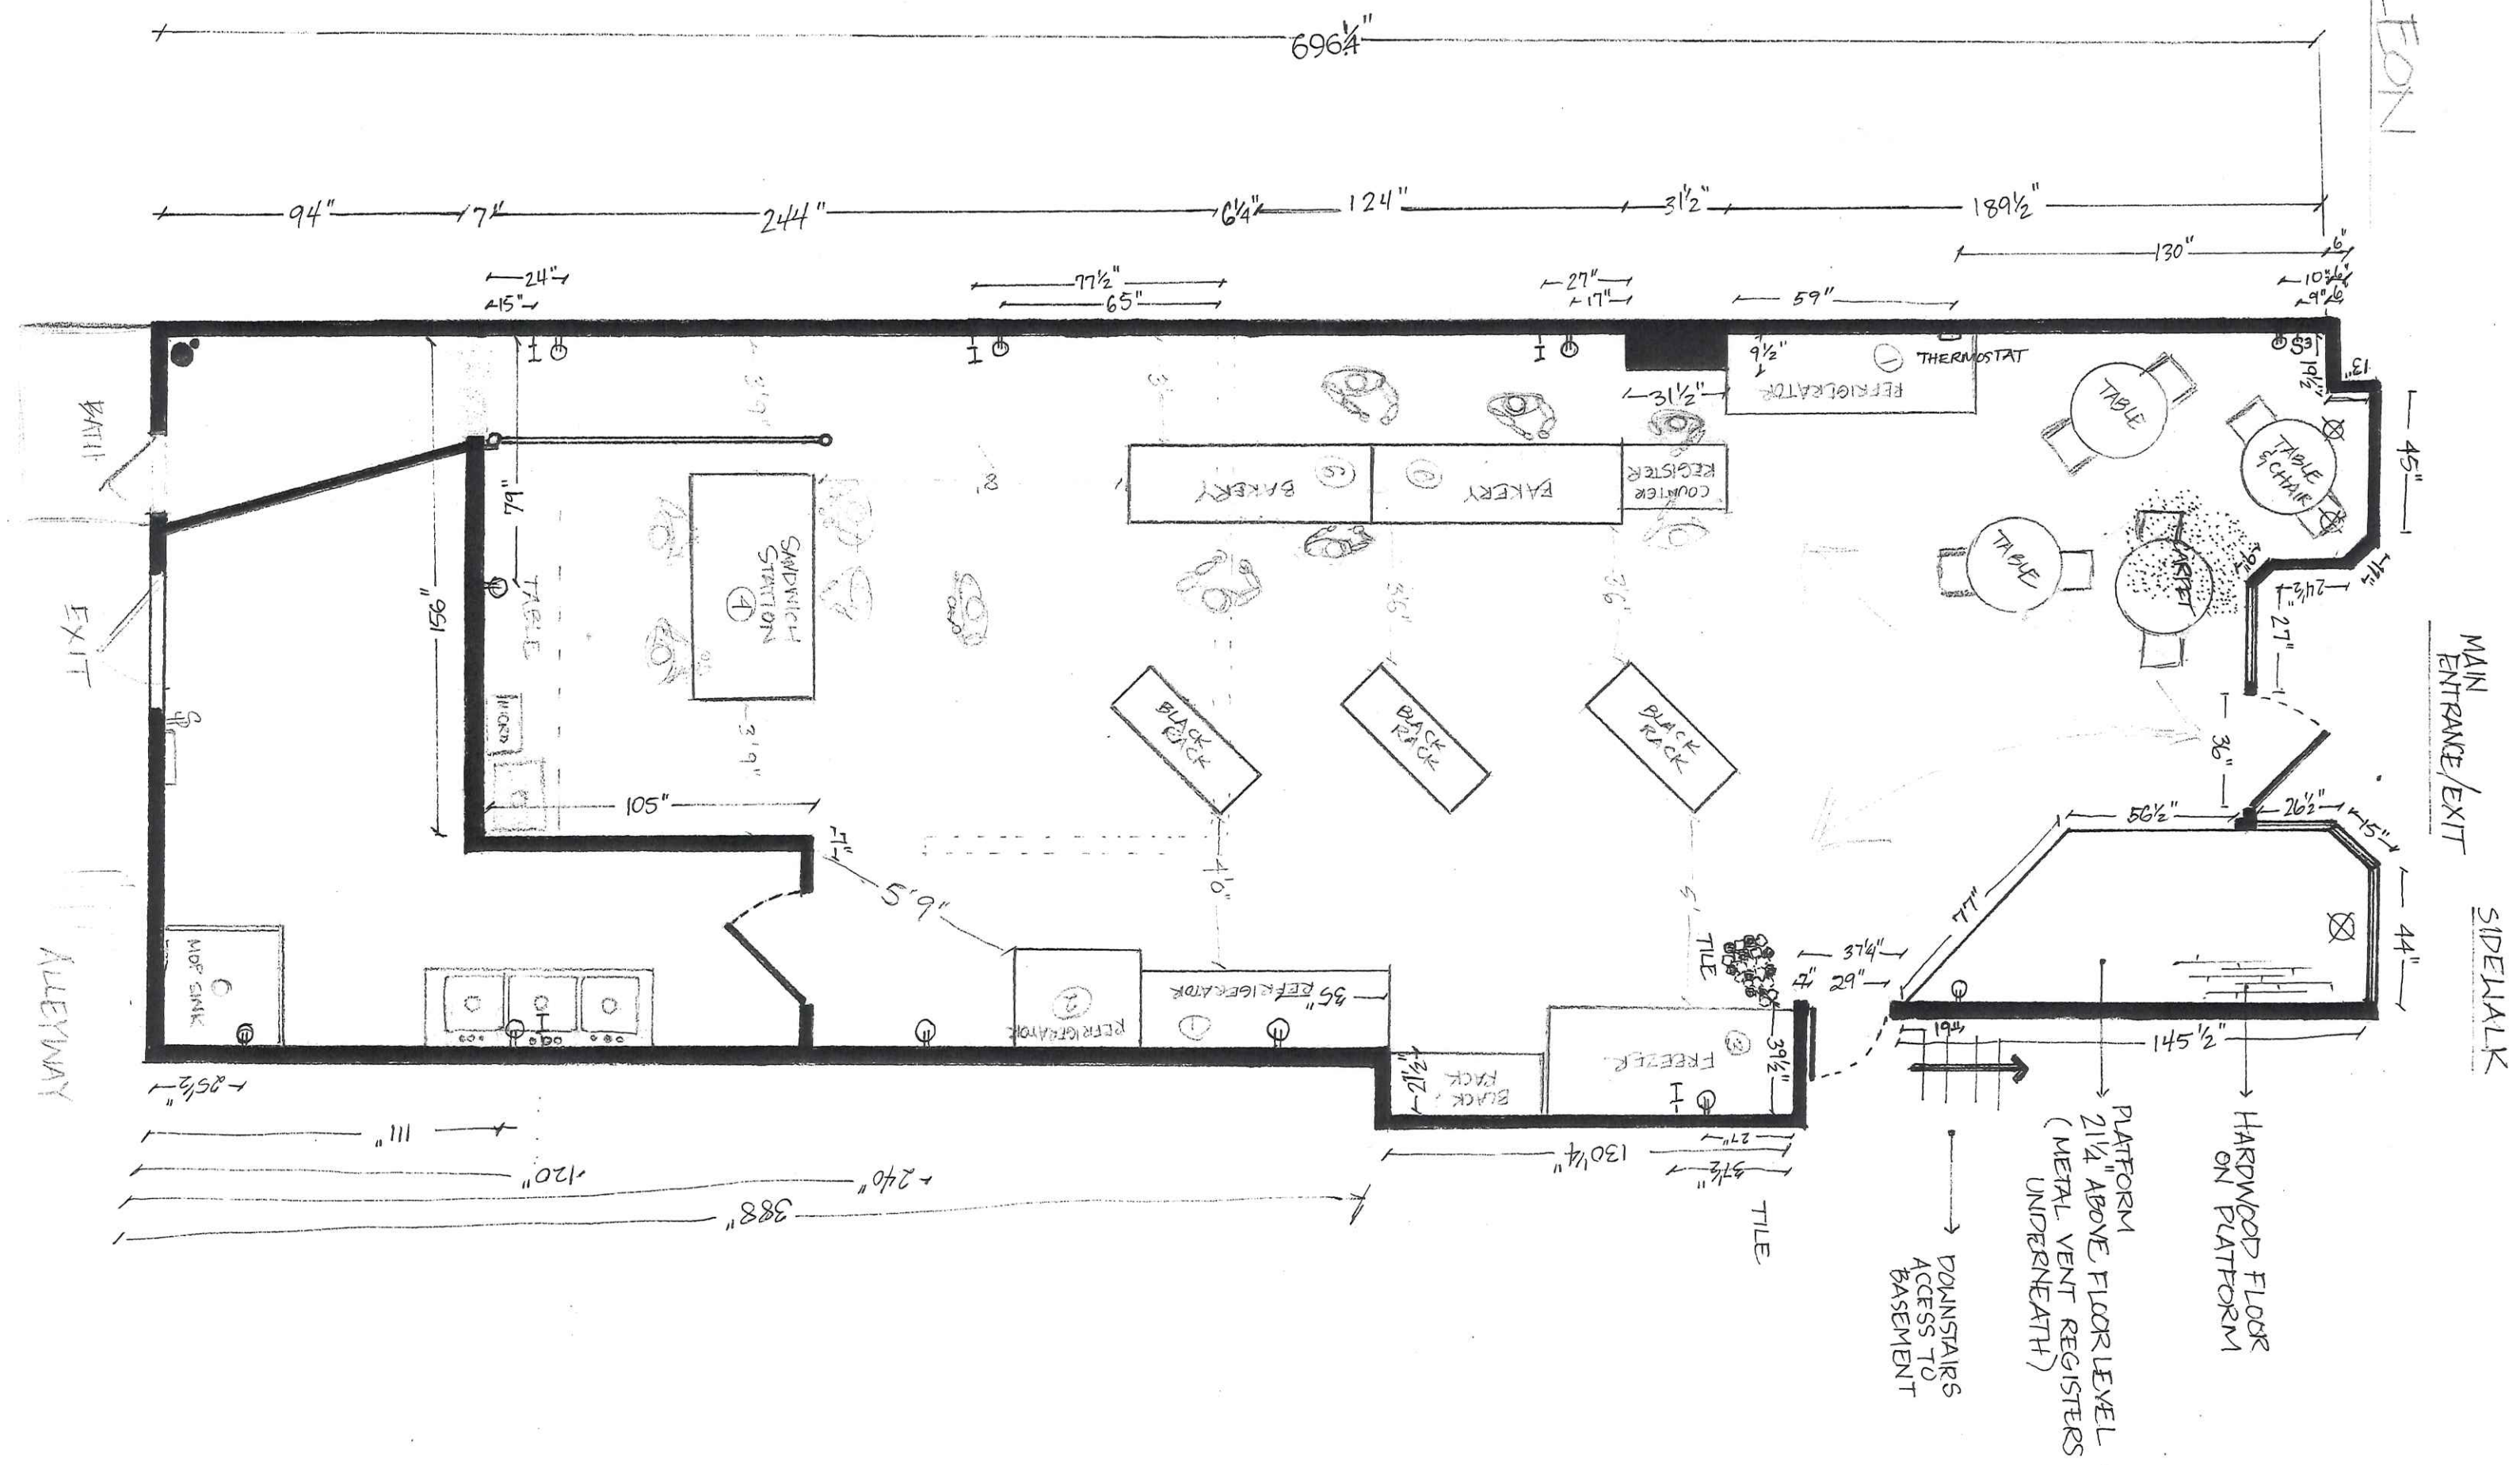

207
593/200

625 N. Perry St.

212 A