

DATE 9-14-81
 JOB NUMBER 15747
 JOB NAME B/D NATIONAL BANK
 INSTALLATION ADDRESS NAPOLIEN
OR, OHIO

S/F INTERNALLY ILLUMINATED TRANSOM SIGN - SCALE: 1/2" = 1'-0"

A SECTION-DETAIL - 1/2" = 1'-0"

#5.7



- TYPE OF SIGN TRANSOM
 SIZE: 5'-3" 2'-7" 6"
 SINGLE L H D
 OTHER _____
- FACE
 METAL _____ THICKNESS _____
 OTHER _____
 PLASTIC: ACRYLIC _____ LEXAN _____ DR
 THICKNESS 3/16"
 FLAT FLANGE _____
 FLAT SHEET
 PAN FORMED DEPTH _____
 OTHER _____
- GRAPHICS
 EMBOSSED _____ DEPTH _____
 SMOOTH CUT
 REVERSE CUT _____
 OTHER _____
 FINISH _____
- BOX STRUCTURE
 ANGLES: ALUM. _____ STEEL
 SKIN: ALUM. _____ SHT. MTL.
 OTHER _____
 THICKNESS 22 GA
 COLOR BLACK
 FINISH MATTE
- GROUND STRUCTURE
 SIZE _____ WALL THICKNESS _____
 POLE COVER MATERIAL _____
 COLOR _____
 FINISH _____
- BASE
 SIZE: _____ X _____ X _____
 _____ L _____ W _____ D
 _____ YDS. CONC. _____
 OTHER _____
- ELECTRICAL
 ILLUMINATED: INTERNAL EXTERNAL _____
 UL REQUIRED _____
 NON-ILLUMINATED _____
 FIXTURE _____
 STANDARD HO
- NEON
 SIZE _____
 COLOR _____
 TRANSFORMERS _____
 DOUBLE BACK _____
 HOUSINGS _____
- KVA _____
 VOLTS _____
 AMPS _____
 WATTS _____
 CIRCUITS _____
- INSTALLATION
 MOUNTING _____
 SURFACE _____

SHEET METAL CABINET
 PAINT BLACK MATTE

SMOOTH CUT BLACK LOGO
 BACKGROUND & SMOOTH
 CUT STANDARD LOGO
 COLORS: YELLOW, ORANGE,
 PURPLE & BLUE

3/16" FLAT SHEET DR
 PLASTIC - B/D BEE
 BACKGROUND

SMOOTH CUT WHITE LETTERS
 & REGISTRATION MARK

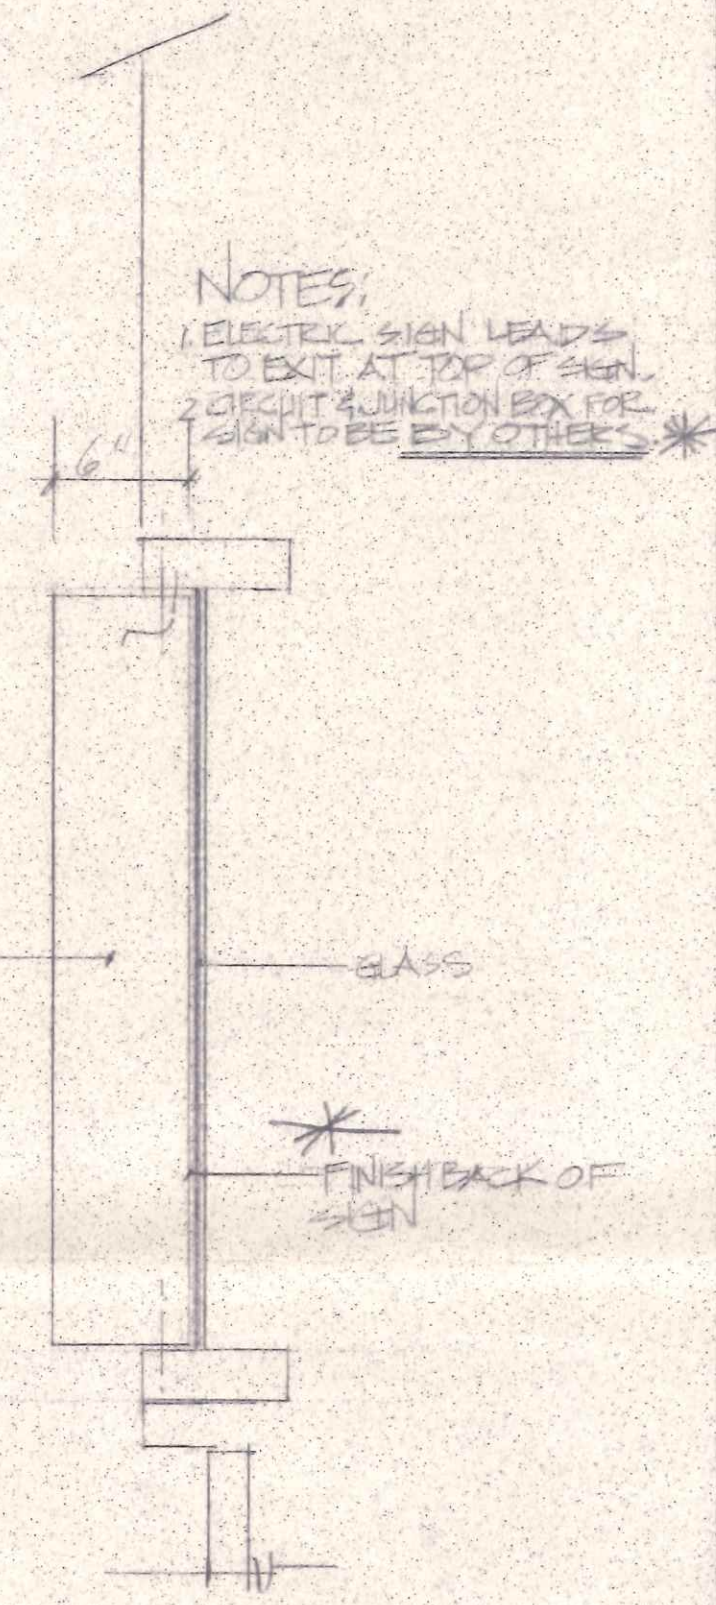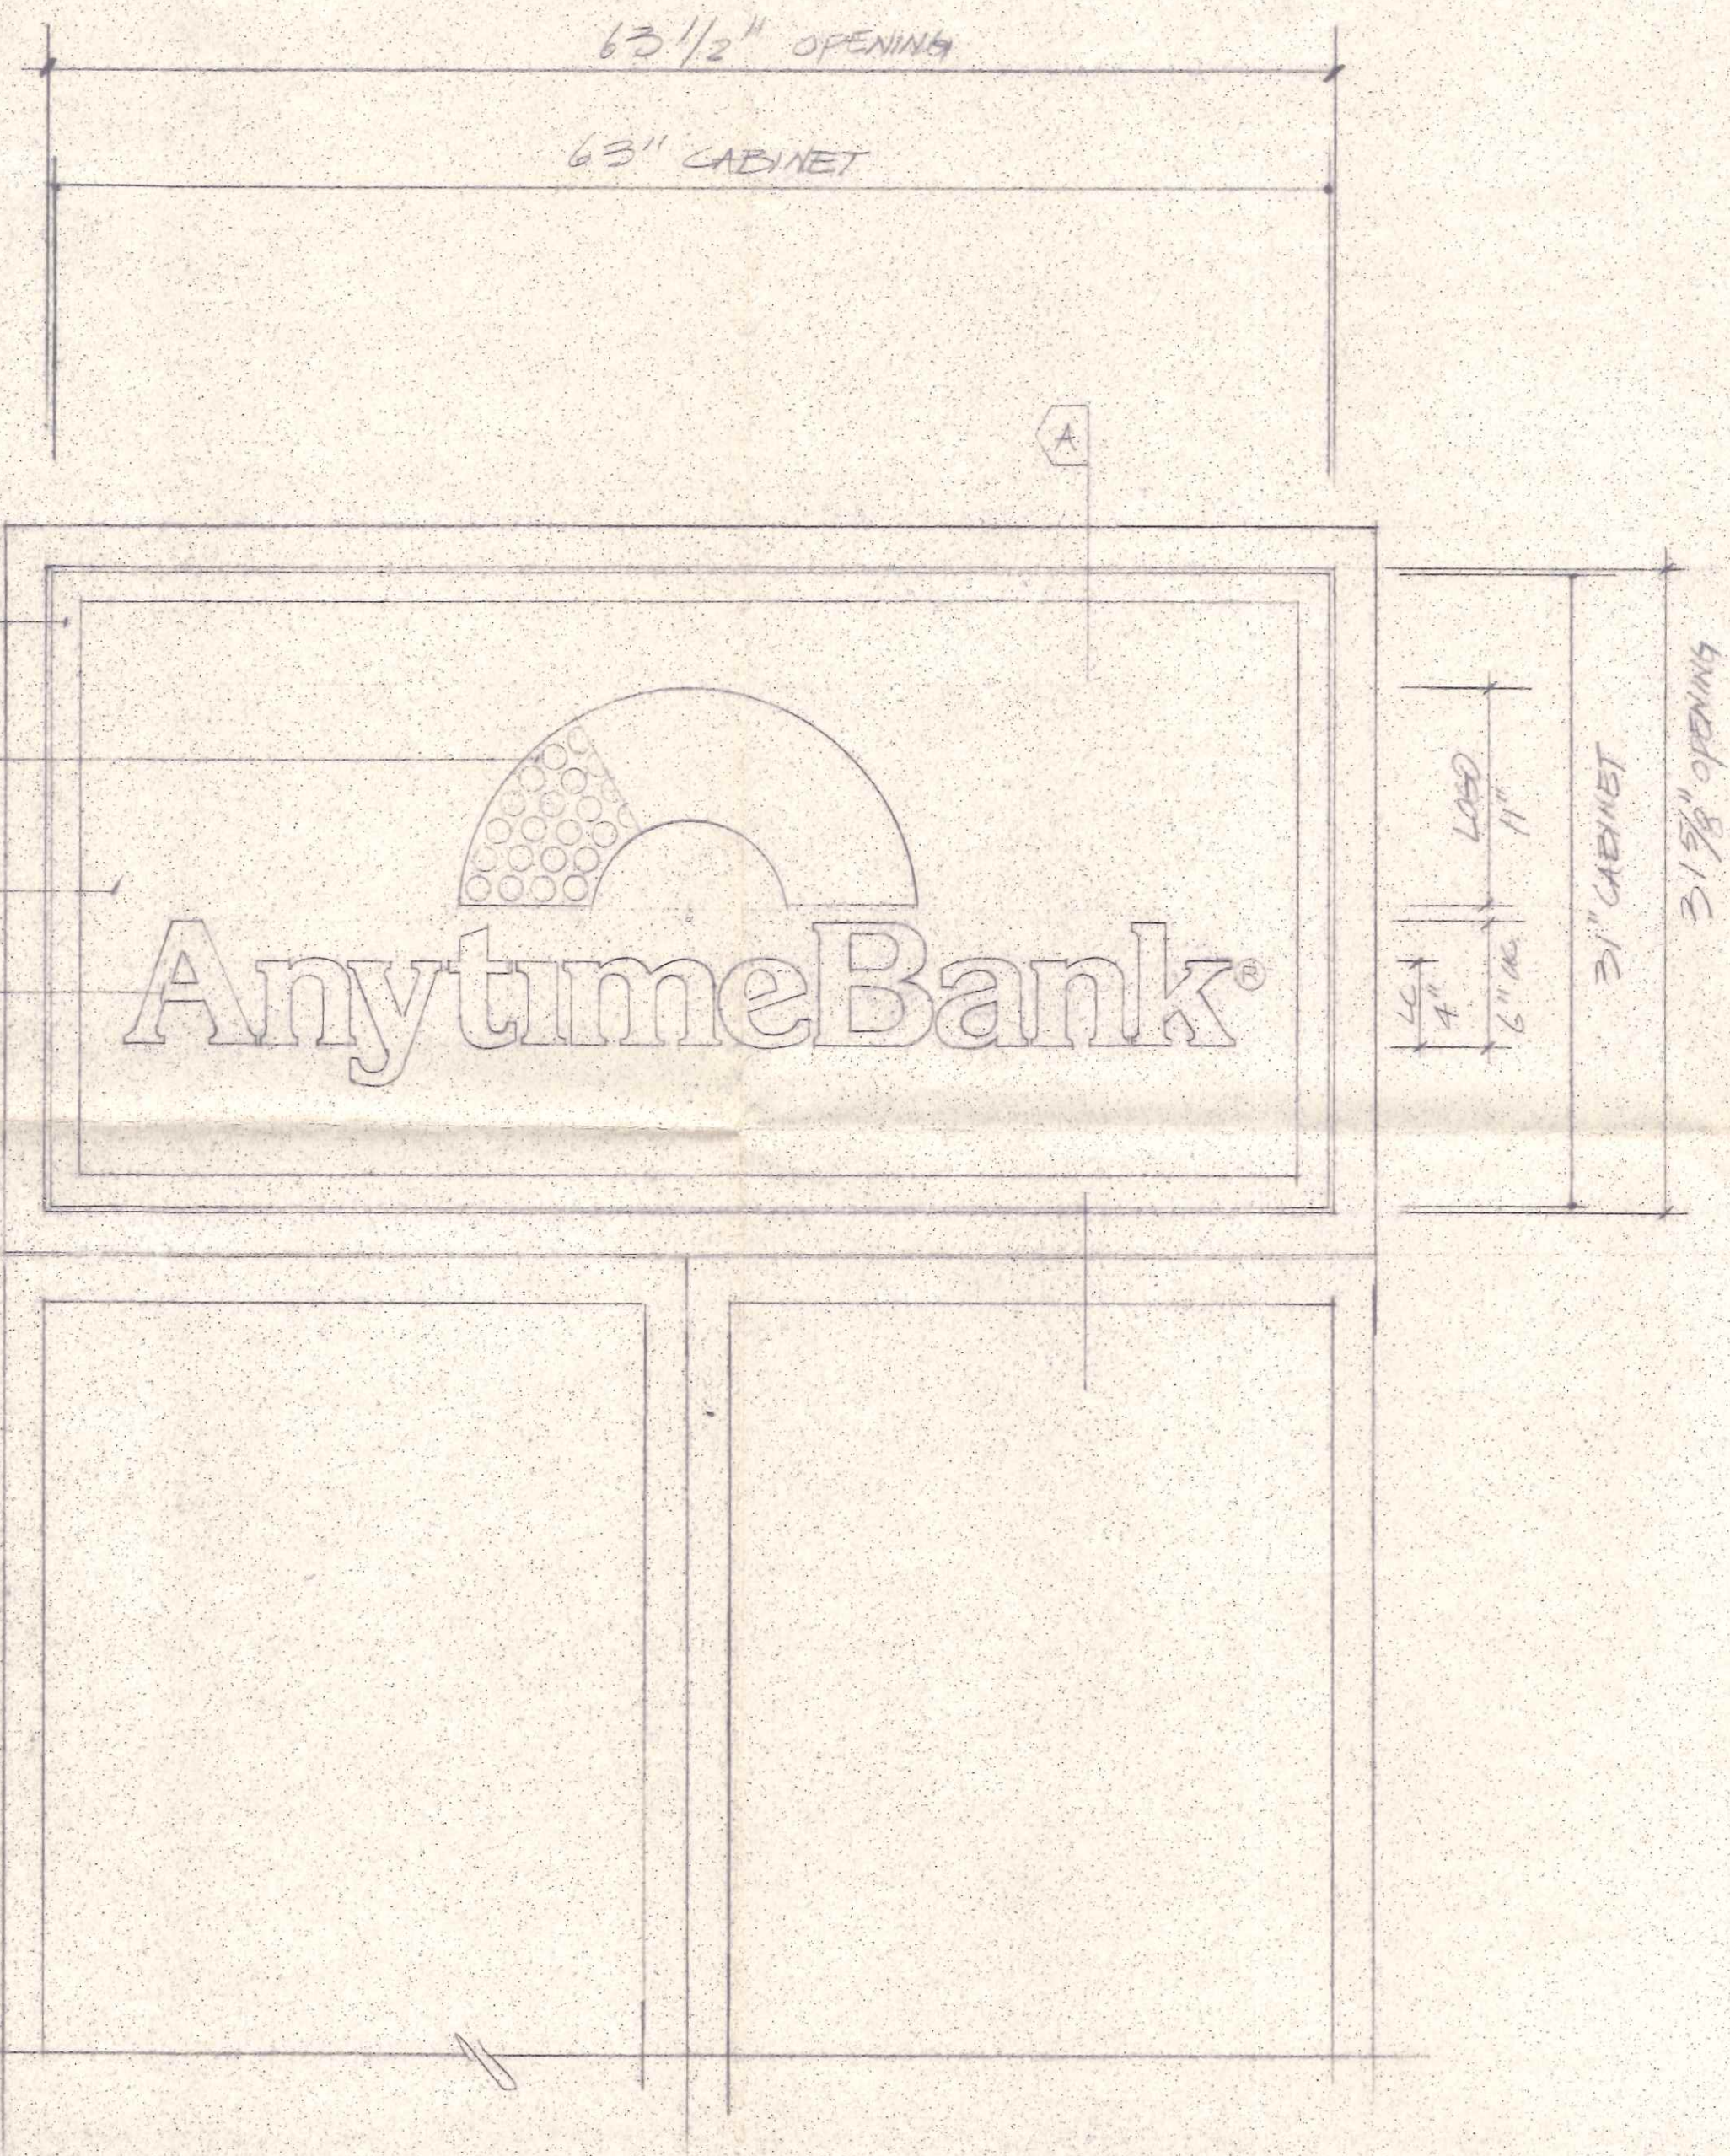

701 N. Perry

design concepts, unique styling and/or engineering remain the sole property of artglo sign company columbus ohio until released in writing customer agrees not to show discuss or pass on any or all elements of this drawing to take proper care of and return all copies to artglo



Artglo Sign Company, Inc.
P.O. Box 19211
2651 Johnstown Road
Columbus, Ohio 43219
614/475-2300

NEW P. O. Box 19790

September 23, 1981

City of Napoleon
255 West Riverview
Napoleon, Ohio 43545

Re: BancOhio National Bank

Gentlemen:

We are hereby requesting a sign permit for the 31" x 63" Anytime Bank sign as shown on the enclosed drawing.

We are also enclosing our check in the amount of \$4.70.

If further information is needed, please call.

Sincerely,

A handwritten signature in dark ink that reads "Marcia A. Wiseman".

Marcia A. Wiseman
Service Department

MAW:pk

Encl.