


808 N. Perry

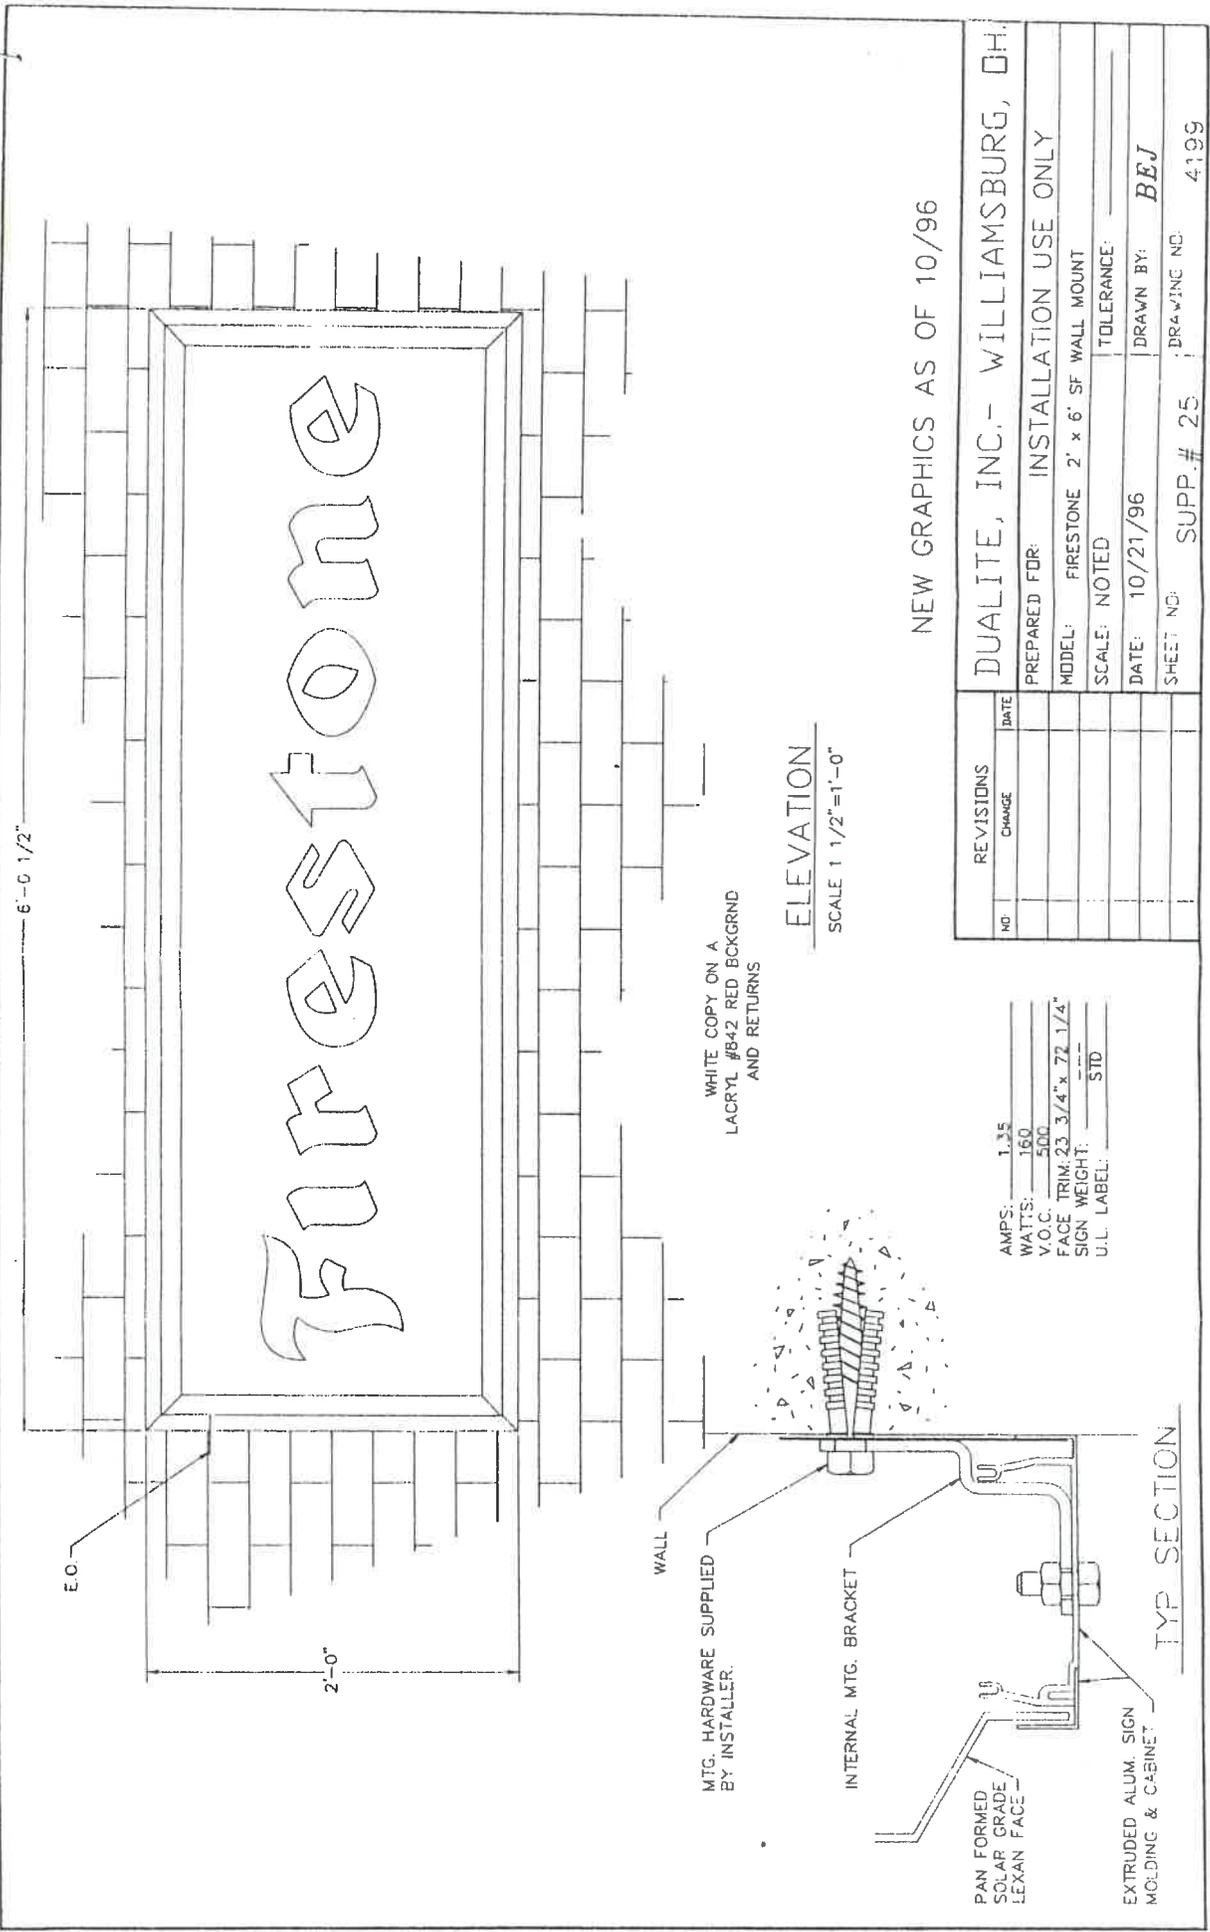

6'-0 1/2"

E.O.

2'-0"

WHITE COPY ON A  
LACRYL #B42 RED BCKGRND  
AND RETURNS

ELEVATION  
SCALE 1 1/2" = 1'-0"

WALL  
MTG. HARDWARE SUPPLIED  
BY INSTALLER.

INTERNAL MTG. BRACKET

PAN FORMED  
SOLAR GRADE  
LEXAN FACE

EXTRUDED ALUM. SIGN  
MOLDING & CABINET

TYP. SECTION

NEW GRAPHICS AS OF 10/96

REVISIONS		DATE
NO.	CHANGE	

DUALITE, INC. - WILLIAMSBURG, OH.  
 PREPARED FOR: INSTALLATION USE ONLY  
 MODEL: FIRESTONE 2' x 6' SF WALL MOUNT  
 SCALE: NOTED TOLERANCE:  
 DATE: 10/21/96 DRAWN BY: BEJ  
 SHEET NO: SUPP. # 25 DRAWING NO: 4199

AMPS: 1.35  
 WATTS: 160  
 V.O.C. 500  
 FACE TRIM: 23 3/4" x 72 1/4"  
 SIGN WEIGHT: ---  
 U.L. LABEL: STD