


GENERAL NOTES:  
 10" CLEARANCE FROM WALK  
 METAL 2x4 FRAMING 2" OC  
 7/8" ASPENITE ROOF DECK  
 FIRE PROOF WOOD SHAKE ROOF  
 METAL FLASHING TOP  
 TINTED THERMO PAINT WINDOWS  
 BRICK WHERE SHOWN  
 CAULK ALL JOINTS

ROUGH SAWN CEDAR  
 THIS WALL ONLY  
 ENTRANCE

10" CLEARANCE  
 FROM  
 SIDEWALK TO  
 BOTTOM OF OVERHANG

SCALE 1/4" = 1'-0"

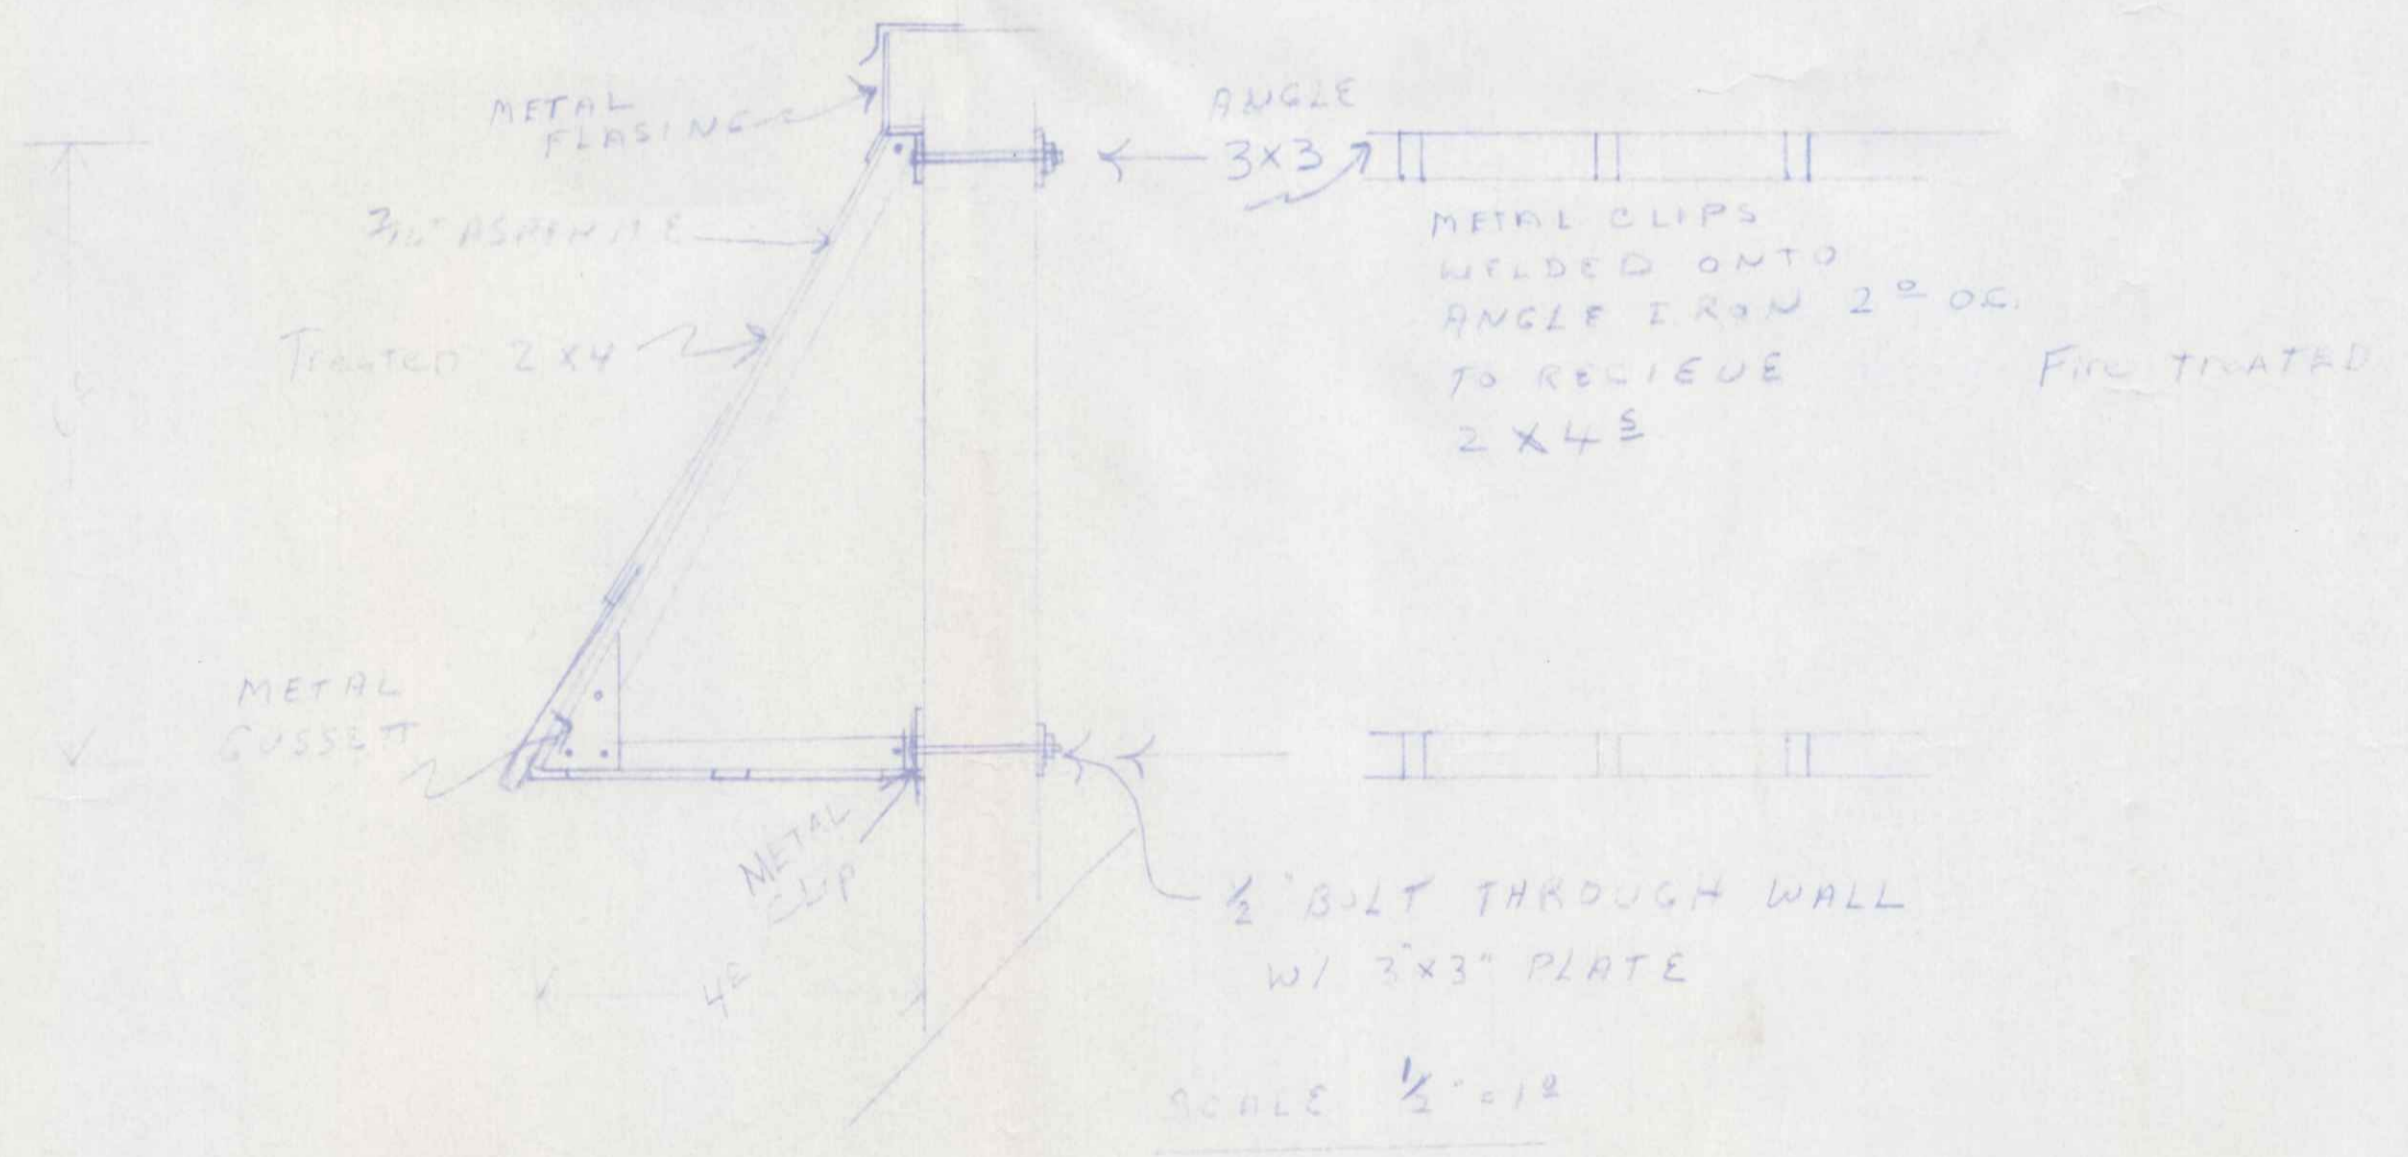

SCALE 1/2" = 1'-0"

Revised 4/25/80  
 Hamler Lumber  
 R.W.S

NEW FRONT ON  
 HENRY CO. MUTUAL  
 INSURANCE OFFICE  
 818 N. PERRY  
 NAPOLTON, OHIO