

CITY OF NAPOLEON
ENGINEERING DEPARTMENT
SIGN PERMIT

(Please Print or Type)

Owner's Name Community Bank

Address South Office

Builder Address 3338 South Ave Toledo, Ohio Tel. 33-5658

SIGN BILLBOARD AWNING MARQUEE

Location of Project: 103 South Perry Street

Additional Information: Community Bank South Office - Using existing sign support illuminated but using existing circuit. Not to encroach upon .../

Dimensions Square Feet 36 sq side

Date 11/15/76
Signature of Applicant *Sean W. McHenry*


Do Not Write Within Boxed Area.
For Engineering Office Use Only.

Permit No. 18-768
Issued 11/15/76
By *Sean W. McHenry*
Estimated Cost \$300.00
Base Fee 4.00
Add 1.80
Total Fee 5.80

Application Must Be Accompanied with Sketch and Description of Proposed Installation

White - Applicant Yellow - Clerk-Treasurer Pink - Engineering Gold - County Auditor

Project title: BANCORHIO
 Location: _____
 Scale: 5/8" = 1'-0"
 Date: _____
 Drawn by: CEH

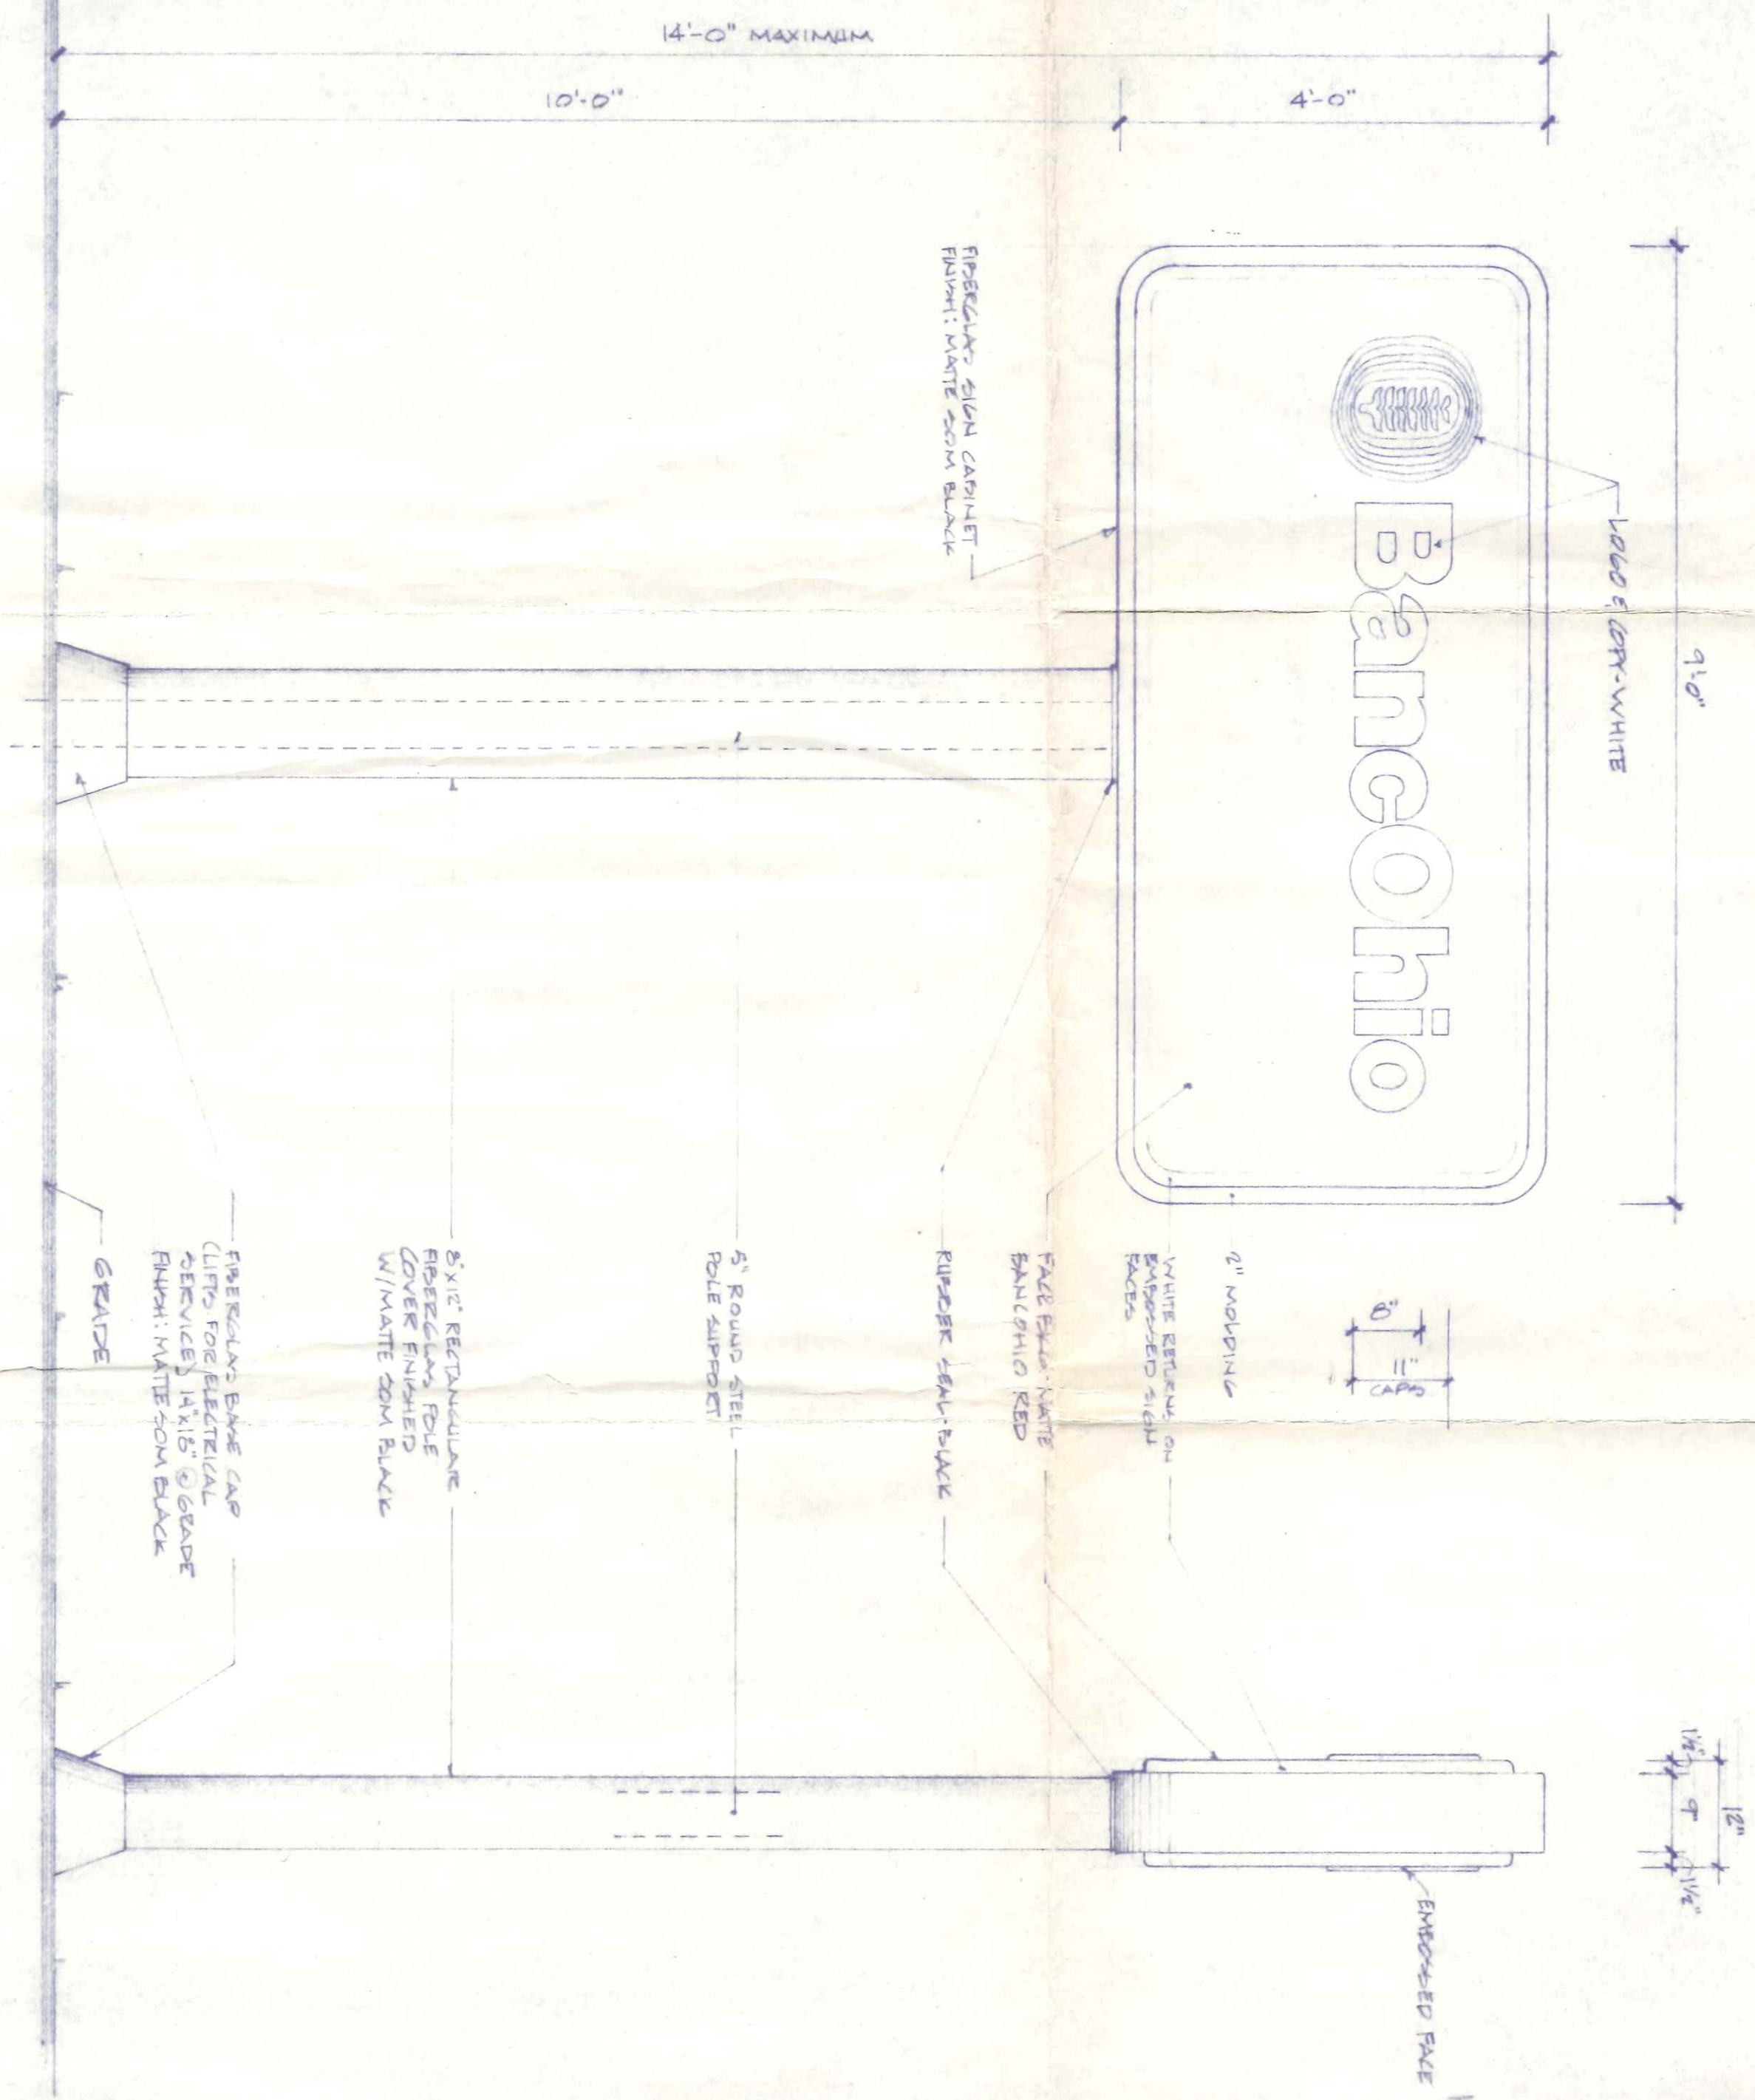

DOUBLE FACE FIBER STRANDINGS INTERNALLY ILLUMINATED DISPLAY
 FACE: 5/16" FLAT FLANGE ALUMINUM PLATING - LOGO & COPY "BANCORHIO" EMBOSSED 1/2"
 AFFILIATE BANK NAME "SUNBORN" CUT & PAINTED. EMBOSSED FACE: WHITE FINISH
 ILLUMINATION: TX 500 MA HIGH PURITY FLUORESCENT LAMPS MOUNTED 12" P.C.
 SIGN FINISH: FIBERGLASS

CITY OF NAPOLEON
 BUILDING DEPT.
 Plan Approval
 By: CEH Date: 11/18/76

1
 SEE DWG 2 FOR INSTALLATION DETAILS

7/5
 1/80