


Date Installed: 9-6-07

Installed by: Vernon Nagel Const.

Inspected by: Rex Moll

Res # 419  
S. Perry St.

Brick  
Chimney

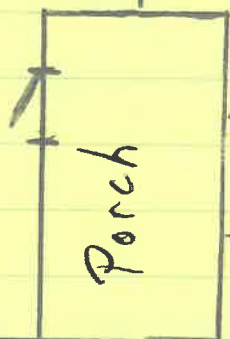

Waterline  
Service  
Curb Box

Ex. 6" Vit.

6" pl. to 6" cl.  
FERNCO 7.5'  
Deep FL.

Ex. San.  
M. H.

B/C

8" Vit.

Flow

8" pl. to 8" cl.  
FERNCO


8" pl. to 8" cl.  
FERNCO

133.25'

84'

8" x 6" WYE

Ex. San.  
M. H.

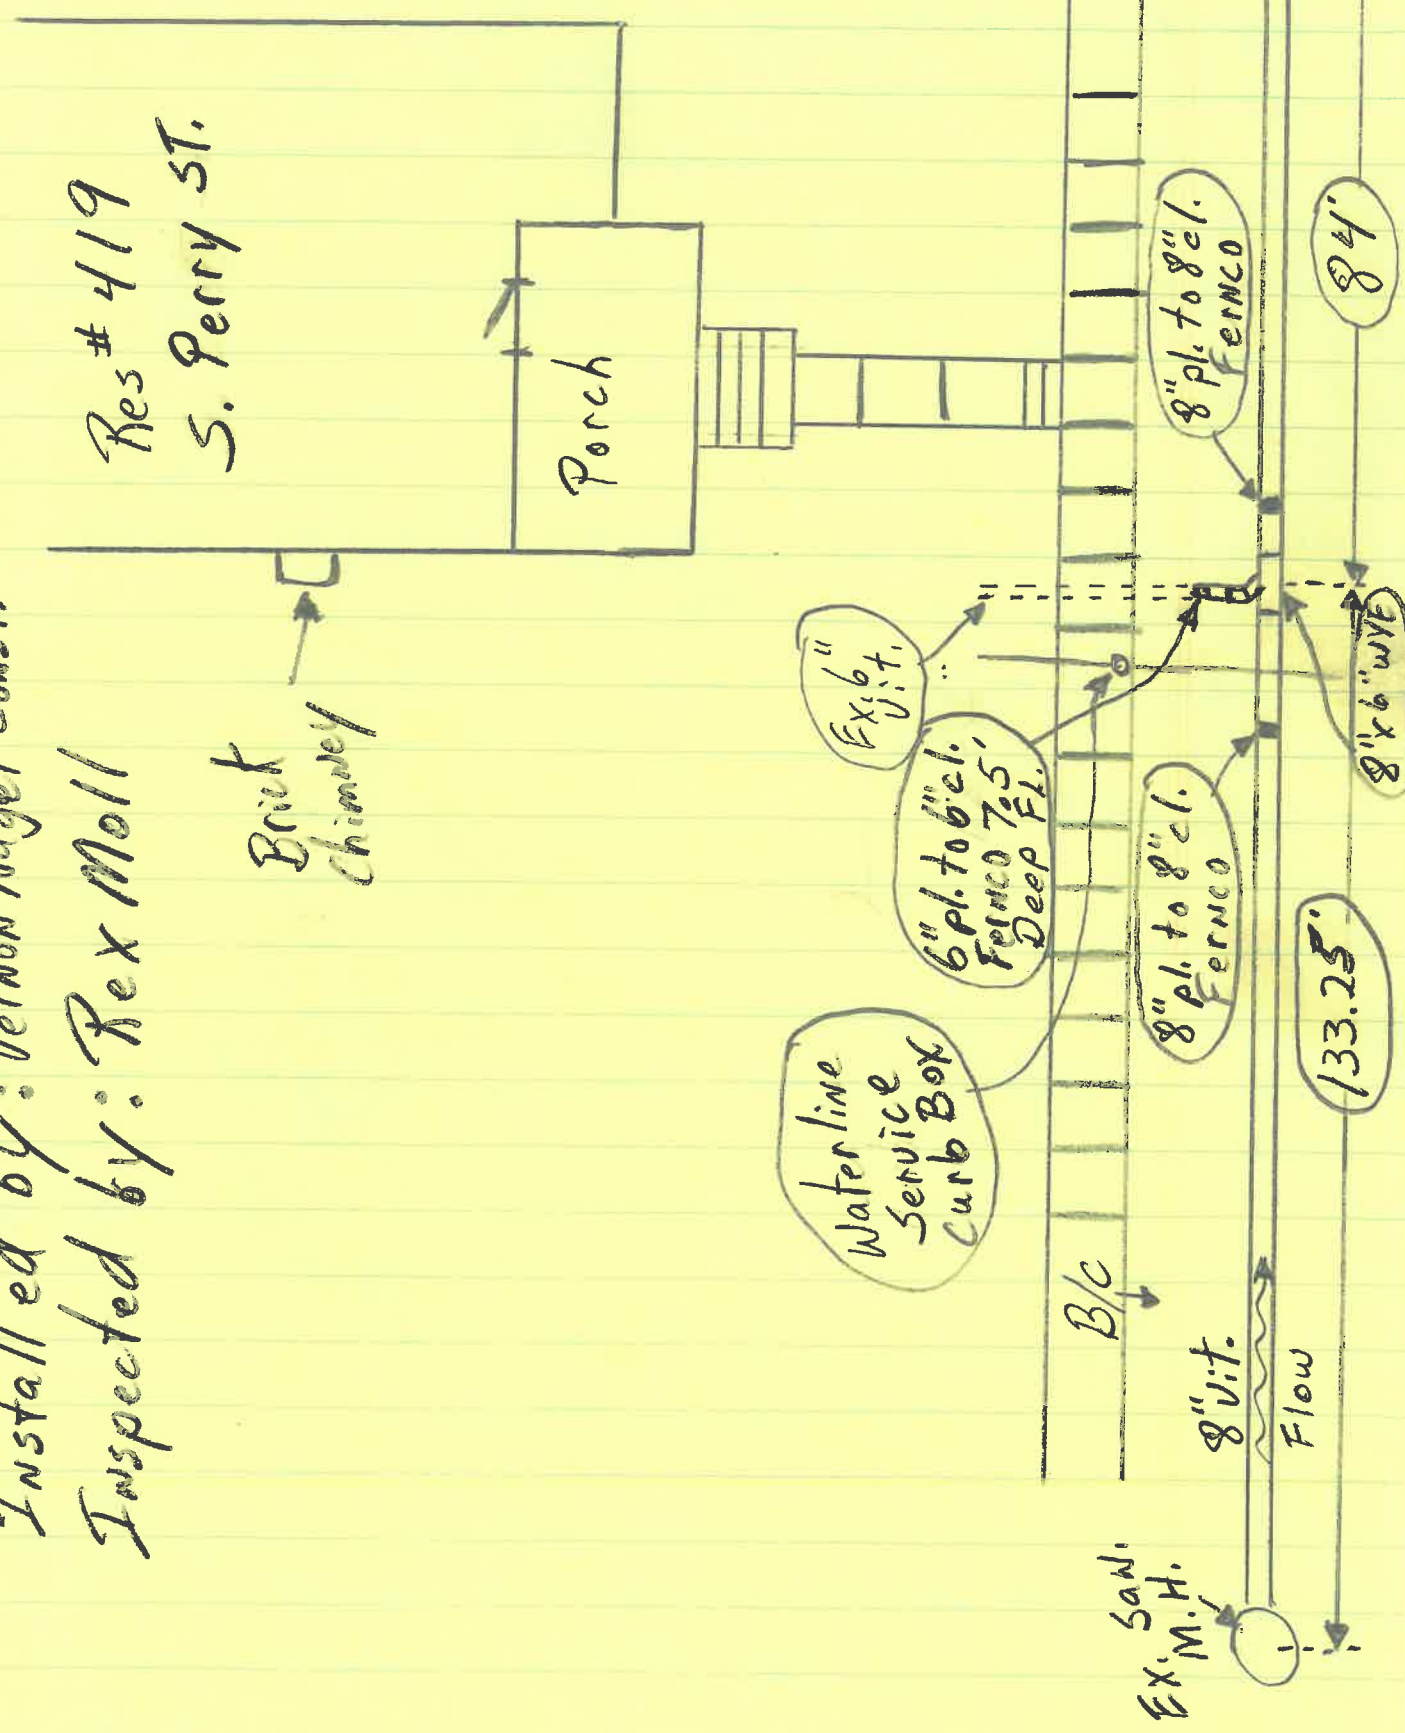

Date Installed: 9-6-07

Installed by: Vernon Nagel Const.

Inspected by: Rex Moll

Res # 419  
S. Perry St.

Brick  
Chimney

Porch

